

1 EXTERIOR ELEVATION - NORTH
3/16" = 1'-0"


EXTERIOR ELEVATION NOTES

- 1. ALL SHEET METAL AND MISC. METAL TO BE PRE-PAINTED. DO NOT PAINT STAINLESS STEEL.
- 2. WINDOW AND DOOR TRIM TO BE PAINTED.

EXTERIOR ELEVATION LEGEND

- PHP-1: PHENOLIC LAMINATE PANEL
- F.C. SIDING - 1A: CERACLAD HORIZONTAL SIDING
- F.C. SIDING - 1B: CERACLAD VERTICAL SIDING
- BV-1: BRICK VENEER
- SSMR-1: STANDING SEAM METAL ROOF - SEE GENERAL ROOF PLAN NOTES
- WT-1: 5/4" WOOD TRIM, REFER TO PROJECT DETAILS FOR DIMENSIONS AND SIZE

CAD NO.		DATE
		APP.
		INT.
		REVISONS
		NO.
ACTION	BY	DATE
DESIGNED	-	1/8/2024
DRAWN	-	1/8/2024
CHECKED (FIELD)	-	
CHECKED (HDQTS.)	HQ	

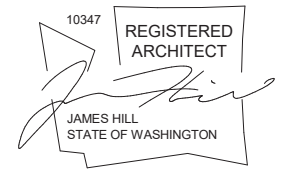

REGISTERED STAMP

WASHINGTON STATE PARKS AND RECREATION COMMISSION




NISQUALLY STATE PARK


NEW FULL SERVICE PARK - PHASE 2

EXTERIOR ELEVATION-SOUTH-NORTH A-202

SCALE
AS SHOWN
PARKS FILE#

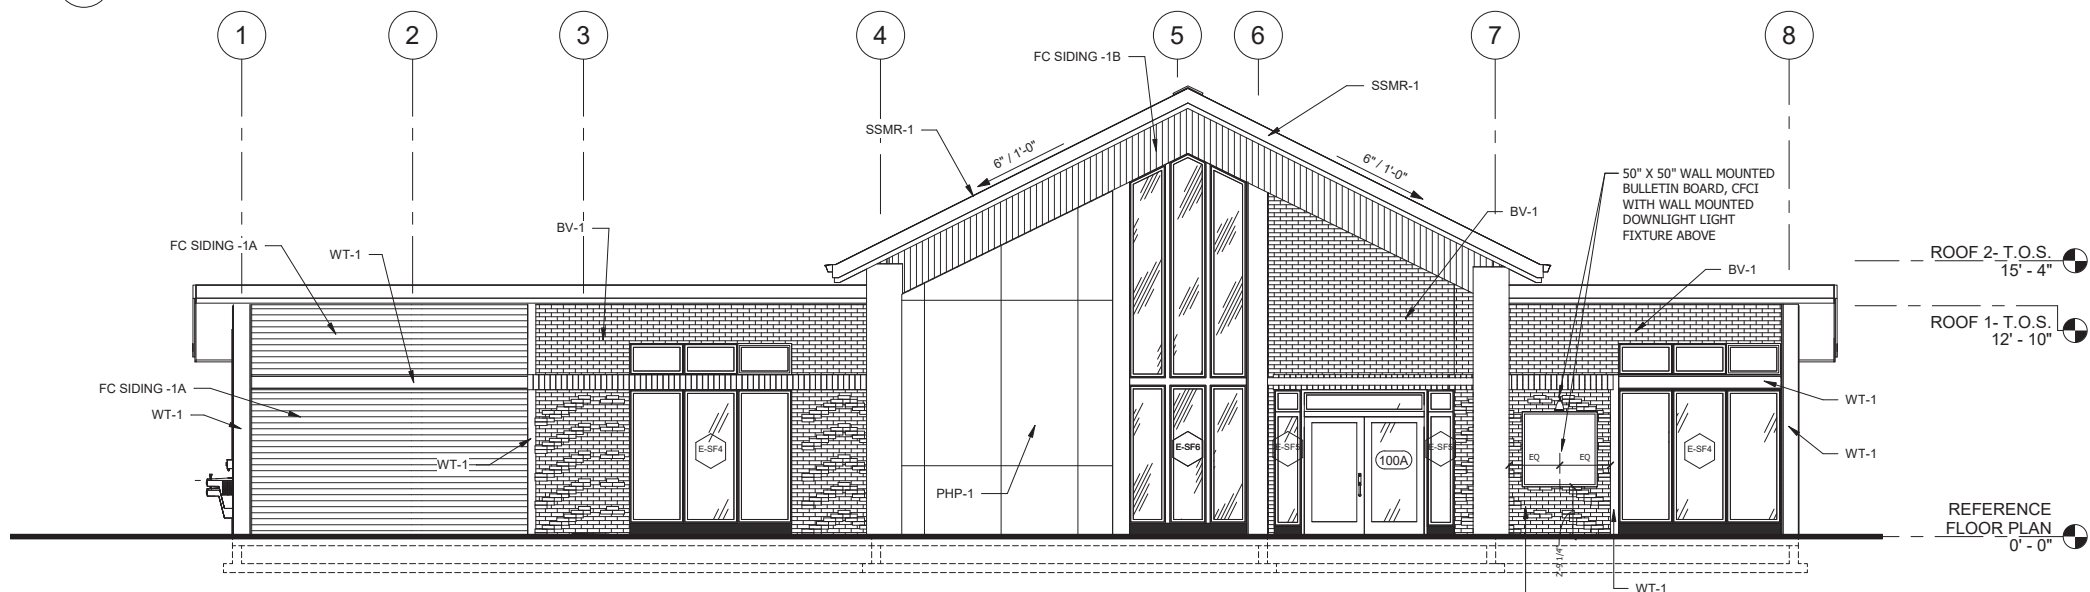

2 EXTERIOR ELEVATION - SOUTH
3/16" = 1'-0"

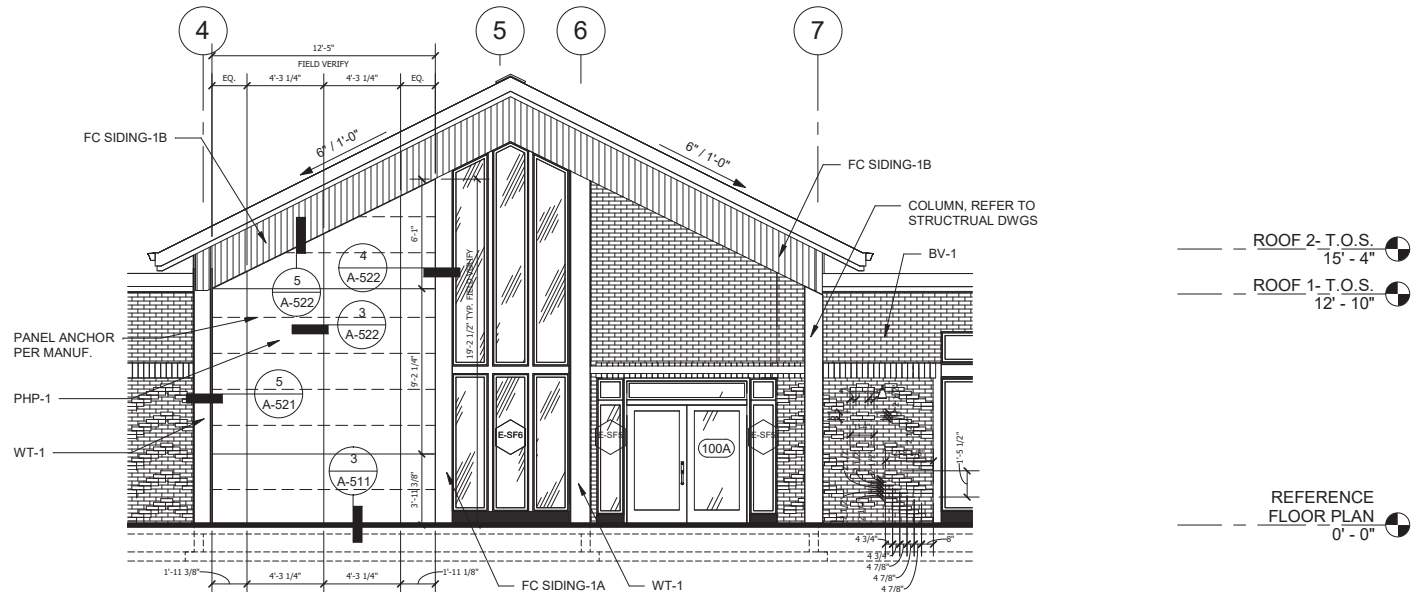

3 EXTERIOR ELEVATION - SOUTH @ ENTRY
3/16" = 1'-0"

