



ADDENDUM NO. 1

WASHINGTON STATE PARKS AND RECREATION COMMISSION WILLAPA HILLS STATE PARK TRAIL MENLO TRAILHEAD SW-C1219

DATE: May 29, 2025

ATTENTION TO PLANHOLDERS OF RECORD. The following revisions are hereby made a part of the Contract Documents. Please be sure to acknowledge all Addenda on the Bid Form.

PROJECT MANUAL

I. CHANGES TO THE SPECIFICATIONS

BID FORM – Replace Bid Proposal Form with Bid Proposal Form – Addendum 1

Revision: Alternate Bid Item A1 to Per Lump Sum

SUMMARY OF PAY ITEMS AND QUANTITIES

Replace Summary of Pay Items and Quantities

Revisions: Item 9 – KIOSK and Item 11 – HOT MIX ASPHALT

DRAWINGS

The Following plan and specification changes shall be incorporated into the bid proposal and subsequent construction:

- Sheet 3** **Revise:** Call outs for Kiosk – Install Park Furnished Kiosk See Sheet 10
Call out for Retaining Wall - Provide retaining wall see sheet 4 & 7
- Sheet 7** **Revise:** Retaining Wall Notes – 3. Add or approved equal.
- Sheet 8** **Delete – Not in Contract**
- Sheet 9** **Delete – Not in Contract**
- Sheet 10** **Revise – Only Post Base Detail Included in Contract**
- Sheet 11** **Delete – Not in Contract**
- Sheet 12** **Revise:** Note call out Project Begins Limits & Project Ends Limits
Drawing Legend Notes - Bollard – Install Park Furnished bollards as directed (TYP 44)
22

Attachments:

- NW-C1219 WHT-Menlo Trailhead-BidProposalForm-Addendum1 (6 pages)
- Section 000008 Summary of Pay Items (3 pages)
- NW-C1219 WHT-Menlo Trailhead-Drawing Sheet 3 of 15
- NW-C1219 WHT-Menlo Trailhead-Drawing Sheet 7 of 15
- NW-C1219 WHT-Menlo Trailhead-Drawing Sheet 8 of 15
- NW-C1219 WHT-Menlo Trailhead-Drawing Sheet 9 of 15
- NW-C1219 WHT-Menlo Trailhead-Drawing Sheet 10 of 15
- NW-C1219 WHT-Menlo Trailhead-Drawing Sheet 11 of 15
- NW-C1219 WHT-Menlo Trailhead-Drawing Sheet 12 of 15

Brett Taylor

Brett Taylor, Procurement Coordinator
Contracts and Grants Program

05/29/25

Date

END OF ADDENDUM NO. 1

Willapa Hills State Park Trail

Menlo Trailhead

NW-C1219 - Addendum 1

<https://mrscrosters.bonfirehub.com/portal>

The Bidder will submit the Bid to State Parks Public Opportunities

MRSC Bonfire Procurement Portal



Bidder Compliance Form |

Contractor Information

Person Signing Bid	_____	Firm Name	_____
Title Person Signing	_____	Physical Address	_____
Contractor Registration #	_____	City, State, ZIP	_____
Taxpayer Identification #	_____	Phone #	_____
Washington UBI #	_____	Cellular Phone #	_____
WA ESD #	_____	Email Address	_____

The Bidder Compliance Form verifies compliance with State of Washington Public Works Bid Laws and associated Project Documents. It highlights key project components and ensures acknowledgment. Failure to acknowledge this form within the Bid Form, as directed, will render the bid non-responsive. Acknowledging the form does not alter the bidder's obligation to comply with all contract documents if awarded the project.

Bidder's Declaration

The Bidder declares that they have carefully examined the site of the proposed work, the Drawings, Specifications and all of the conditions affecting the work. Therefore, the Bidder proposes to provide all labor, equipment, materials, and permits and to perform all work as required by, and in strict accordance with the Contract Documents as shown on the bid proposal form.

Bid Acceptance and Agency Discretion

The Agency reserves the right to accept or reject all bids and to waive informalities. The Bidder will allow 60 days from bid opening date for acceptance of its bid by the Agency.

Registration and Required Licenses

The Bidder is a registered contractor in compliance with Chapter 18.27 RCW. If applicable, as the prime contractor, the Bidder self-performing plumbing work holds the required licensure under Chapter 18.106 RCW. Similarly, if self-performing elevator work, the Bidder holds the necessary license in accordance with Chapter 70.87 RCW. Additionally, if the Bidder is self-performing electrical work, they are properly licensed under Chapter 19.28 RCW.

Time for Completion

Bidder agrees to complete project (including accepted alternates) in accordance with drawings and specifications within **90** calendar days from the date provided on the Notice to Proceed letter.

Liquidated Damages

It is agreed that liquidated damages, in the amount of **\$500.00**, shall be levied for each and every calendar day by which the completion of the work is delayed beyond the time fixed for completion or extension of the contract.

Willapa Hills State Park Trail

Menlo Trailhead

NW-C1219 - Addendum 1

<https://mrscrosters.bonfirehub.com/portal>

The Bidder will submit the Bid to State Parks Public Opportunities

MRSC Bonfire Procurement Portal



Bid Form

Unit prices and estimated quantities shall be used to determine the Base Bid

These prices shall also be used to adjust the Contract in the event there is an increase or decrease in the estimated quantities. All costs shall be "in place" costs and complete, **excluding State Sales Tax**. In the event of an irregularity, the unit price prevails. The Agency reserves the right to make mathematical corrections of multiplication or addition errors on the bid form.

Trench Excavation Safety Provisions

If the contract contains any work which requires trenching exceeding a depth of four (4) feet, all costs for adequate trench safety systems shall be identified as a separate bid item in compliance with Chapter 39.04 RCW. The purpose of this provision is to ensure that the bidder agrees to comply with all relevant trench safety requirements of Chapter 49.17 RCW. This bid amount shall be considered part of the total base bid. **Include a lump sum dollar amount (even if the value is \$0.00) to be considered responsive to the bid solicitation.**

Wage Certification

The bidder certifies under penalty of perjury under the laws of the State of Washington that the foregoing is true and correct: within the three-year period immediately preceding the bid solicitation date, the bidder has not been a "willful" violator, as defined in RCW 49.48.082, of any provision of chapters 49.46, 49.48, or 49.52 RCW, as determined by a final and binding citation and notice of assessment issued by the Department of Labor and Industries or through a civil judgment entered by a court of limited or general jurisdiction.

Base Bid Items (Be sure to include unit prices)

Item No.	Description	Est Qty	Unit Type	Unit Price	Total Amount
1	Trench Excavation Safety Provisions	1	LS.		\$0.00
2	Mobilization/Demobilization	1	LS.		\$0.00
3	Temporary Erosion and Sediment Control	1	LS.		\$0.00
4	Provide Bollards	2	EA		\$0.00
5	Provide Signs/posts/breakaway base in ROW	8	EA		\$0.00
6	Trailhead - Site Grading	1	LS.		\$0.00
7	1-1/2" Crushed Surfacing Base Course	1046	TON		\$0.00
8	1/2" Crushed Surfacing Top Course	370	TON		\$0.00
9	Kiosk	1	LS		\$0.00
10	Boulders (2-3 man)	31	TON		\$0.00
11	Hot Mix Asphalt (HMA)	175	TON		\$0.00
12	Striping	1	LS		\$0.00

Item No.	Description	Est Qty	Unit Type	Unit Price	Total Amount
13	Wheel Stops	14	EA		\$0.00
14	Landscaping	1	LS		\$0.00
15	Retaining Wall	1	LS		\$0.00
16	CULVERT/MISC (PARKING LOT) WORKS	1	LS		\$0.00

Total Base Bid

\$0.00

Alternate Bid Items

Item No.	Description	Est Qty	Unit Type	Unit Price	Total Amount
A1	Trail Improvements	1	LS		\$0.00

Total Alternates

\$0.00

Receipt of Addenda

List all addenda received, separated by commas (e.g., "1, 2, 3, 4"). Do not list only the final number (e.g., "4"). If no addenda, type "N/A." Failure to follow this may render your bid non-responsive.

Bid Acknowledgment and Compliance Certification

By signing and returning this form, you acknowledge compliance with the bid requirements. Failure to sign and submit this form will result in the bid being considered non-responsive.

/s/ Signature of Authorized Official

Typing your name can count as a signature.

Date

Willapa Hills State Park Trail

Menlo Trailhead

NW-C1219 - Addendum 1

<https://mrscrosters.bonfirehub.com/portal>

The Bidder will submit the Bid to State Parks Public Opportunities - MRSC Bonfire Procurement Portal



MWBE, WA Small Business, Veteran-Owned Business Utilization Certification

The bidder certifies good faith efforts to provide opportunities to MWBEs, Small Businesses, and Veteran-Owned Businesses. If awarded, the bidder commits to utilizing these firms or approved substitutes on the project. If no such firms will be used, enter "N.A." on the first line.

	Firm Name, Address	Federal I.D. #	Type of Work	Certificate Number	MBE%	WBE%	Small Business%	Veteran Business%
1								
2								
3								
4								
Totals					0.00%	0.00%	0.00%	0.00%

The bidder may add rows for additional MWBE/WA Small and Veteran-Owned Business Utilization Certifications.



Subcontractor Utilization List

Subcontractor Utilization List (If Applicable)

In compliance with the contract documents, the following subcontractor list is submitted:

SUBCONTRACTOR LISTING - RCW 39.30.060

If the base bid and the sum of the additive alternates is **ONE MILLION DOLLARS OR MORE**, the Bidder shall provide names of the subcontractors with whom the Bidder will directly subcontract for performance of the following work. If the Bidder intends to perform the work, the Bidder must enter its name for that category of work.

- A. Submission Deadline: **The completed and signed Subcontractors List must be submitted with bid.**
- B. List Subcontractors: The Bidder shall indicate on the Subcontractors List the names of the subcontractors with whom the Bidder, if awarded the contract, will directly subcontract for performance of the work of heating, ventilation, and air conditioning, plumbing as described in Chapter 18.106 RCW, electrical as described in Chapter 19.28 RCW, structural steel installation, and rebar installation.
- C. List Bidder if Bidder Performing Work: If the Bidder will self-perform the work in any of the five areas required, the Bidder shall name itself for the work on the Subcontractors List.
- D. Name Only One Firm for Each Category of Work: The Bidder shall not list more than one firm (subcontractor or Bidder) for each category of work identified, unless subcontractors vary with bid Alternatives or Additives, in which case the Bidder must indicate which firm will be used for which Alternate or Additive.
- E. Substitution of Subcontractors: Substitution of any listed subcontractor may only be according to the procedure and parameters set forth in RCW 39.30.060.
- F. Factors Relating to Non-Responsiveness: **Failure of the Bidder to submit the names of such subcontractors or to name itself to perform such work or the naming of two or more firms (subcontractors or Bidder) to perform the same work, or failure to sign the form shall render the Bidder's bid non-responsive and, therefore, VOID.**
- G. The Subcontractor Utilization List is intended to discourage bid shopping, not to verify subcontractor qualifications. The Agency does not use the Subcontractor Utilization List as a tool to disqualify or qualify bidders.
- H. Applicable to Direct Subcontractors: The requirement of this section to name the Bidders' proposed heating, ventilation and air conditioning, plumbing, electrical, structural steel installation, and rebar installation subcontractors applies only to proposed heating, ventilation and air conditioning, plumbing, electrical, structural steel installation, and rebar installation subcontractors who will contract directly with the Bidder.
 - 1 **HVAC. Electrical, Plumbing:** The requirement of this section to name the bidder's proposed heating, ventilation and air conditioning, plumbing and electrical subcontractors applies only to proposed heating, ventilation, and air conditioning, plumbing and electrical subcontractors who will contract directly with the

Category of Work	Bidder MUST check one box for each Category of Work. If subcontracting the work, bidder must name the subcontractor
HVAC (Heating, Ventilation & Air Conditioning)	<input type="checkbox"/> Name of Subcontractor: _____ <input type="checkbox"/> Bidder will self-perform this work, or the project does not include this work.
Electrical	<input type="checkbox"/> Name of Subcontractor: _____ <input type="checkbox"/> Bidder will self-perform this work, or the project does not include this work.
Plumbing	<input type="checkbox"/> Name of Subcontractor: _____ <input type="checkbox"/> Bidder will self-perform this work, or the project does not include this work.

Bidder may attach a separate sheet for additional alternate bid subcontractors

- 2 Structural Steel Installation and Rebar Installation: The requirement of this section to name the bidder's proposed names of the subcontractors with whom the bidder, if awarded, will subcontract for performance of the work of structural steel installation and rebar installation.

Category of Work	Bidder MUST check one box for each Category of Work. If subcontracting the work, bidder must name the subcontractor
Structural Steel Installation	<input type="checkbox"/> Name of Subcontractor: _____ <input type="checkbox"/> Bidder will self-perform this work, or the project does not include this work.
Rebar Installation	<input type="checkbox"/> Name of Subcontractor: _____ <input type="checkbox"/> Bidder will self-perform this work, or the project does not include this work.

Bidder may attach a separate sheet for additional alternate bid subcontractors

/s/ Signature of Authorized Official
 Typing your name can count as a signature.

**WILLAPA HILLS STATE PARK TRAIL
MENLO TRAILHEAD – ADDENDUM 1**

The following list of major items of construction has been included for Bidder's convenience in preparing a bid proposal. Exclusion of items from this summary does not indicate exclusion from project. For lump sum items, the bidder is cautioned that the drawings are the only source for measurement of project quantities, and drawings have been detailed for this purpose. In preparing a bid proposal, Bidder should note apparent discrepancies between the list below and the drawings and consult with Engineer for verification.

BASE BID ITEMS

BID ITEM	DESCRIPTION	ESTIMATED QUANTITY	PAYMENT
1.	TRENCH EXCAVATION SAFETY PROVISIONS	L.S.	PER LUMP SUM
	See instructions on Bid Proposal Form.		
2.	MOBILIZATION/DEMOBILIZATION	L.S.	PER LUMP SUM
	This item shall consist of preconstruction costs of preparatory Work and operations performed by the Contractor, including, but not limited to, those necessary for the movement of personnel, equipment, supplies and incidentals to and from the Project site; for the establishment/disestablishment of his offices, buildings and other facilities necessary for Work on this Project; for premiums on bonds and insurance for the Project, and for Work and operations which he must perform or costs he must incur before beginning or following production Work on the various items on the Project site; and costs associated with Project closeout.		
3.	TEMPORARY EROSION AND SEDIMENT CONTROL	L.S.	PER LUMP SUM
	Shall include all materials, labor, tools and machinery to construct and maintain temporary silt control devices for the trailhead during the Contract period. Comply with Storm Water Pollution, Pollution Prevention Plans.		
4.	PROVIDE BOLLARDS	2 EA.	PER EACH
	Includes all material, equipment, tools, labor, and machinery necessary for installation of bollards as specified in the contract documents.		
5.	PROVIDE SIGNS/POSTS/BREAKAWAY BASE IN ROW	8 EA.	PER EACH
	Includes all material, equipment, tools, labor, and machinery necessary for installation of signposts w/ Type ST-4 bases in 12"x36" concrete & road signs attached w/ tamper proof hardware at the trailhead specified in the contract documents.		
6.	TRAILHEAD – SITE GRADING	LS	PER LUMP SUM
	Includes all material, equipment, tools, labor, and machinery necessary to prepare trailhead/access road for receiving new surfacing as specified in the contract documents.		

**WILLAPA HILLS STATE PARK TRAIL
MENLO TRAILHEAD – ADDENDUM 1**

- | | | |
|------------|--|-----------------------------|
| 7. | 1-1/2" CRUSHED SURFACING BASE COURSE | 1,046 TON PER TON |
| | <p>Includes all material, equipment, tools, labor, and machinery necessary to place and compact CSBC aggregate used for trailhead area shoulder rock and to blend shoulder rock into existing adjacent grades.</p> | |
| 8. | 1/2" CRUSHED SURFACING TOP COURSE | 370 TON PER TON |
| | <p>Includes all material, equipment, tools, labor, and machinery necessary to place, grade, and compact imported crushed surfacing top course material to the lines and grades as specified in the contract documents.</p> | |
| 9. | KIOSK | L.S. PER LUMP SUM |
| | <p>Includes all material, equipment, tools, labor, and machinery necessary for installation of Park Furnished kiosk as specified in the contract documents.</p> | |
| 10. | BOULDERS (2-3 MAN) | 31 TON PER TON |
| | <p>Includes all material, equipment, tools, labor, and machinery necessary for installation of boulders as specified in the contract documents.</p> | |
| 11. | HOT MIX ASPHALT (HMA) | 175 TON PER TON |
| | <p>Includes all material, equipment, tools, labor, and machinery necessary to pave entry/exit aprons, parking stall, and pathway with hot mix asphalt (HMA) surfacing per plans.</p> | |
| 12. | STRIPING | L.S. PER LUMP SUM |
| | <p>Includes all material, equipment, tools, labor, and machinery necessary to provide stripping per plans.</p> | |
| 13. | WHEEL STOPS | 14 EA. PER EACH |
| | <p>Includes all material, equipment, tools, labor, and machinery necessary to provide wheel stops per plans.</p> | |
| 14. | LANDSCAPING | L.S. PER LUMP SUM |
| | <p>Includes all material, equipment, tools, labor, and machinery necessary to provide plant and all landscape features per landscape plans.</p> | |
| 15. | RETAINING WALL | LS PER LUMP SUM |
| | <p>Includes all material, equipment, tools, labor, and machinery necessary for construction of retaining wall per plans.</p> | |

**WILLAPA HILLS STATE PARK TRAIL
MENLO TRAILHEAD – ADDENDUM 1**

16. CULVERT/MISC (PARKING LOT) WORKS L.S PER LUMP SUM

Includes all material, equipment, tools, labor, and machinery necessary to provide concrete culvert per plans.

ALTERNATE BID ITEMS




ALTERNATE

BID ITEM	DESCRIPTION	ESTIMATED QUANTITY	PAYMENT
A1.	3 miles of Trail Improvements	L.S.	PER LUMP SUM

Includes all material, equipment, tools, labor, and machinery necessary to place, grade, and compact imported fill material, as specified in the contract documents. This also includes two bollards and four signs per crossing per plans.

END OF SECTION




1. REFER TO OVERVIEW PLAN FOR SQUARE FOOTAGE OF PAVED AND UNPAVED AREA.
2. LAYOUT PLAN SHOWS OUTLINE OF PARKING LOTS, NOT PAVEMENT MARKINGS.
FOR PAVEMENT MARKINGS SEE SHEET 6.
3. CONTRACTOR SHOULD KEEP EXISTING FENCES IN PLACE.

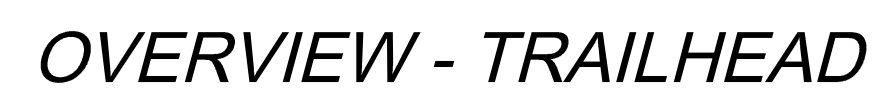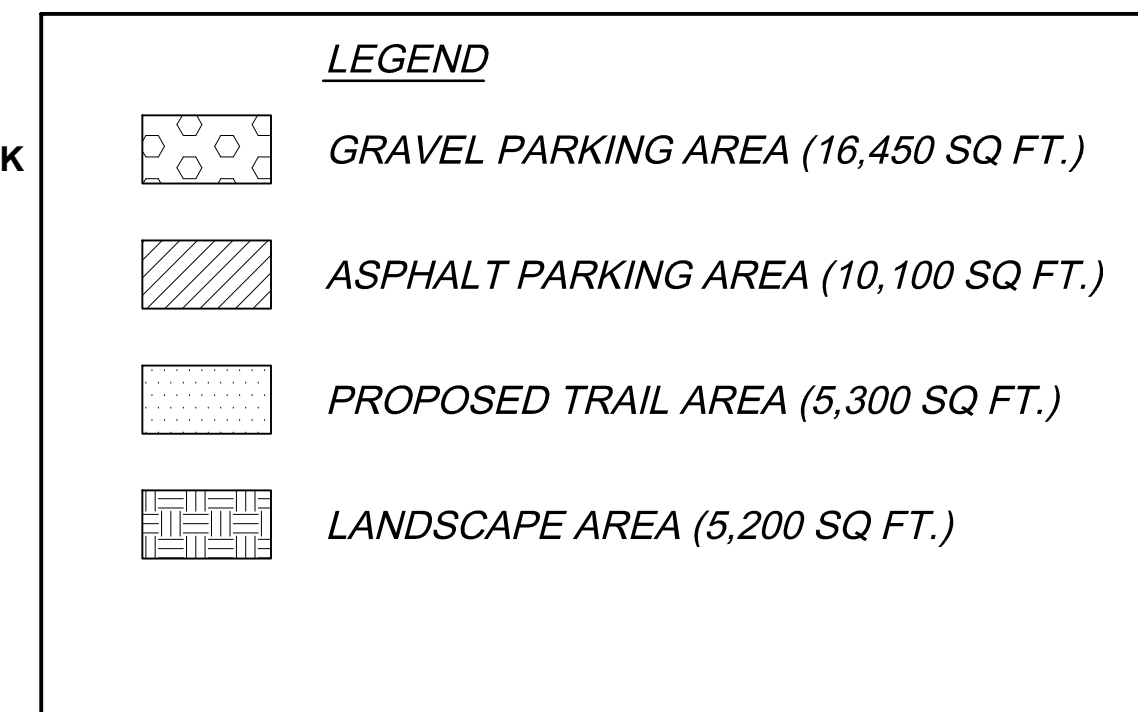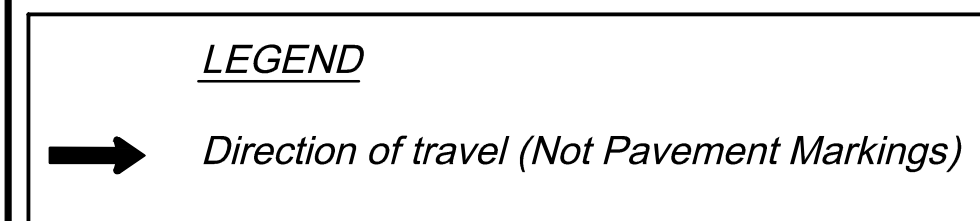

MENLO
TRAILHEAD

LAYOUT PLAN

- NOTE:
- ALL PAVEMENT MARKINGS DIMENSION SHALL COMPLY WITH U.S. DOT MANUAL ON UNIFORM TRAFFIC CONTROL DEVICES AND ASSHTO GUIDE FOR THE PLANNING, DESIGN DESIGN, AND OPERATION OF PEDESTRIAN FACILITIES.
 - ALL PAVEMENT MARKINGS SHALL BE THERMOPLASTIC.

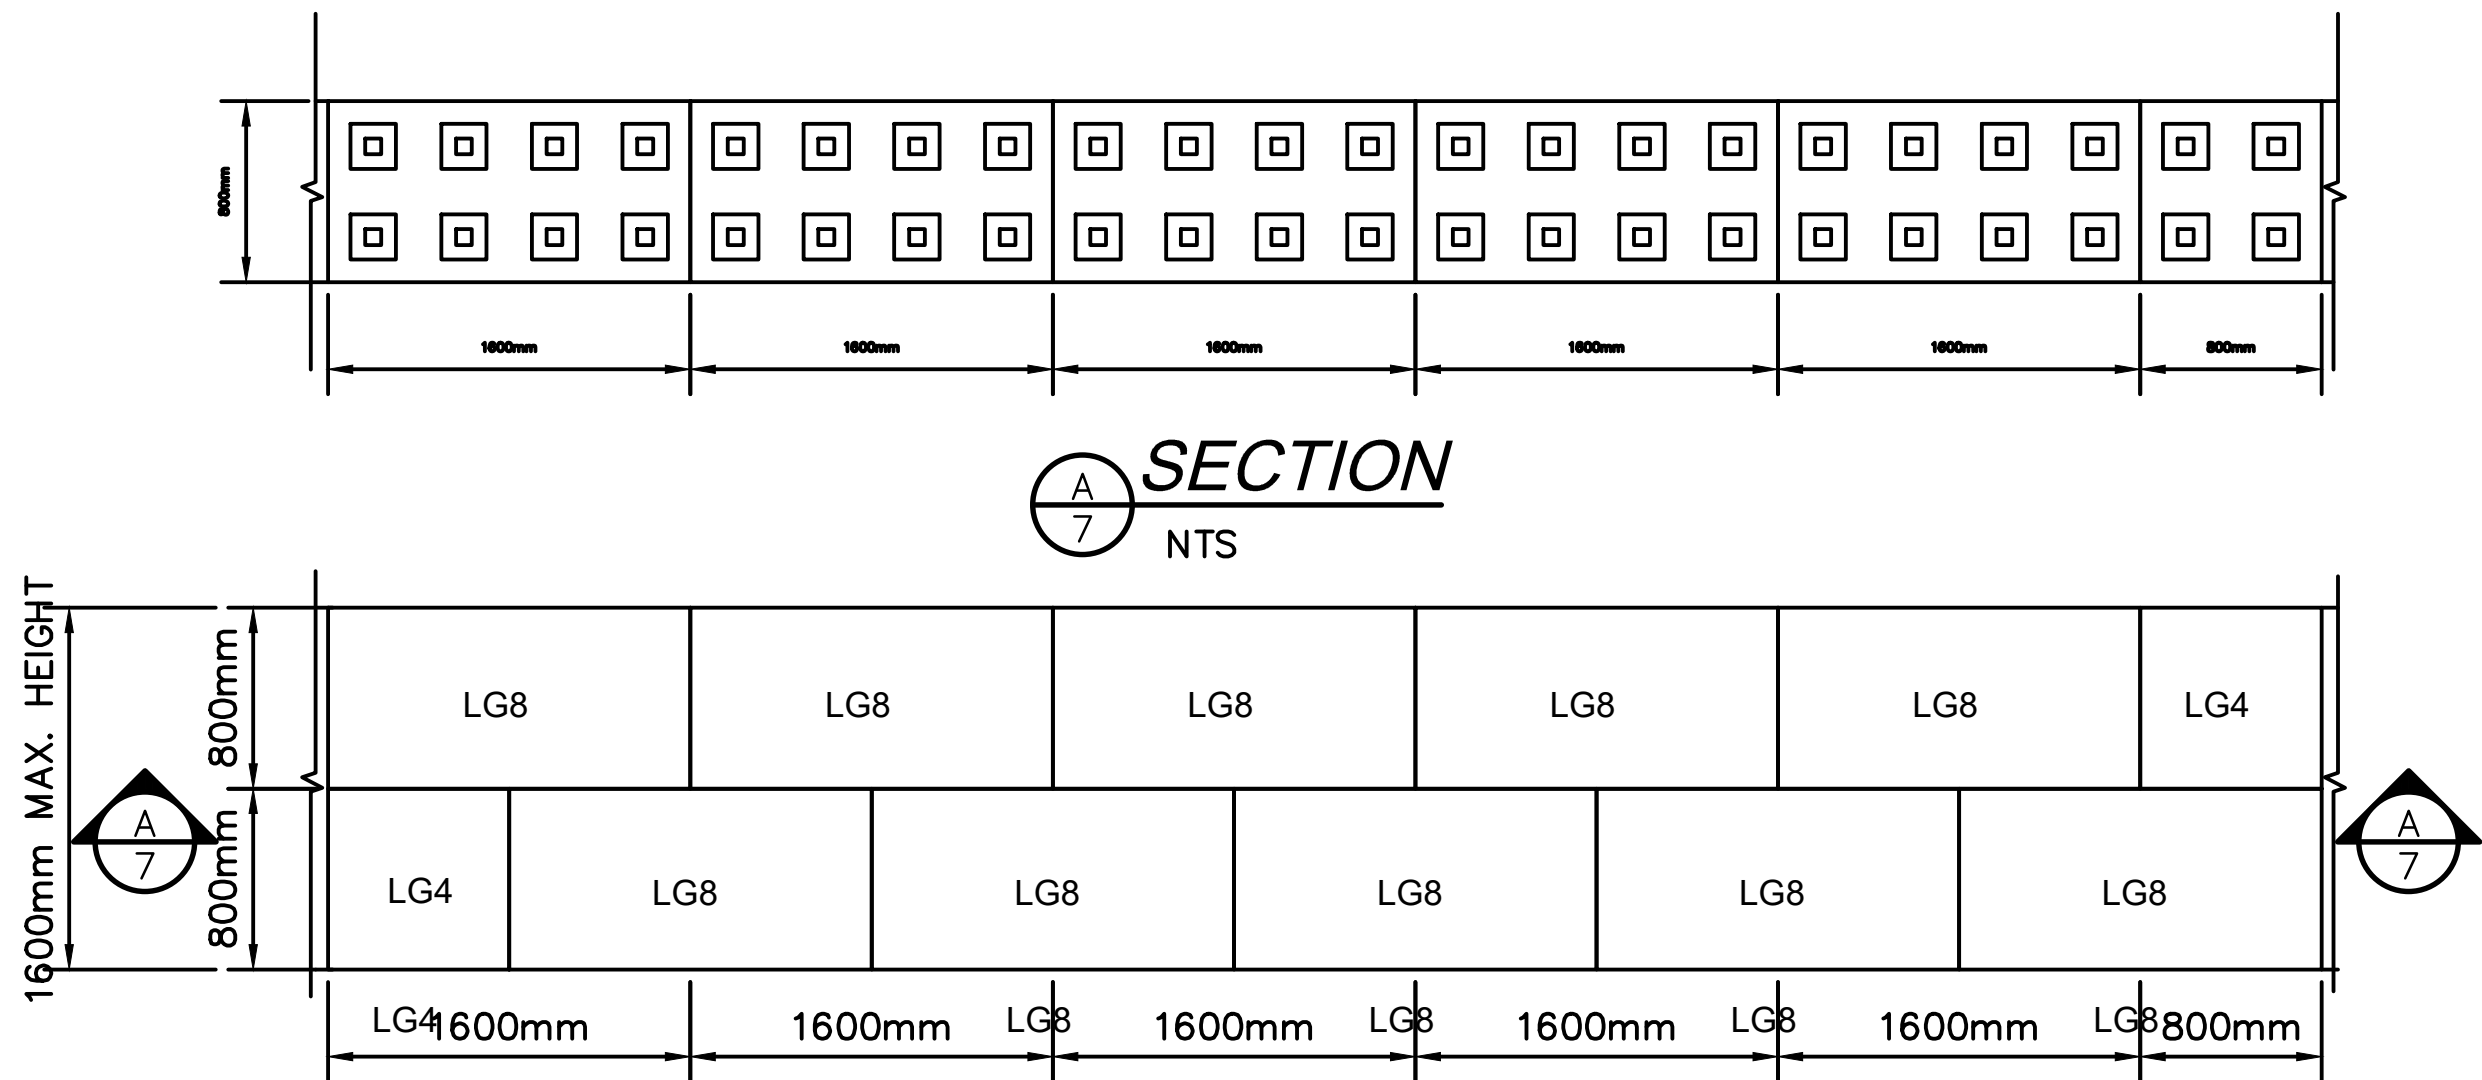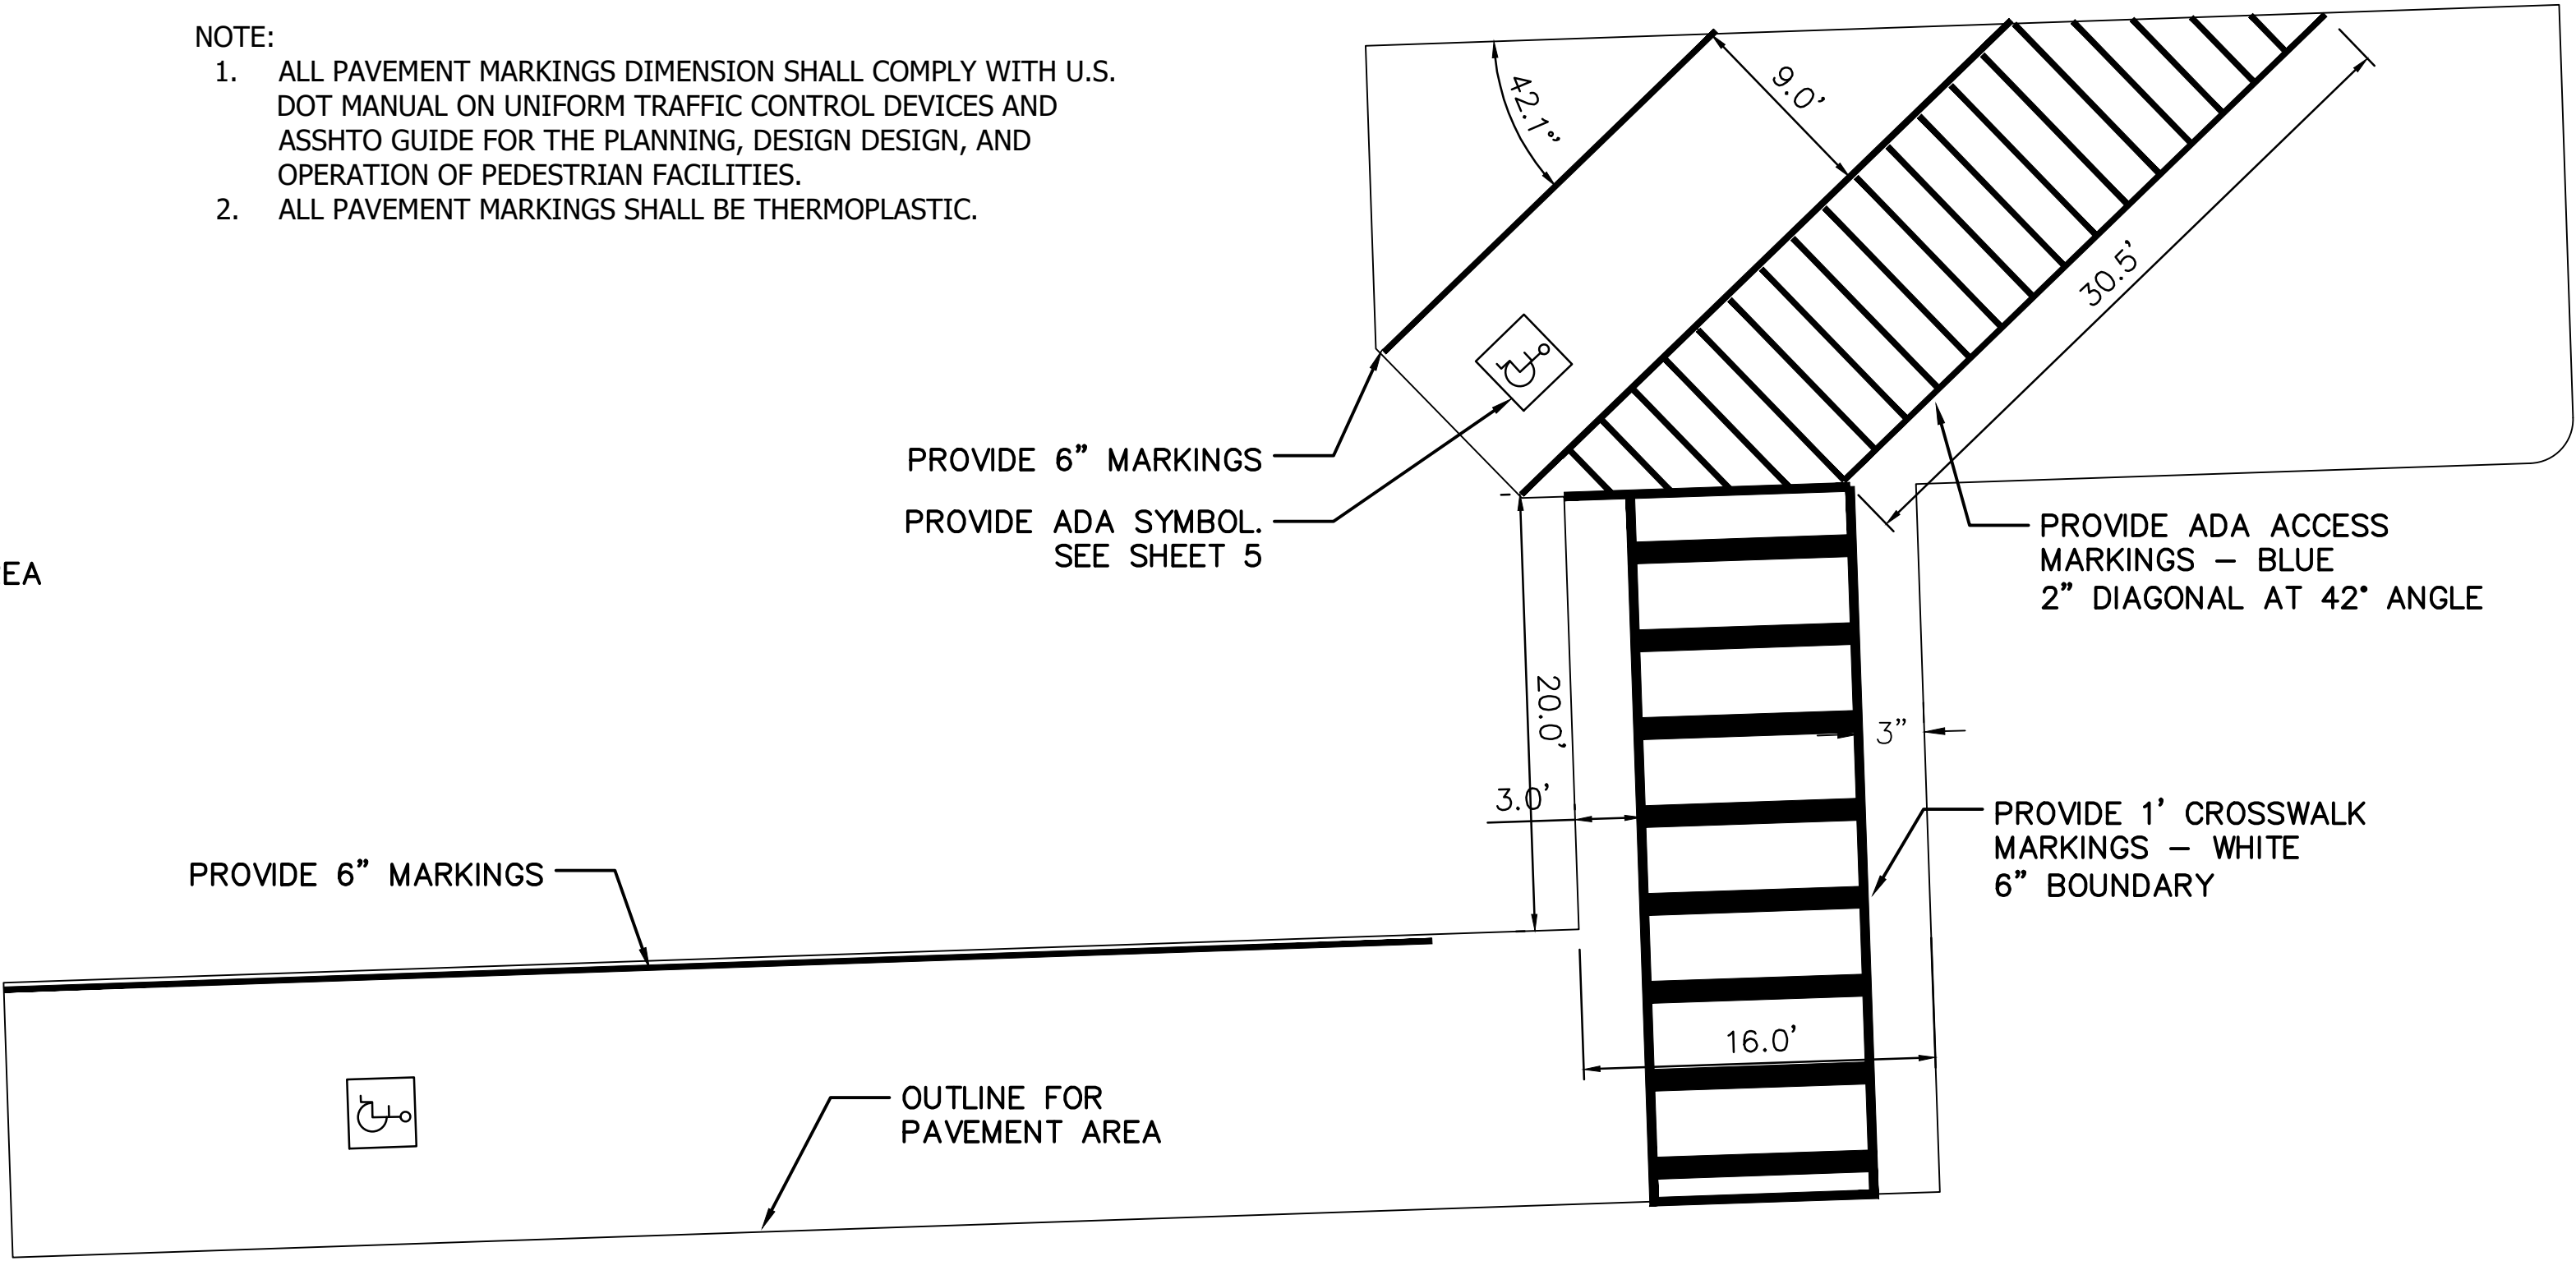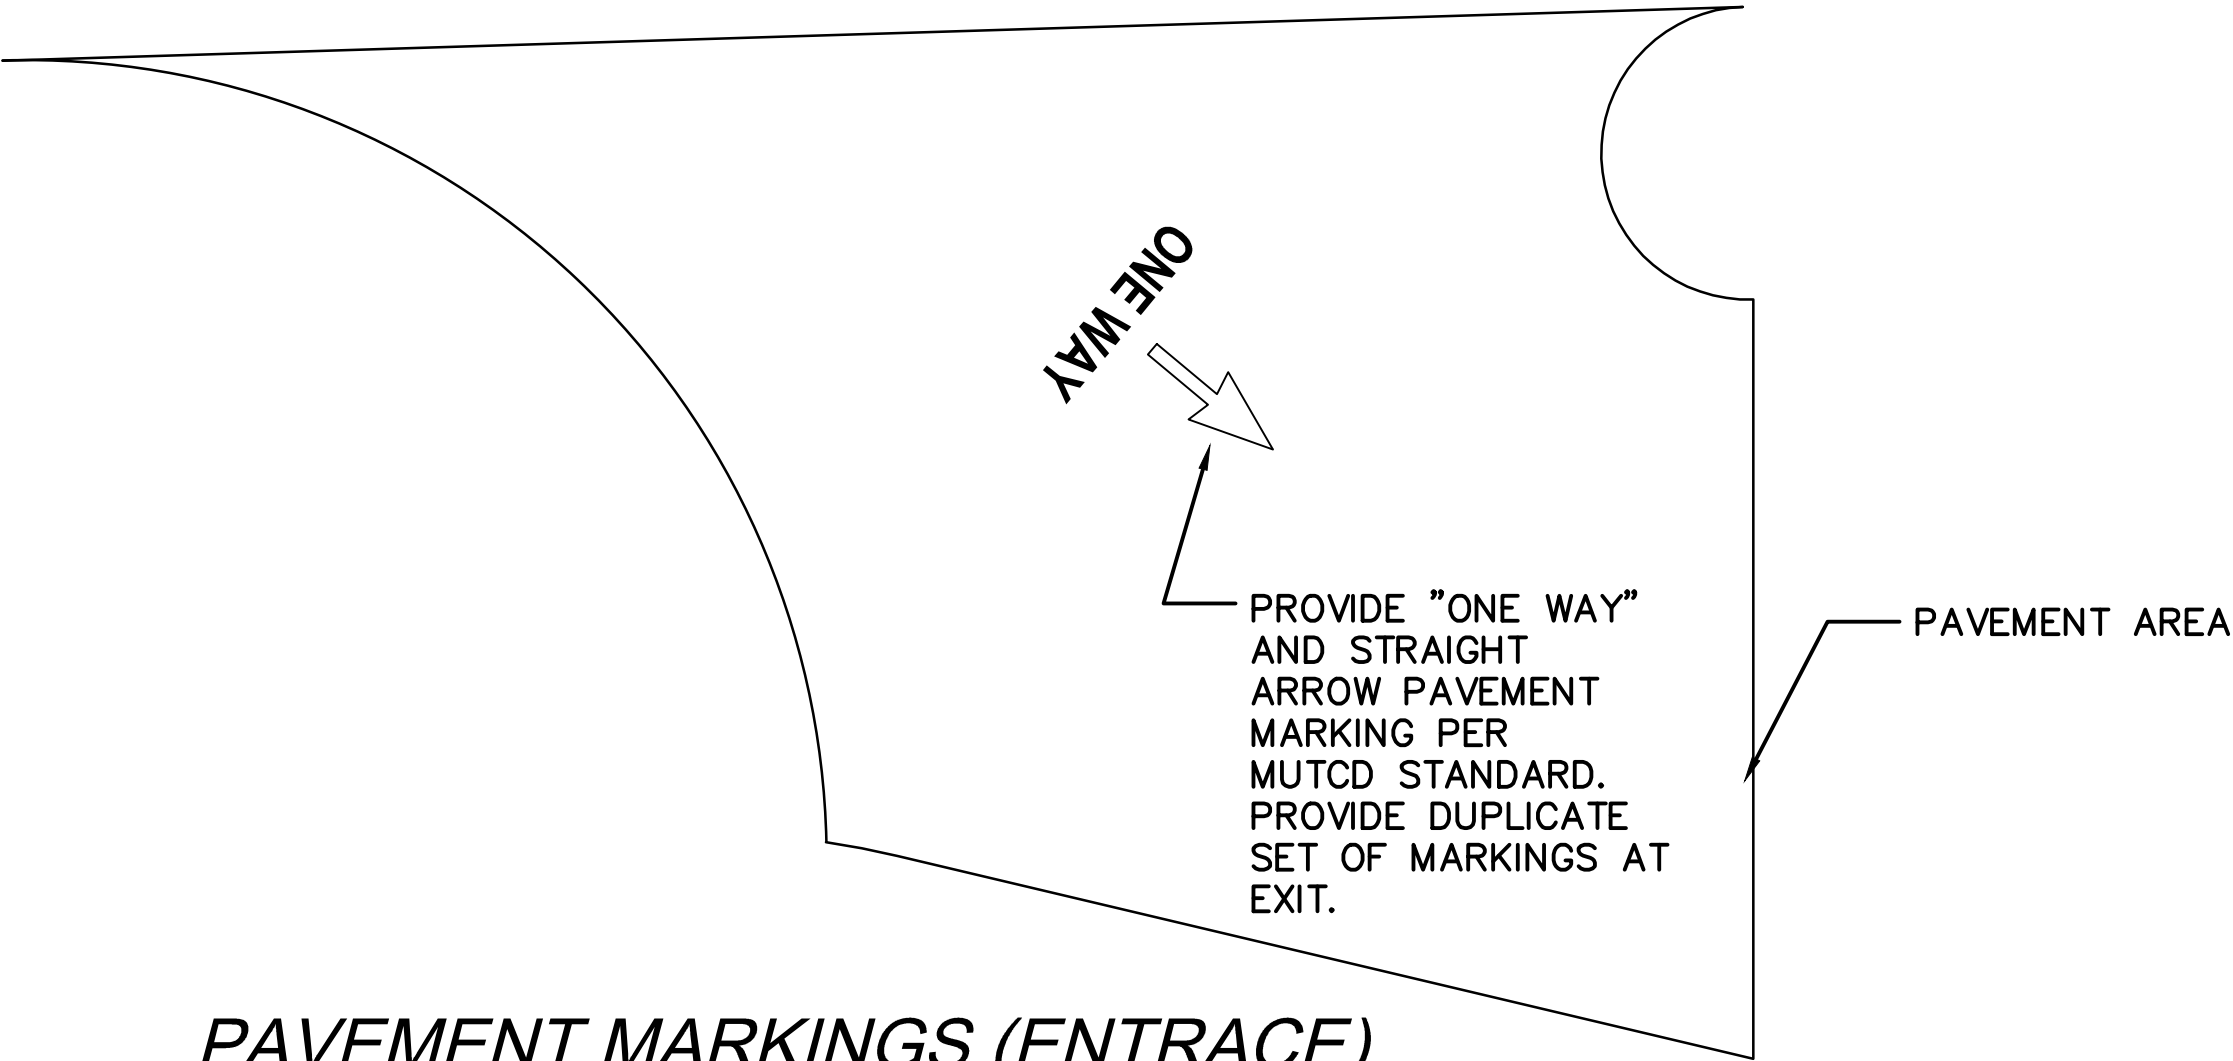

LEGATO BLOCK PROJECT TOTAL


LEGATO BLOCK SCHEDULE - GRAND TOTAL		
CODE	DIMENSIONS	COUNT
LG8	1600x800x800x2.4t	206
LG4	800x800x800x2.4t	10

* 1600mm equals 5.25 feet approximately

RETAINING WALL NOTES:


- RETAINING WALLS MUST BE INSTALLED AND CONSTRUCTED ACCORDING TO THE CONTRACT DRAWINGS.
- CONTRACTOR SHALL VERIFY THE ACTUAL LENGTH OF RETAINING WALL ONSITE.
- RETAINING WALL UNITS AND INSTALLATION SHALL CONFORM TO THE ELITE KELLEY BLOCK (LEGATO BLOCK) OR APPROVED EQUAL. RETAINING WALL SYSTEMS SPECIFICATIONS GUIDELINES.
- BACKFILL NATIVE SOIL BEHIND THE RETAINING WALL
- NO GEOGRID IS REQUIRED
- NO DRAIN PIPE IS REQUIRED BEHIND THE WALL

NOTE:
CENTER WHEELSTOP IN PARKING SPACE.

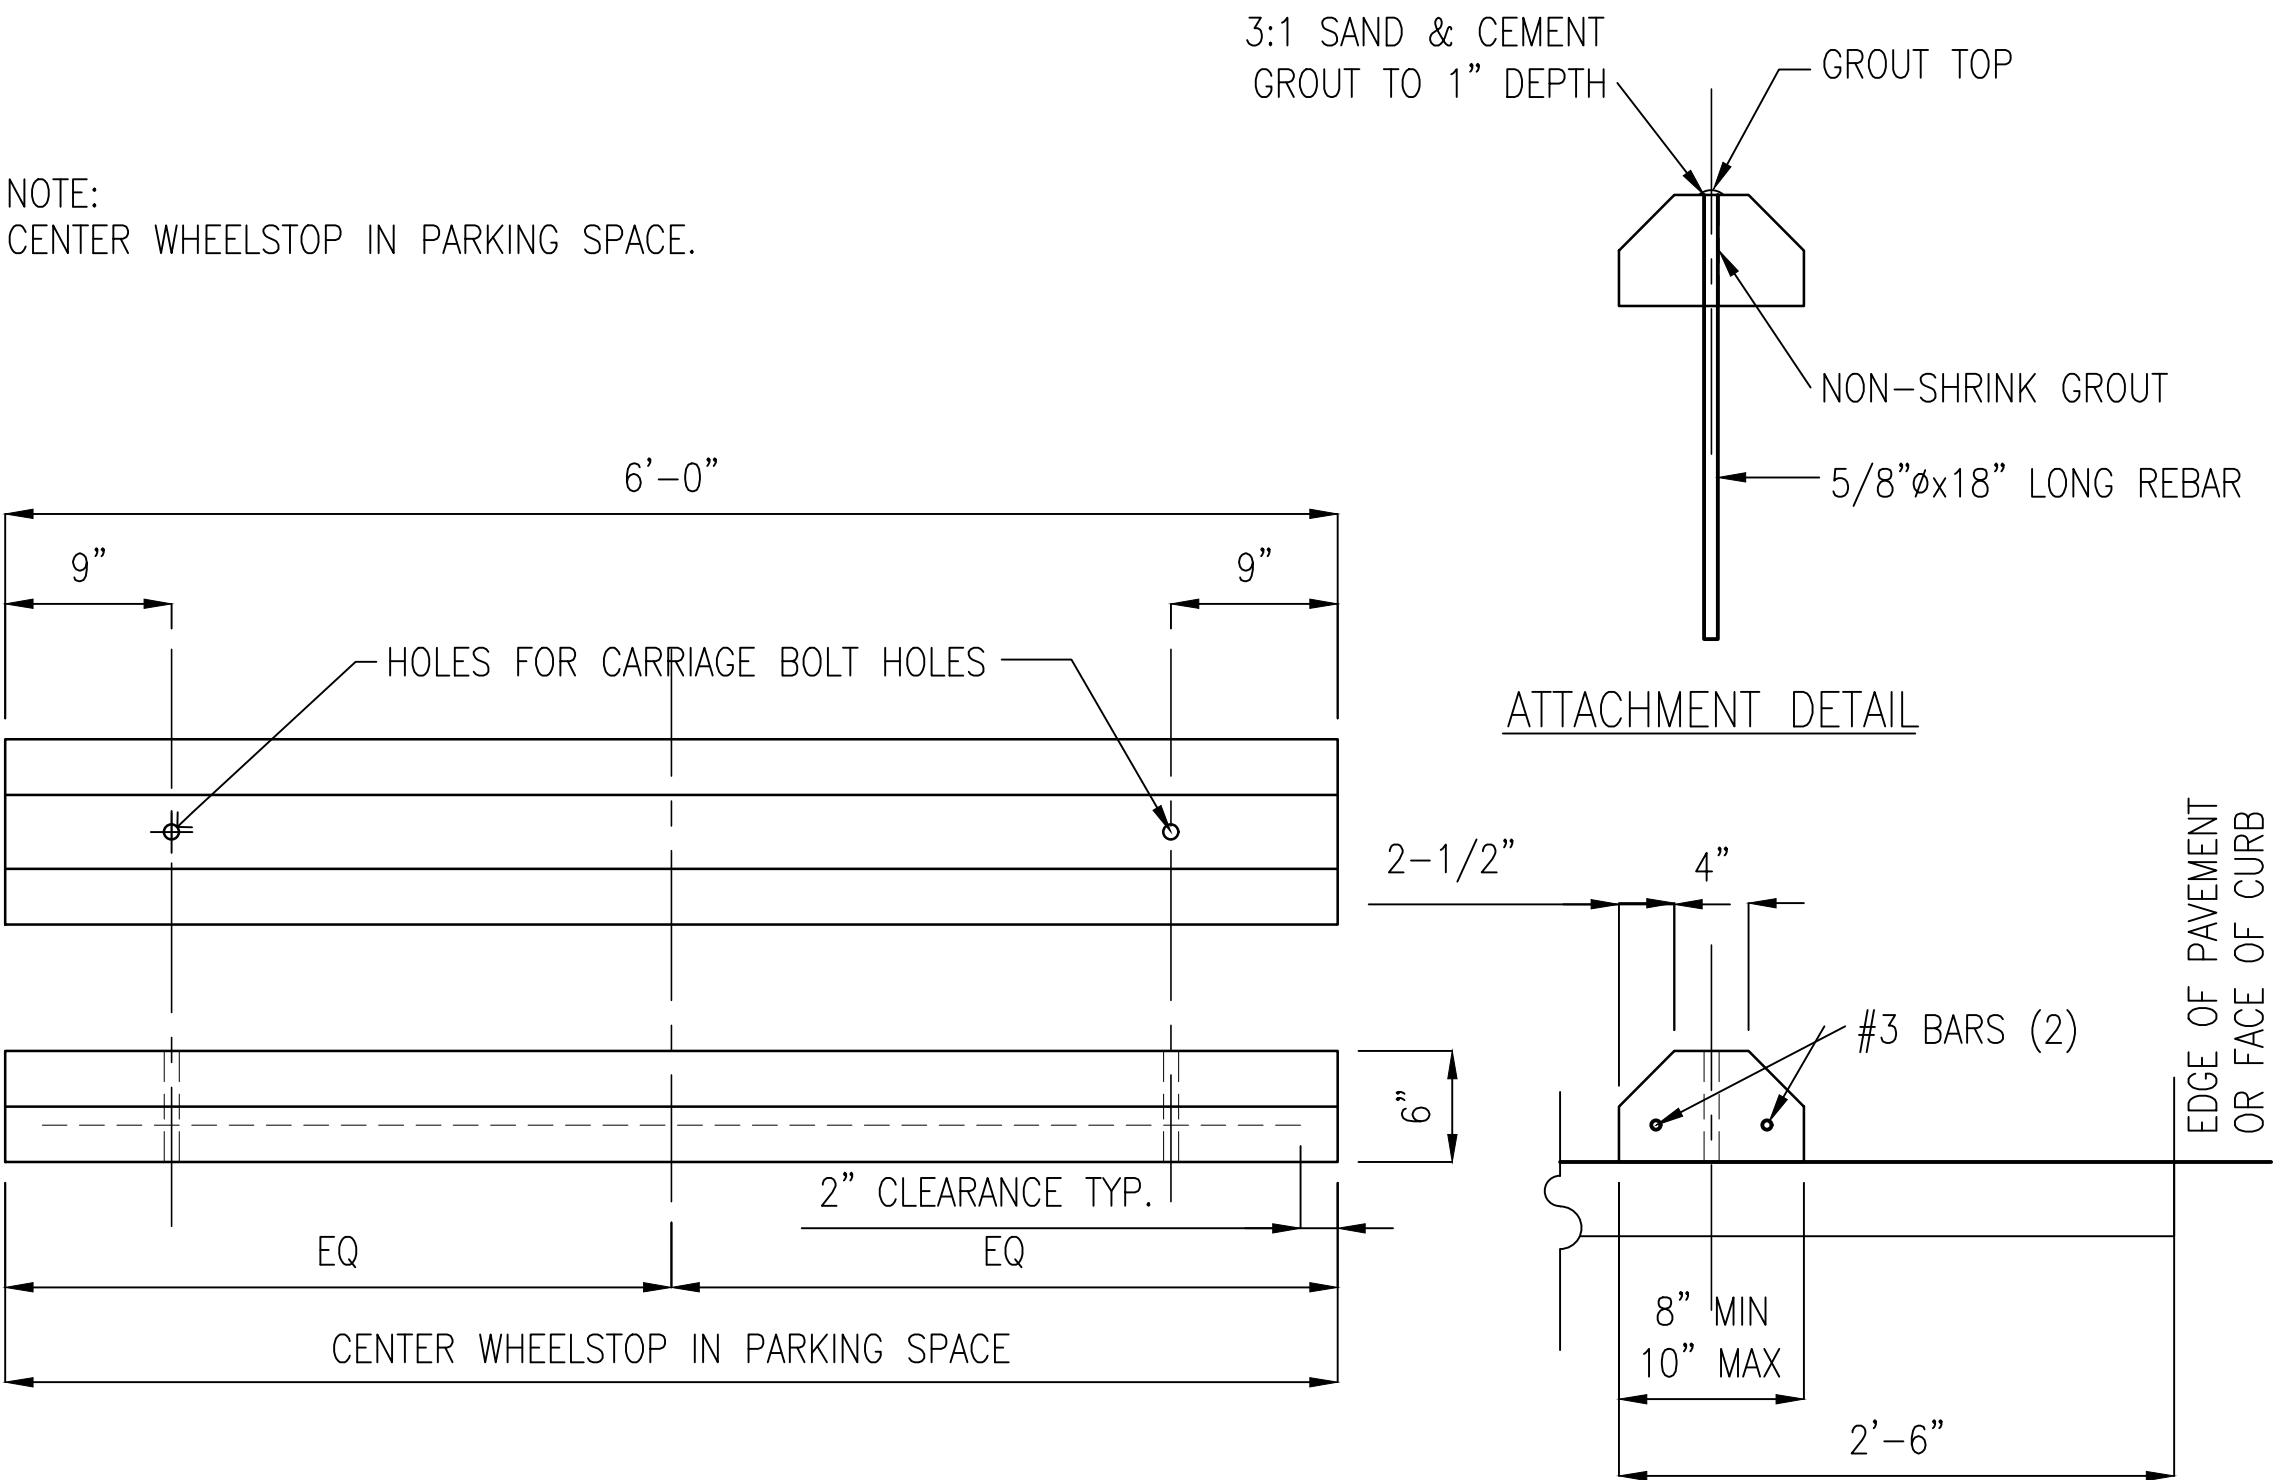

CAD NO.W500-SW10-2023-MASTER

ACTION	BY	DATE
DESIGNED	HL	02/08/2023
DRAWN	XXX	XX/XX/XX
CHECKED (FIELD)	XXX	XX/XX/XX
CHECKED (HDQTS.)	XXX	XX/XX/XX

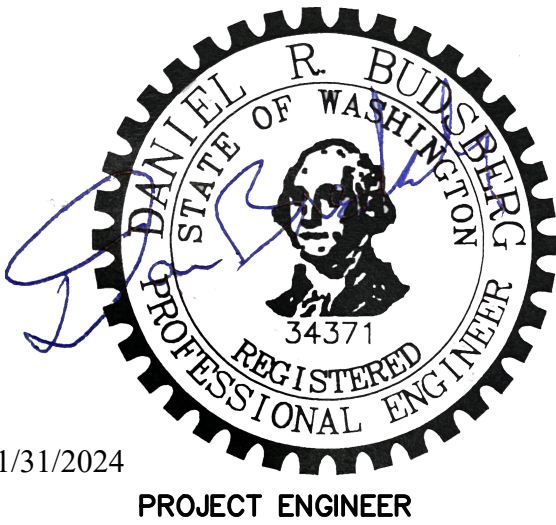

WASHINGTON
STATE
PARKS
AND
RECREATION
COMMISSION

WILLAPA HILLS
STATE PARK
TRAIL



MENLO
TRAILHEAD

PAVEMENT
MARKING AND
MISC. DETAILS

SCALE

AS SHOWN

PARKS FILE#

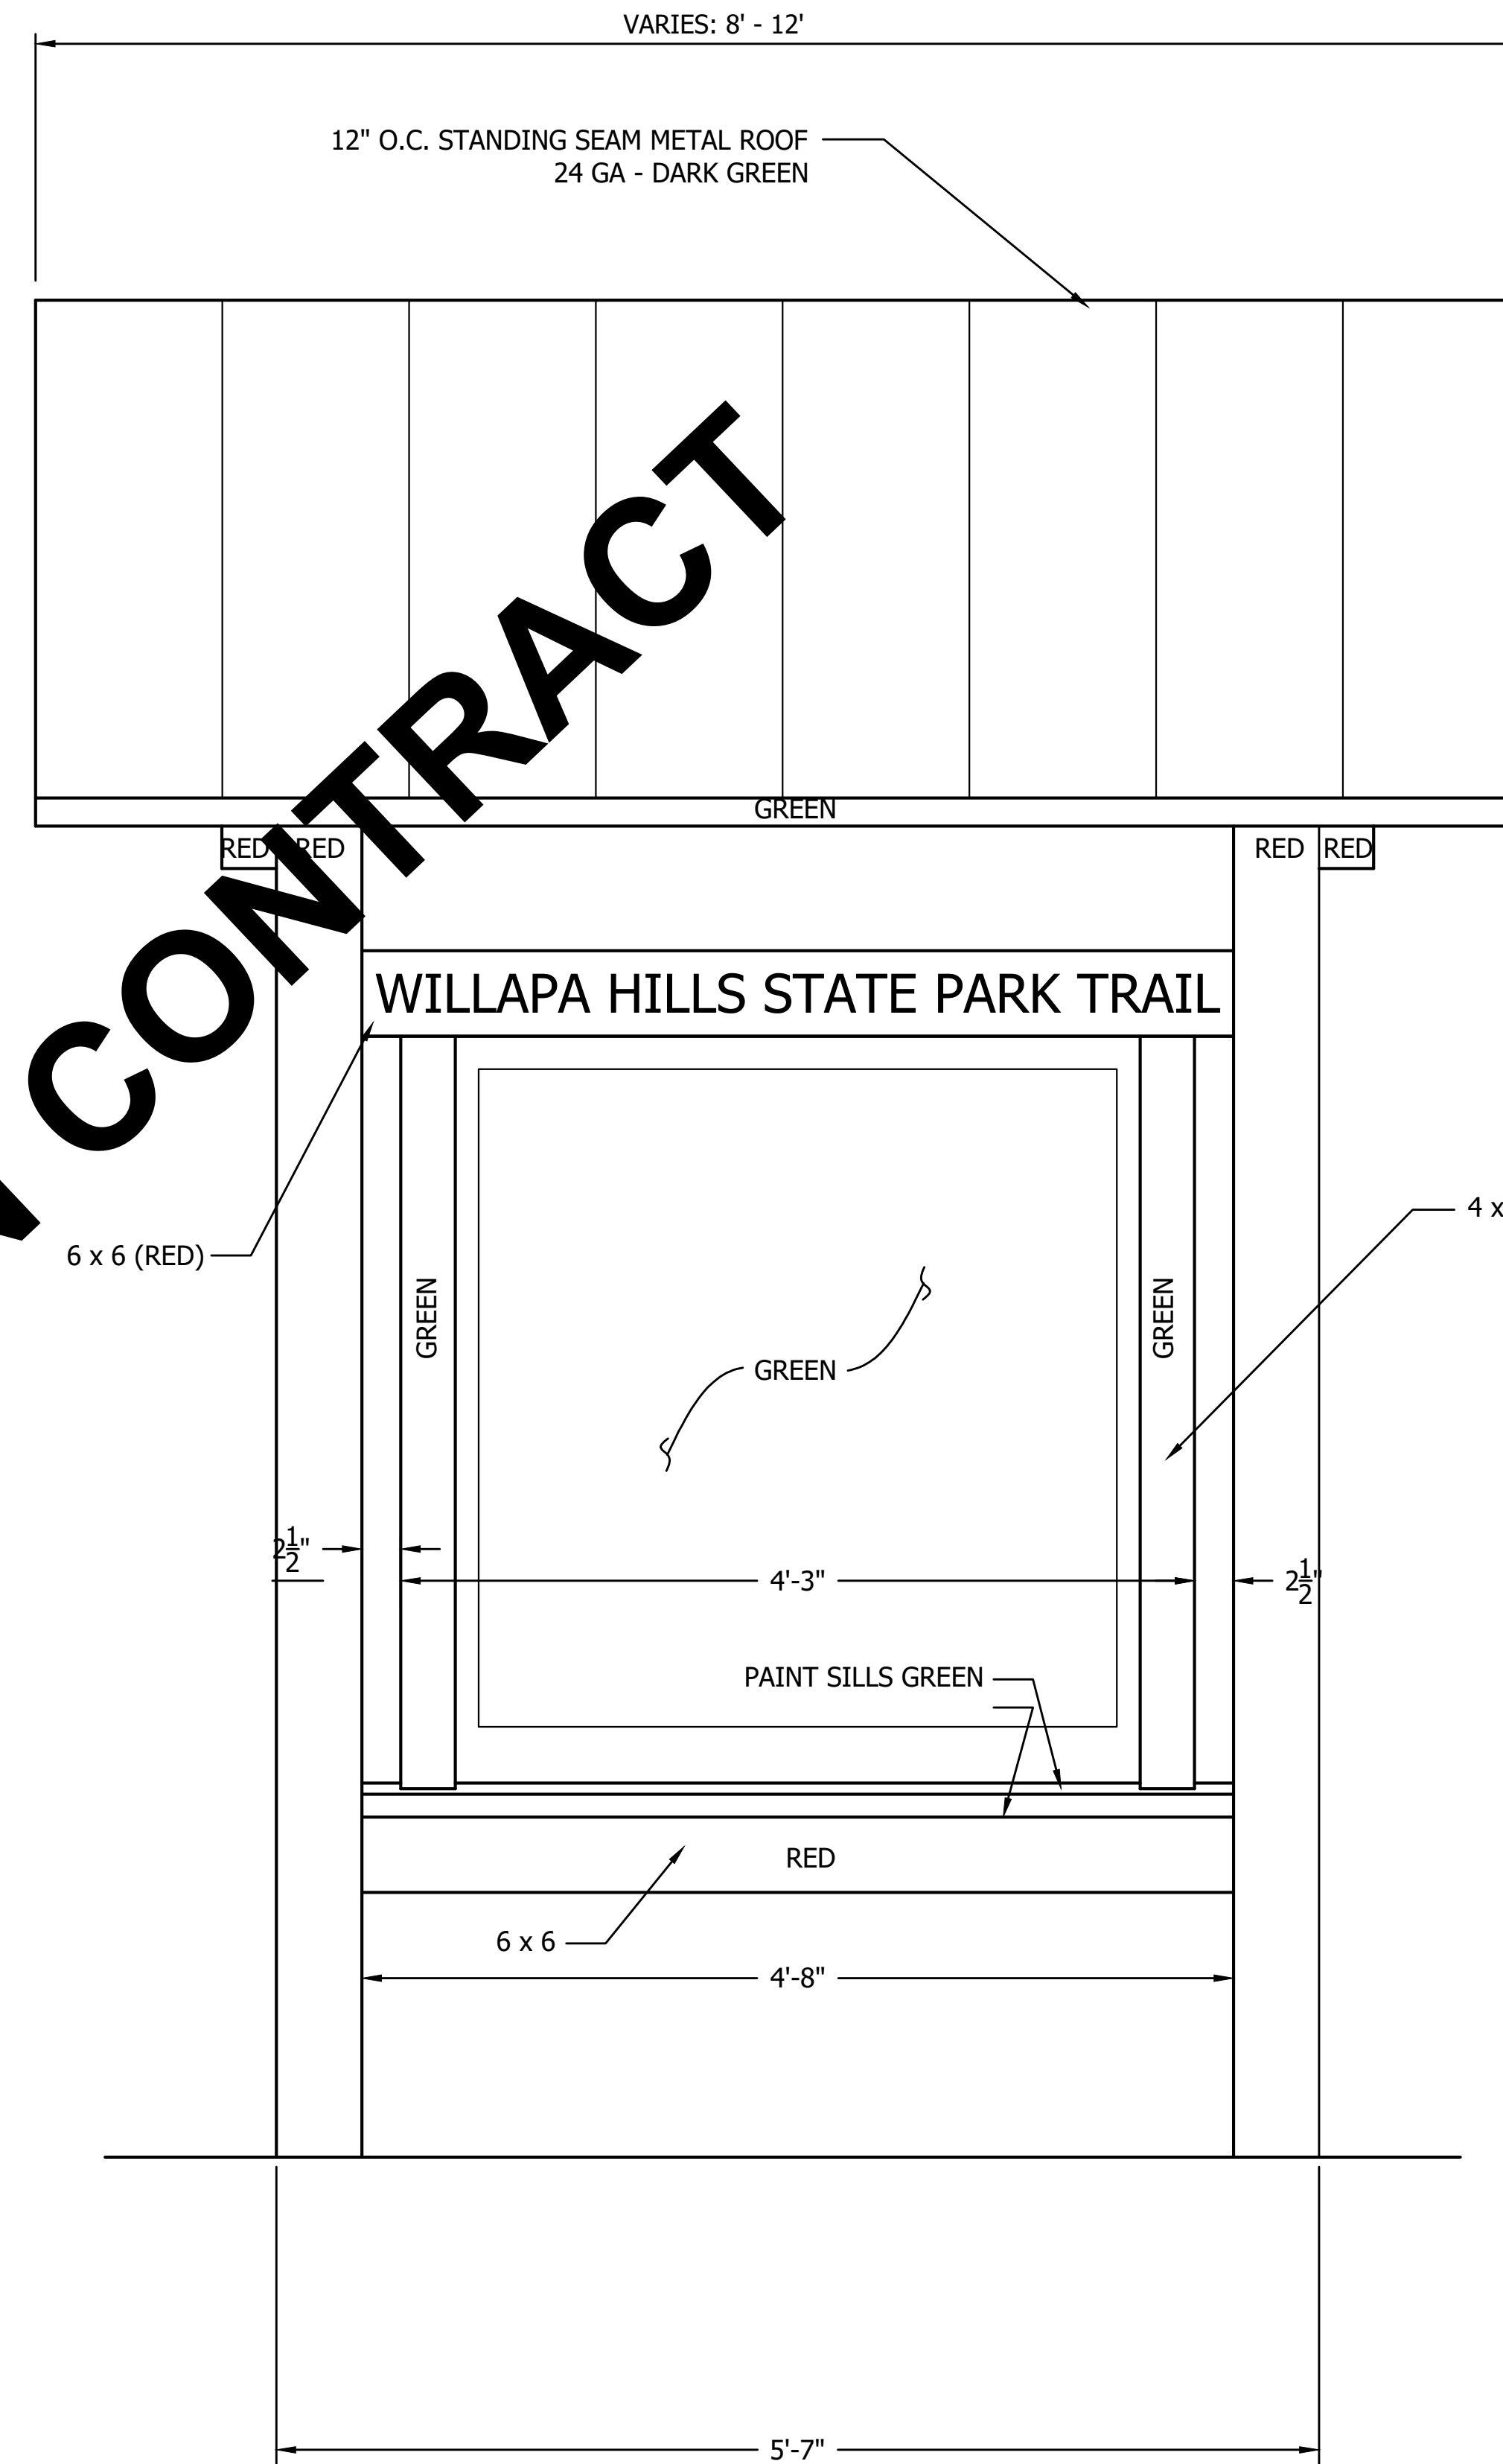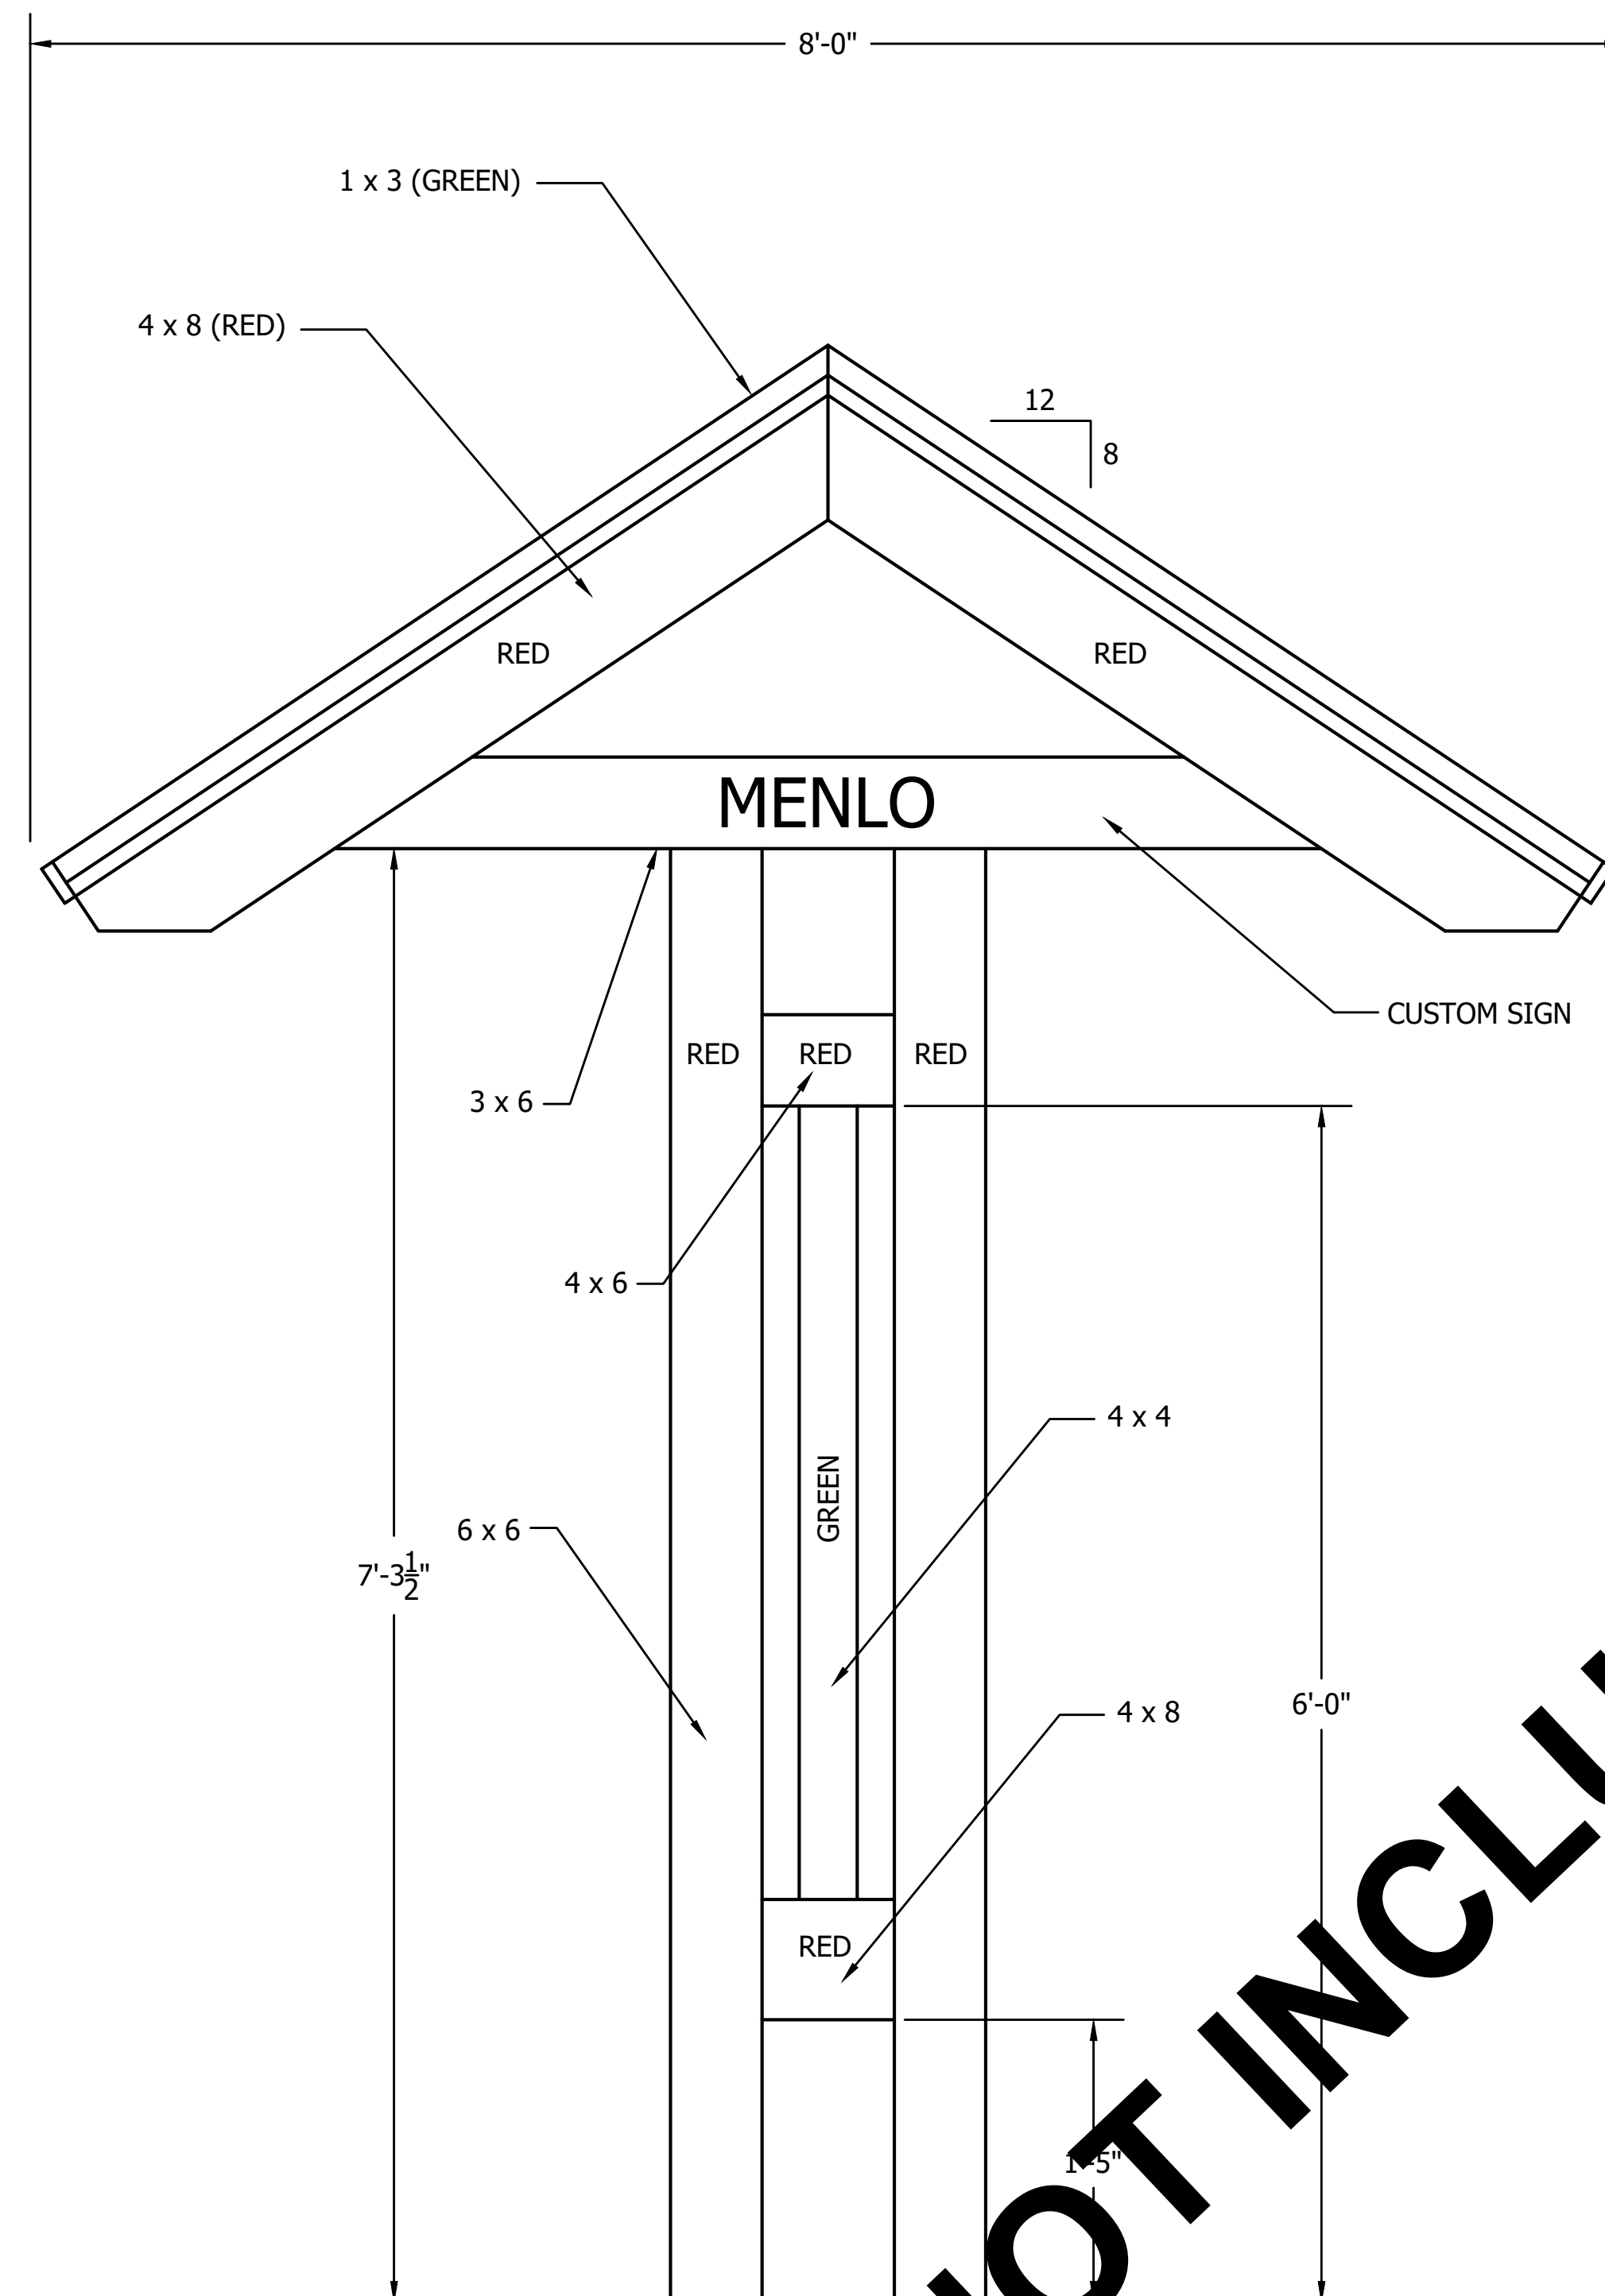


NOTE:

1. PAINT KIOSK WITH (2) COATS PRIMER AND (3) COATS RED & RED AS SHOWN
2. PROVIDE CUSTOM ROUTERED WOOD SIGNS. GREENS PAINTED BACKGROUND W/ WHITE REFLECTIVE PAINT FOR LETTERING.

CAD NO. B300-2013-SW1-KS MASTER

ACTION	BY	DATE
DESIGNED		2015
DRAWN		2015
CHECKED (FIELD)		
CHECKED (HDQTS.)		

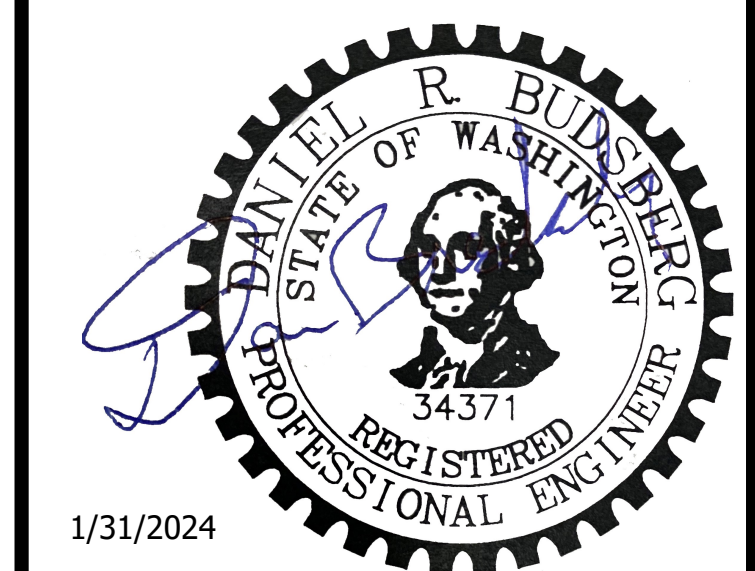

WASHINGTON
STATE
PARKS
AND
RECREATION
COMMISSION


WILLAPA HILLS
STATE PARK TRAIL

MENLO TRAILHEAD


BULLETIN BOARD

SCALE
NTS



PARKS FILE#

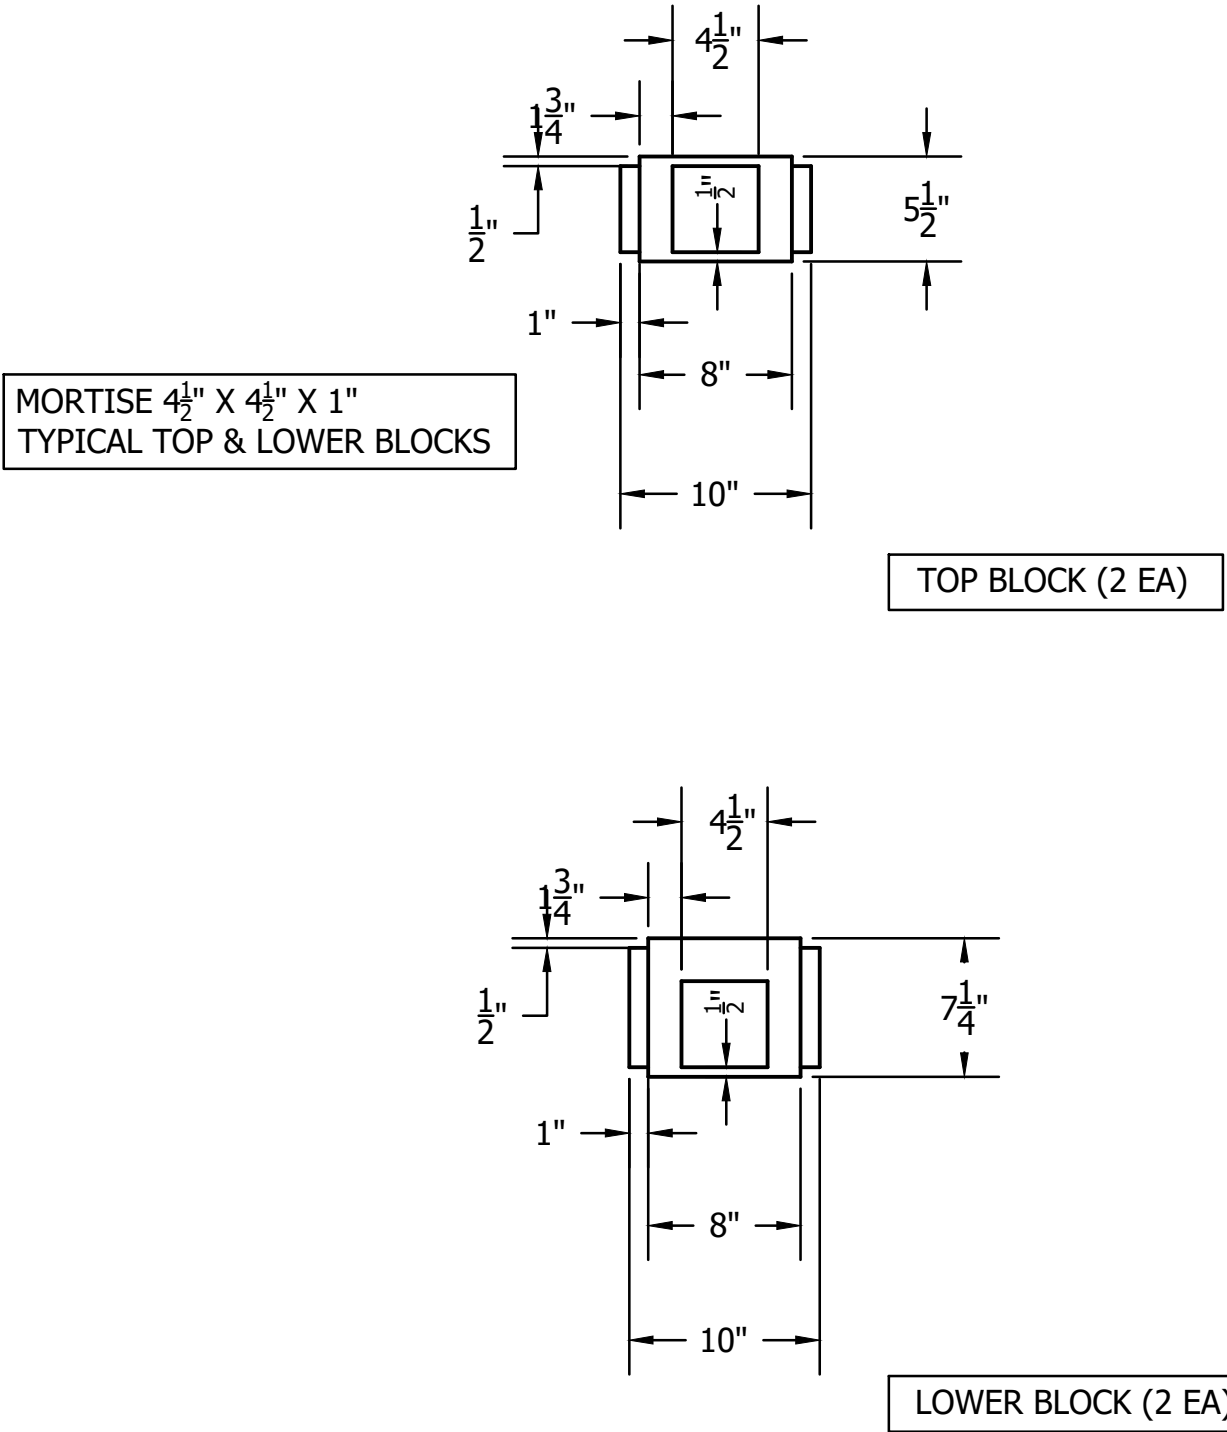


BLOCK MORTISE DETAIL

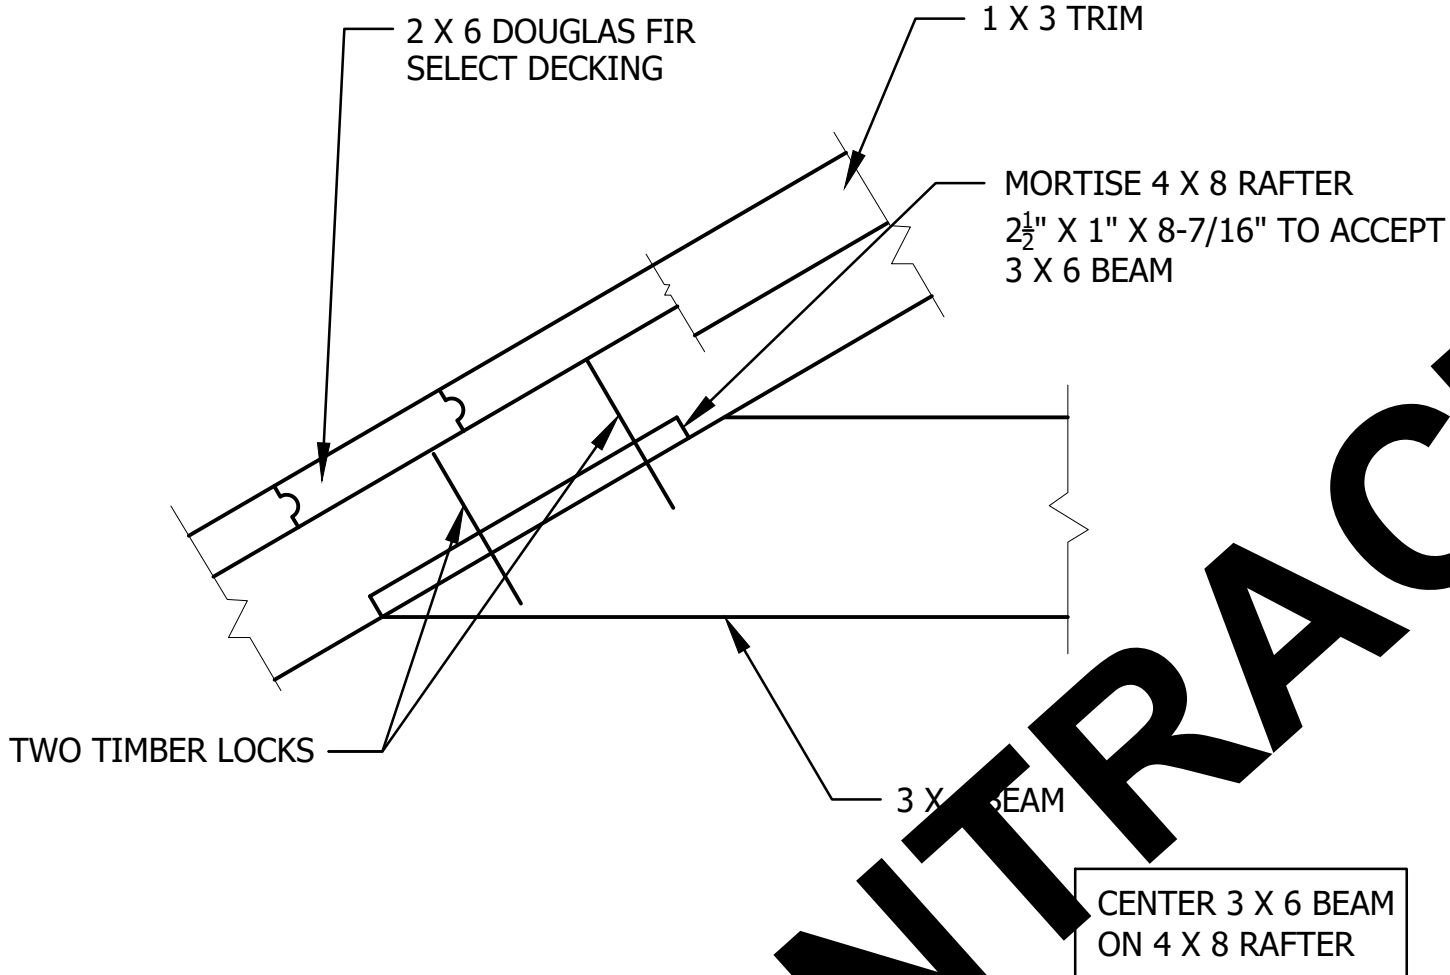

BEAM & RAFTER MORTISE

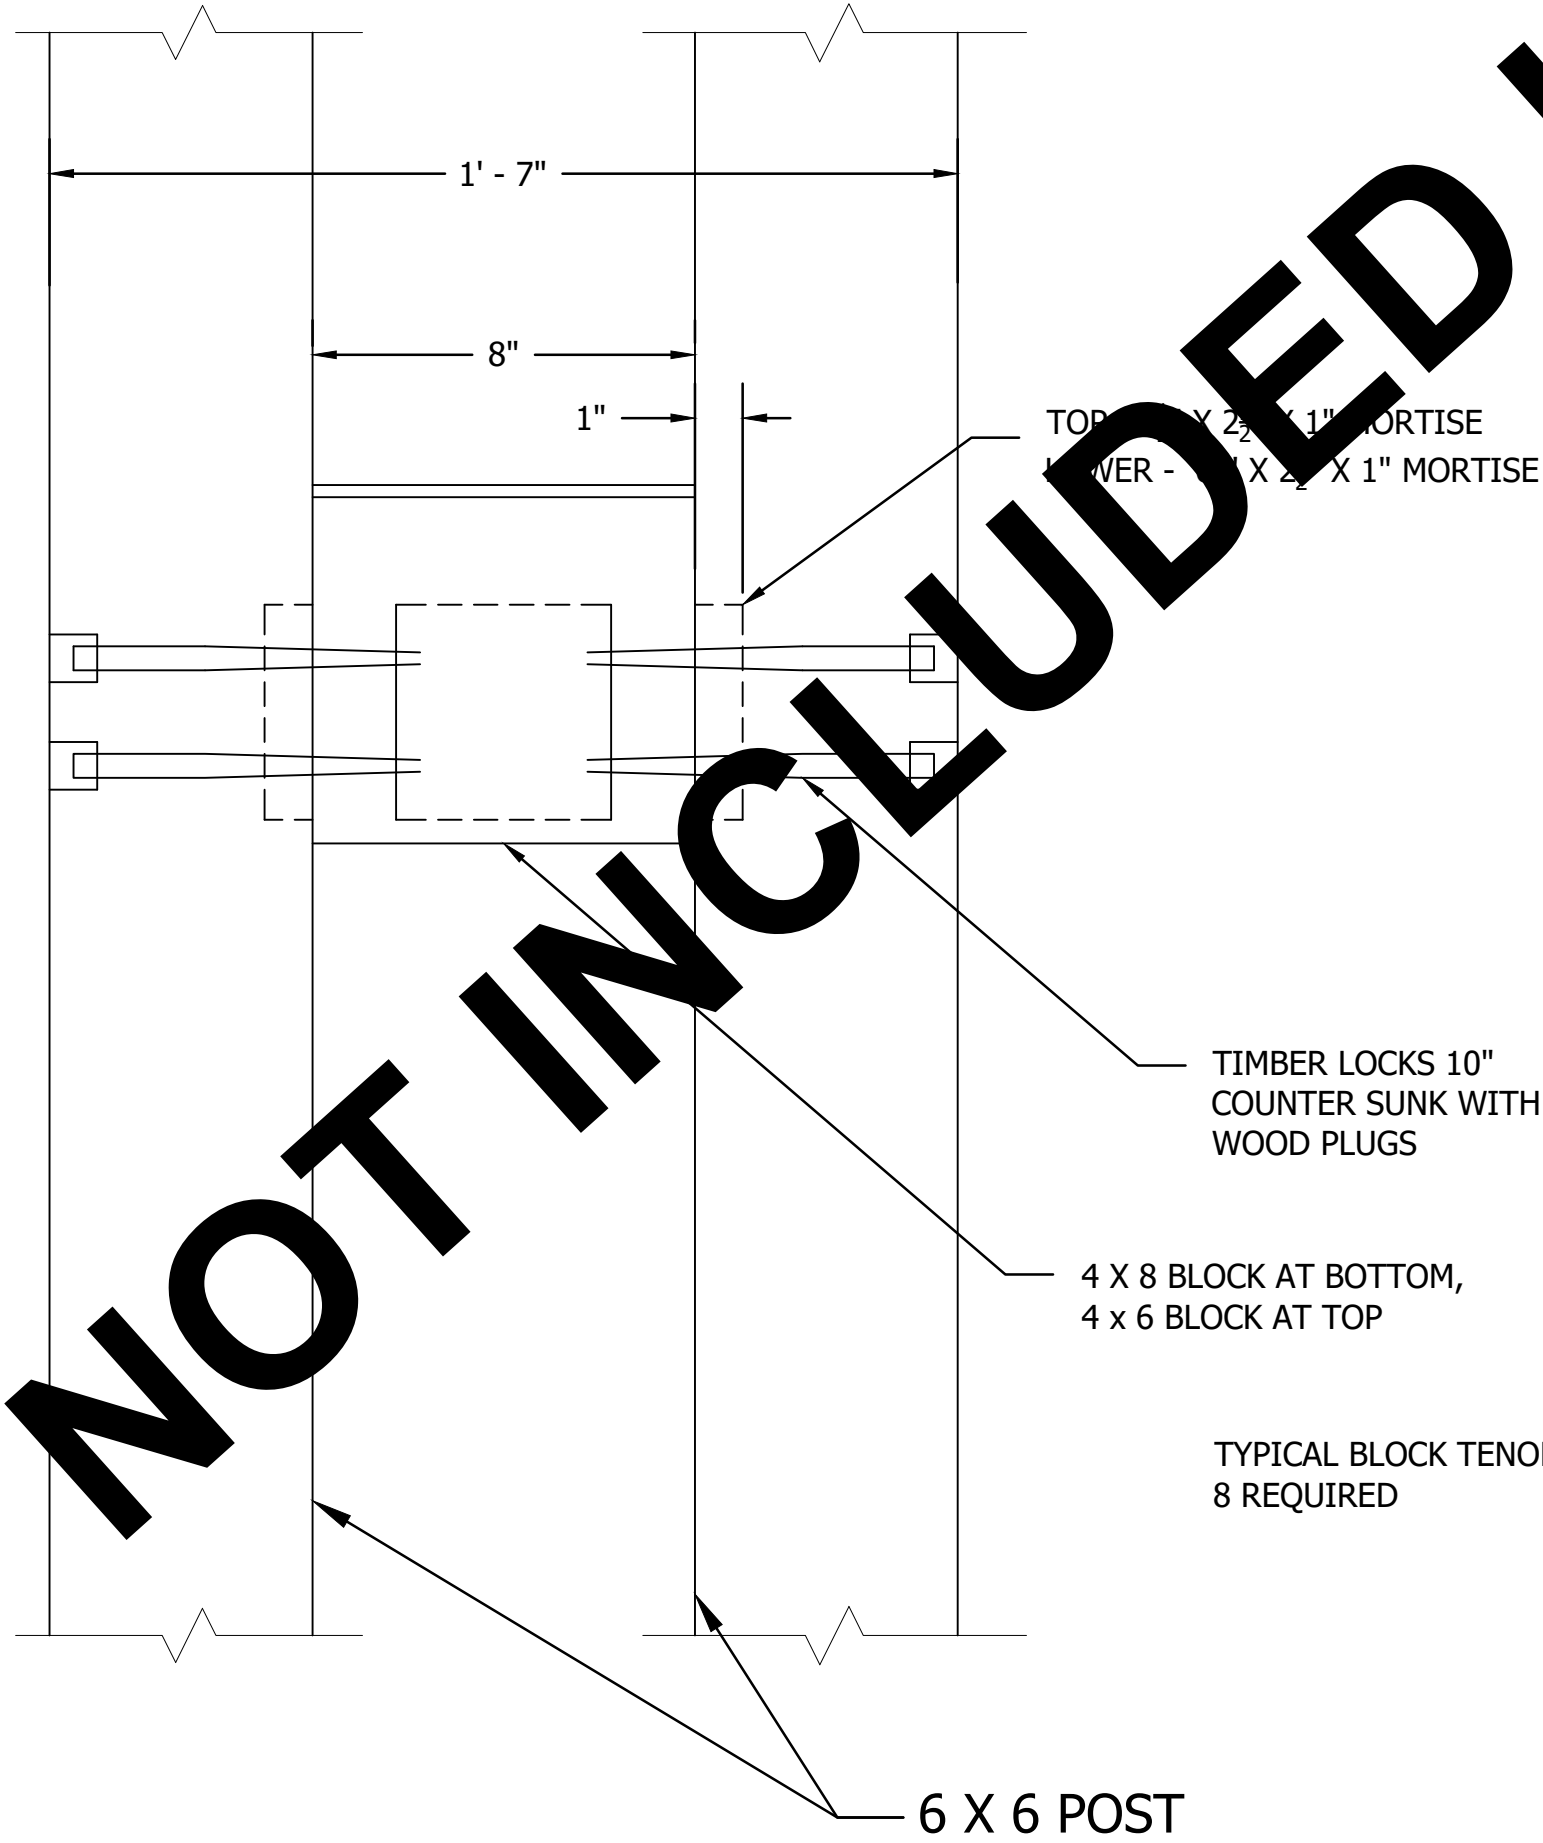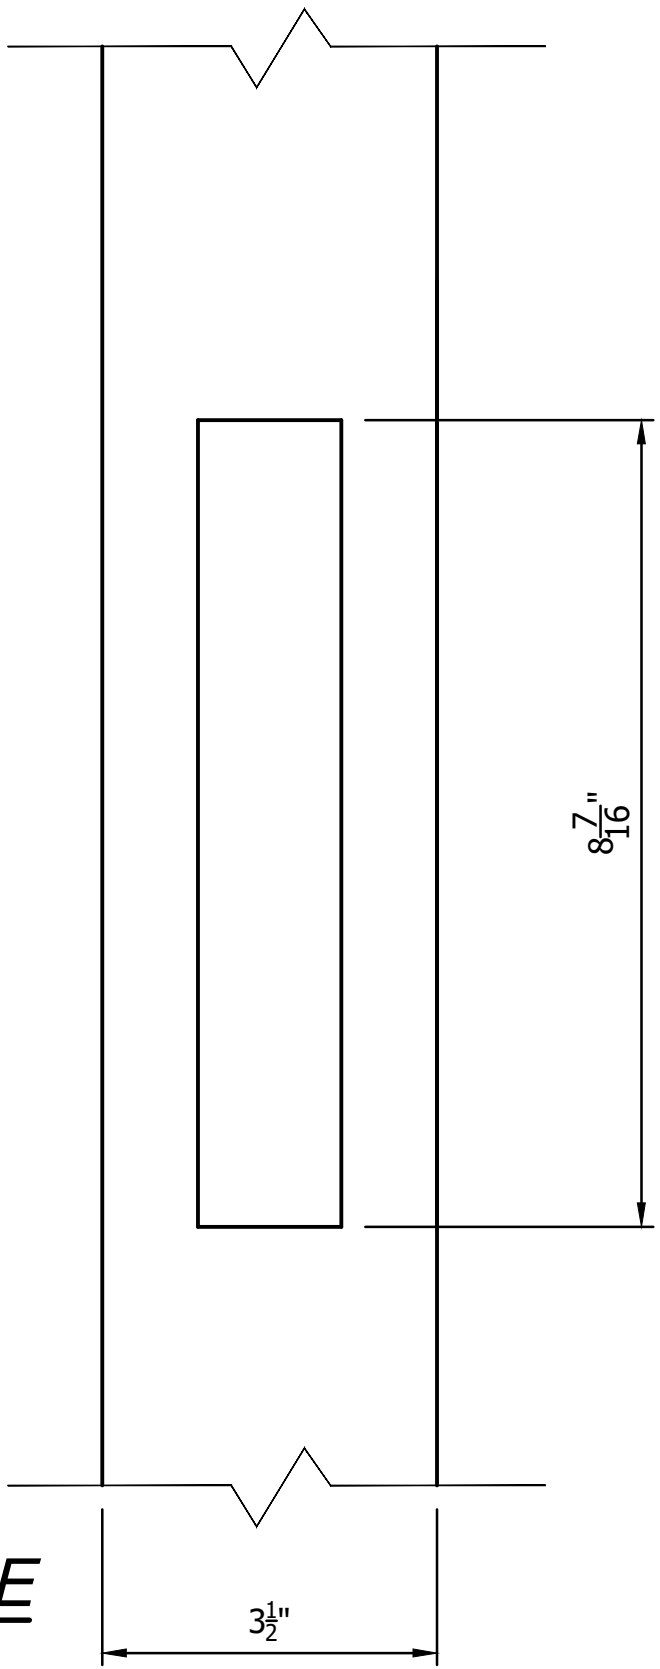

BLOCK TO POST DETAIL

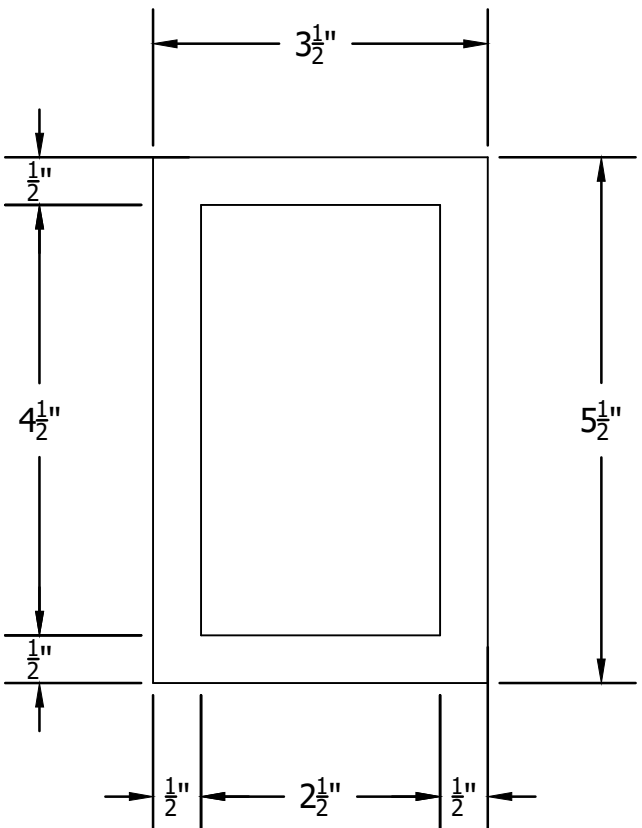

CAD NO. B300-2013-SW1-KS MASTER

WASHINGTON
STATE
PARKS
AND
RECREATION
COMMISSION






WILLAPA HILLS
STATE PARK TRAIL

MENLO TRAILHEAD

BULLETIN BOARD
DETAILS

SCALE
NONE

PARKS FILE#

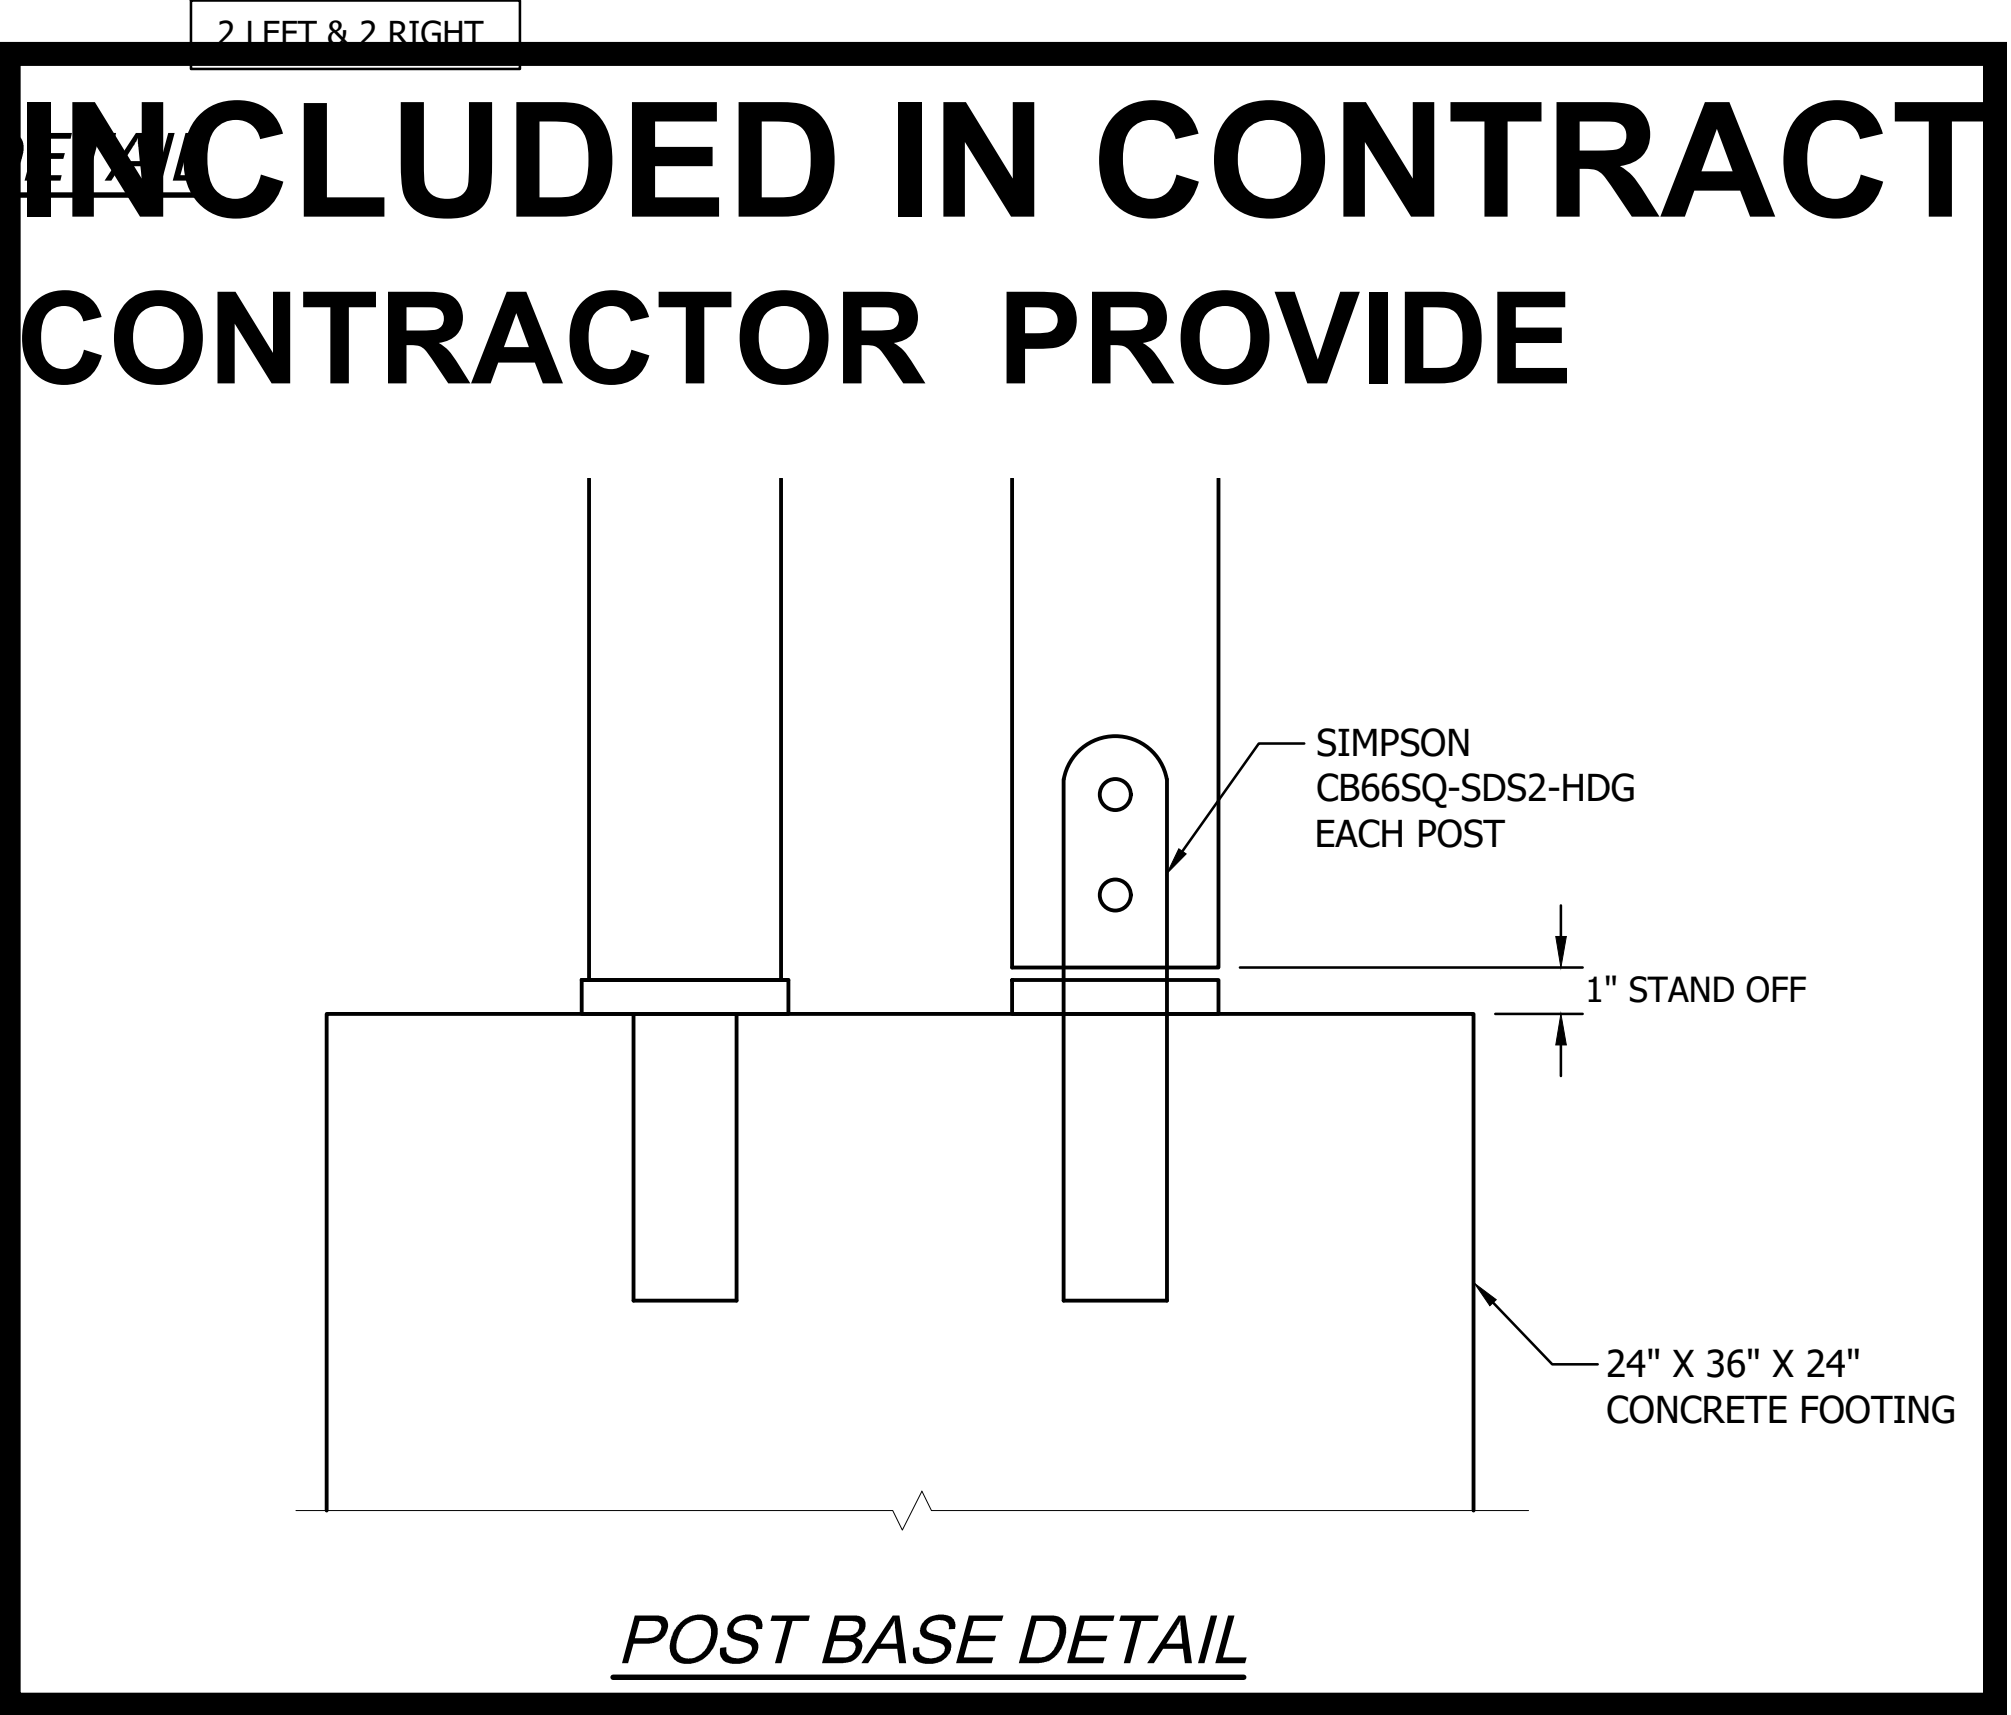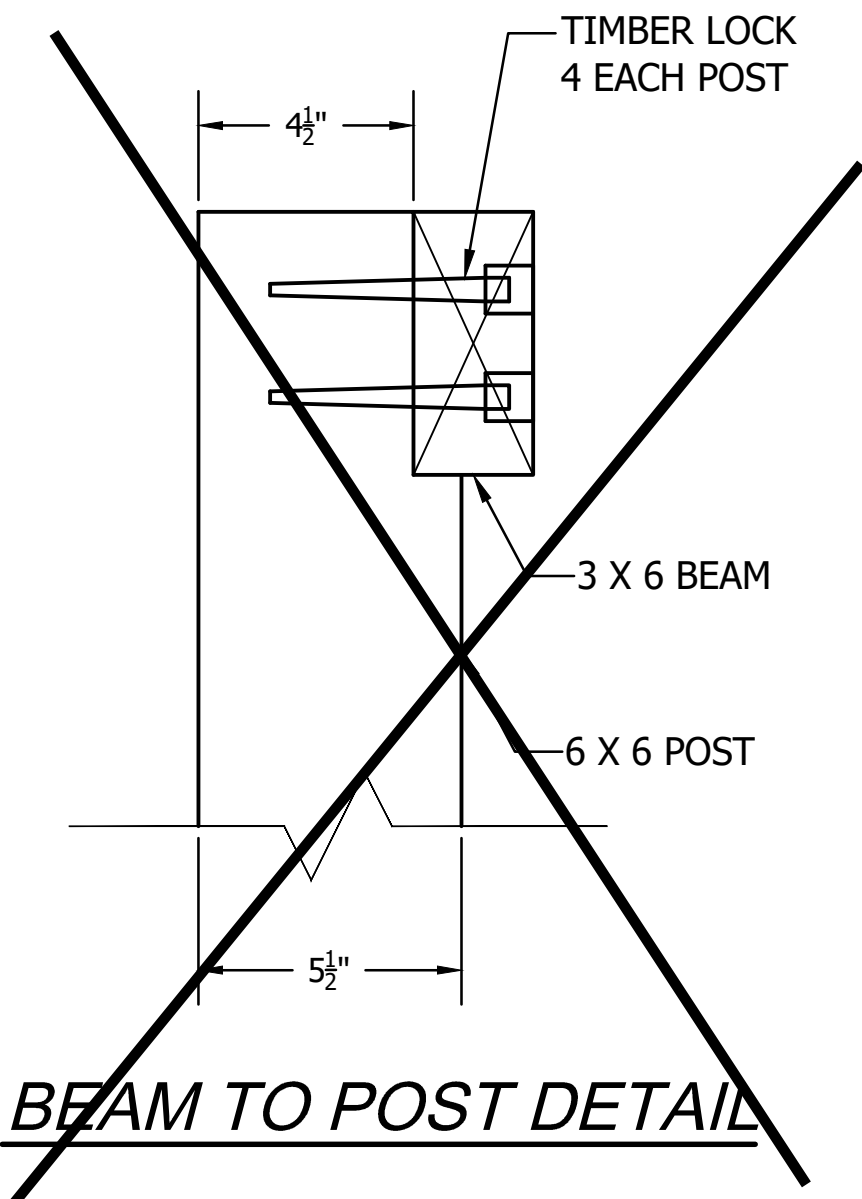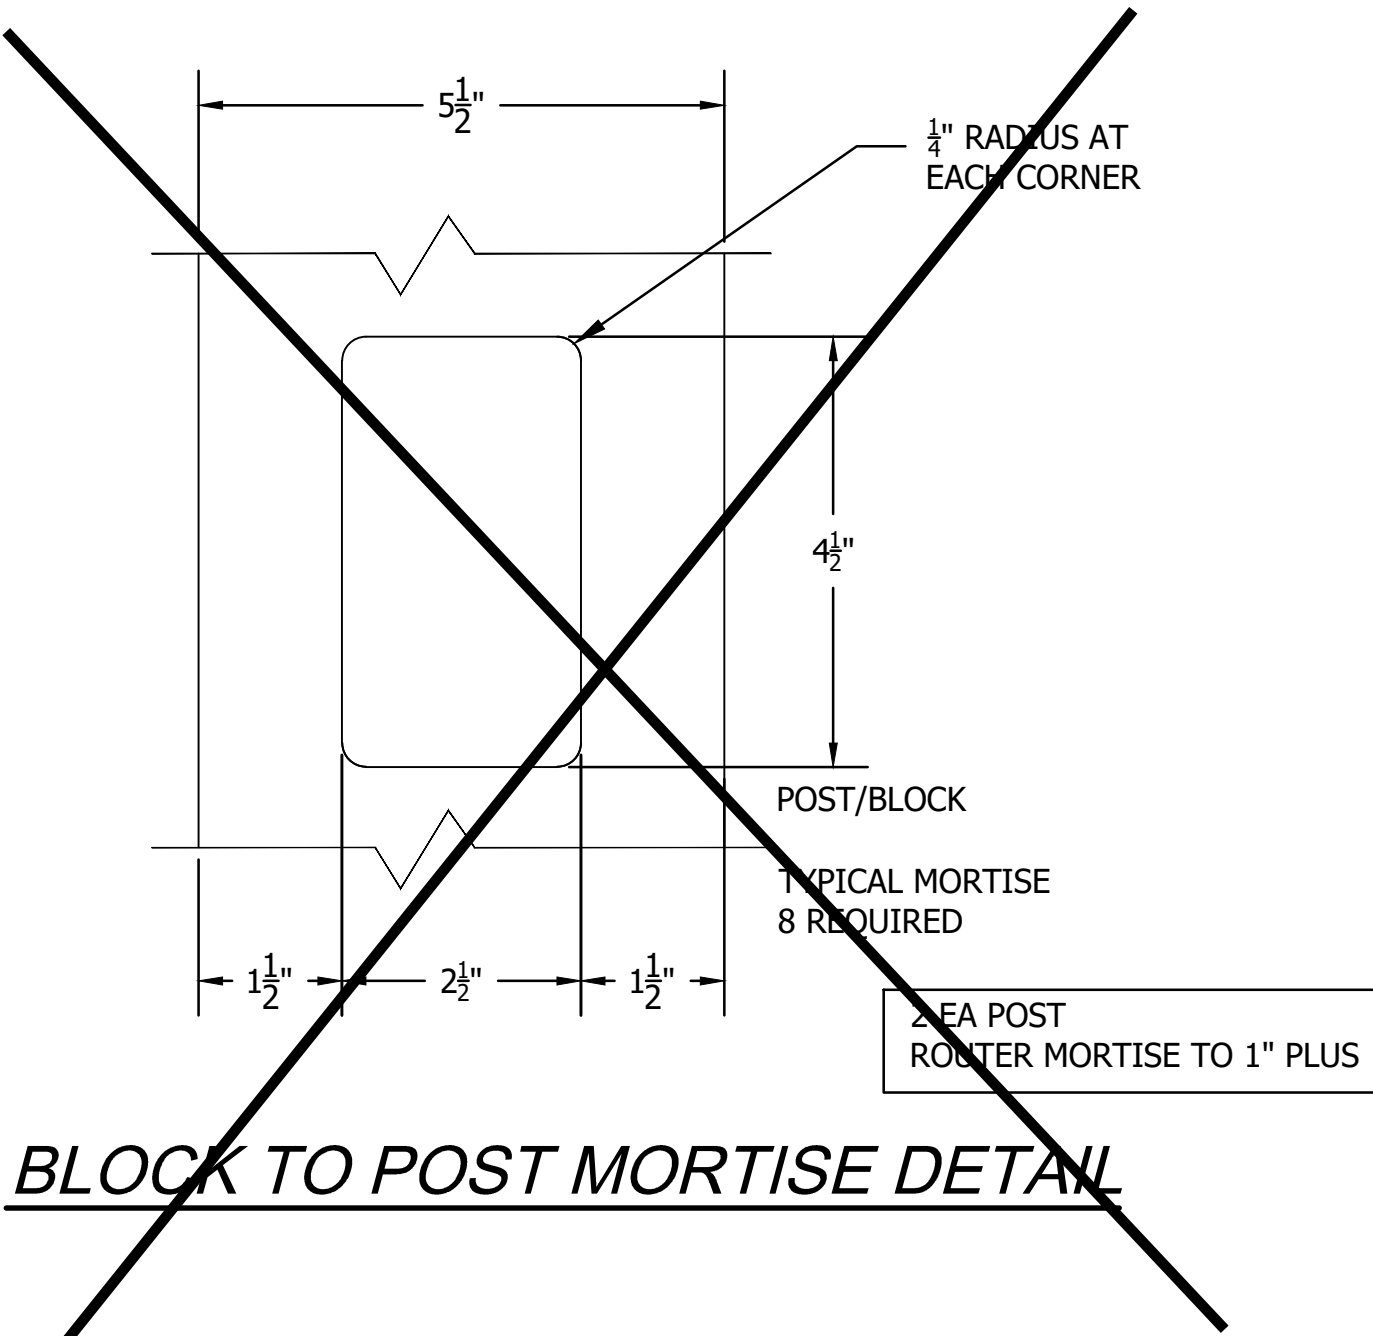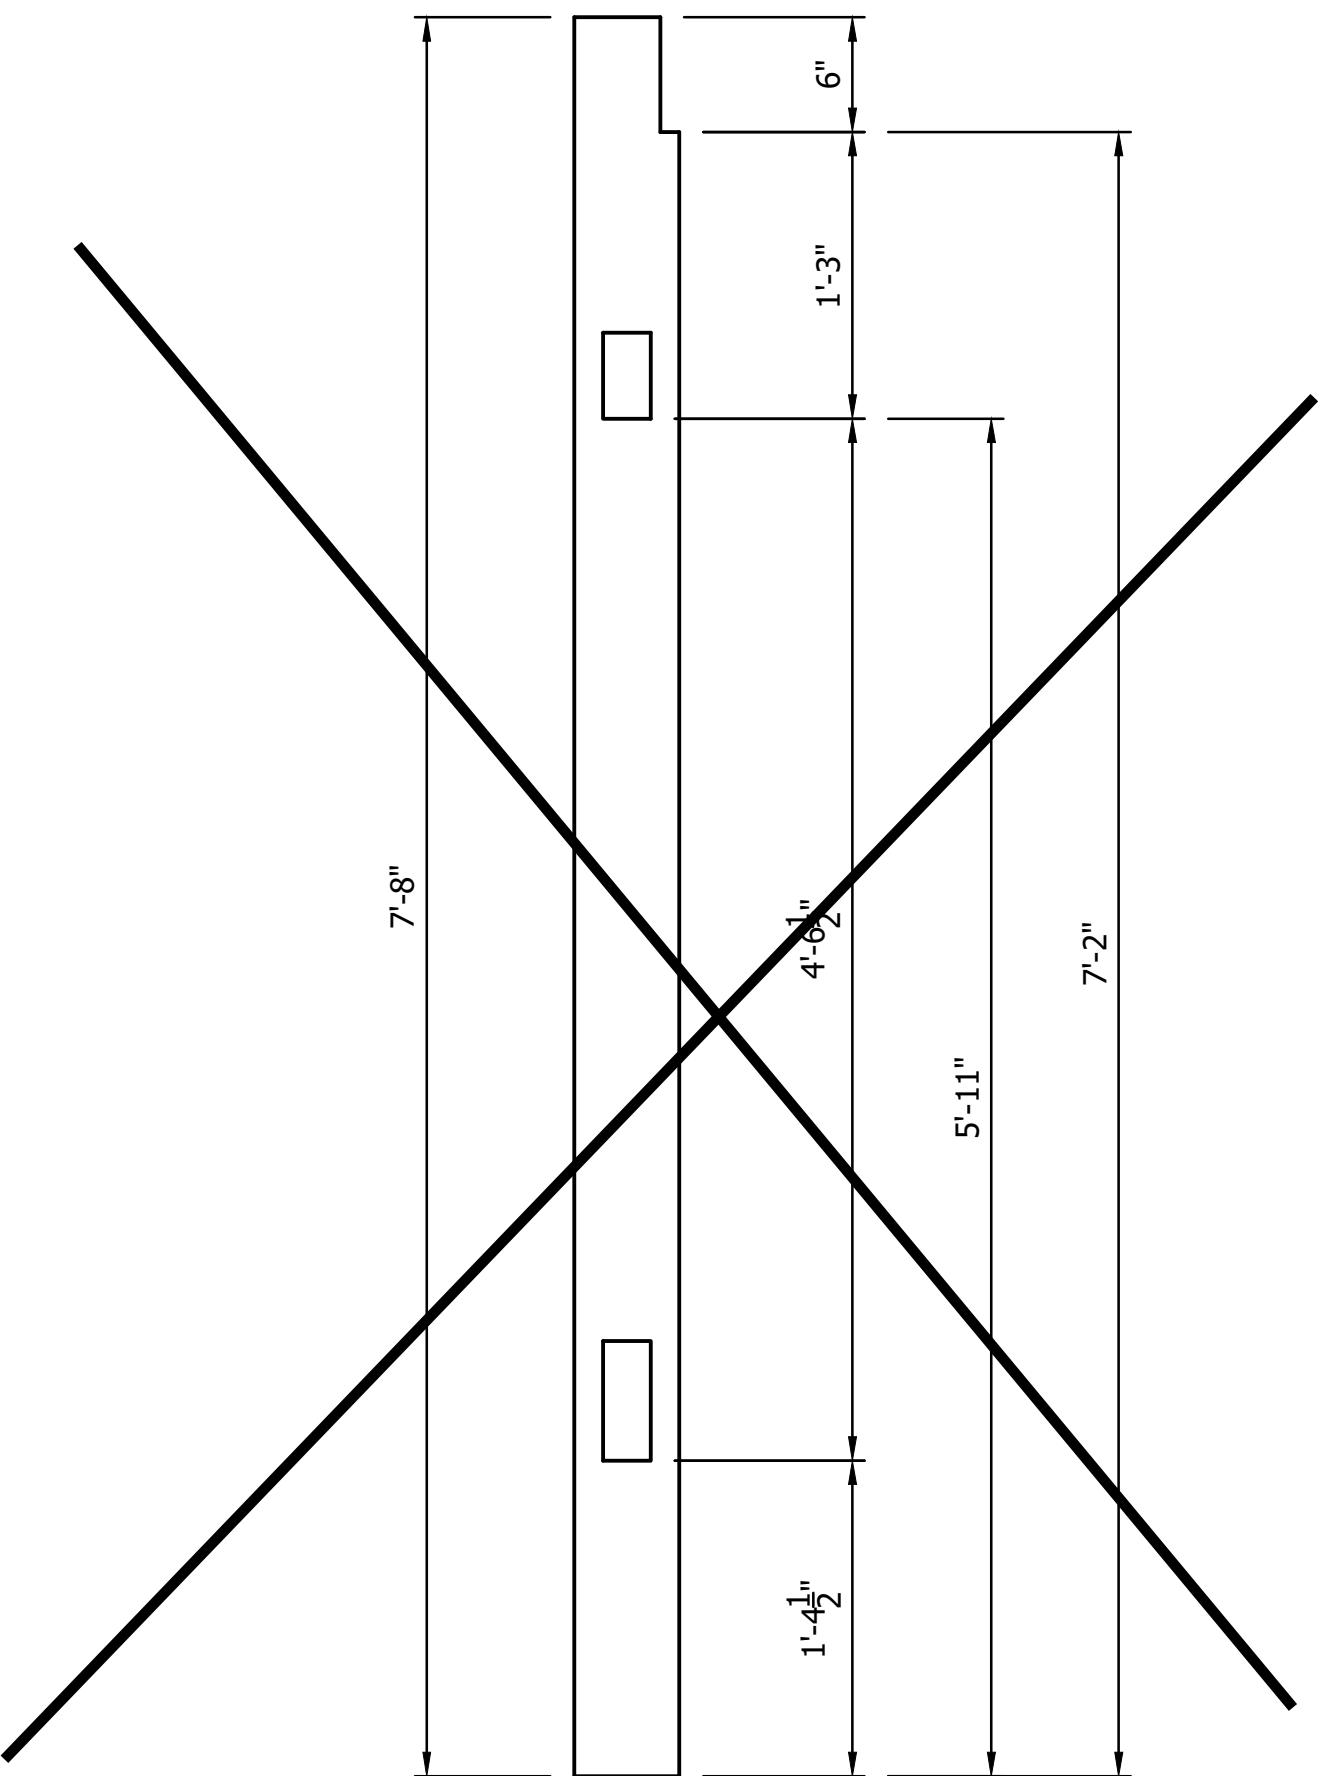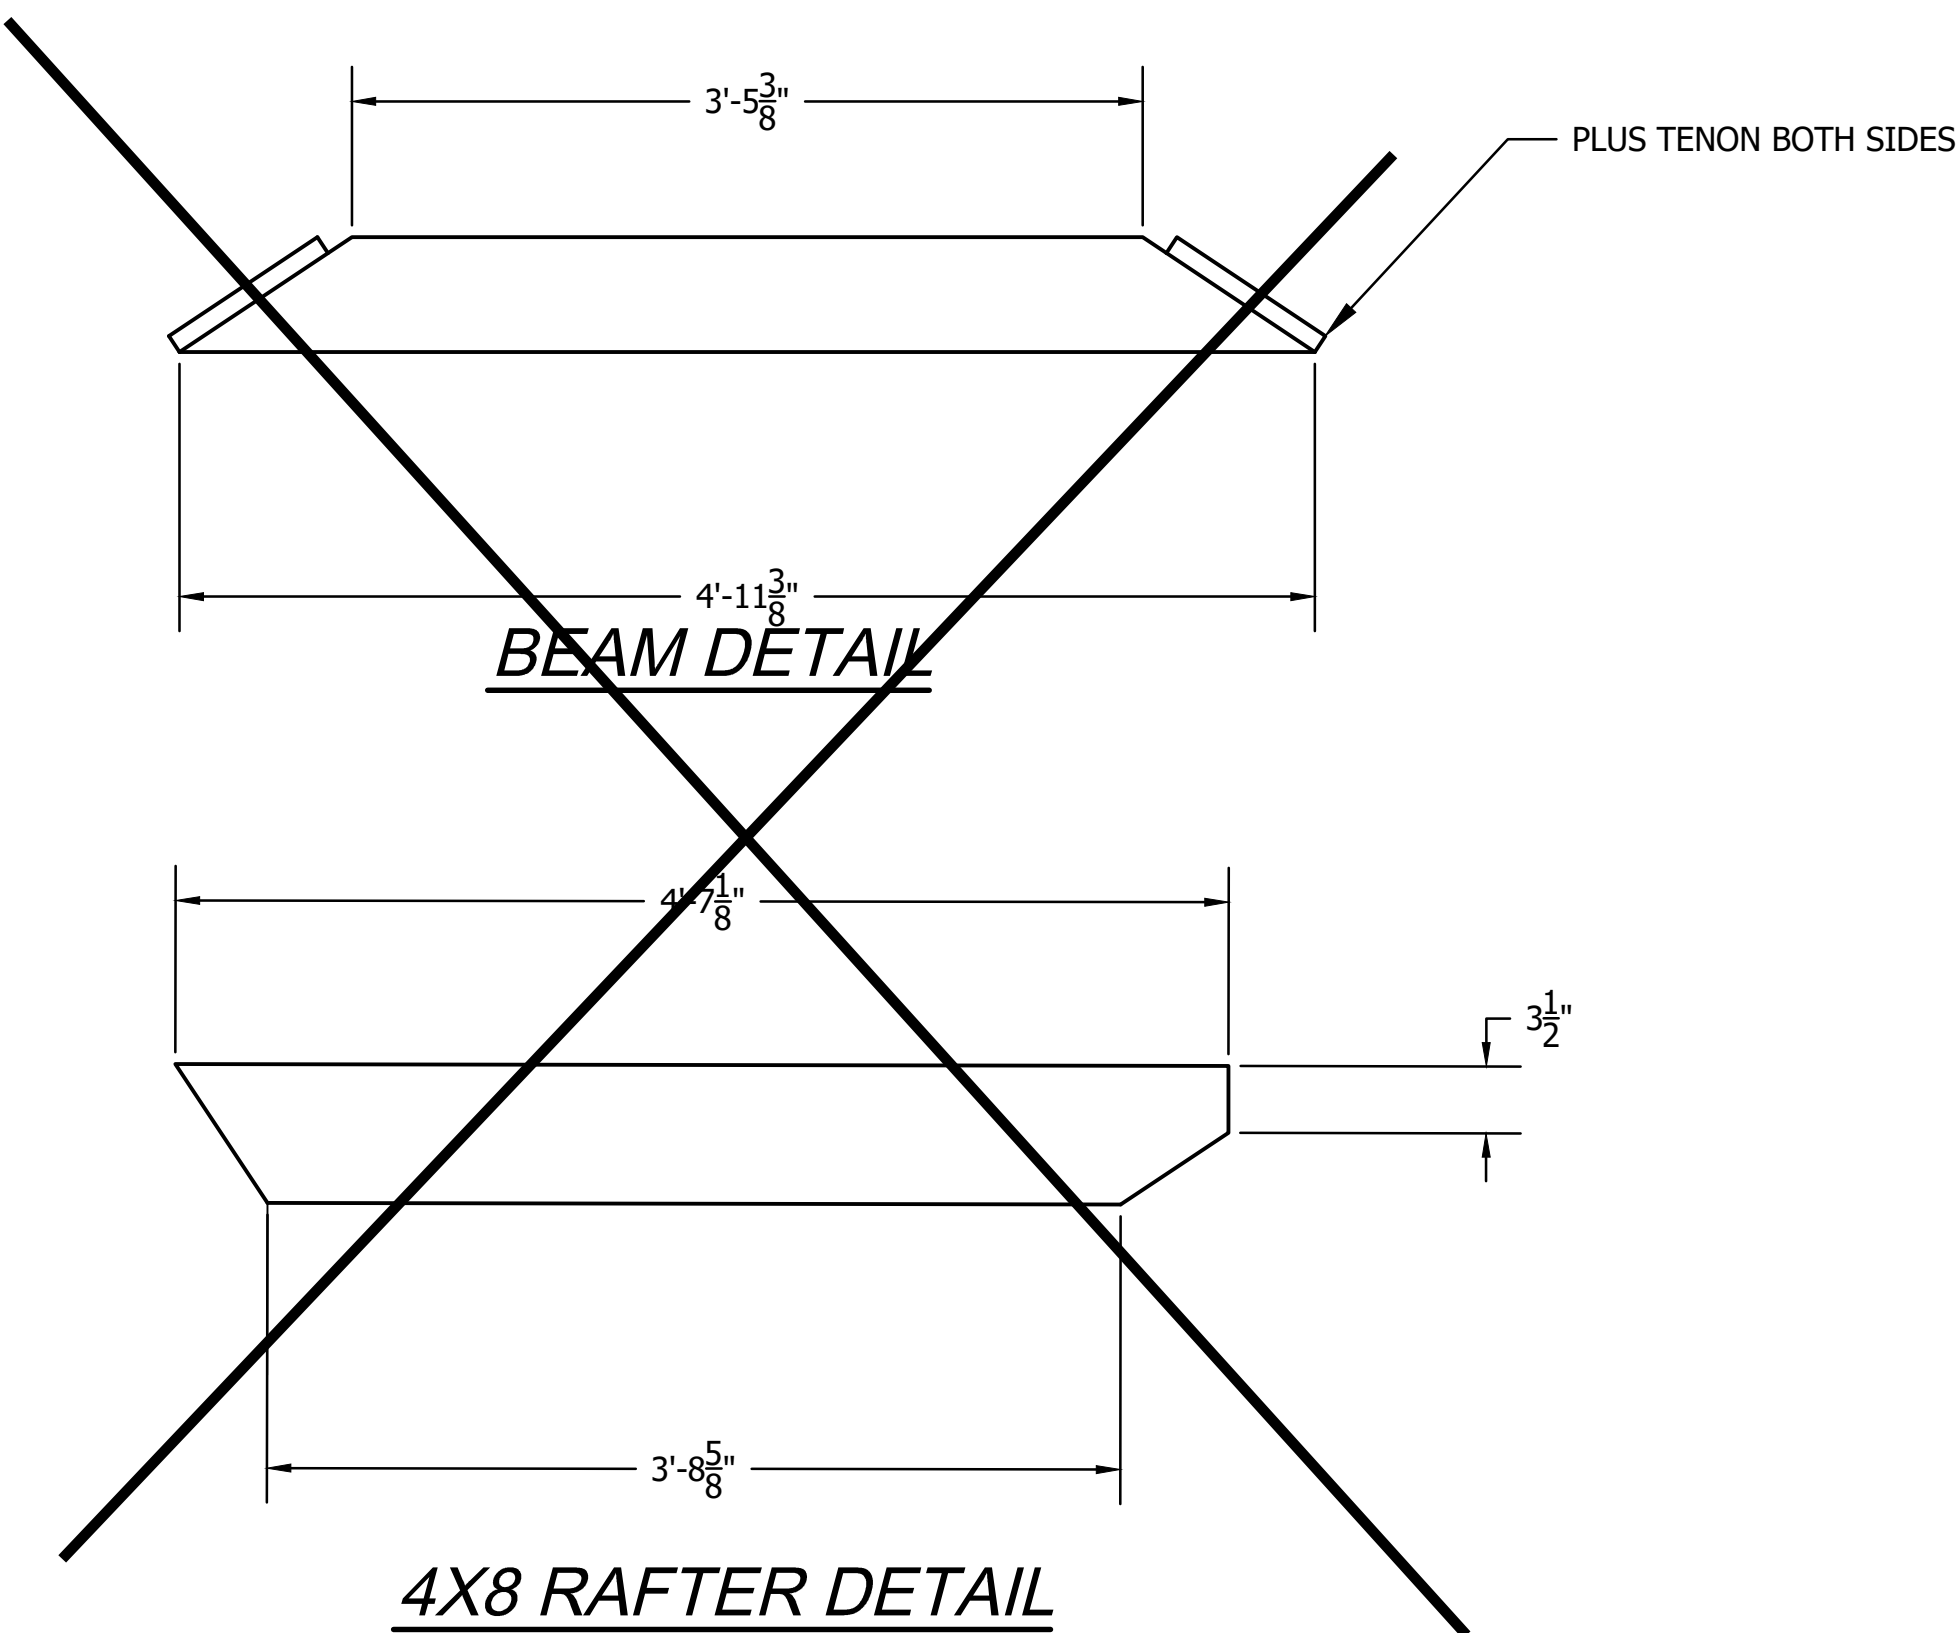

CAD NO. B300-2013-SW1-KS MASTER

	DATE
	APP.
	INT.
	REVISIONS
	NO.

ACTION	BY	DATE
DESIGNED		2015
DRAWN		2015
CHECKED (FIELD)		
CHECKED (HDQTS.)		

1/31/2024
REGISTERED STAMP

WASHINGTON
STATE
PARKS
AND
RECREATION
COMMISSION

WILLAPA HILLS
STATE PARK TRAIL

MENLO TRAILHEAD

BULLETIN BOARD
DETAILS


SCALE
NONE

PARKS FILE#

**INCLUDED IN CONTRACT
CONTRACTOR PROVIDE**

	DATE
	APP.
	INT.
	REVISIONS
	NO.

ACTION	BY	DATE
DESIGNED		2015
DRAWN		2015
CHECKED (FIELD)		
CHECKED (HDQTS.)		

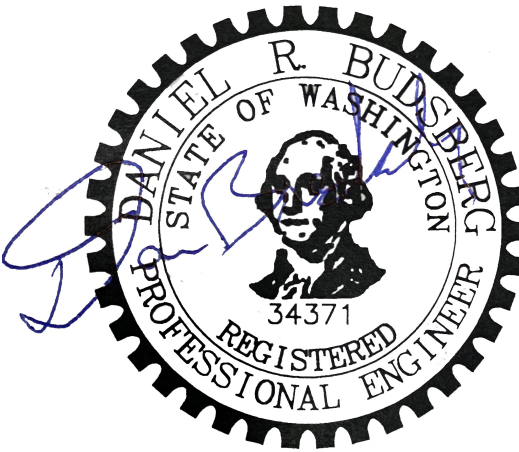

1/31/2024
REGISTERED STAMP

WASHINGTON
STATE
PARKS
AND
RECREATION
COMMISSION




WILLAPA HILLS
STATE PARK TRAIL

MENLO TRAILHEAD


BULLETIN BOARD
DETAILS

SCALE
NONE


PARKS FILE#

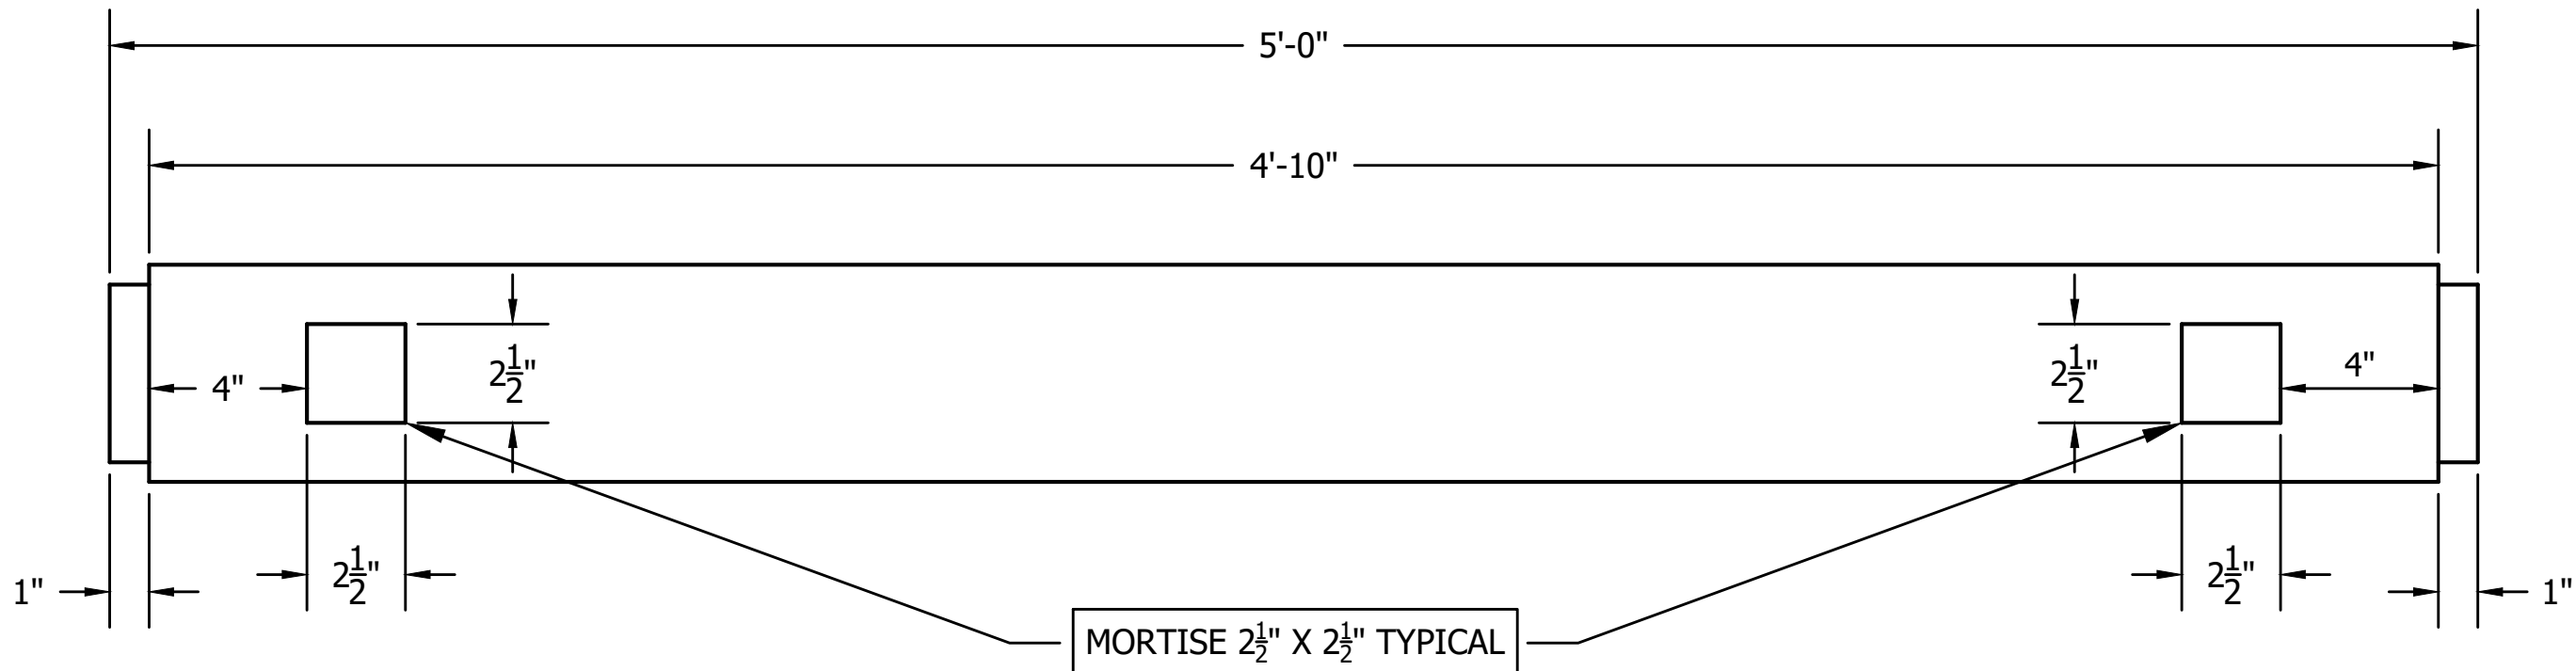


TOP BEAM

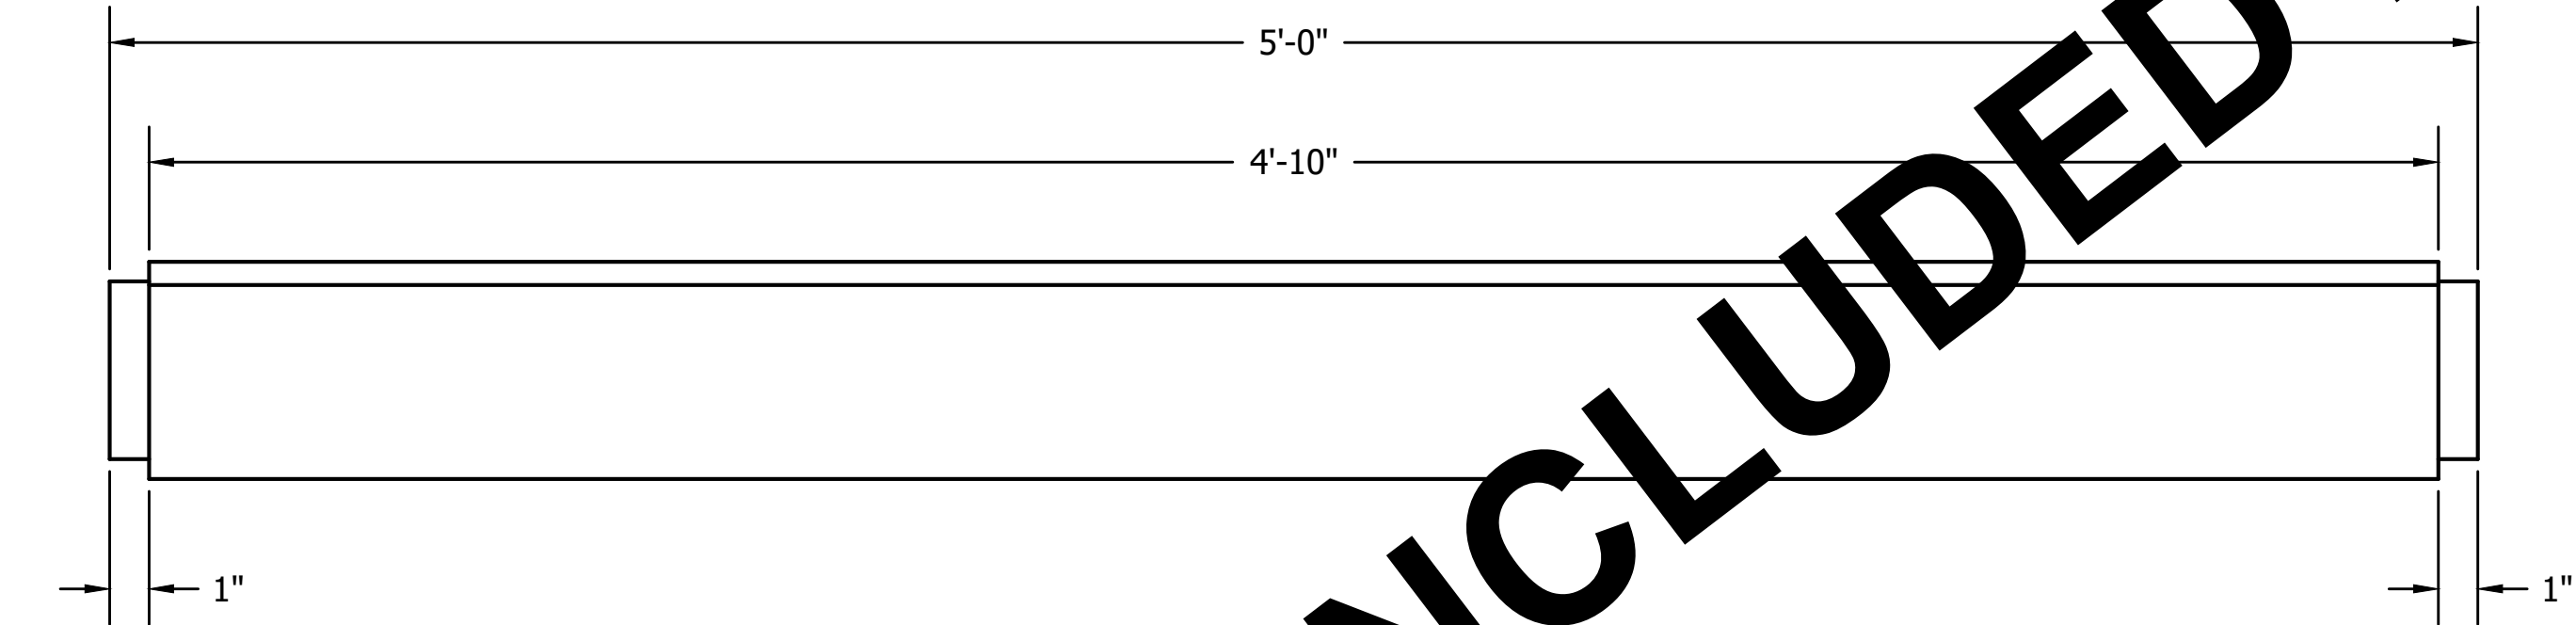

BOTTOM BEAM

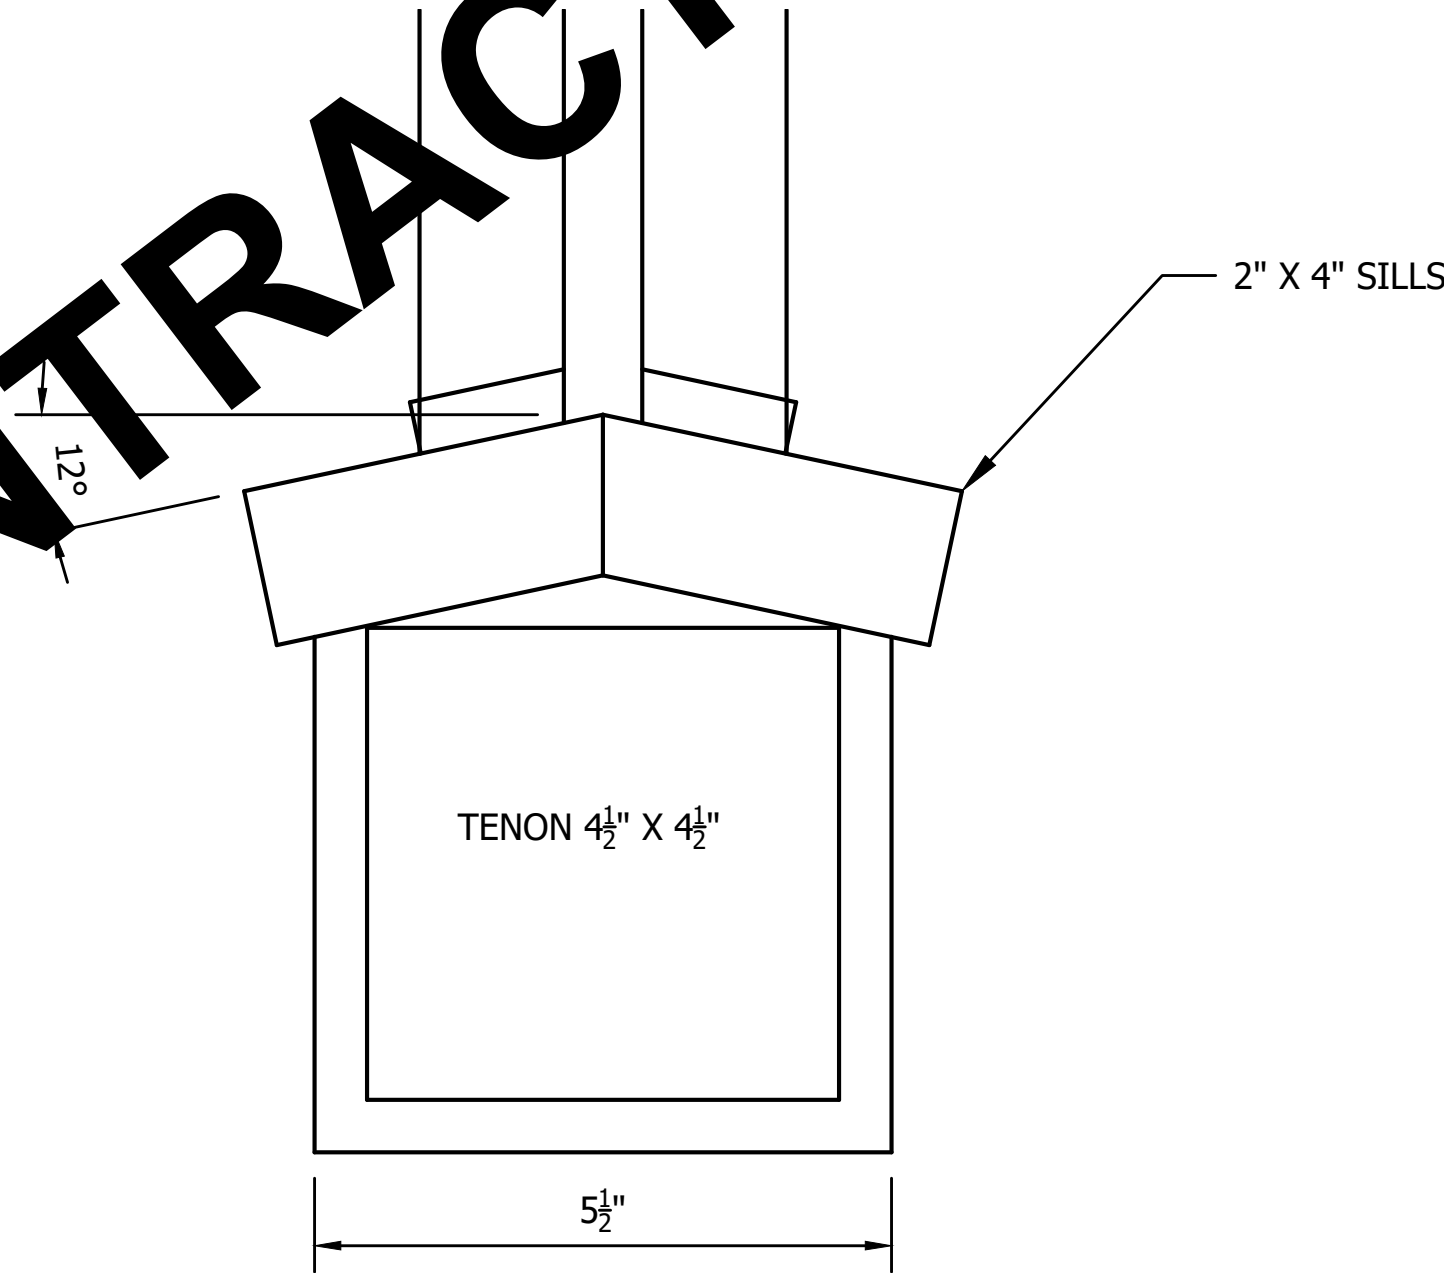

BOTTOM BEAM SECTION

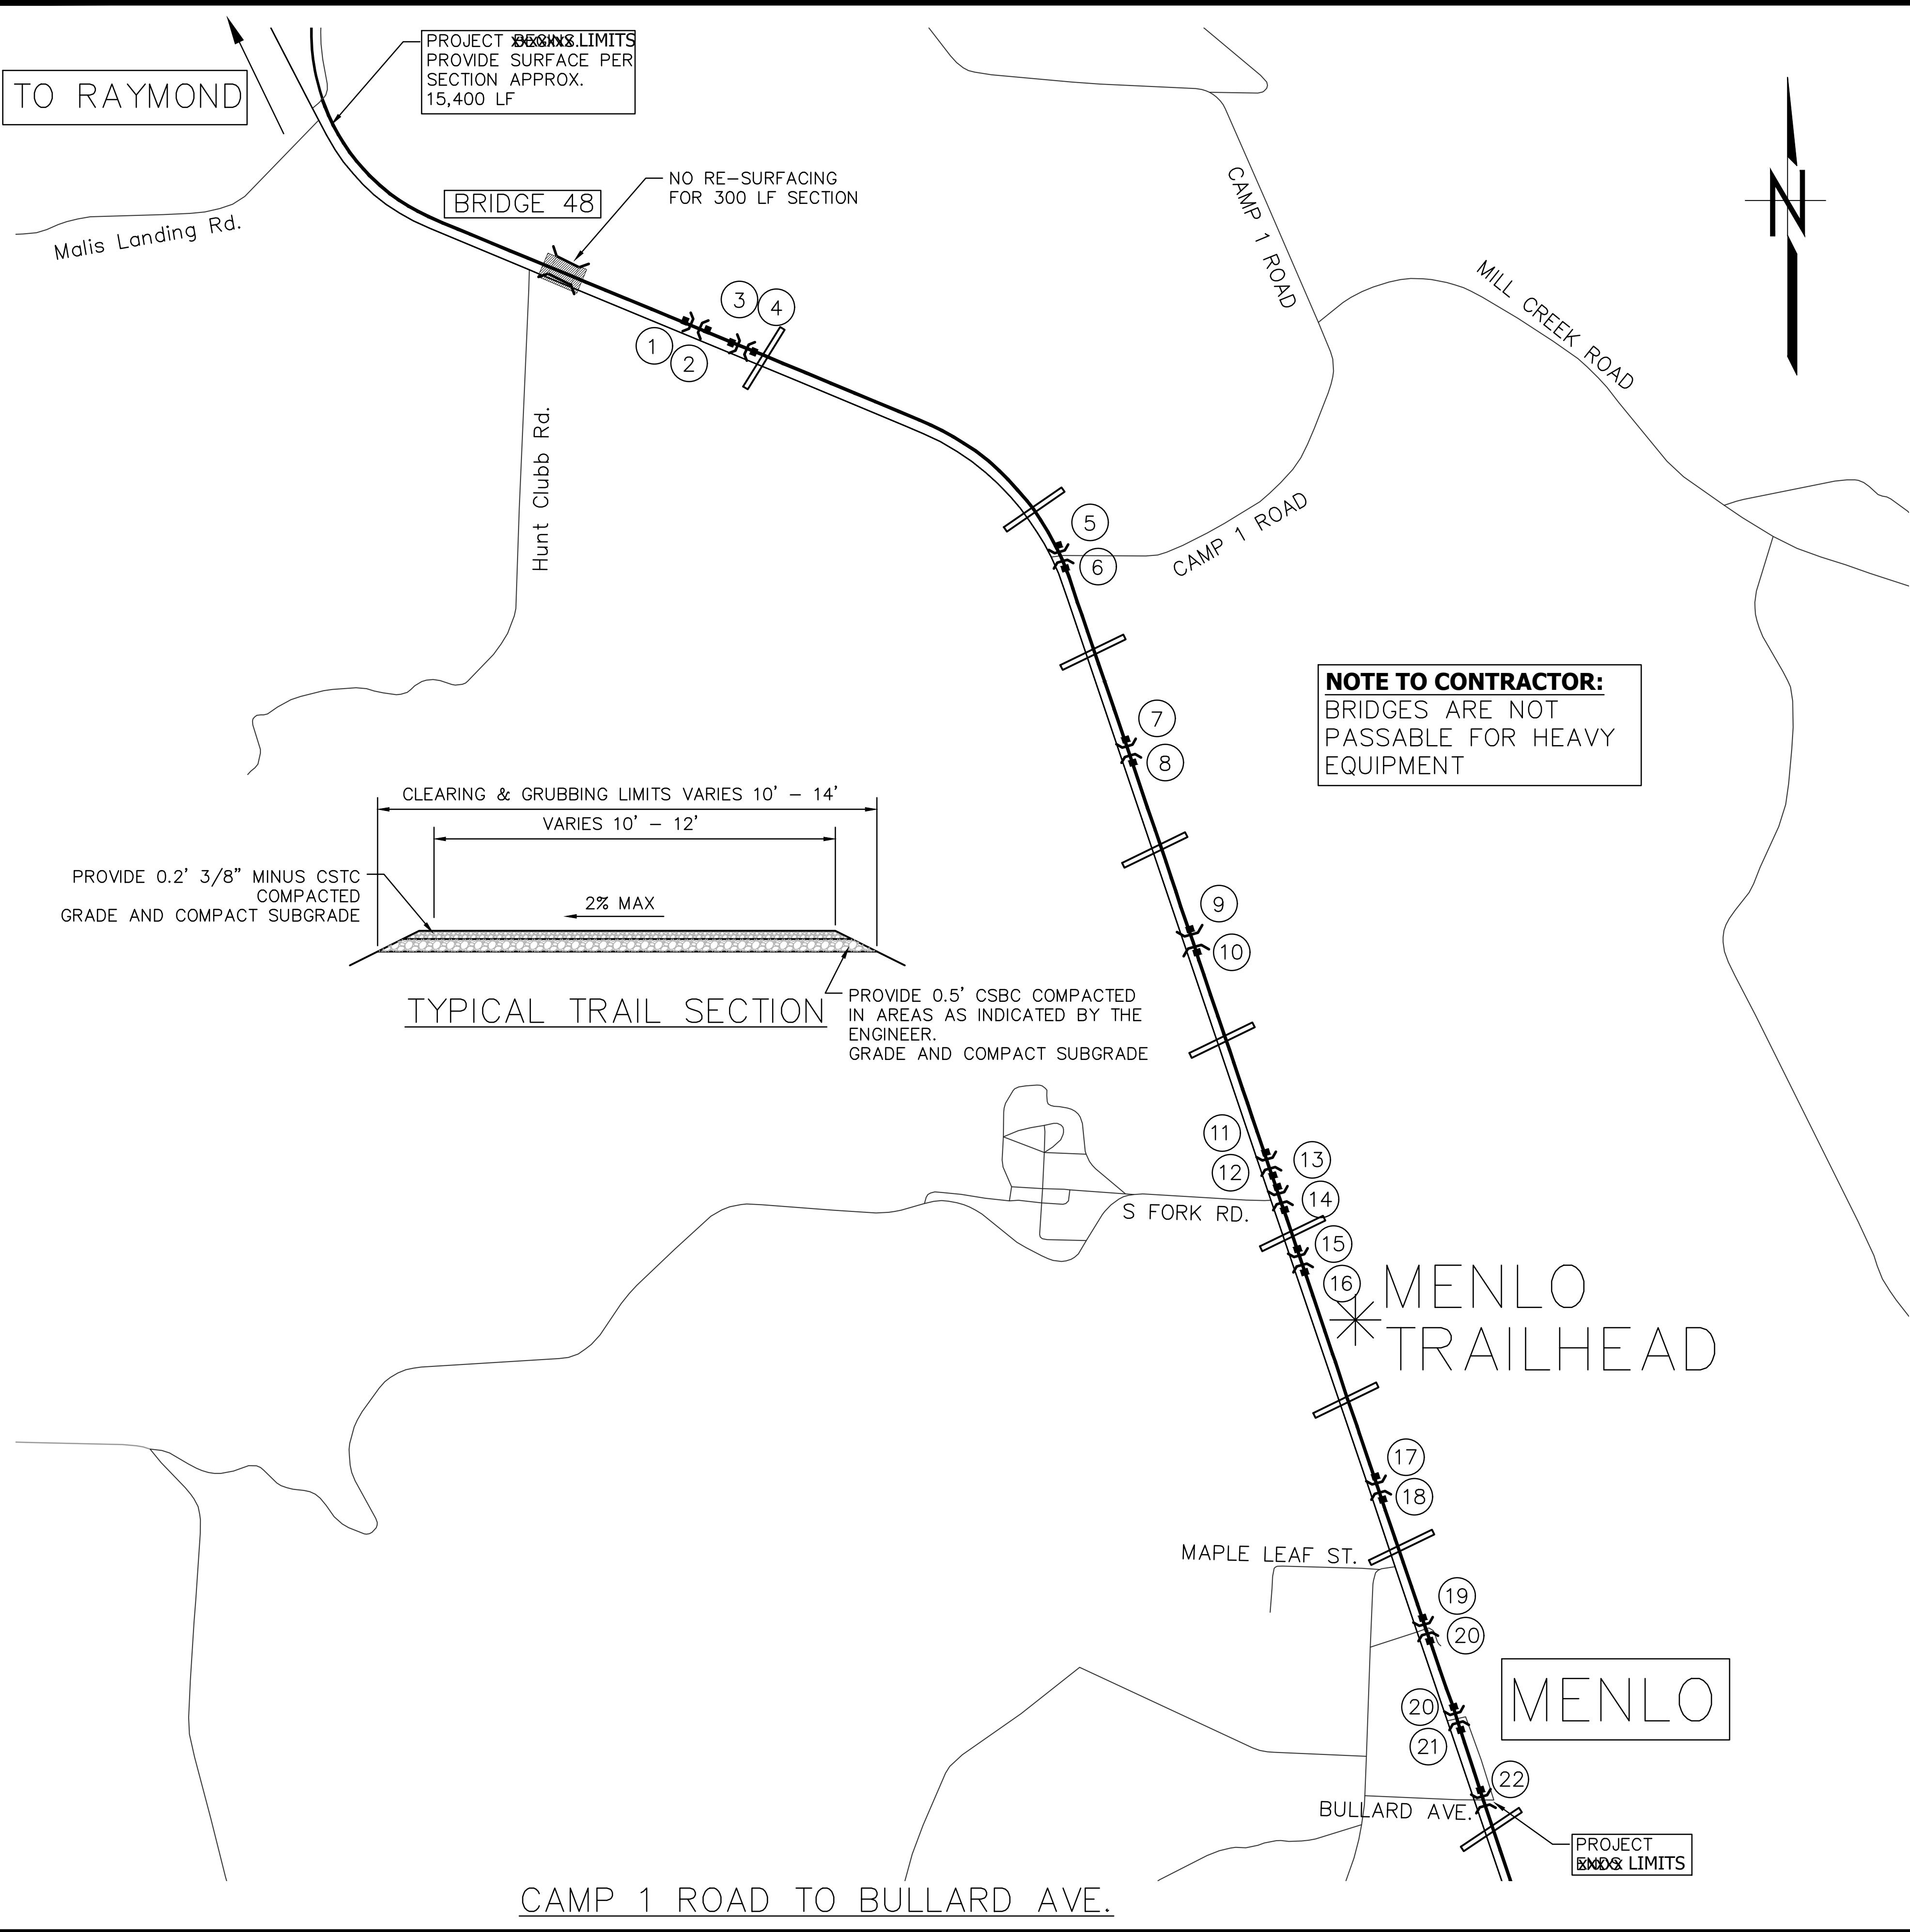

- NOTES:
- 1. PROVIDE SILT FENCING 15 FT UP/DOWN STREAM CROSSINGS.
 - 2. ALL BRIDGES EXCEPT BRIDGE NO. 48 ALONG THE TRAIL ARE LIMITED TO H15 LOADING. NO VEHICLE SHOULD BE ALLOWED ON BRIDGE NO. 48
 - 3. PROVIDE CASORON® WEED KILLER ON THE RESURFACED TRAIL. APPLY CHEMICAL PER MANUFACTURER'S INSTRUCTIONS.
 - 4. PROVIDE TRANSITION AT DRIVEWAYS/ROADWAYS.
 - 5. USE SMMWW BMP 105 AT PROJECT EXIT LOCATIONS

3.0 MILES – MALIS LANDING RD. TO BULLARD AVE.

CULVERT

MILE MARKER

BRIDGE/TRESTLE

CROSSING

SILT FENCE

DRIVEWAY

CREEK/STREAM (NOT SHOWN)

INSTALL ~~XXXX~~ BOLLARDS AS DIRECTED (TYP ~~XX~~) 22 SEE DETAILS SHEETS 14 & 15

ALTERNATE BID ITEM -
3 MILES OF TRAIL
SURFACING

CAD NO.W500–SW10–2023–MASTER

	DATE
	APP.
	INT.
REVISIONS	
	NO.

ACTION	BY	DATE
DESIGNED	HL	02/08/2023
DRAWN	XXX	XX/XX/XX
CHECKED (FIELD)	XXX	XX/XX/XX
CHECKED (HDQTS.)	XXX	XX/XX/XX

1/31/2024
PROJECT ENGINEER

WASHINGTON
STATE
PARKS
AND
RECREATION
COMMISSION

WILLAPA HILLS
STATE PARK
TRAIL

MENLO
TRAILHEAD

TRAIL
RESURFACING

SCALE

NTS

PARKS FILE#