


CONSTRUCTION LEGEND & NOTES

KEY	NOTE	DETAIL/SHEET REF.	KEY	NOTE	DETAIL/SHEET REF.	KEY	NOTE	DETAIL/SHEET REF.
1	INTERPRETIVE SIGN	OFCI	20	RECTANGULAR KIOSK	1-5/C4.10	39	STOP SIGN	1/C4.5B
2	CAMERA/LIGHT POLE AND CONCRETE BASE	A/E602	21	ADA BENCH	1/C4.3	40	TEMPORARY SECURITY FENCING	1/D2.2
2B	SOLAR LIGHT POLE AND CONCRETE BASE	A/E604	22	BIKE LOOPS	3/C4.3	41	4' CHAIN LINK FENCE	4/C9.1
3	VAN ACCESSIBLE PARKING SIGN	5/C4.4	23	FLAG POLE	1/C4.5	42	TRENCH DRAIN	3/C8.2
4	WELCOME FIGURE FOOTING	S4.0	24	DISCOVER PASS KIOSK	OFCI	43	SIGNAGE	C2.4
5	ACCESSIBLE PARKING SIGN	5/C4.4	25	ELECTRIC VEHICLE CHARGING STATION	E102	44	AUDIO POST	NIC
6	CEMENT CONCRETE ROLLED CURB	8/C4.0	26	PARKING LOT STRIPING	6/C4.4	45	CROSSING AHEAD SIGN	1/C4.5
7	CATCH BASIN TYPE 1	1/C8.0	27	WHEEL STOP	10/C4.0	46	TRENCH DRAIN B	7/C8.2
8	DOWNSPOUT CONNECTION	3/C8.1	28	CROSSWALK	1/C4.11			
9	PEDESTRIAN GATEWAY	NIC	29	HITCHING RAIL	2/C4.4			
10	4' WIDTH CHAIN LINK GATE	3/C9.1	30	ECOLOGY BLOCK ENCLOSURE	1/C4.4			
11	6' CHAIN LINK FENCE	1/C9.1	31	TRAFFIC ARROWS PER WSDOT STANDARD PLAN M-24.40-02	WSDOT M-24.40-2			
12	4' SECURITY CANTILEVERED SLIDE GATE	1/C9.2	32	LANDSCAPE BOULDERS	1/C4.8			
13	SLIDE GATE OPERATOR	1-3/C9.3	33	LANDSCAPE LOG	4/C4.3			
14	KEYPAD ISLAND	4/C9.3	34	PIPE OUTLET	4/C8.1			
15	SLIDE GATE SAFETY LOOPS	1/C9.4	35	CONCRETE STAIRS WITH RAILING	1-5/C4.9			
16	GATE PLINTHS	2/C9.5	36	DETECTIBLE WARNING SURFACE	WSDOT F-45.10-03			
17	6-SIDED KIOSK	1-4/C4.6	37	LIMIT OF WORK				
18	HORSE MOUNTING BLOCK	3/C4.3	38	ADA BENCH W/ COMPANION SPACE	2/C4.3			
19	DRINKING FOUNTAIN	P-102						

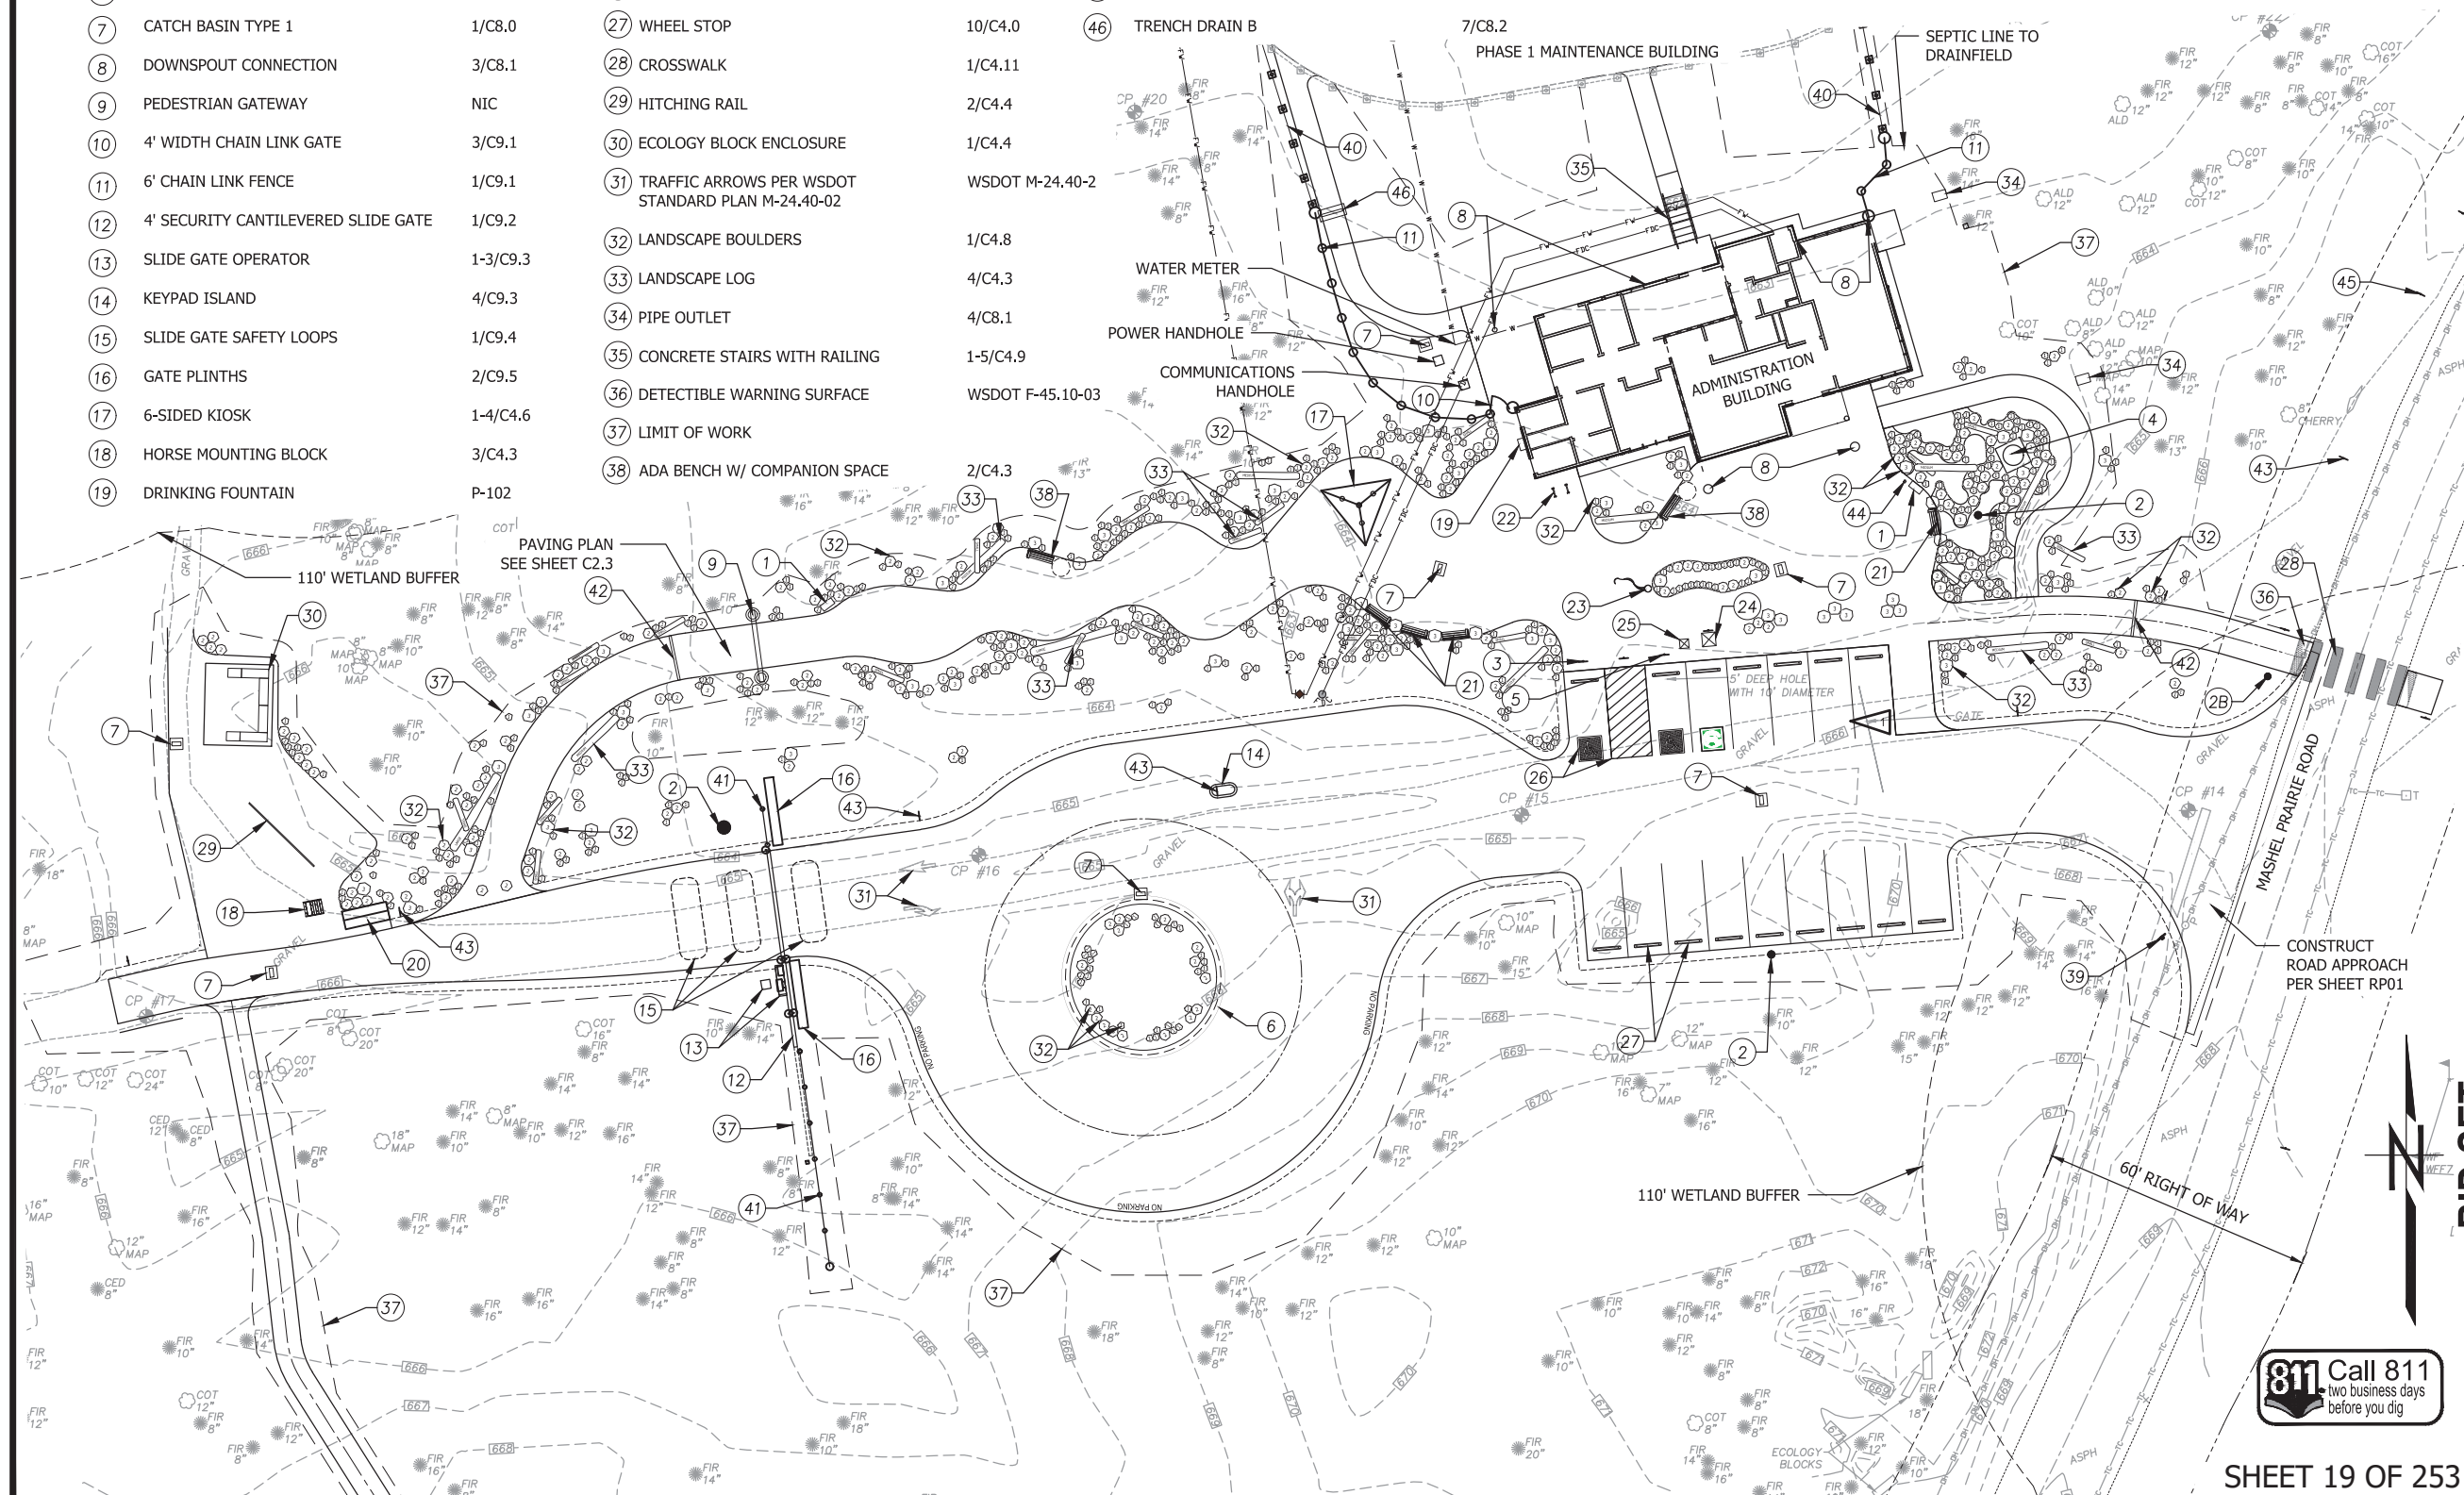

CAD NO.	
	DATE
	APP.
	INT.
	REVISONS
	NO.

ACTION	BY	DATE
DESIGNED	BD	1/8/2024
DRAWN	AD,JH	1/8/2024
CHECKED (FIELD)	BD	
CHECKED (HDQTS.)		



WASHINGTON STATE PARKS AND RECREATION COMMISSION

NISQUALLY STATE PARK

NEW FULL SERVICE PARK - PHASE 2

SITE PLAN ADMIN BUILDING A-C2.2



PARKS FILE#



SHEET 19 OF 253

BID SET

