

WASHINGTON STATE PARKS & RECREATION COMMISSION

KEN BOUNDS, CHAIR

SOPHIA DANENBERG

MICHAEL LATIMER

ALI RAAD

LAURIE CONNELLY

MARK O. BROWN

HOLLY WILLIAMS

DIANA DUPUIS, DIRECTOR



60% REVIEW

REGION MANAGER date



CAPITAL PROGRAM MANAGER date

Area Manager: BRIAN HAGEMAN

ANDERSON LAKE STATE PARK NEW DAY USE FACILITIES AND TRAIL DEVELOPMENT




INDEX

SHEET	DESCRIPTION
	SEE NEXT SHEET FOR INDEX

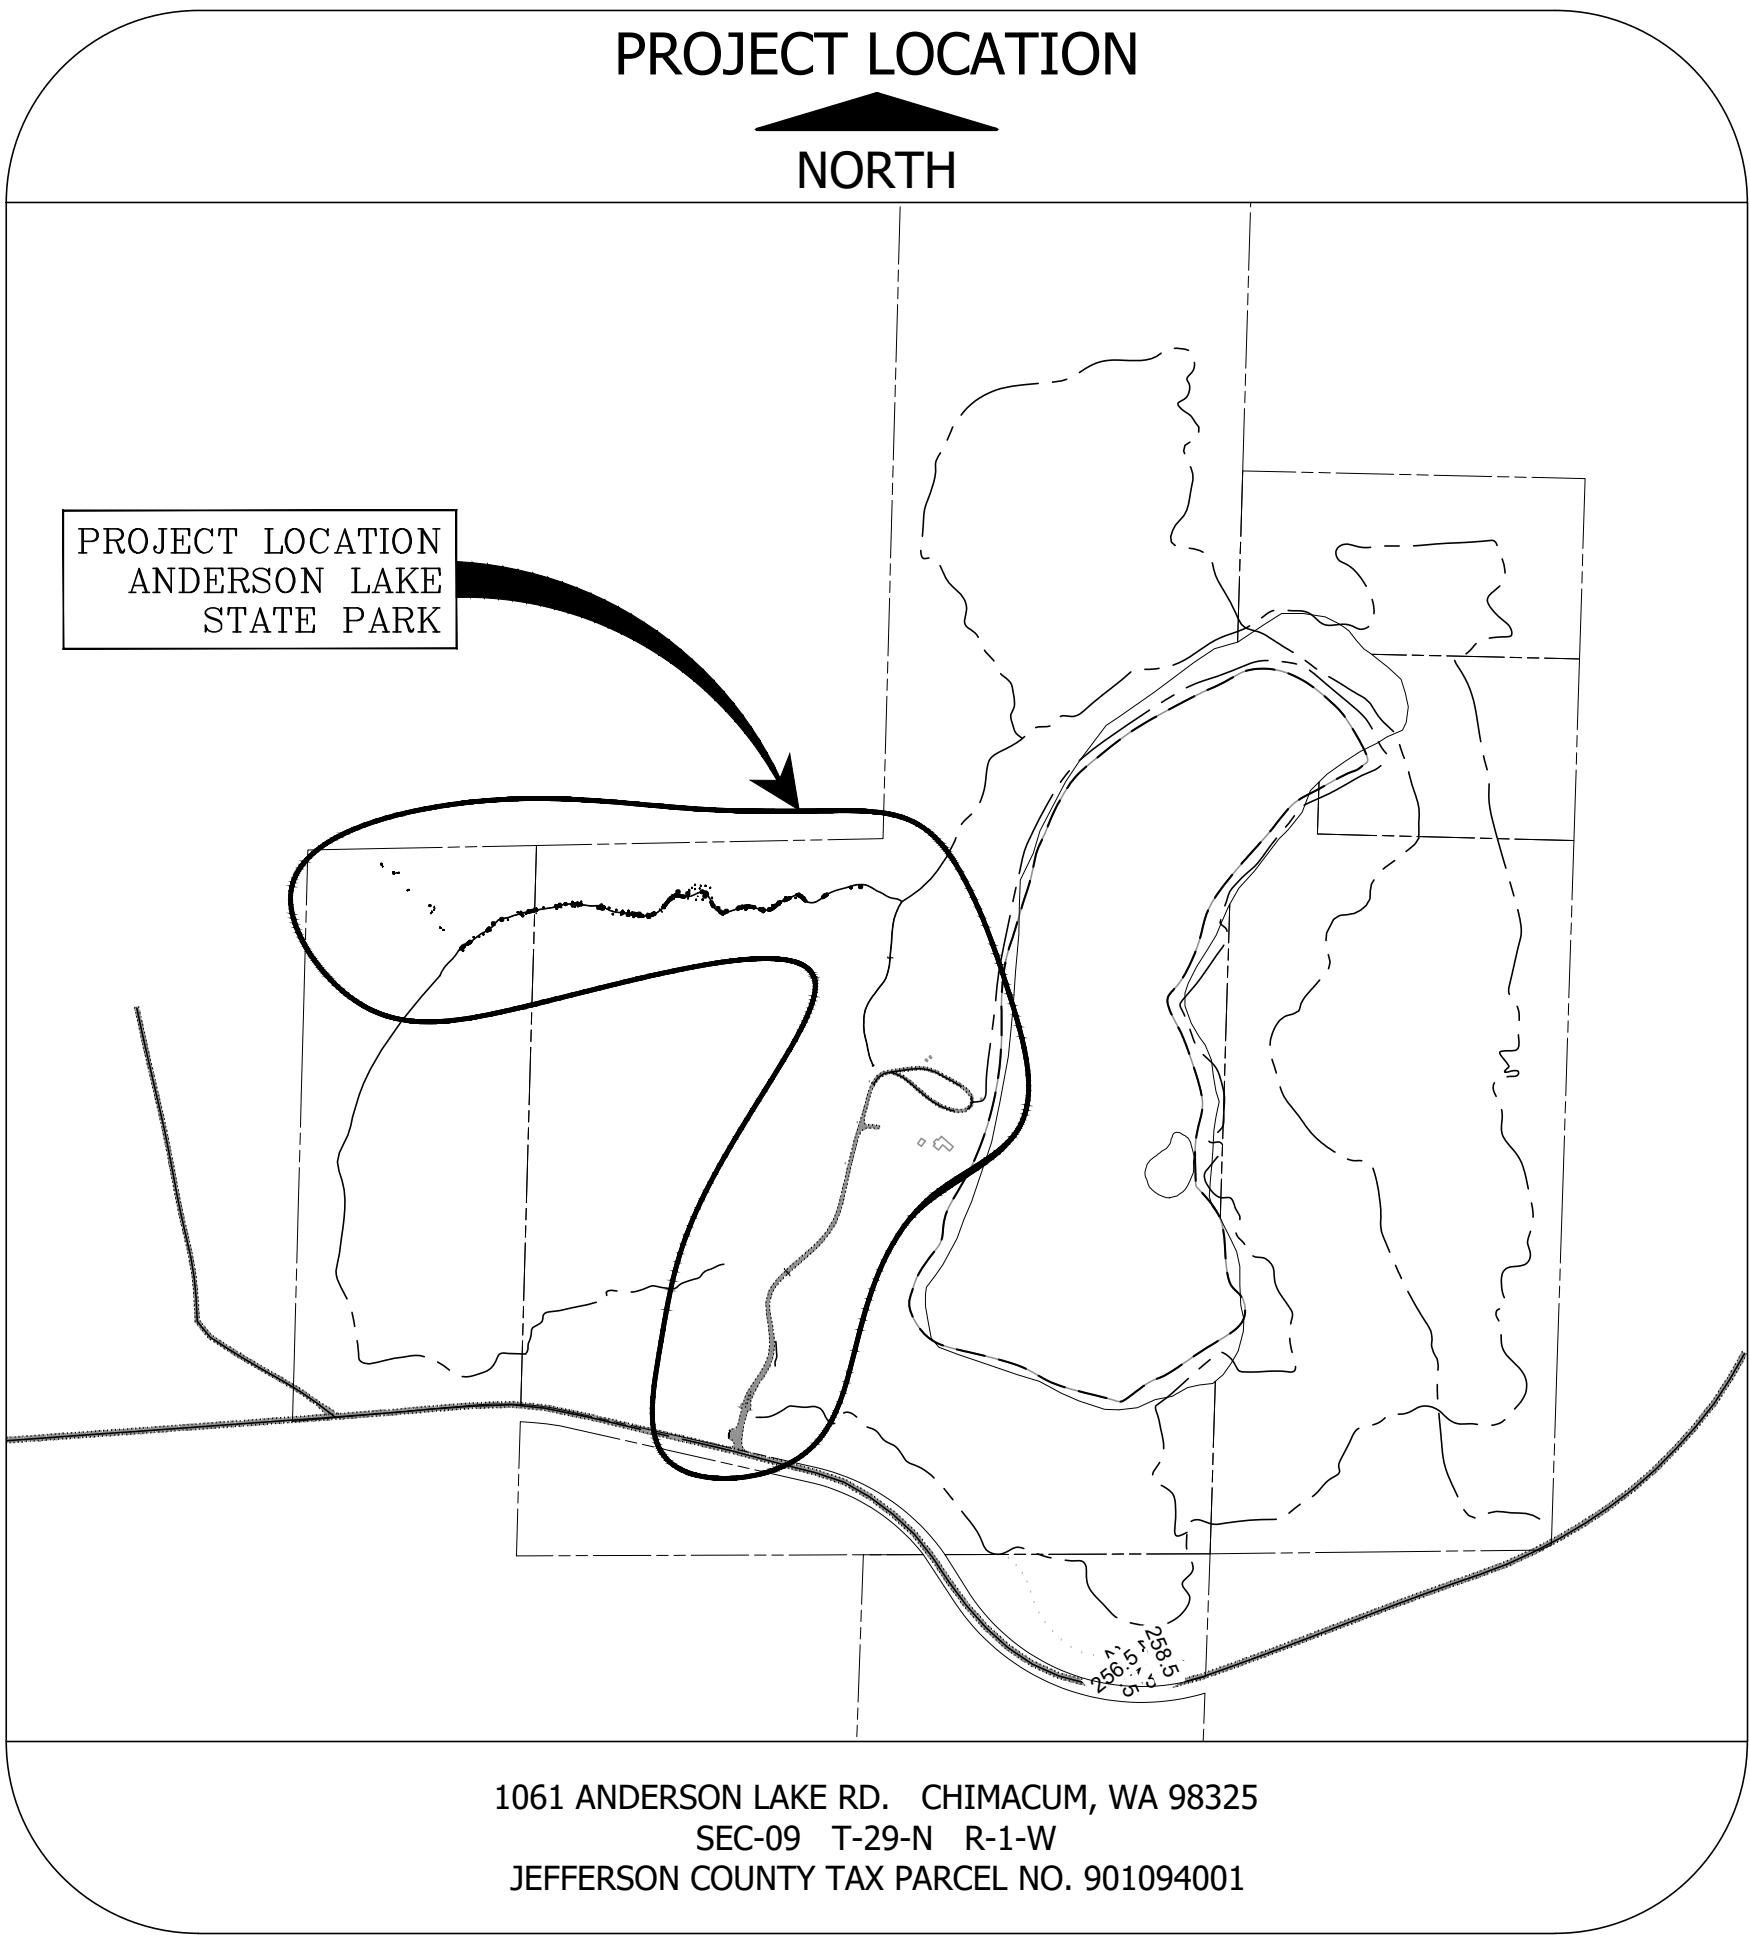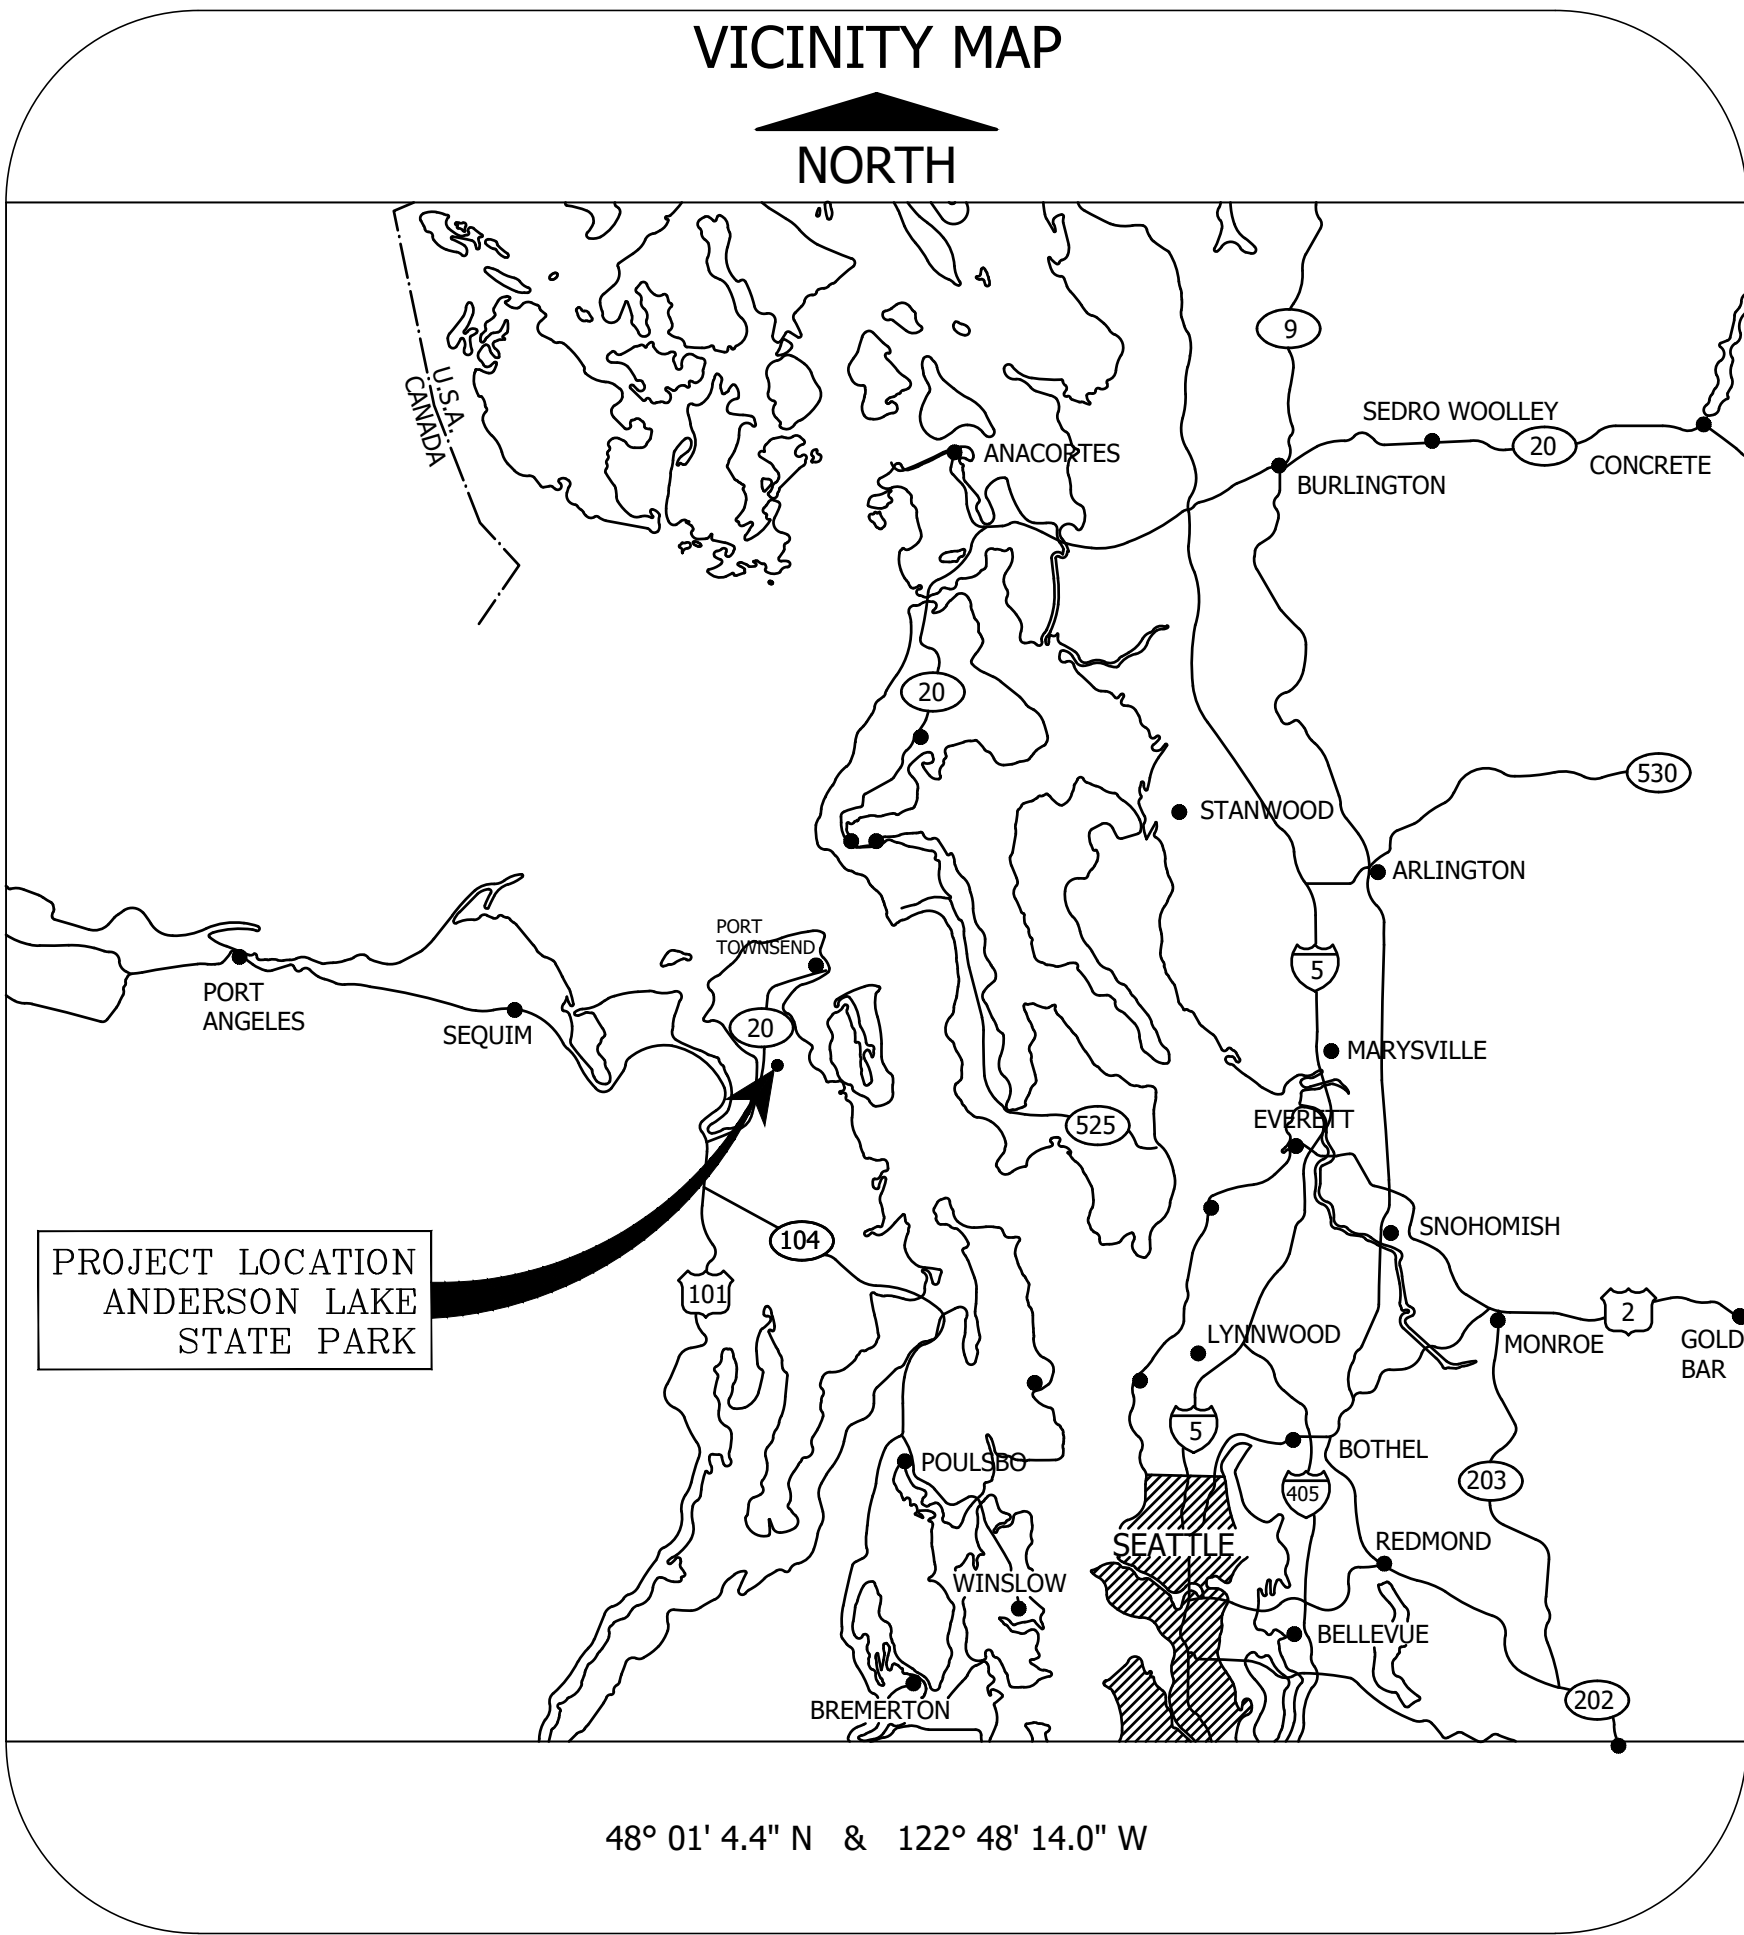


INDEX	
SHEET	DESCRIPTION
GENERAL (GE)	
GE 01	COVER SHEET
GE 02	SHEET INDEX
GE 03	SITE PLAN EXISTING
GE 04	SITE PLAN PROPOSED
ROADS (RD)	
RD 01	ROAD/PARKING PLAN
RD 02	ROAD/PARKING ENLARGED PLANS
RD 03	SIGNAGE DETAILS
RD 04	STRIPING DETAILS
TRAILS (TRL)	
TRL 01	SITE PLAN PROPOSED
TRL 02	ENLARGED PLAN
TRL 03	ENLARGED PLAN
TRL 04	ENLARGED PLAN
TRL 05	ODT CONNECTOR PLAN
STORMWATER (SWR)	
SWR 01	STORMWATER PLAN
SWR 02	STORMWATER PLAN
SWR 03	STORMWATER PLAN
SWR 04	STORMWATER PLAN
SWR 05	STORMWATER PLAN
BOARDWALK (TR)	
<RESERVED>	<RESERVED>
TR 02	BOARDWALK PLAN
TR 03	ENLARGED PLAN
TR 04	ENLARGED PLAN
TR 05	ENLARGED PLAN
TR 06	PARTIAL FRAMING PLAN
TR 07	PARTIAL FRAMING PLAN
TR 08	PARTIAL FRAMING PLAN
TR 09	PARTIAL FRAMING PLAN
TR 10	PARTIAL FRAMING PLAN
TR 11	DETAILS
TR 12	DETAILS
TR 13	DETAILS
TR 15	PROFILES
TR 16	PROFILES
TR 17	PROFILES
TR 18	PROFILES
TR 19	PROFILES
TR 20	PROFILES

INDEX	
SHEET	DESCRIPTION
BOARDWALK (TR)	
TR 21	PLANK LAYOUT PLAN
TR 22	PLANK LAYOUT PLAN
TR 23	PLANK DETAILS
TR 24	PLANK DETAILS
TR 25	PLANK DETAILS
TR 26	PLANK DETAILS
TR 27	PLANK DETAILS
TR 28	PLANK DETAILS
TR 29	PLANK DETAILS
TR 30	RAILING
TR 31	BW2 LAYOUT PLAN
TR 32	BW2 LAYOUT PLAN
TR 33	BW2 PROFILE
DETAILS (DT)	
DT 01	TEMP. CONSTRUCTION DETAIL
DT 02	CXT RESTROOM

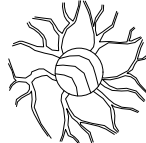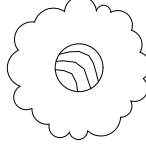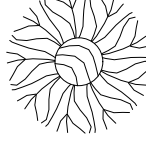LEGEND	
SYMBOL	DESCRIPTION
	TREE PROTECTION FENCE
	TREE REMOVAL
	STUMP
	MADRONA
	MAPLE
	FIRS
	CEDAR

GE 02 - SHEET 2

CAD NO. A620-2022-SW1_1			
			DATE
			APP.
			INT.
			REVISIONS
			NO.
ACTION		BY	DATE
DESIGNED		DB	4/23/2025
DRAWN		PZ	4/23/2025
CHECKED (FIELD)			
CHECKED (HDQTS.)			
REGISTERED STAMP			
WASHINGTON STATE PARKS AND RECREATION COMMISSION 			
ANDERSON LAKE STATE PARK NEW DAY USE FACILITIES & TRAIL DEVELOPMENT SHEET INDEX			
SCALE			
NTS			
PARKS FILE#			

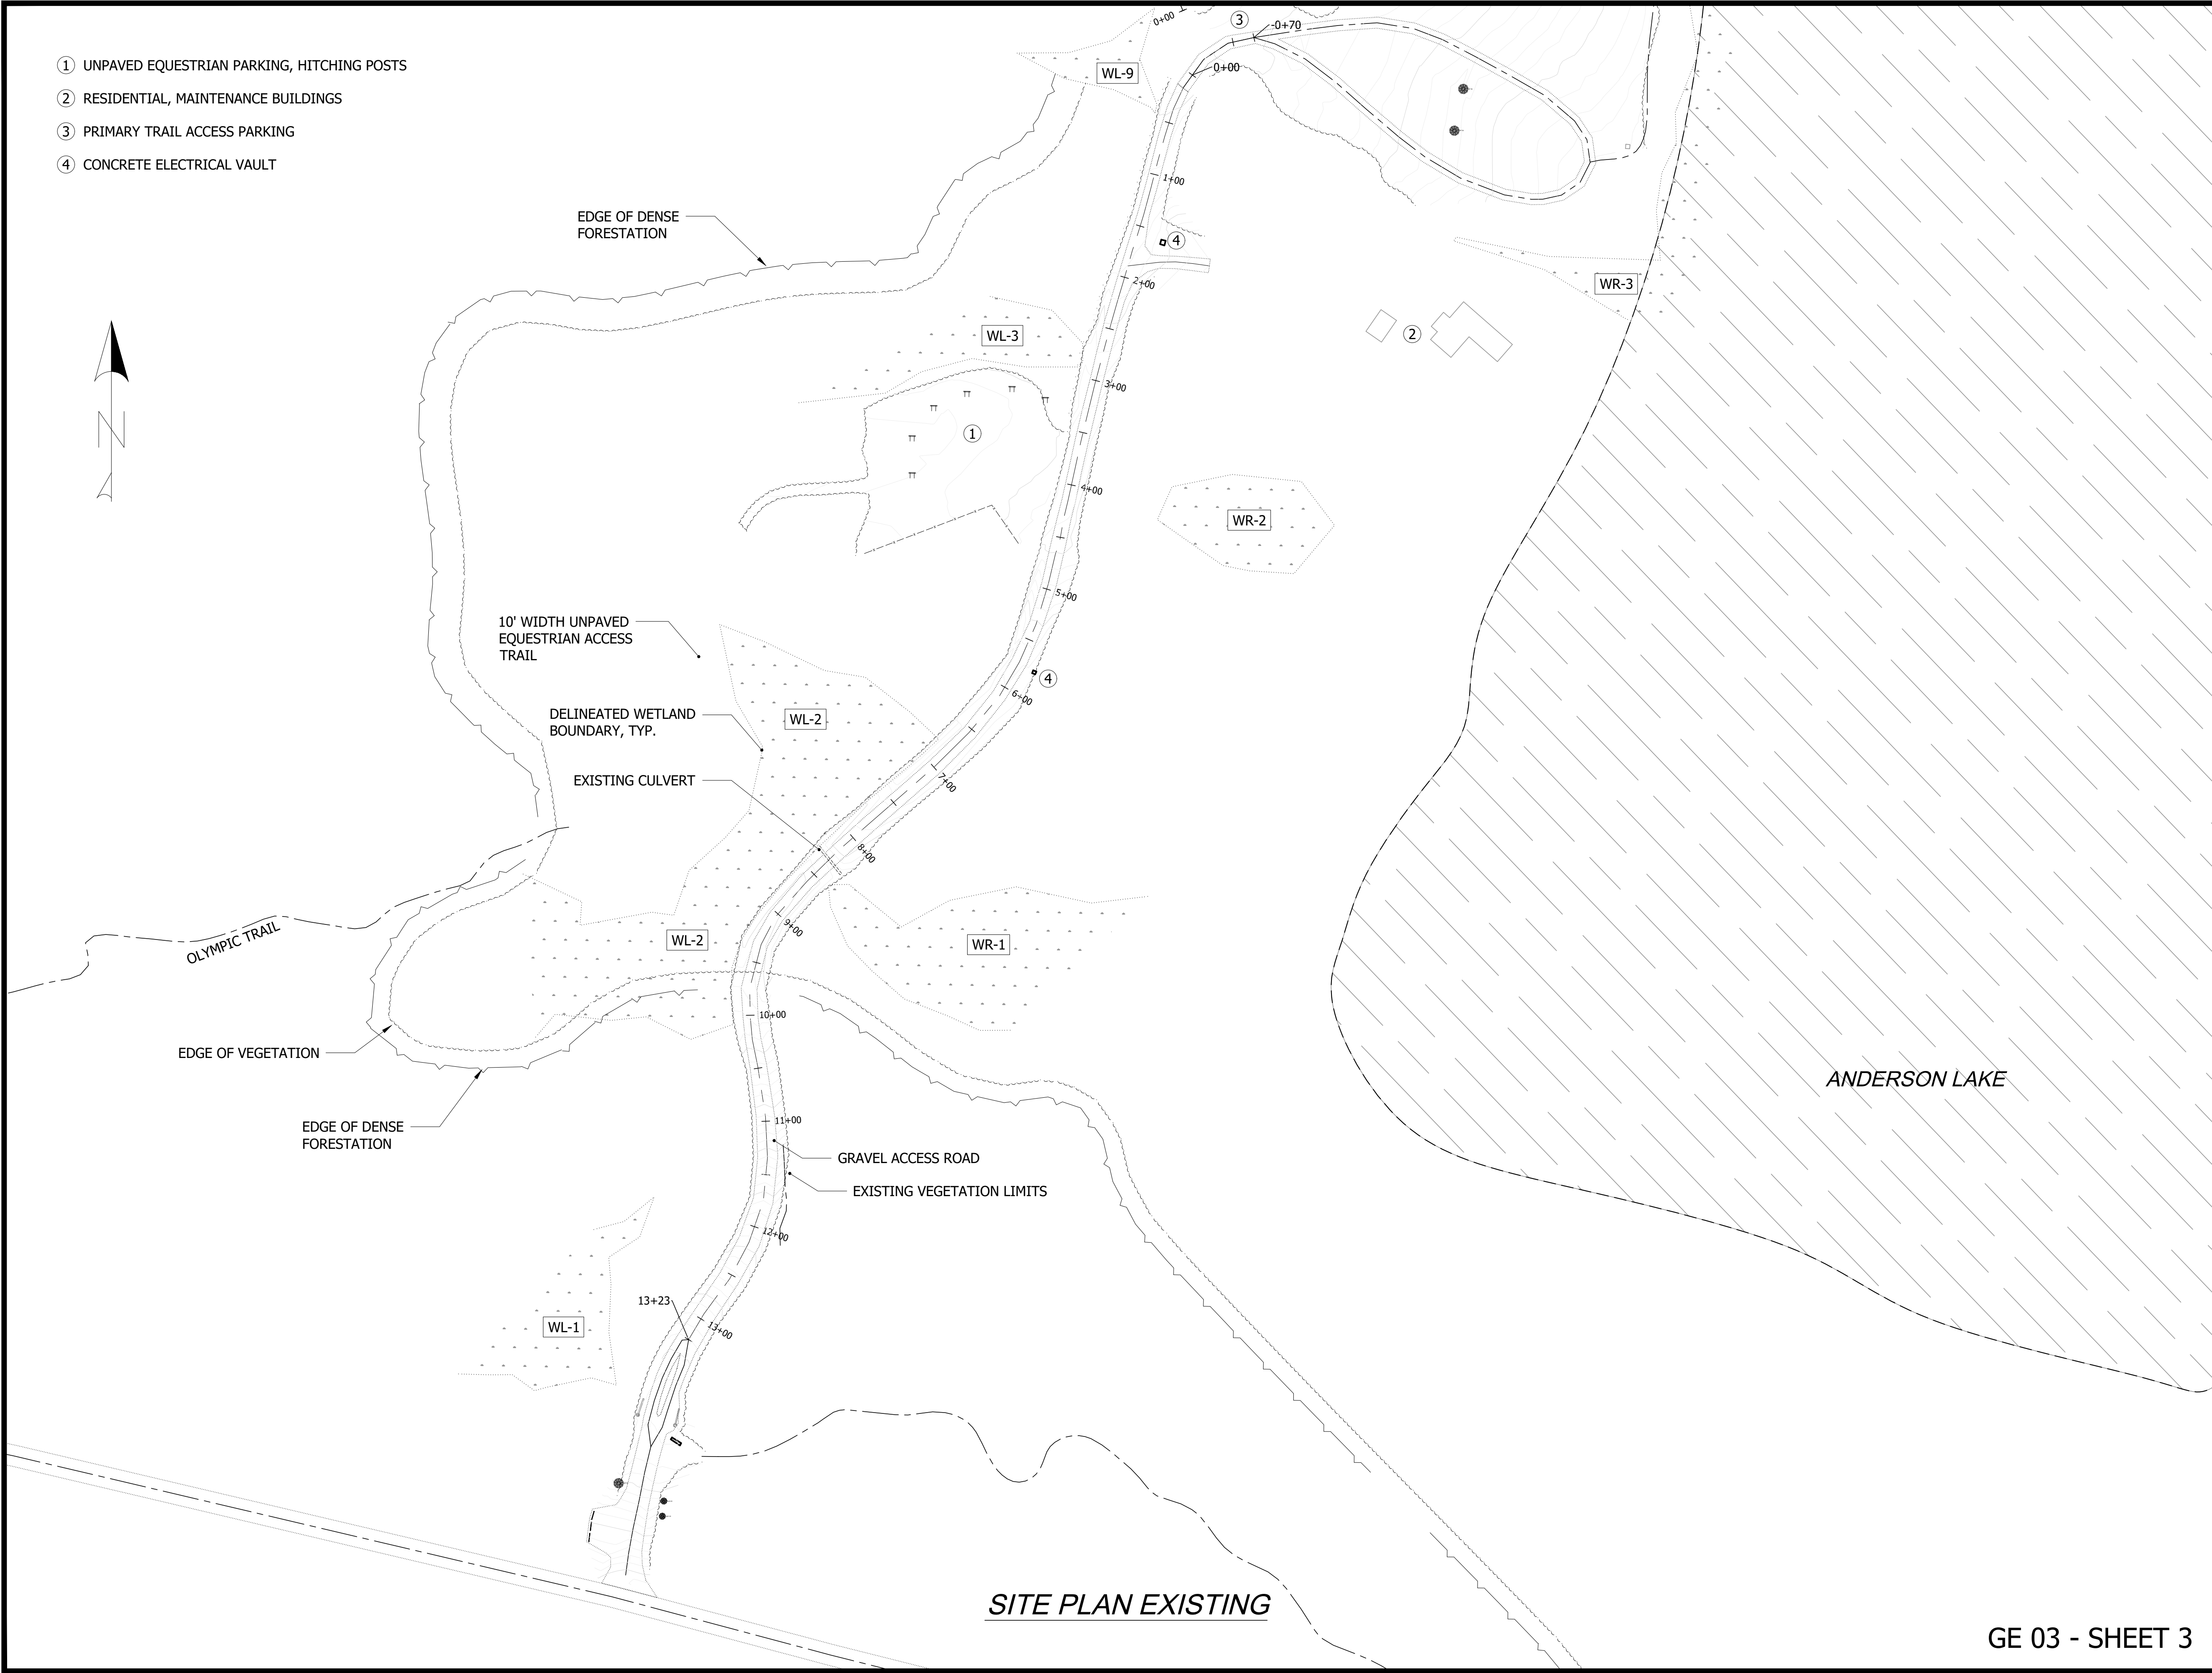

- ① UNPAVED EQUESTRIAN PARKING, HITCHING POSTS
- ② RESIDENTIAL, MAINTENANCE BUILDINGS
- ③ PRIMARY TRAIL ACCESS PARKING
- ④ CONCRETE ELECTRICAL VAULT

CAD NO. A620-2022-SW1_1

	DATE
	APP.
	INT.
REVISIONS	
	NO.

ACTION	BY	DATE
DESIGNED	DB	4/23/2025
DRAWN	PZ	4/23/2025
CHECKED (FIELD)		
CHECKED (HDQTS.)		

REGISTERED STAMP


WASHINGTON
STATE
PARKS
AND
RECREATION
COMMISSION




ANDERSON LAKE
STATE PARK

NEW DAY USE
FACILITIES &
TRAIL DEVELOPMENT

SITE PLAN
EXISTING

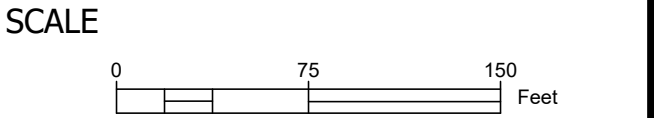

PARKS FILE#

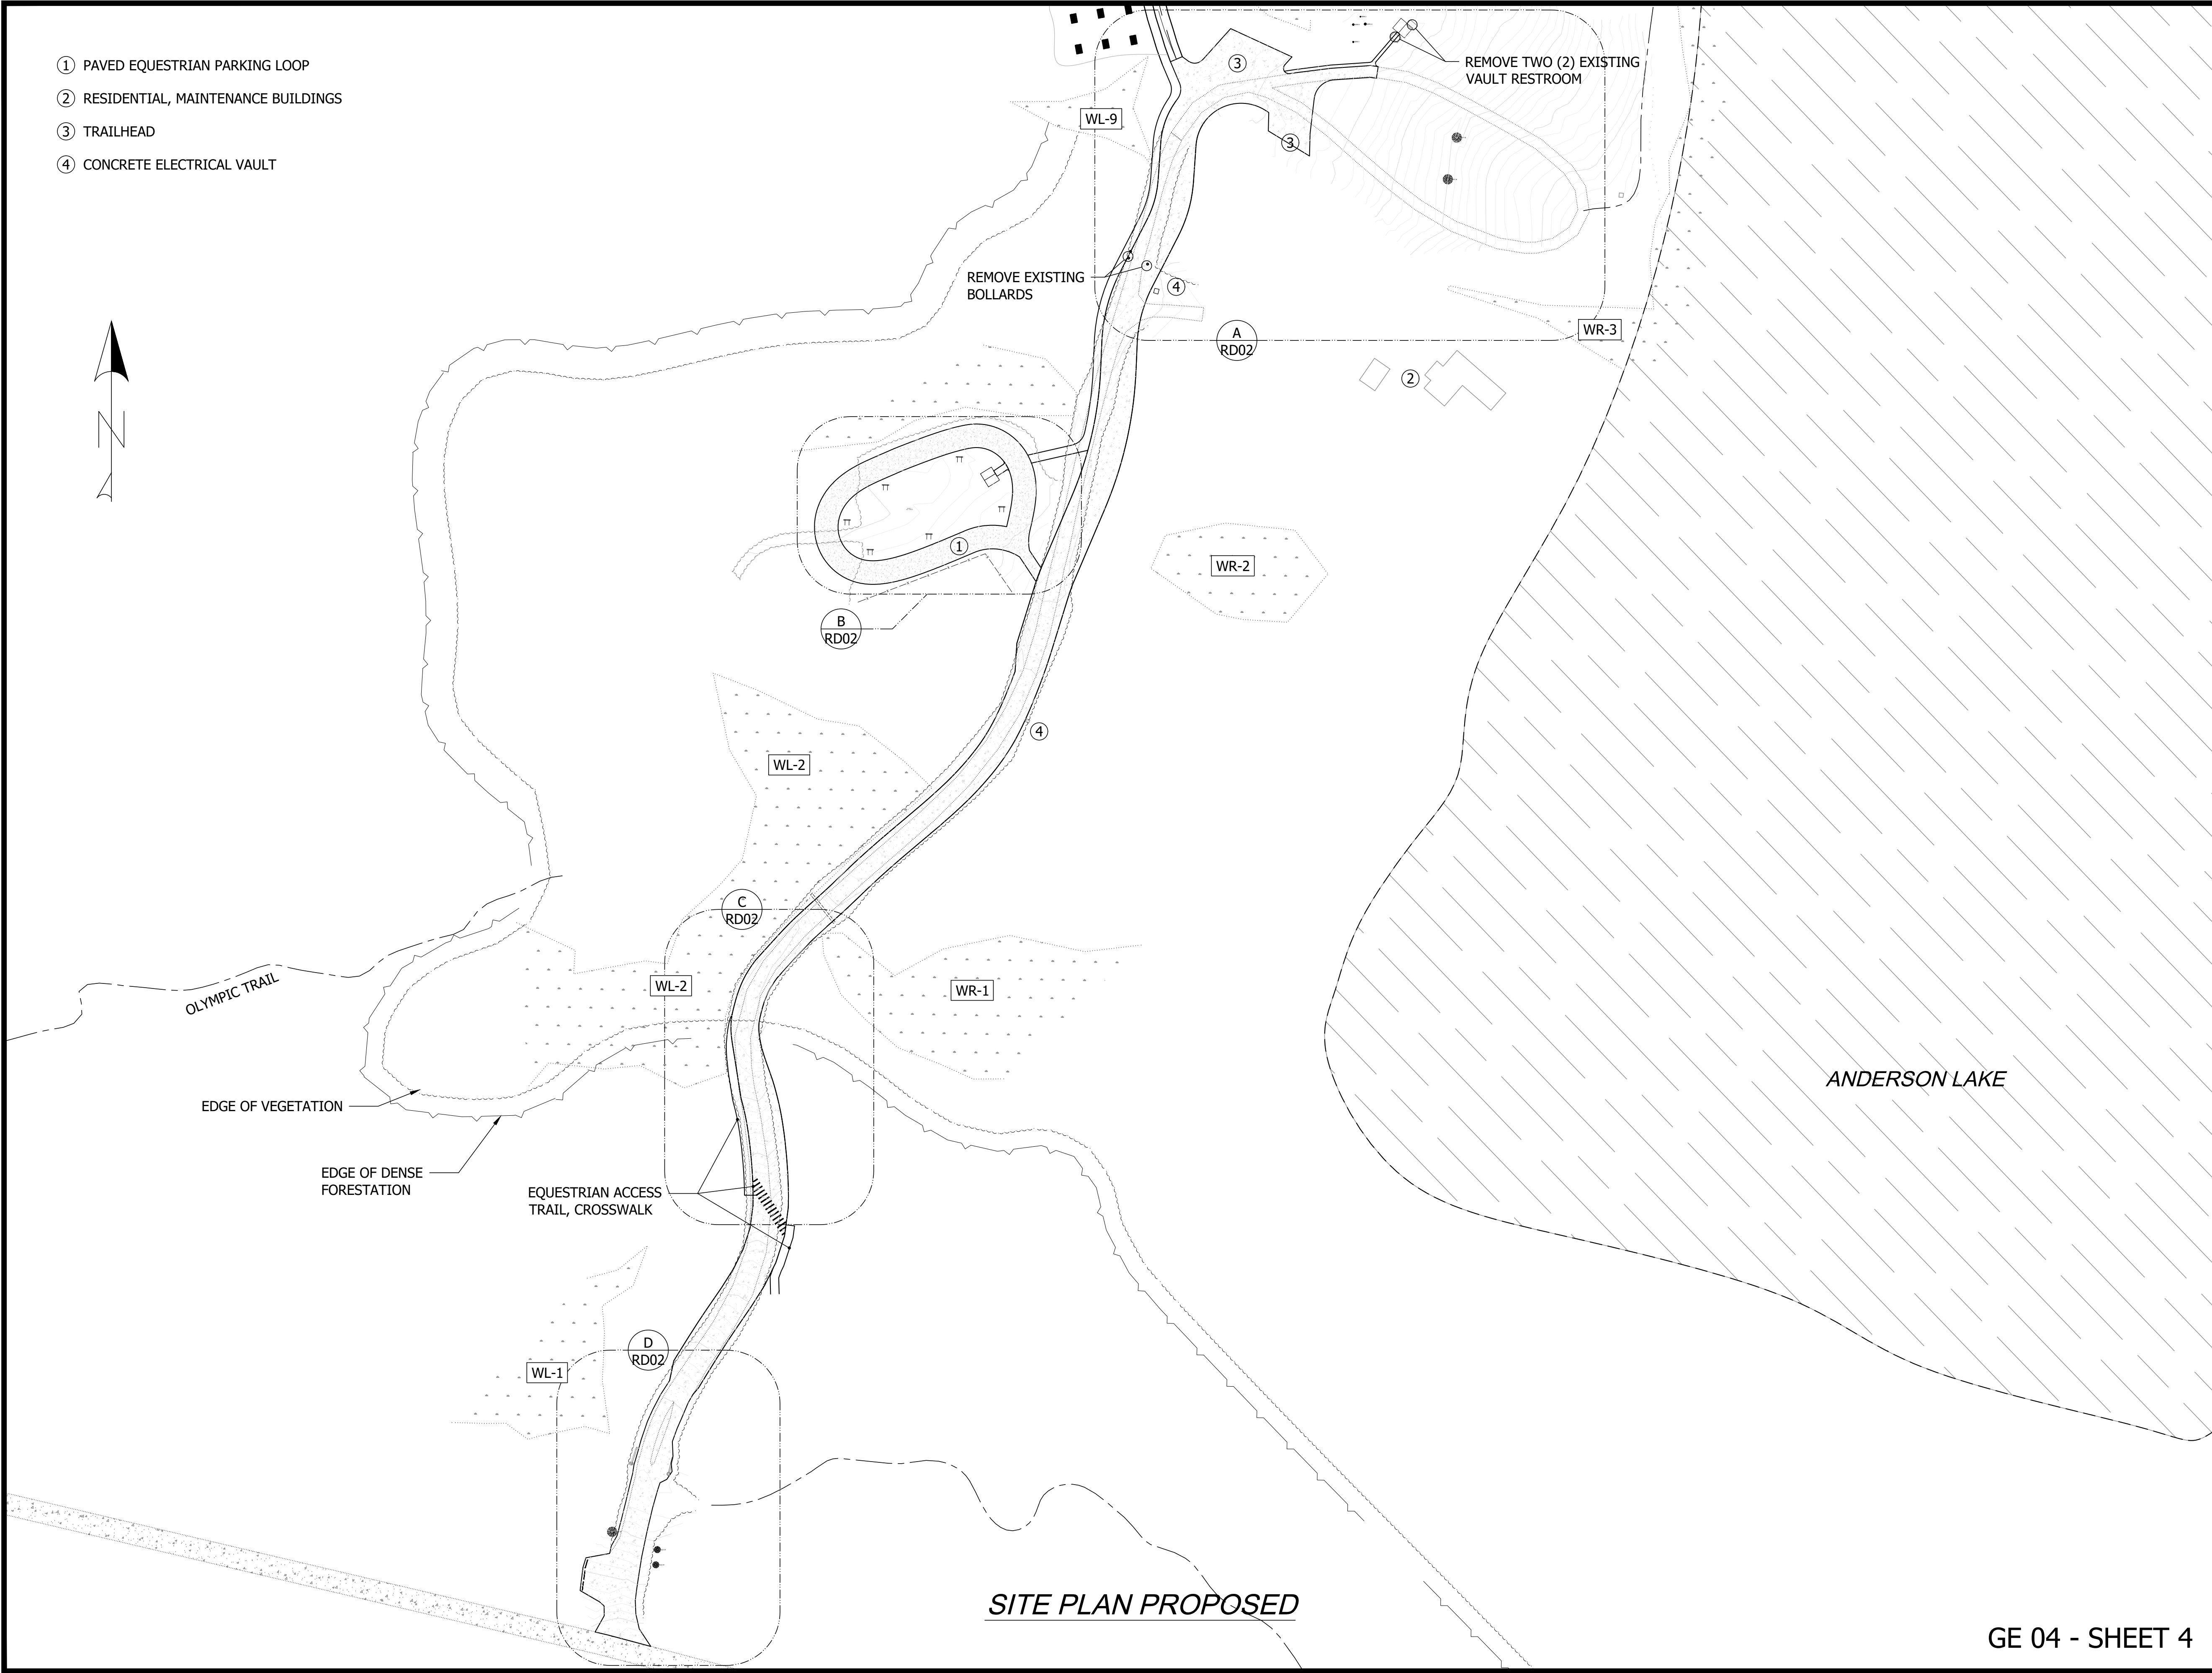

CAD NO. A620-2022-SW1_1

	DATE
	APP.
	INT.
	NO.
REVISIONS	

ACTION	BY	DATE
DESIGNED	DB	4/23/2025
DRAWN	PZ	4/23/2025
CHECKED (FIELD)		
CHECKED (HDQTS.)		

REGISTERED STAMP

WASHINGTON
STATE
PARKS
AND
RECREATION
COMMISSION




ANDERSON LAKE
STATE PARK

NEW DAY USE
FACILITIES &
TRAIL DEVELOPMENT

PROPOSED SITE

SCALE

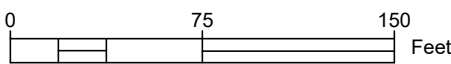


GE 04 - SHEET 4





PARKS FILE#

- [illegible]

Curve Table			
Curve #	Radius	Length	Chord Direction
C1	160.701	93.120	N20° 39' 12.48"E
C2	357.686	120.748	N07° 31' 35.73"W
C3	88.625	82.463	N12° 17' 15.63"E
C4	2045.809	32.144	N42° 18' 35.85"E
C5	5021.945	54.903	N47° 15' 17.72"E
C6	13.000	0.023	N46° 10' 59.12"E
C7	803.820	46.320	N47° 41' 33.92"E
C8	13.000	0.056	N49° 10' 45.57"E
C9	242.228	109.159	N37° 04' 16.63"E
C10	447.980	26.476	N18° 56' 59.25"E
C11	181.359	18.501	N20° 10' 45.10"E
C12	358.799	129.558	N12° 45' 26.30"E
C18	116.578	47.107	N15° 36' 15.06"E
C145	55.180	115.492	N63° 59' 20.13"E

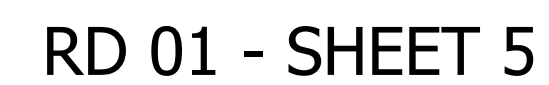

PARKS FILE#

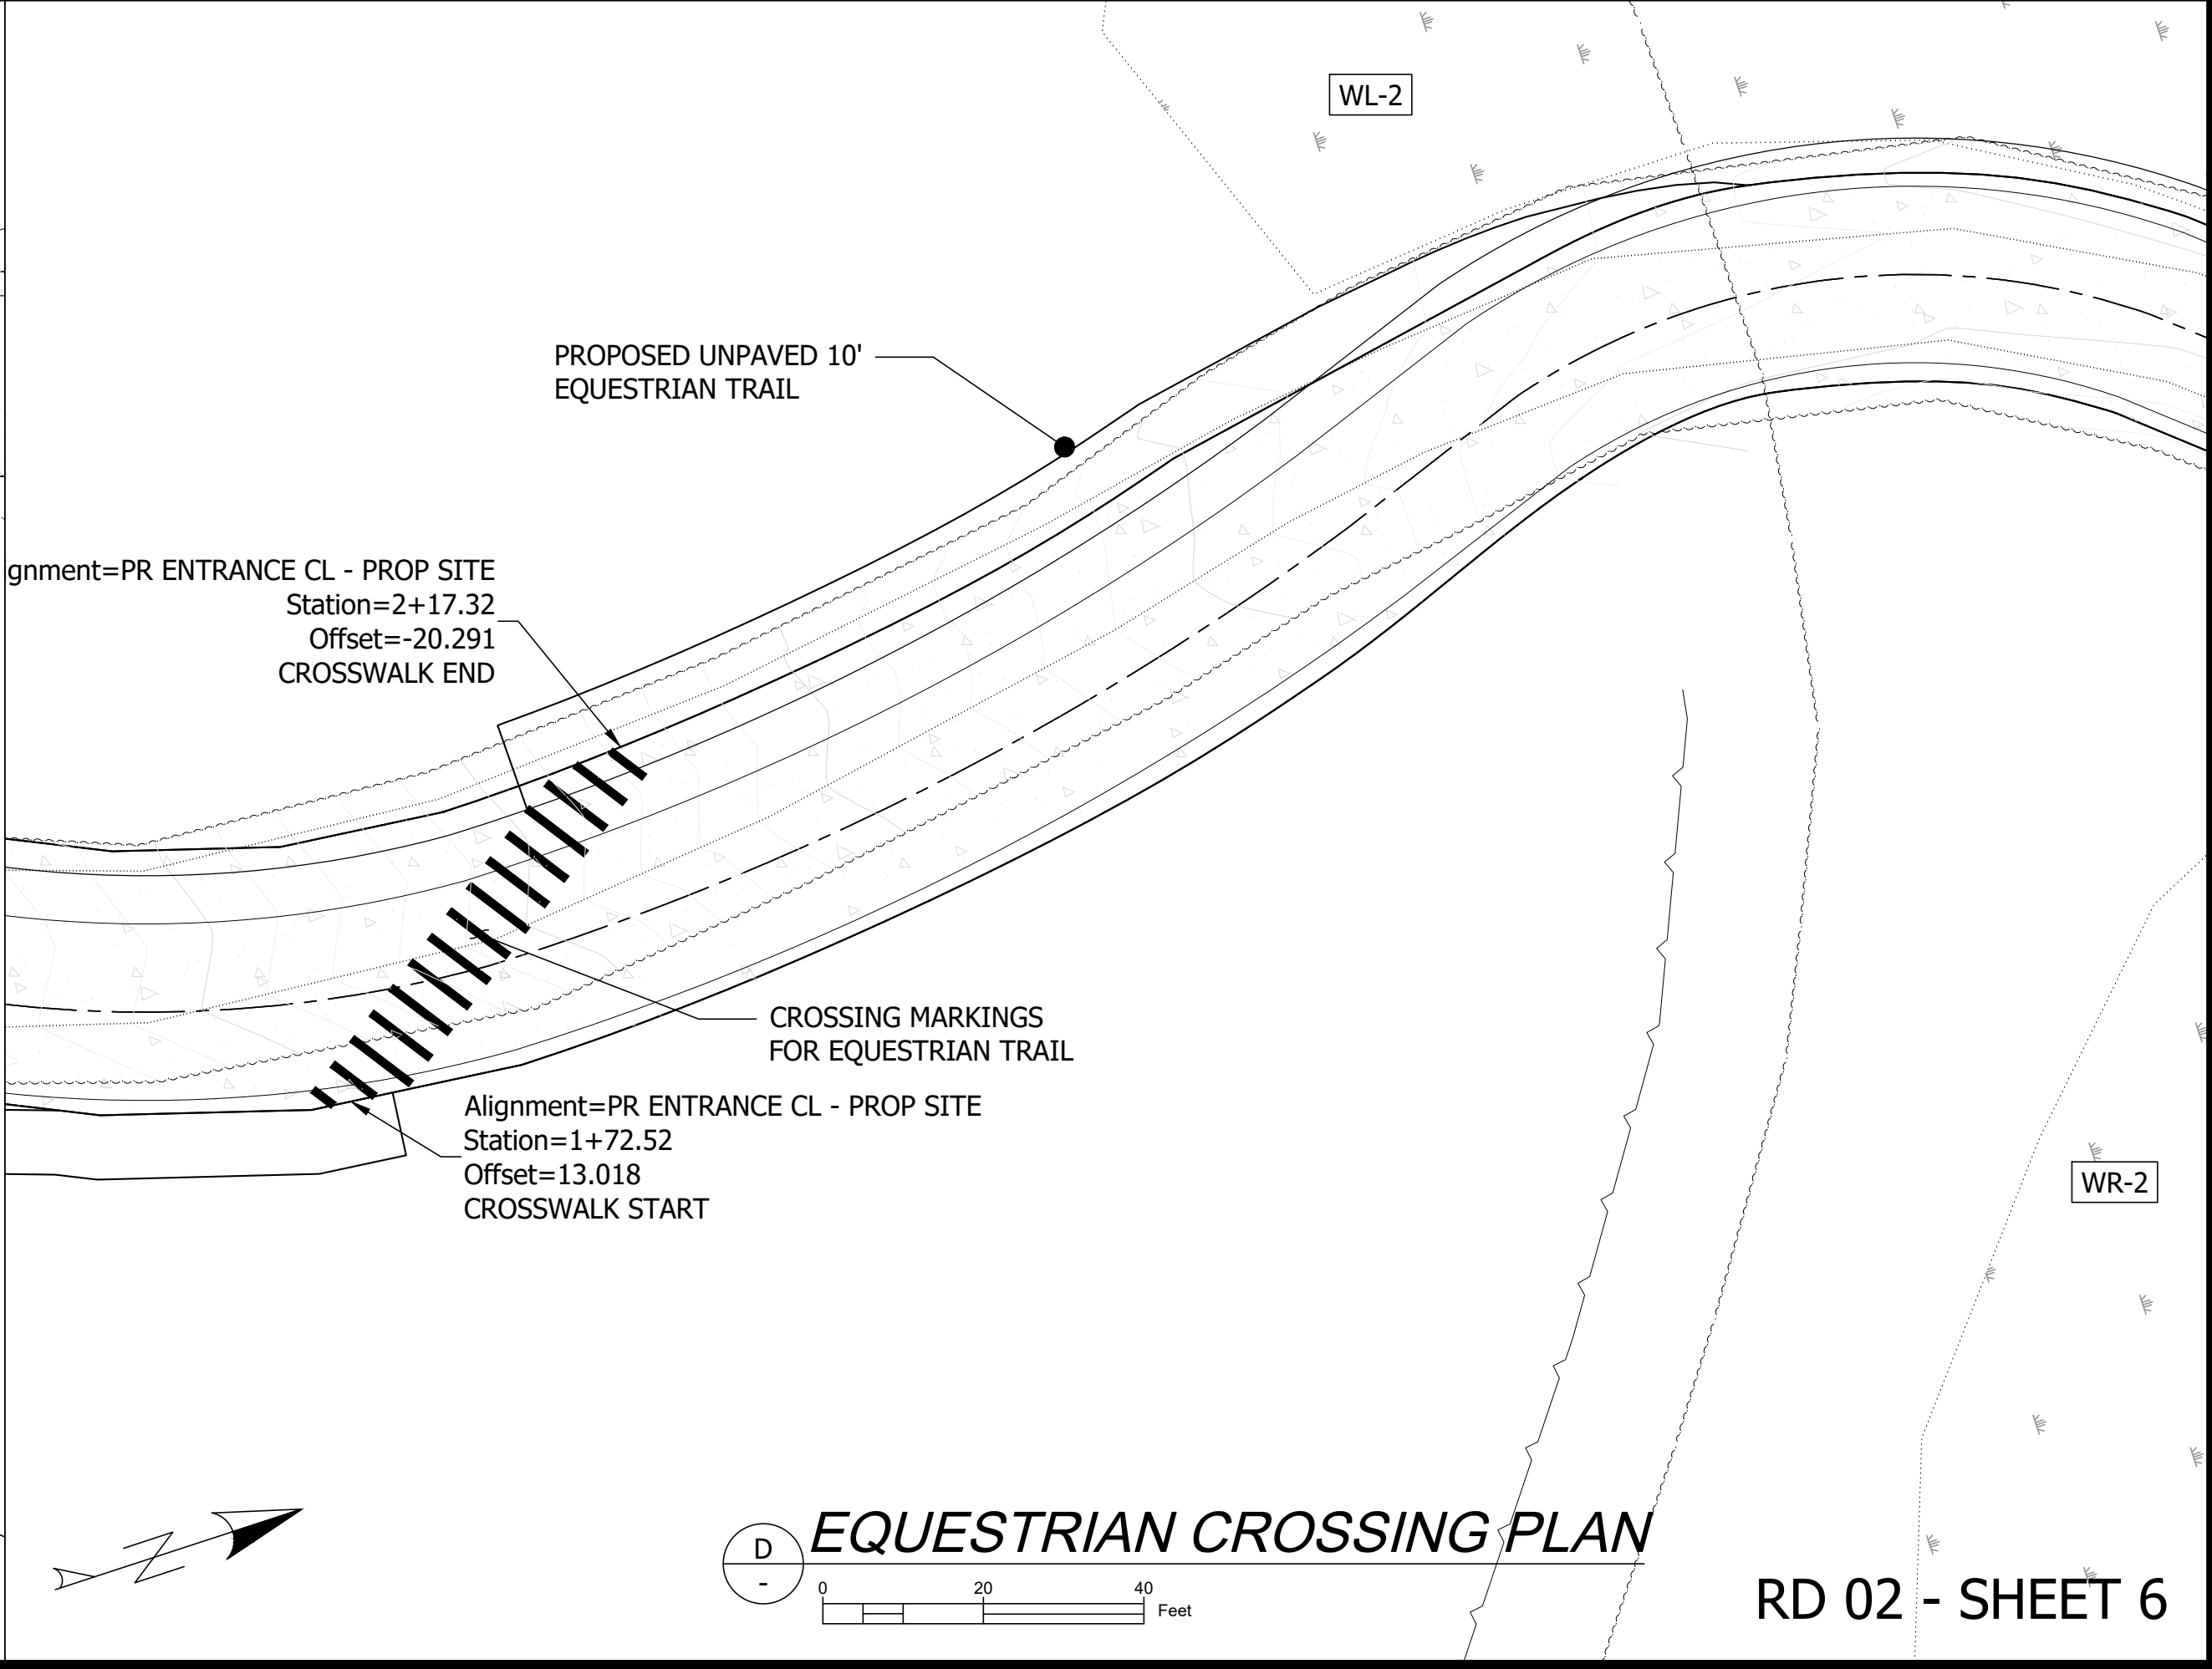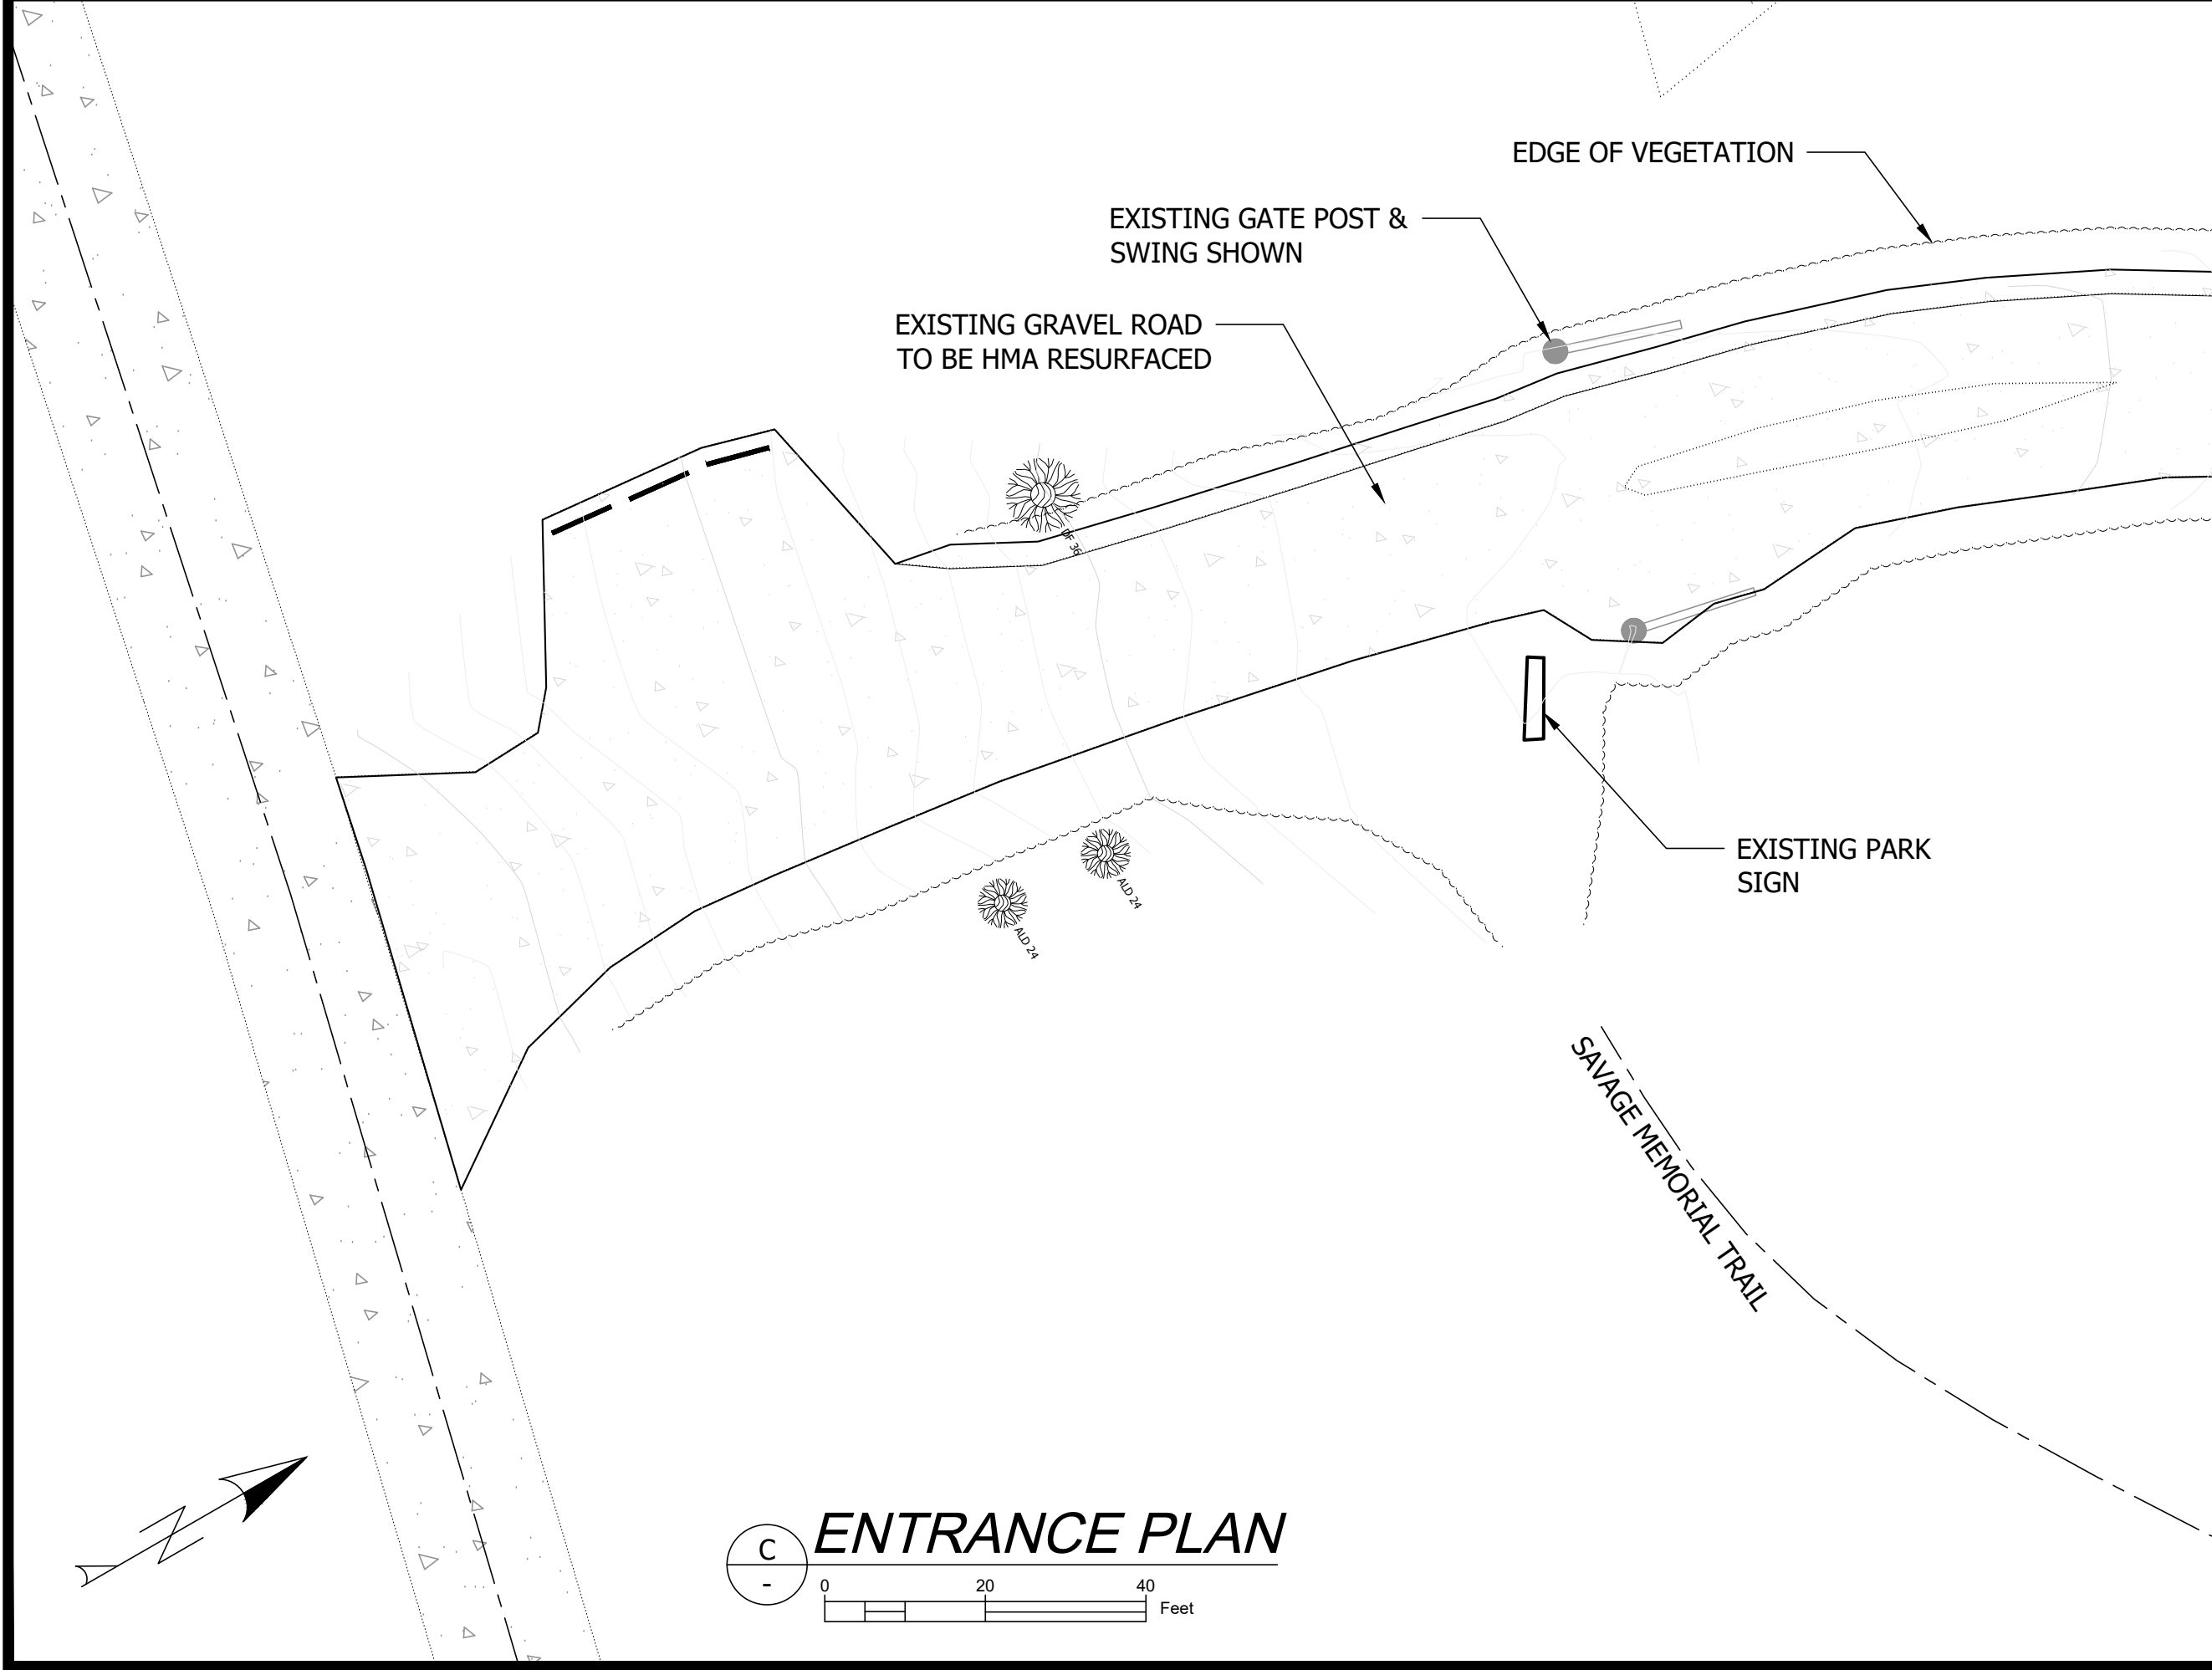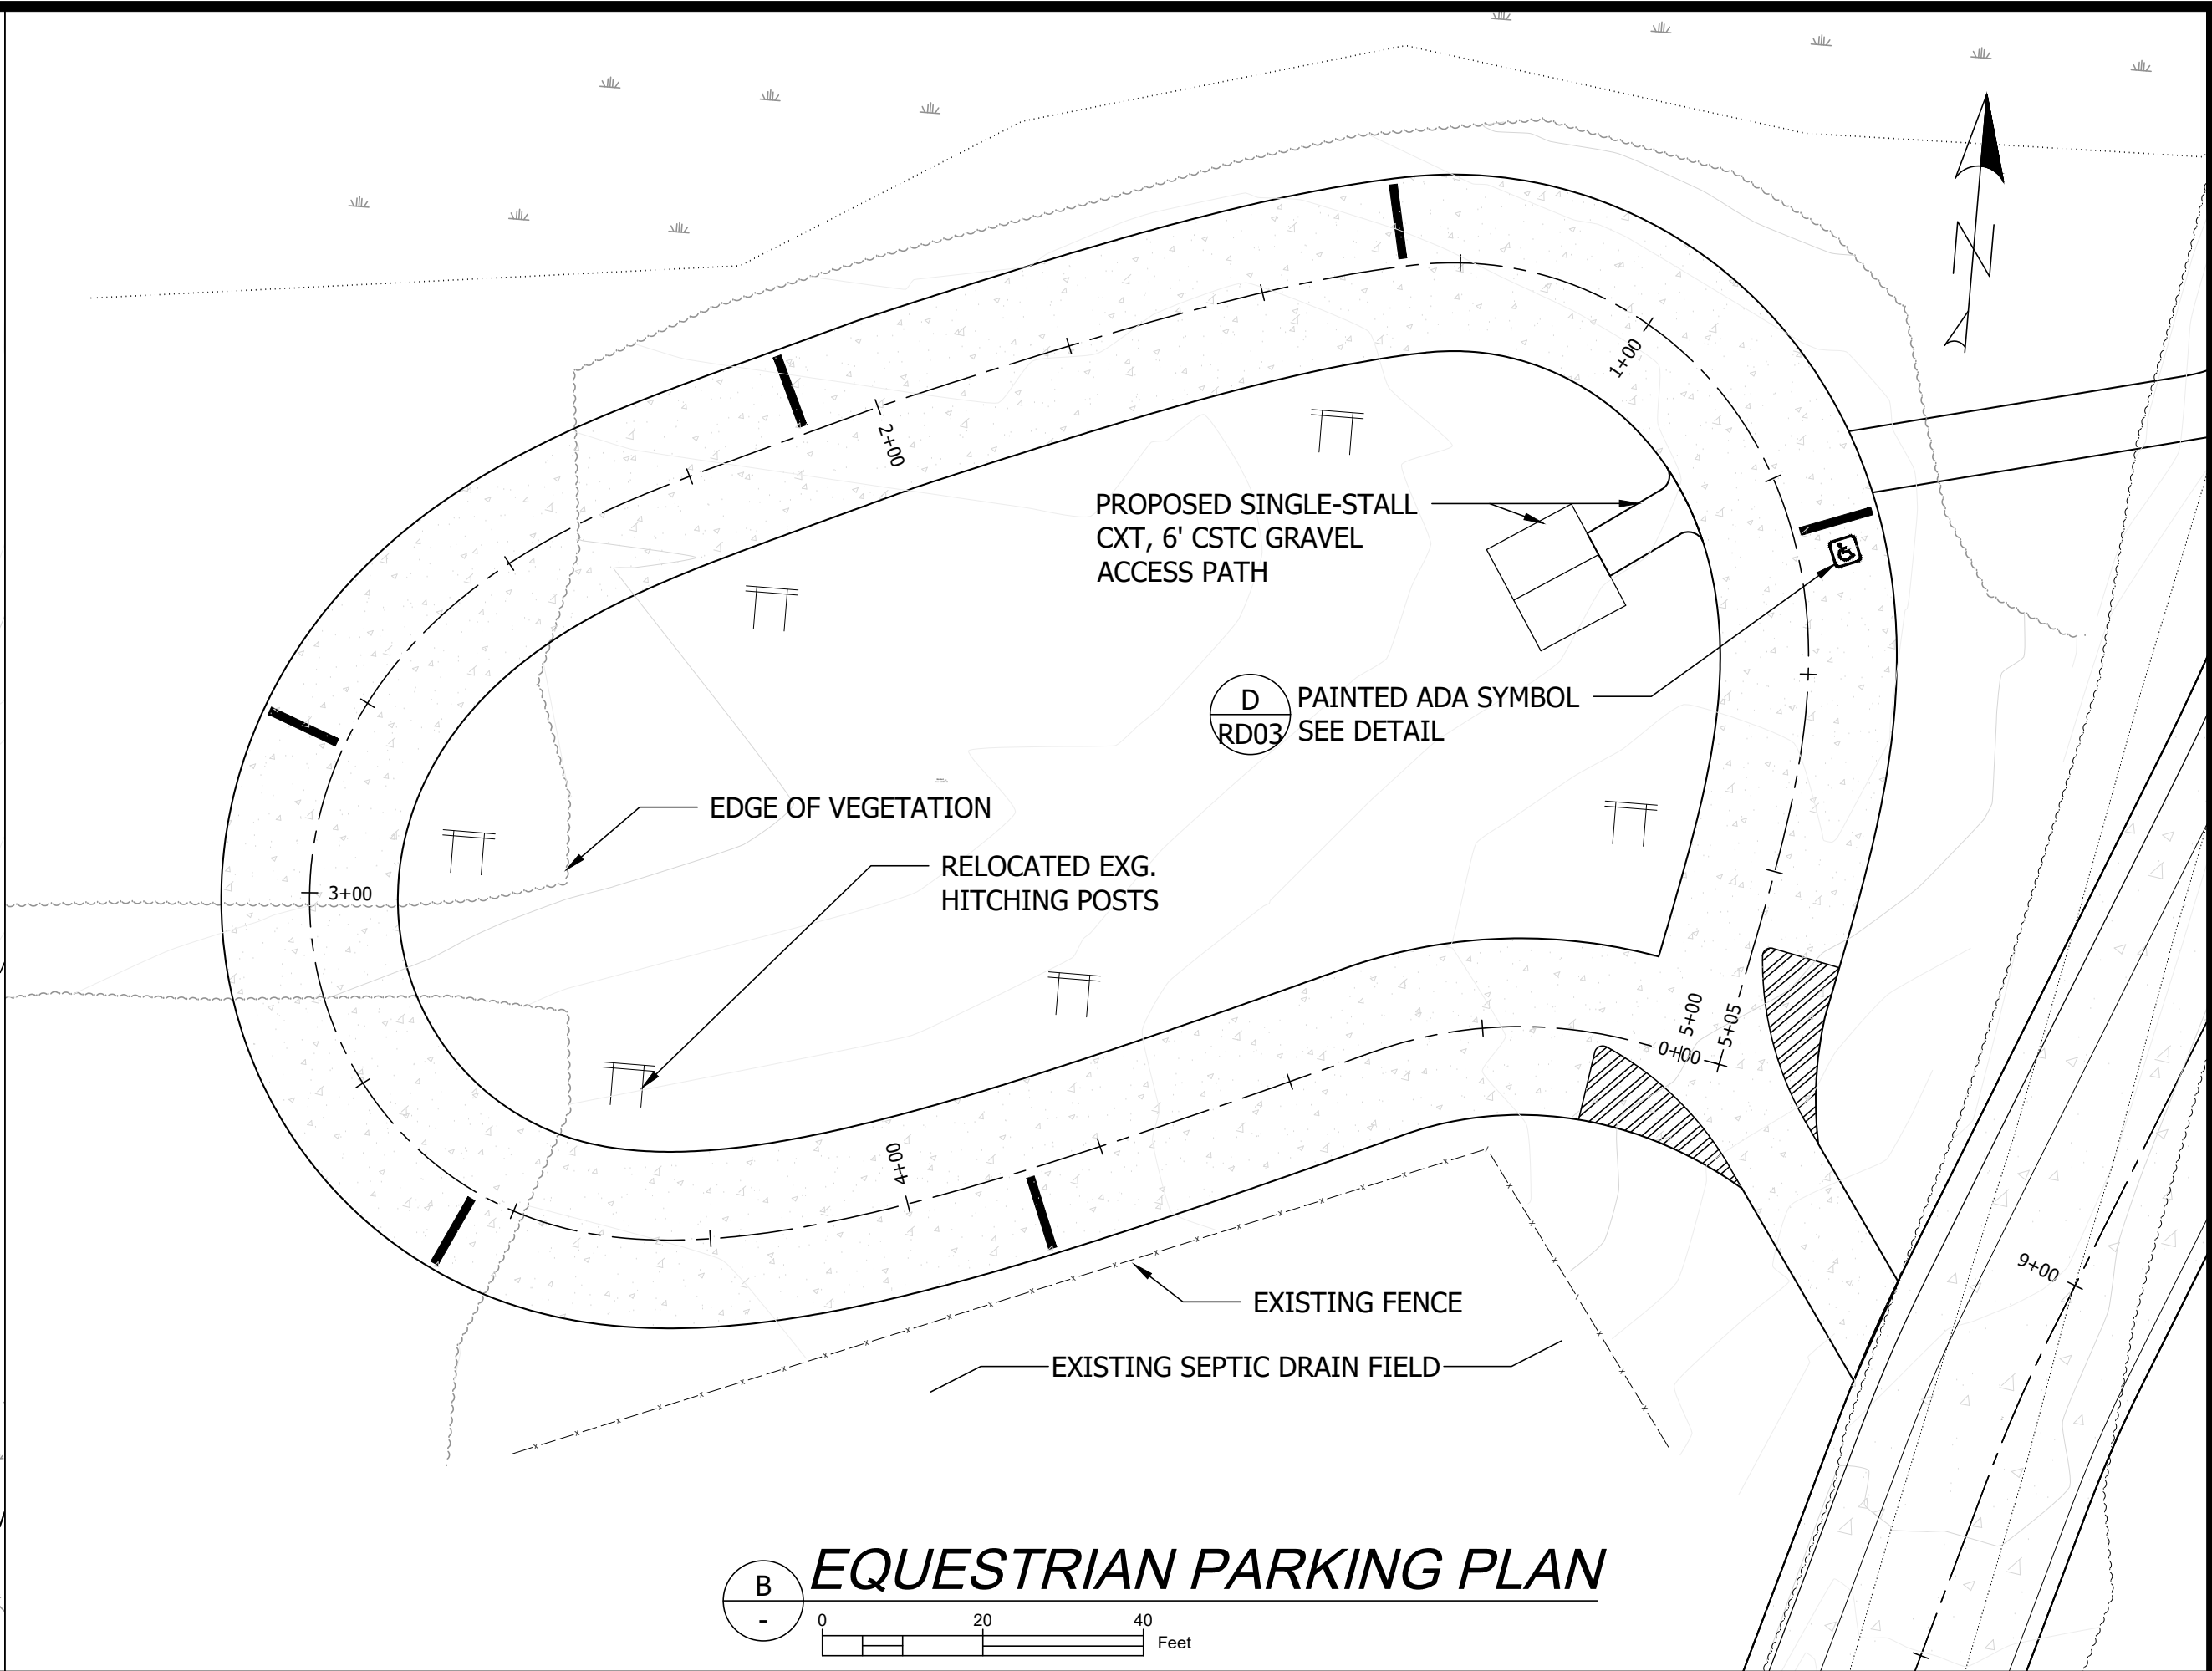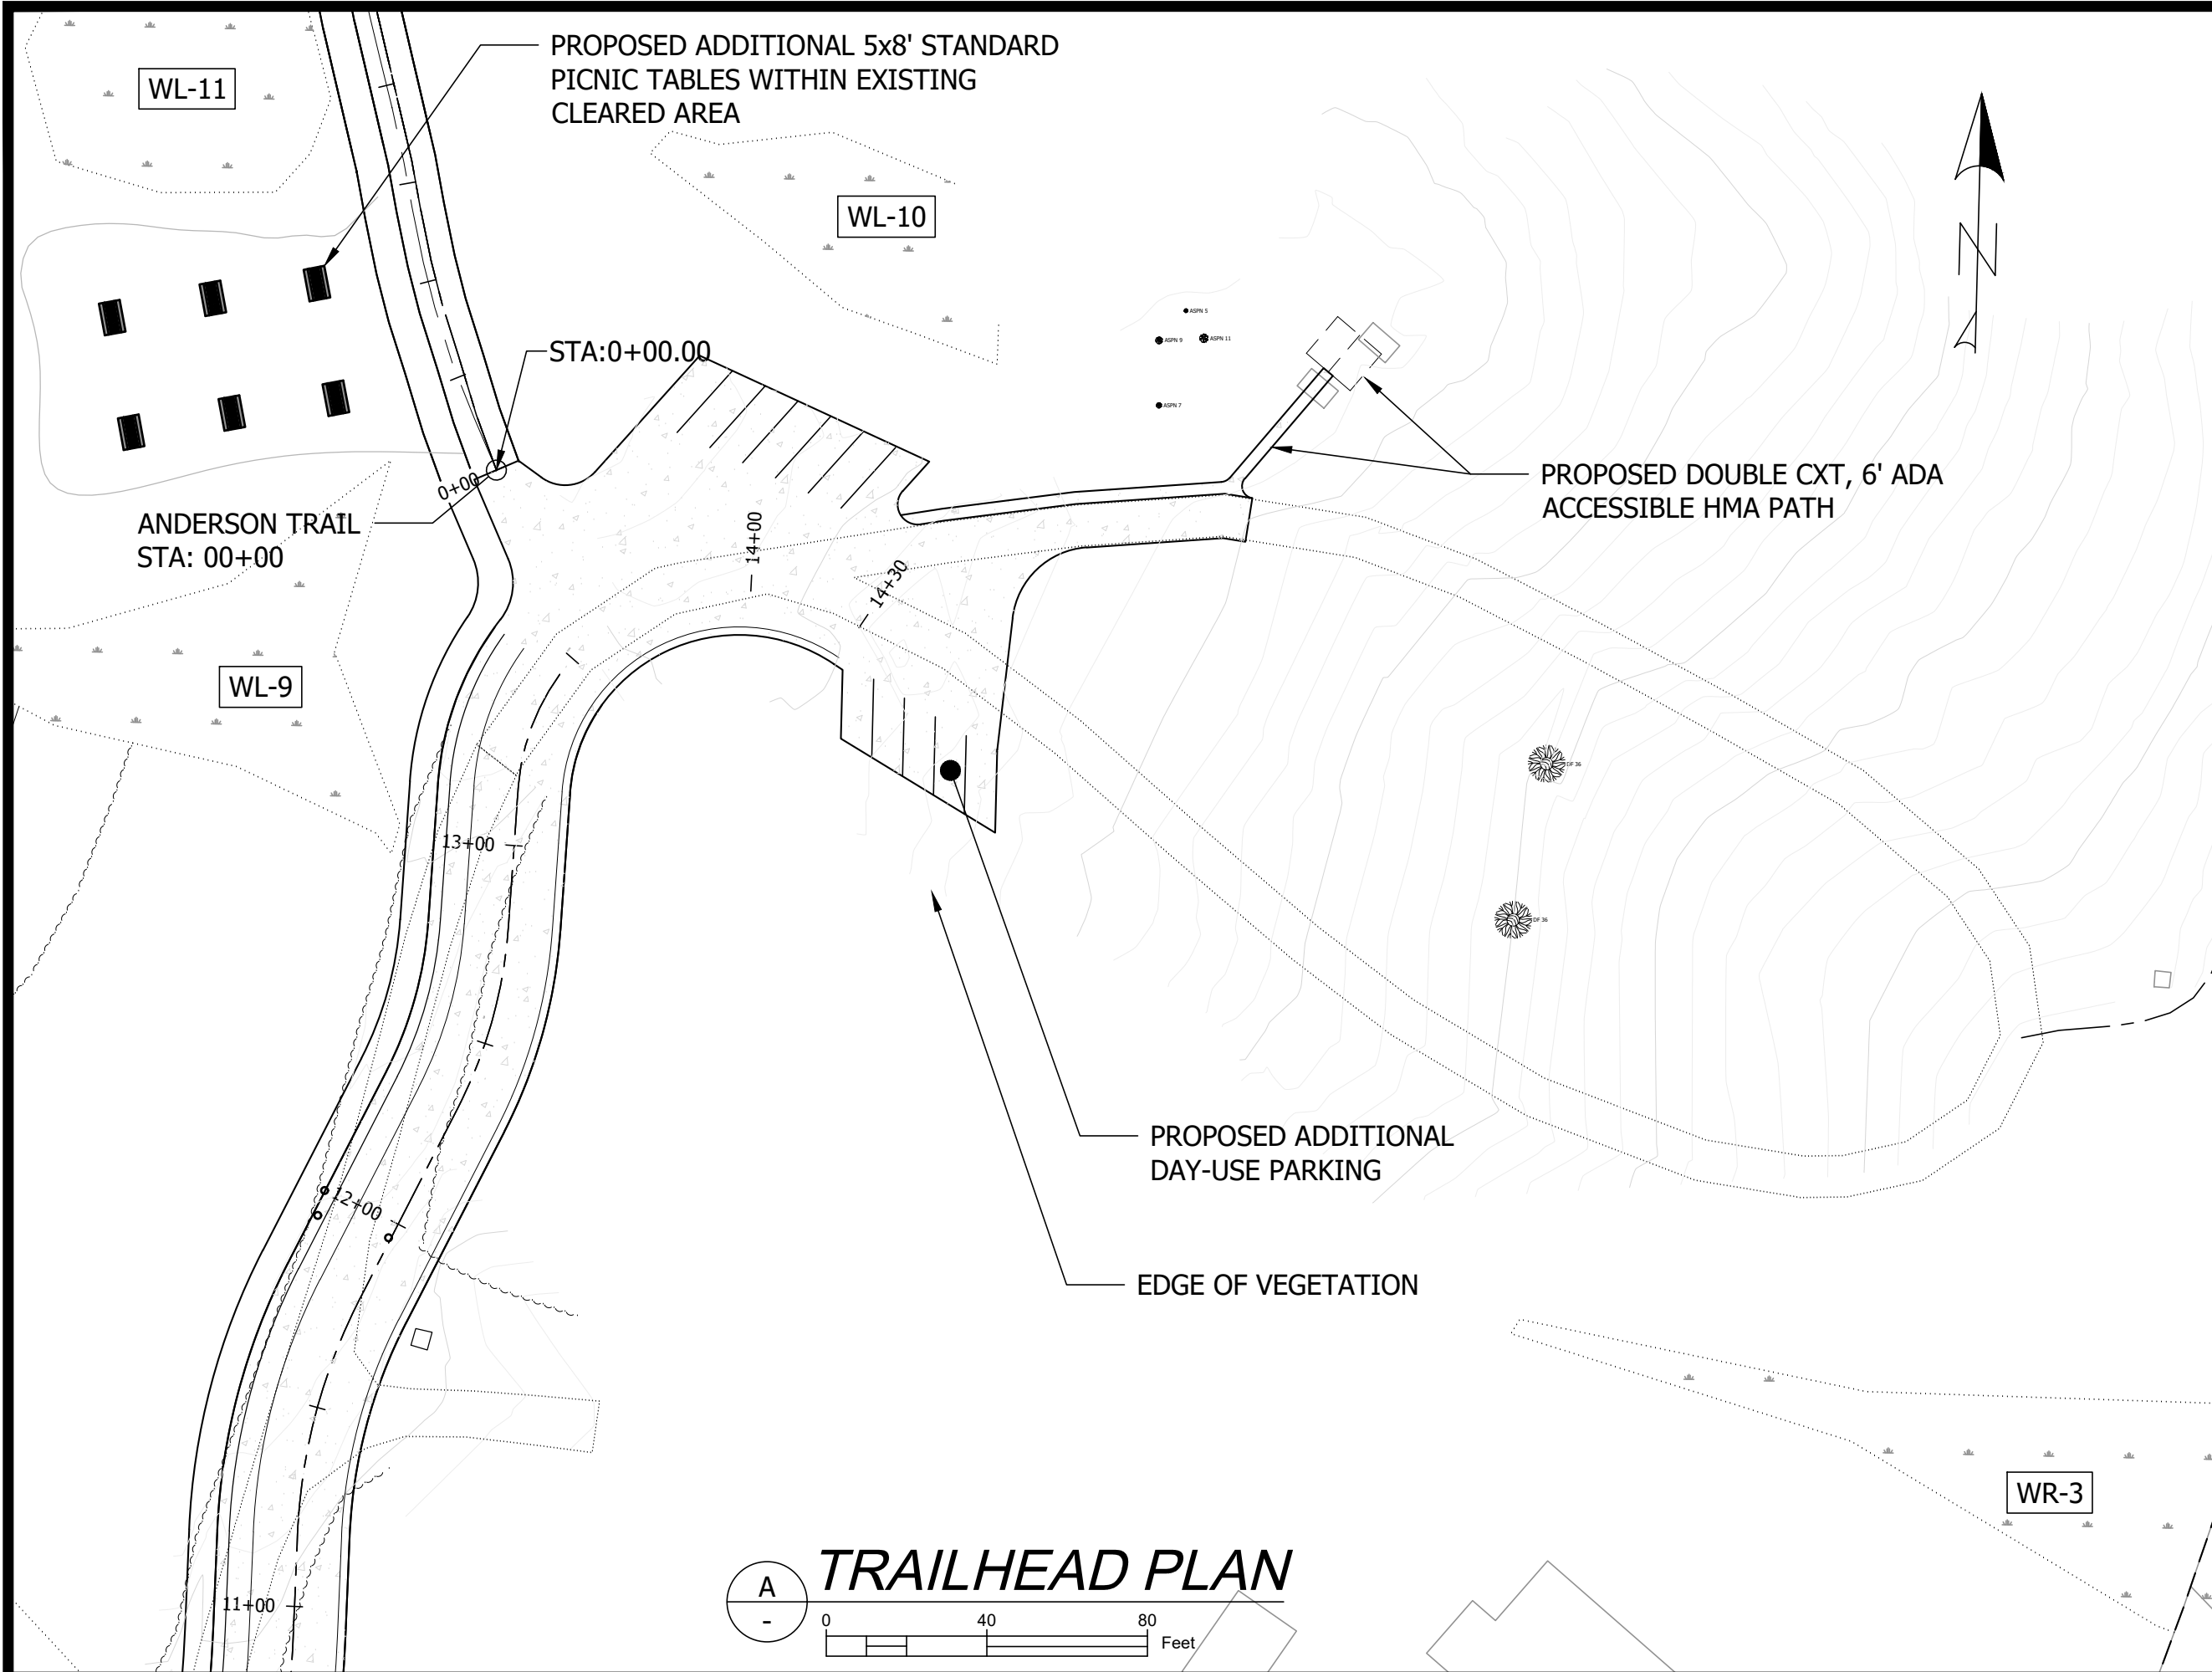

CAD NO. A620-2022-SW1_1

	DATE
	APP.
	INT.
	REVISIONS
	NO.

ACTION	BY	DATE
DESIGNED	DB	4/23/2025
DRAWN	PZ	4/23/2025
CHECKED (FIELD)		
CHECKED (HDQTS.)		

REGISTERED STAMP

WASHINGTON STATE PARKS AND RECREATION COMMISSION

ANDERSON LAKE STATE PARK

NEW DAY USE FACILITIES & TRAIL DEVELOPMENT

ENLARGED PLANS

SCALE
AS NOTED

PARKS FILE#

	DATE
	APP.
	INT.
	REVISIONS
	NO.

ACTION	BY	DATE
DESIGNED	DB	4/23/2025
DRAWN	PZ	4/23/2025
CHECKED (FIELD)		
CHECKED (HDQTS.)		

REGISTERED STAMP

WASHINGTON
STATE
PARKS
AND
RECREATION
COMMISSION




ANDERSON LAKE
STATE PARK

NEW DAY USE
FACILITIES &
TRAIL DEVELOPMENT

SITE PLAN
PROPOSED


SCALE
AS NOTED



PARKS FILE#

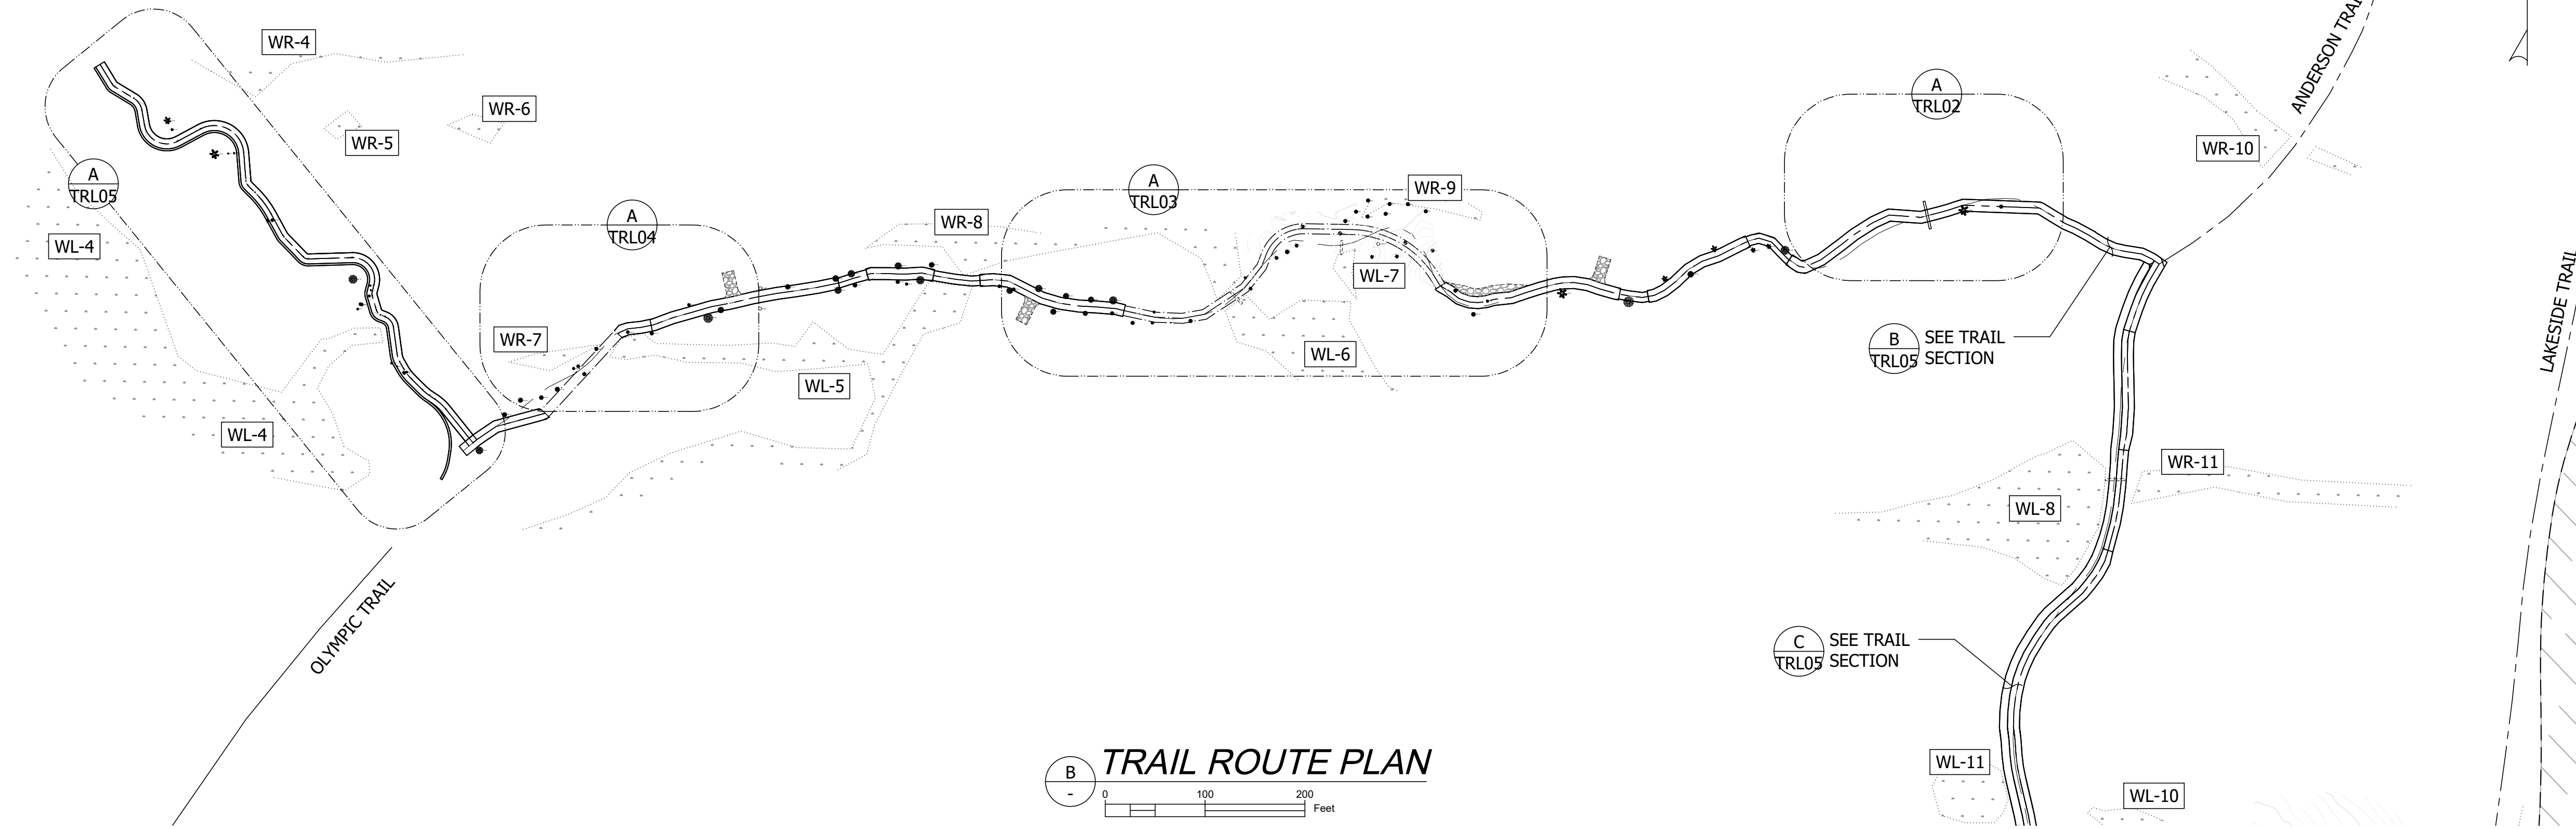


TRAIL ROUTE PLAN

EX TRAIL CL - EX SITE PROFILE

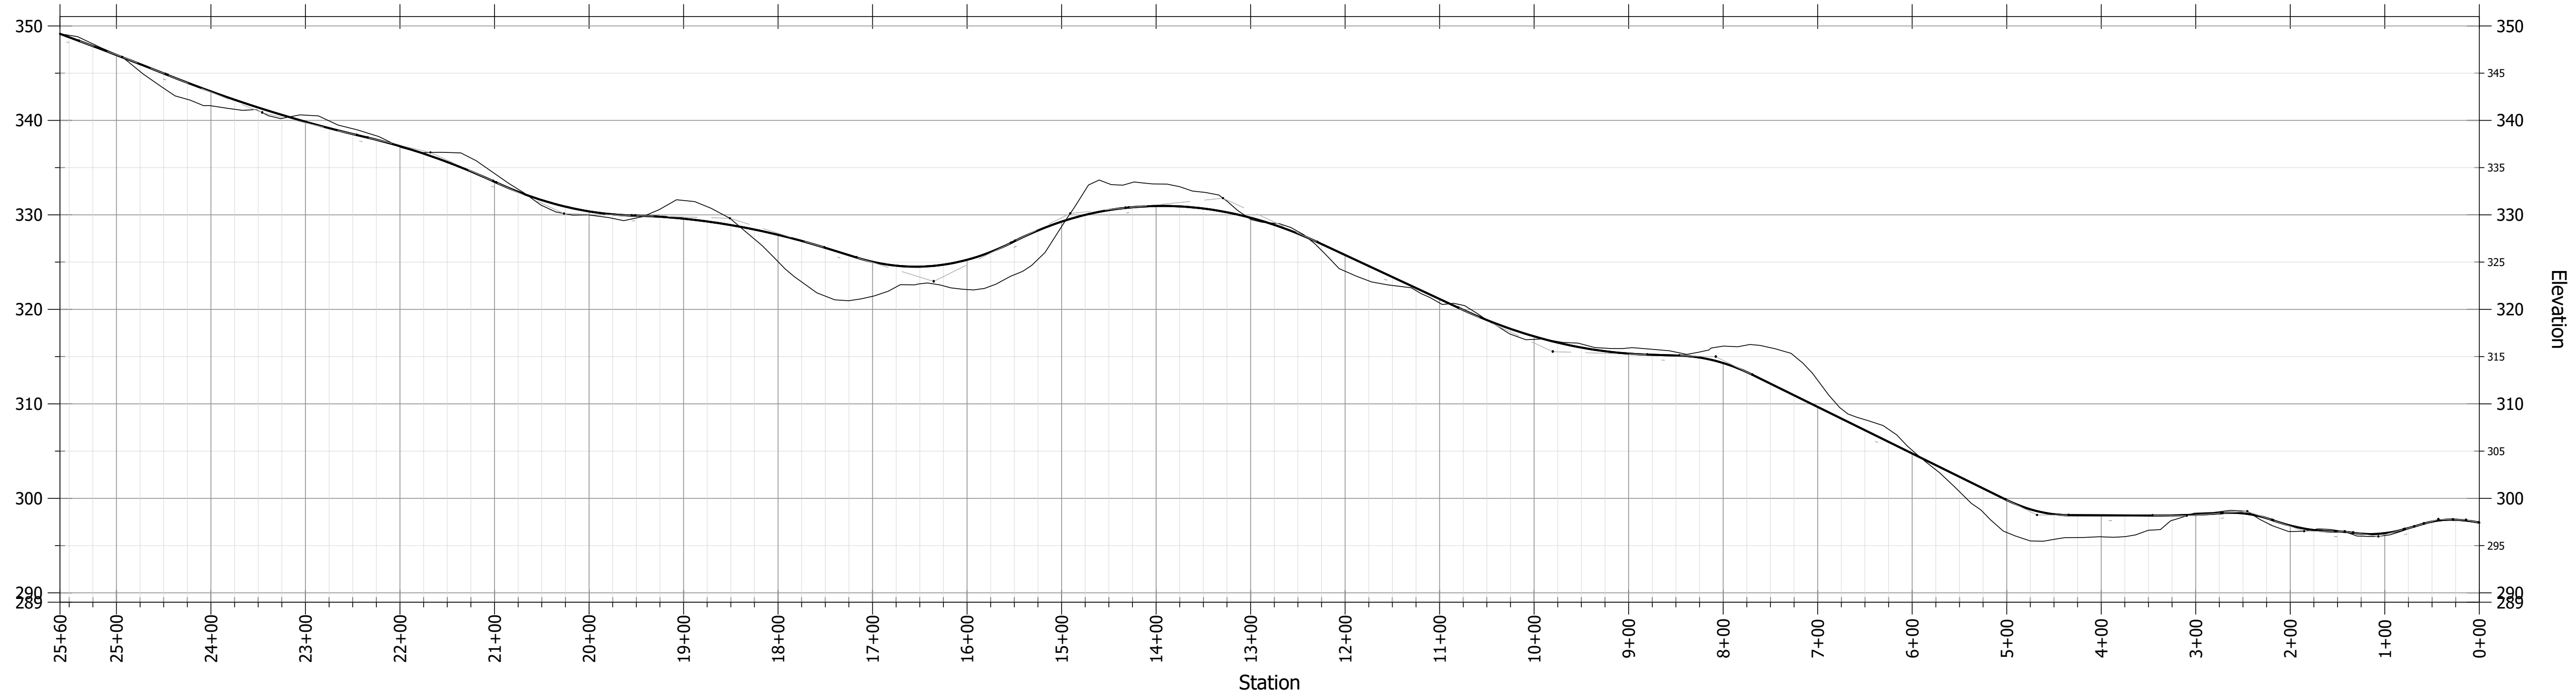

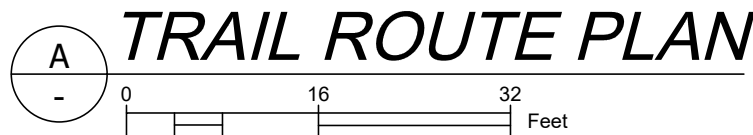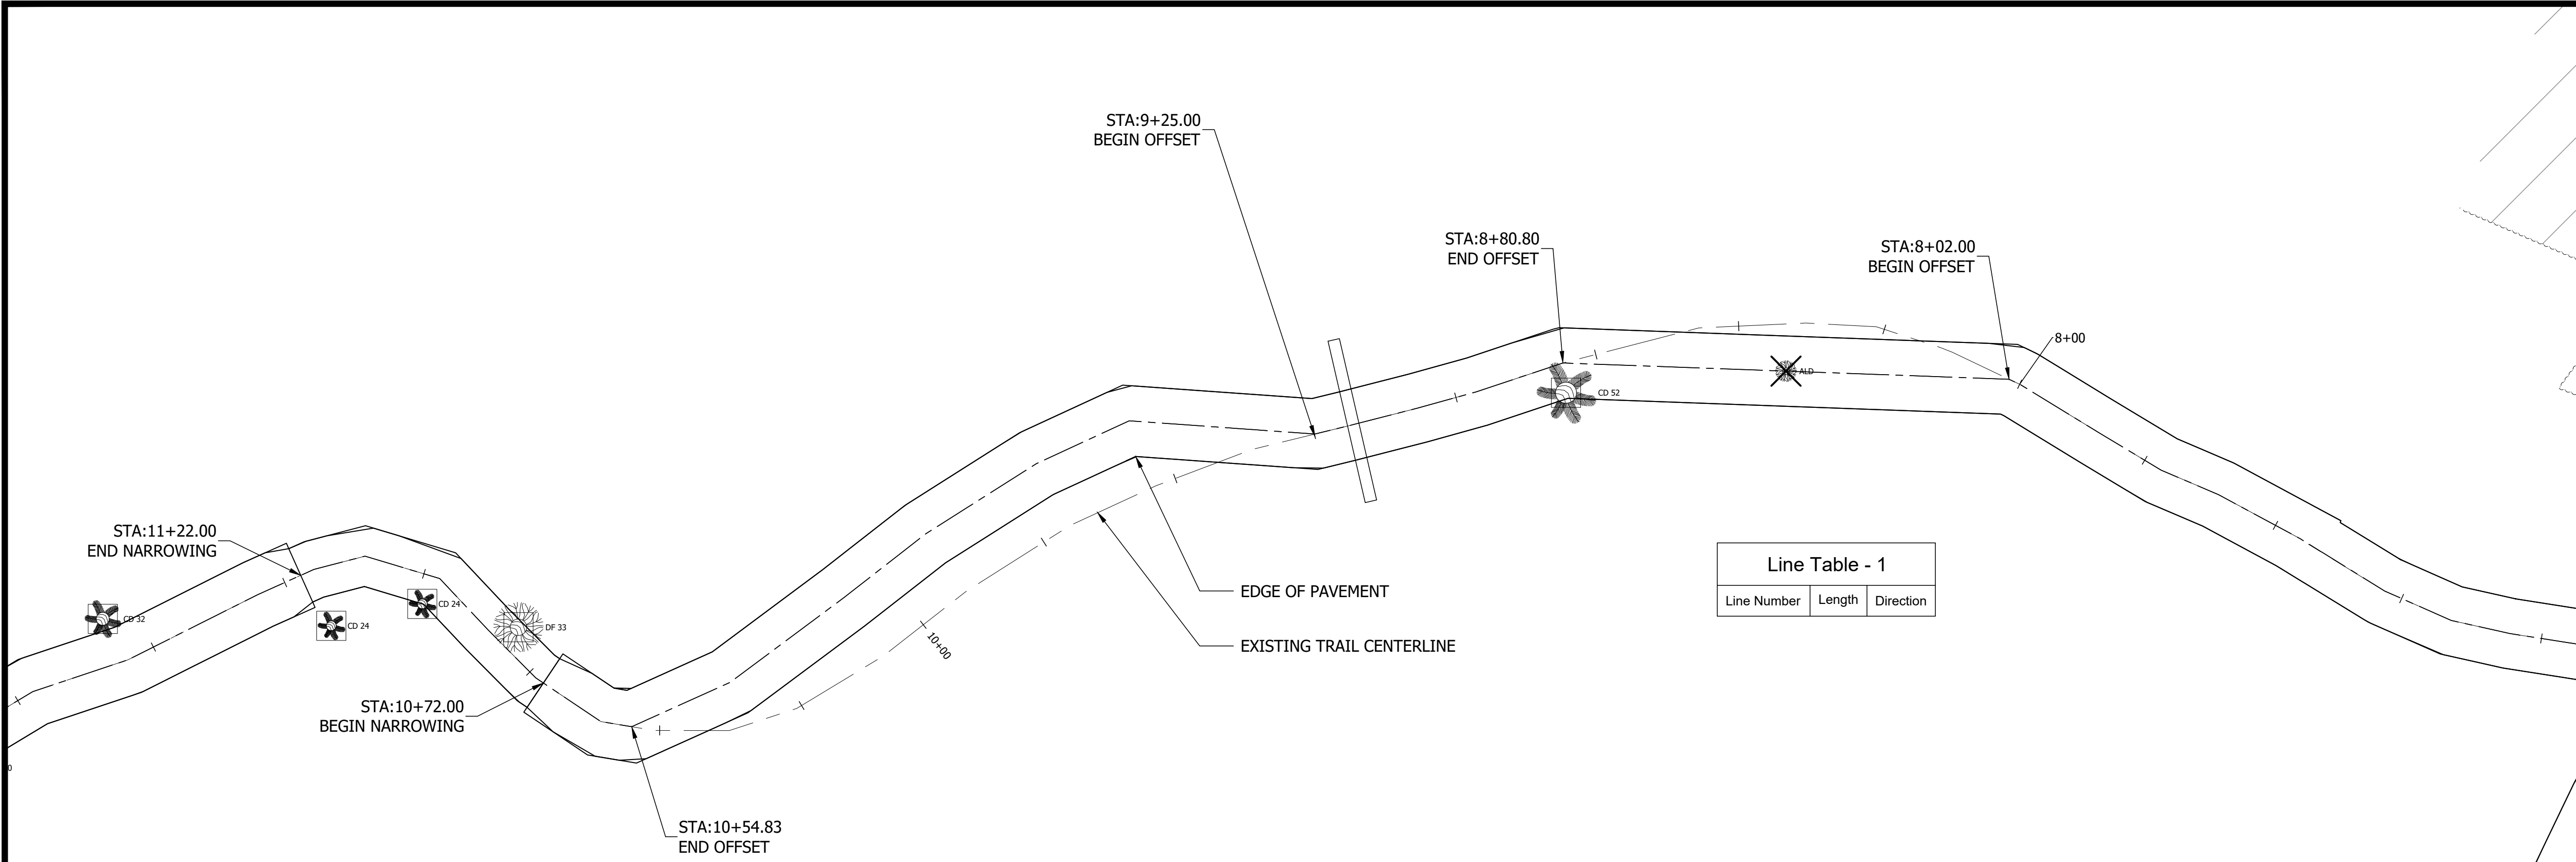

EX TRAIL CL - EX SITE PROFILE

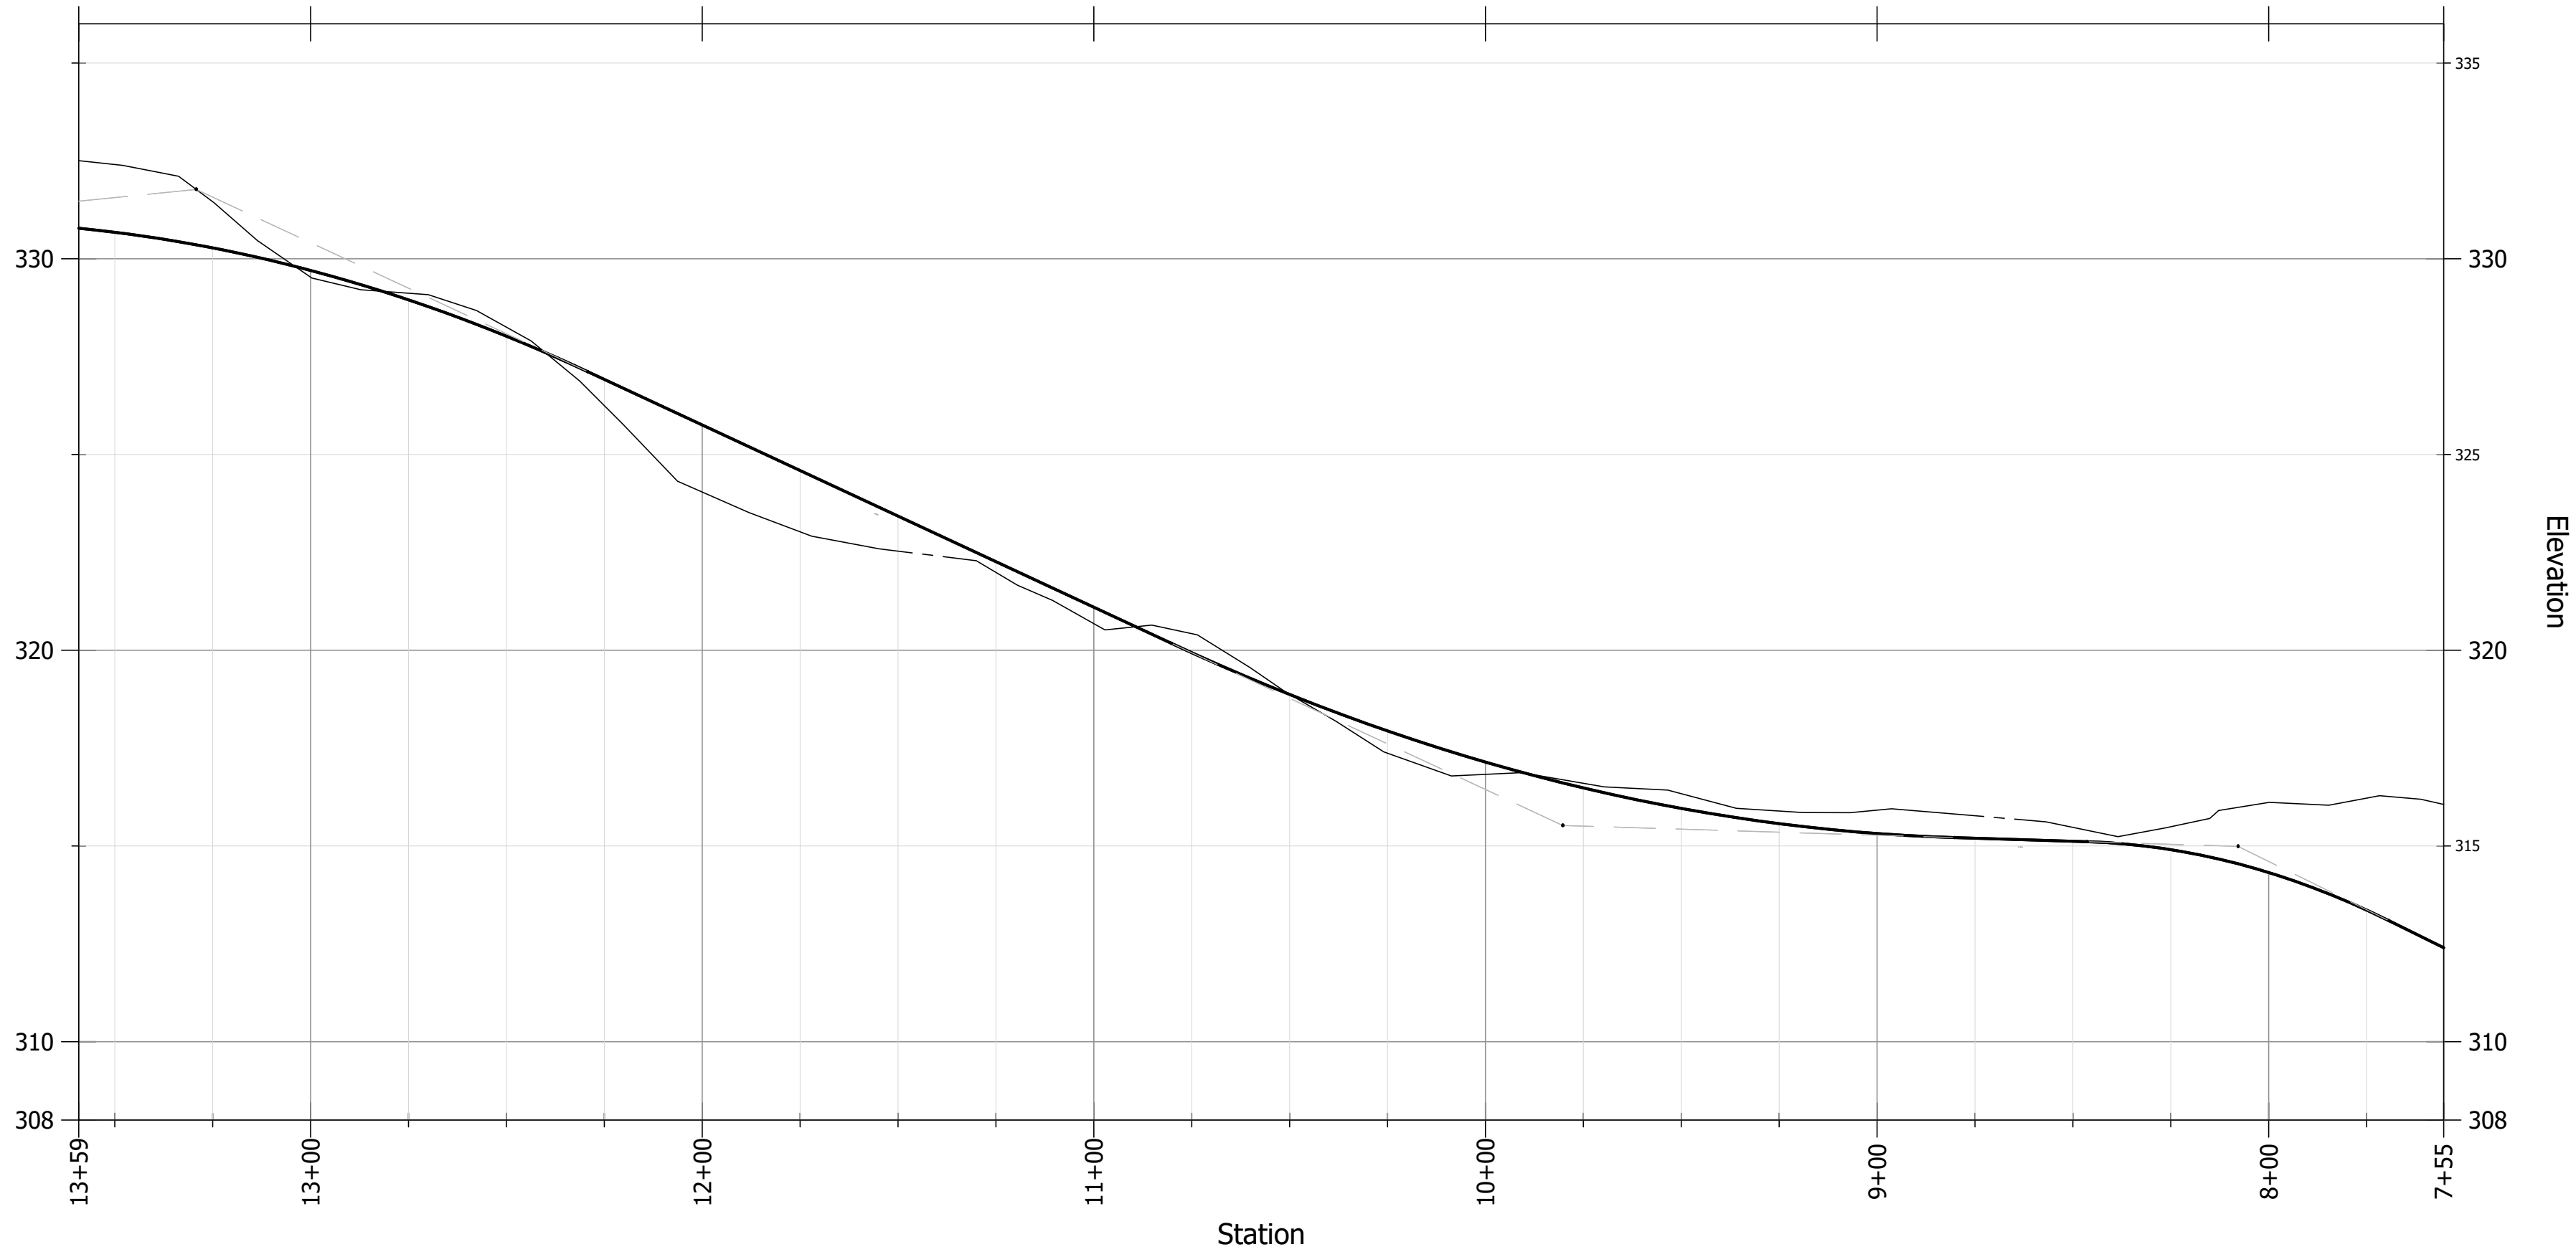

	DATE
	APP.
	INT.
	REVISIONS
	NO.

ACTION	BY	DATE
DESIGNED	DB	4/23/2025
DRAWN	PZ	4/23/2025
CHECKED (FIELD)		
CHECKED (HDQTS.)		

REGISTERED STAMP

WASHINGTON
STATE
PARKS
AND
RECREATION
COMMISSION



ANDERSON LAKE
STATE PARK

NEW DAY USE
FACILITIES &
TRAIL DEVELOPMENT

ENLARGED PLAN

SCALE
AS NOTED

PARKS FILE#

NOTES:

1.
- SHOWN LOCATIONS OF PROPOSED BOARDWALK ARE INDICATIVE OF SATURATED SOILS. EQUIPMENT ACCESS MATS MUST BE PLACED AT THIS LOCATIONS PRIOR TO TRAVERSAL OF MOTORIZED CONSTRUCTION EQUIPMENT ACROSS THESE AREAS, AND REMOVED WHEN SUCH TRAVERSAL IS NO LONGER DEEMED NECESSARY. SEE SPECIFICATION.


2.
- CLEARING AND GRUBBING LIMITED TO DESIGN WIDTH OF TRAIL.

Line Table - 1


Line Number	Length	Direction
-------------	--------	-----------

Curve Table - 1

Curve Number	Length	Radius	Delta
--------------	--------	--------	-------

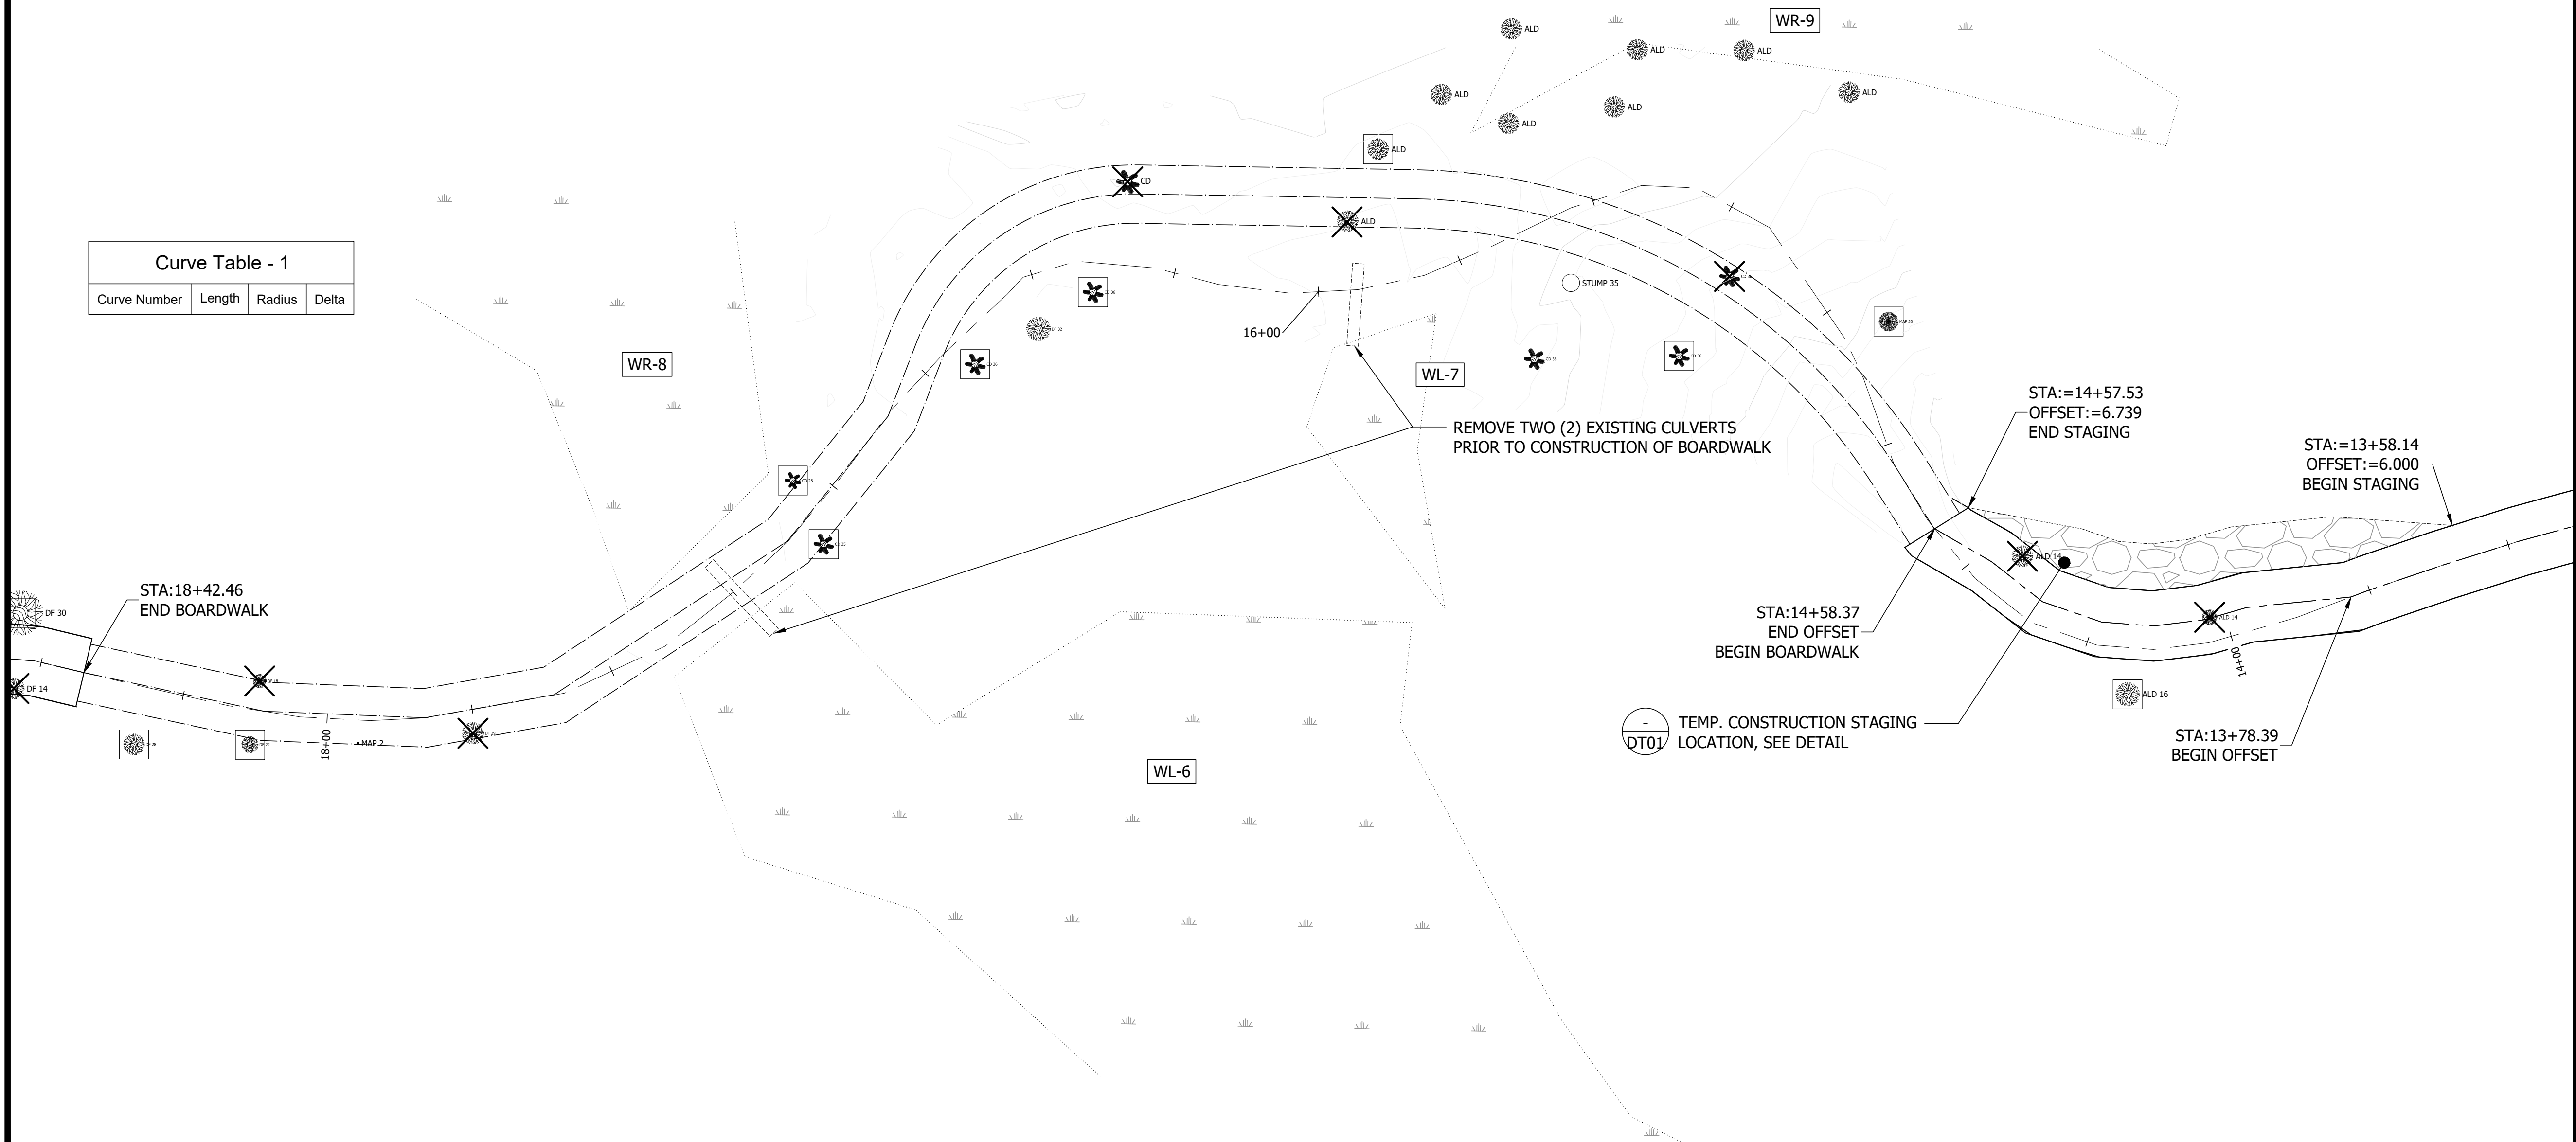

TRAIL ROUTE & BOARDWALK PLAN

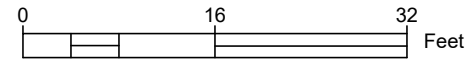

	DATE
	APP.
	INT.
	REVISIONS
	NO.

ACTION	BY	DATE
DESIGNED	DB	4/23/2025
DRAWN	PZ	4/23/2025
CHECKED (FIELD)		
CHECKED (HDQTS.)		

REGISTERED STAMP

WASHINGTON
STATE
PARKS
AND
RECREATION
COMMISSION



ANDERSON LAKE
STATE PARK

NEW DAY USE
FACILITIES &
TRAIL DEVELOPMENT

ENLARGED PLAN

SCALE


AS NOTED

PARKS FILE#

NOTES:

1.
- SHOWN LOCATIONS OF PROPOSED BOARDWALK ARE INDICATIVE OF SATURATED SOILS. EQUIPMENT ACCESS MATS MUST BE PLACED AT THIS LOCATIONS PRIOR TO TRAVERSAL OF MOTORIZED CONSTRUCTION EQUIPMENT ACROSS THESE AREAS, AND REMOVED WHEN SUCH TRAVERSAL IS NO LONGER DEEMED NECESSARY. SEE SPECIFICATION.


2.
- CLEARING AND GRUBBING LIMITED TO DESIGN WIDTH OF TRAIL.

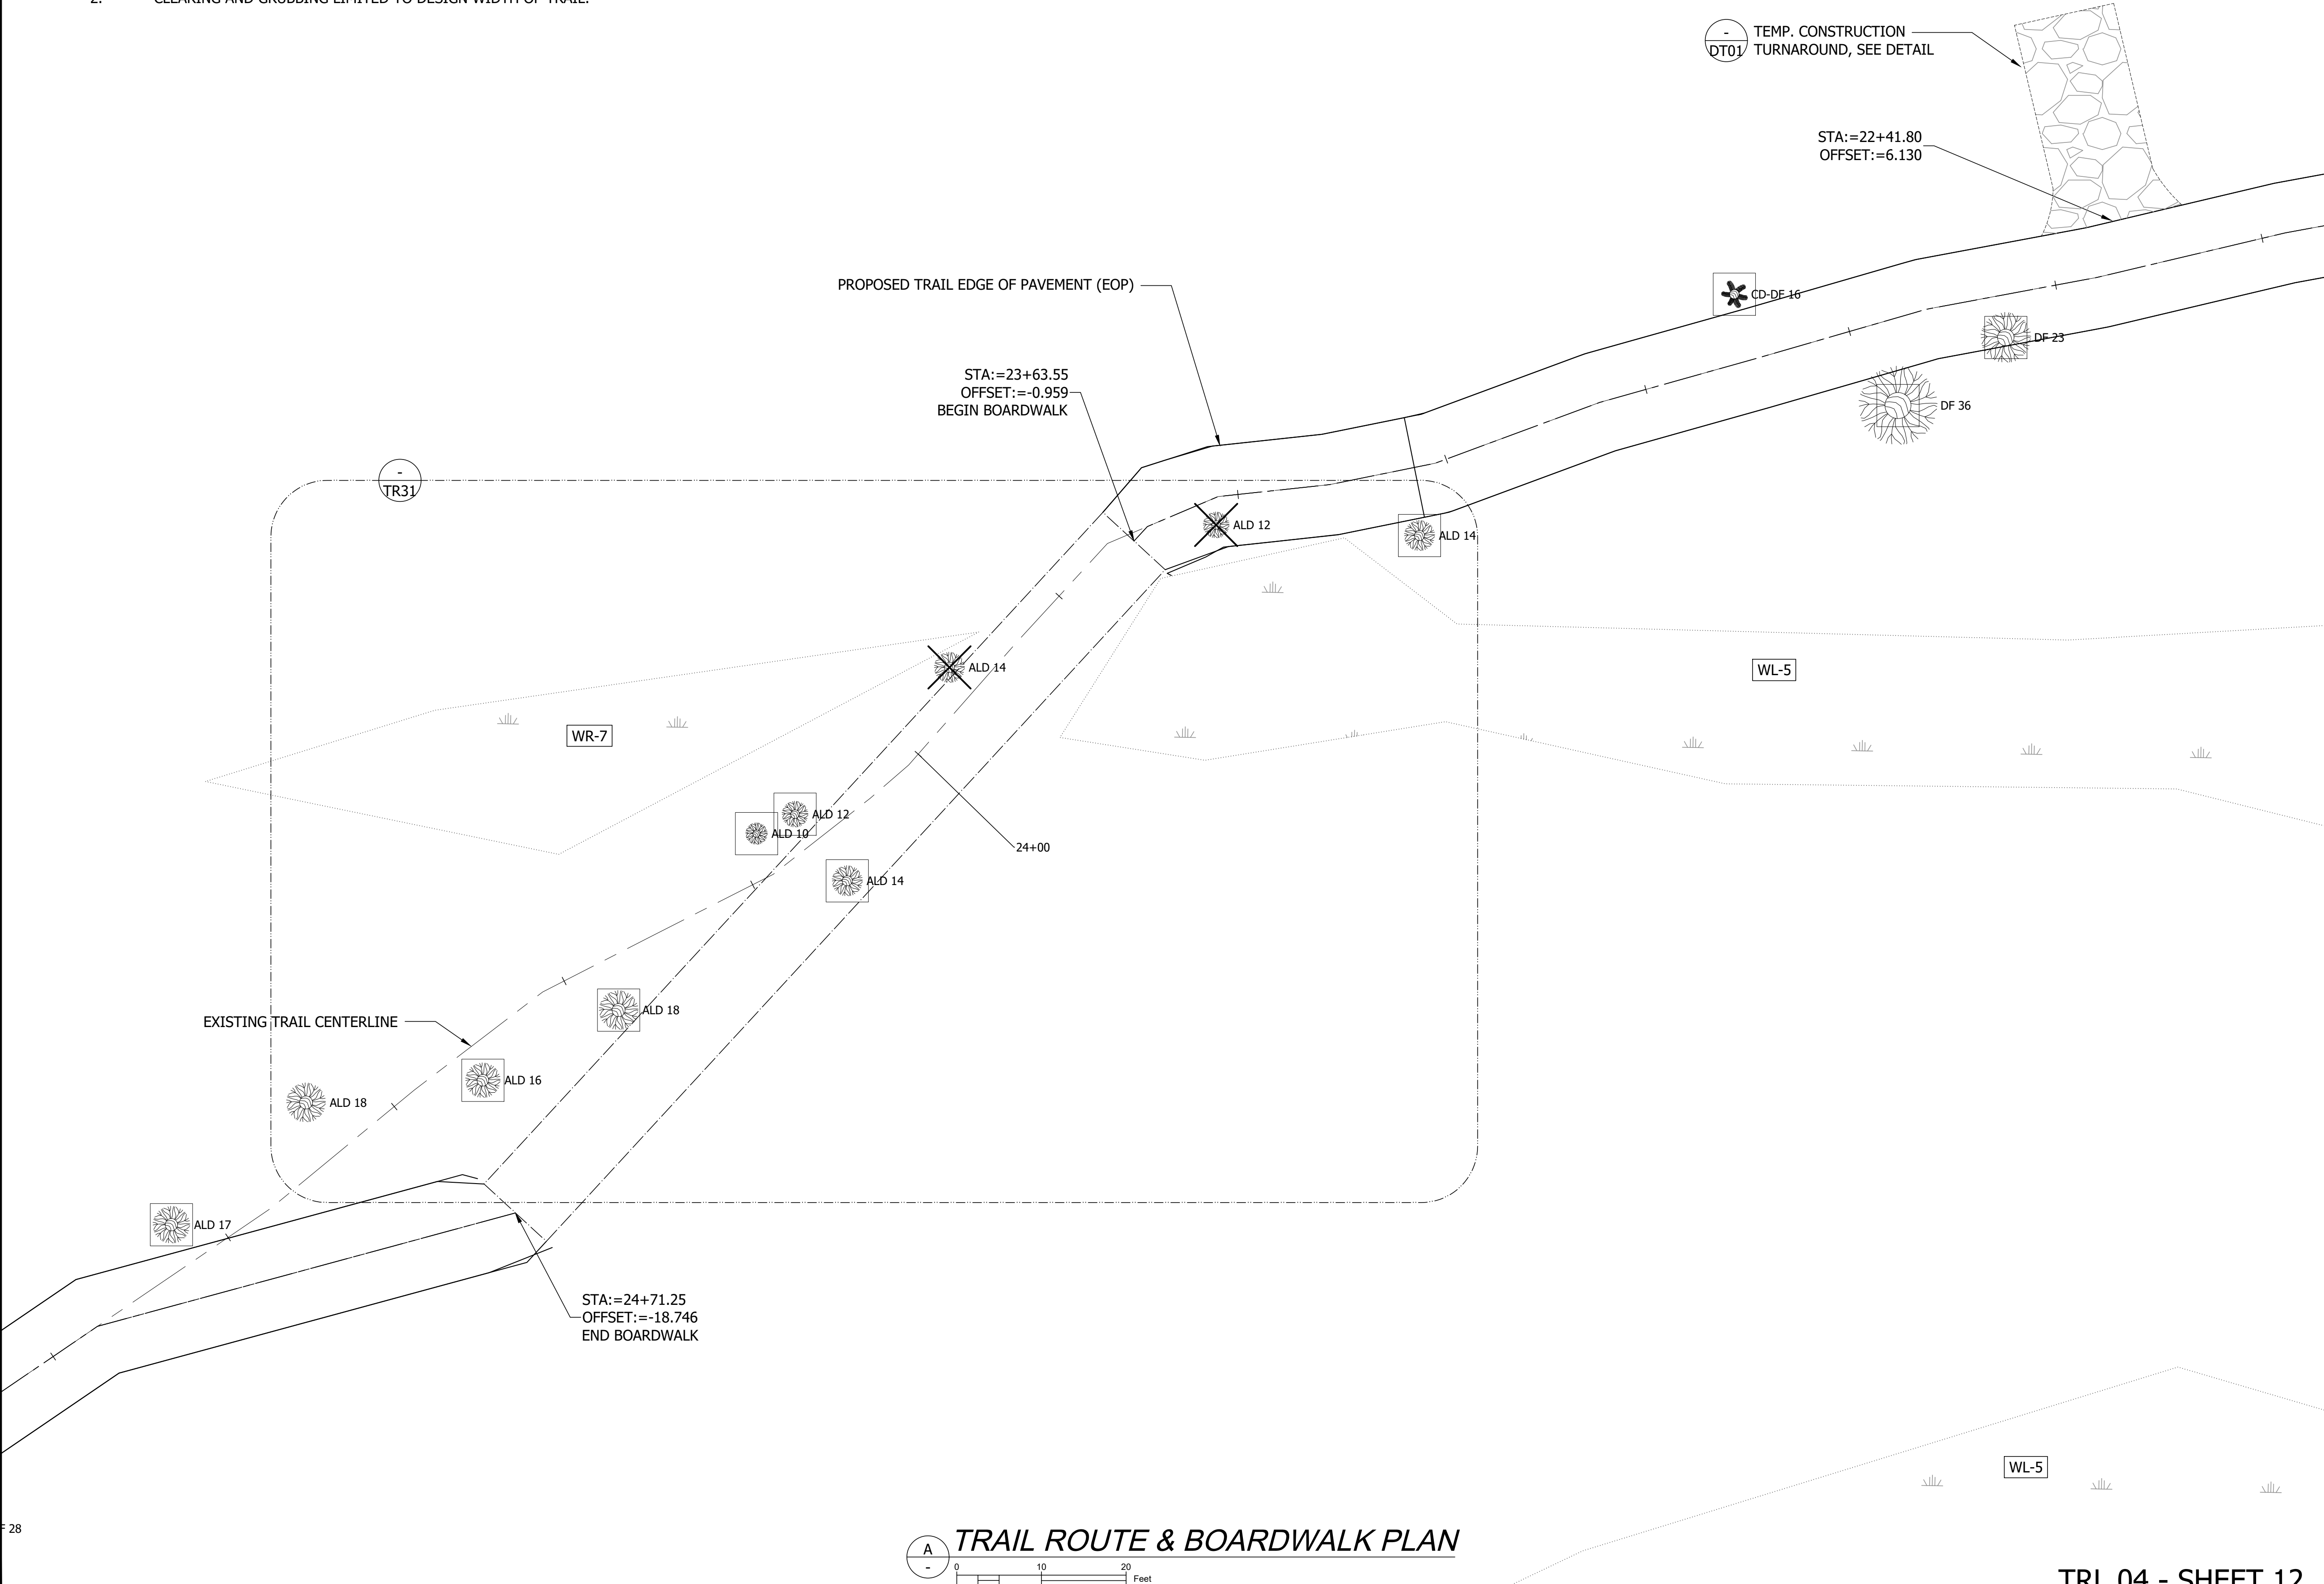

CAD NO. A620-2022-SW1_1

	DATE
	APP.
	INT.
	REVISIONS
	NO.

ACTION	BY	DATE
DESIGNED	DB	4/23/2025
DRAWN	PZ	4/23/2025
CHECKED (FIELD)		
CHECKED (HDQTS.)		

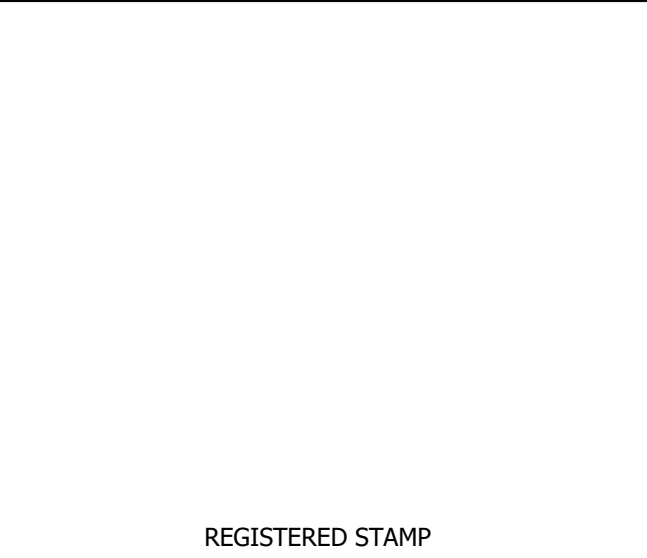

WASHINGTON
STATE
PARKS
AND
RECREATION
COMMISSION

ANDERSON LAKE
STATE PARK

NEW DAY USE
FACILITIES &
TRAIL DEVELOPMENT

ENLARGED PLAN

SCALE
AS NOTED




PARKS FILE#

TRAIL ROUTE & BOARDWALK PLAN

Line Table		
Line #	Length	Direction
L181	43.123	N38° 49' 46.39"W
L182	6.757	N56° 09' 58.06"W
L183	15.590	N45° 20' 16.62"W
L184	7.851	N29° 49' 12.54"W
L185	27.352	N07° 47' 40.95"W
L186	4.875	N68° 43' 50.55"W
L187	15.524	N16° 25' 44.90"W
L188	27.798	N44° 03' 04.30"W
L189	24.658	N28° 45' 32.19"W
L190	9.955	N45° 11' 47.42"W
L191	28.620	N04° 28' 39.23"W
L192	25.687	S61° 45' 16.74"W
L193	14.970	N09° 49' 33.24"W
L194	22.482	N58° 45' 54.56"W
L195	23.582	N31° 35' 18.33"W
L196	43.931	S88° 17' 39.51"W
L197	7.503	N14° 14' 59.66"E

Curve Table			
Curve #	Radius	Length	Chord Direction
C148	49.248	14.901	N47° 29' 52.22"W
C149	47.531	8.983	N50° 45' 07.34"W
C150	47.531	12.873	N37° 34' 44.58"W
C151	21.133	8.124	N18° 48' 26.74"W
C152	13.216	14.055	N38° 15' 45.75"W
C153	6.862	6.264	N42° 34' 47.73"W
C154	6.781	3.631	N01° 05' 22.62"W
C155	21.849	40.405	N38° 43' 40.42"W
C156	6.781	5.640	N67° 52' 42.40"W
C157	6.781	1.810	N36° 24' 18.25"W
C158	93.737	26.892	N36° 58' 39.81"W
C159	6.781	4.819	N24° 50' 13.33"W
C160	29.556	58.688	N61° 21' 41.25"W
C161	22.865	43.267	N64° 02' 08.25"W
C162	17.437	14.894	N34° 17' 43.90"W
C163	6.781	3.217	N45° 10' 36.44"W
C164	51.683	55.600	S21° 52' 04.18"E

- ① PEDESTRIAN TRAIL
- ② EQUESTRIAN TRAIL
- ③ MULTI-USE TRAIL
- ④ EXISTING TRAIL

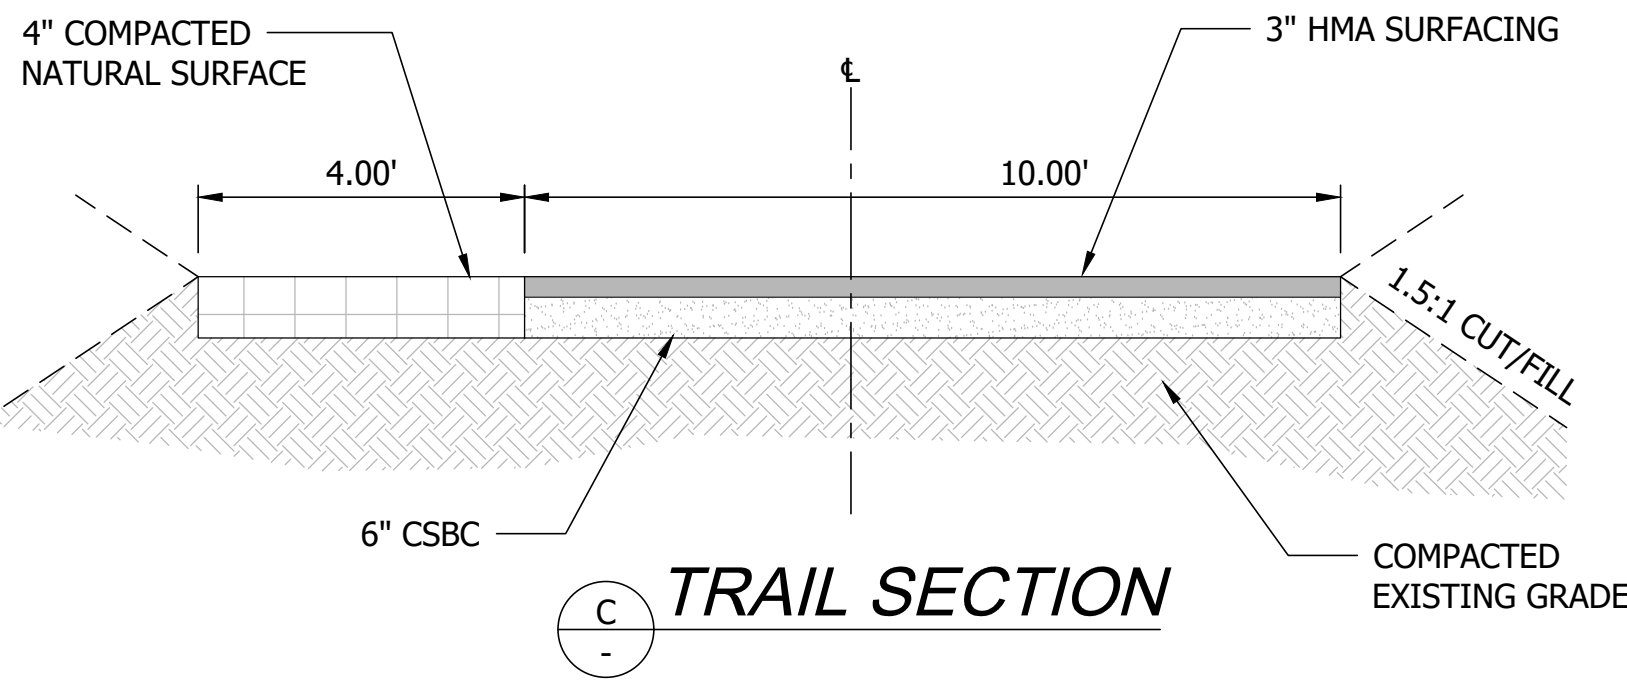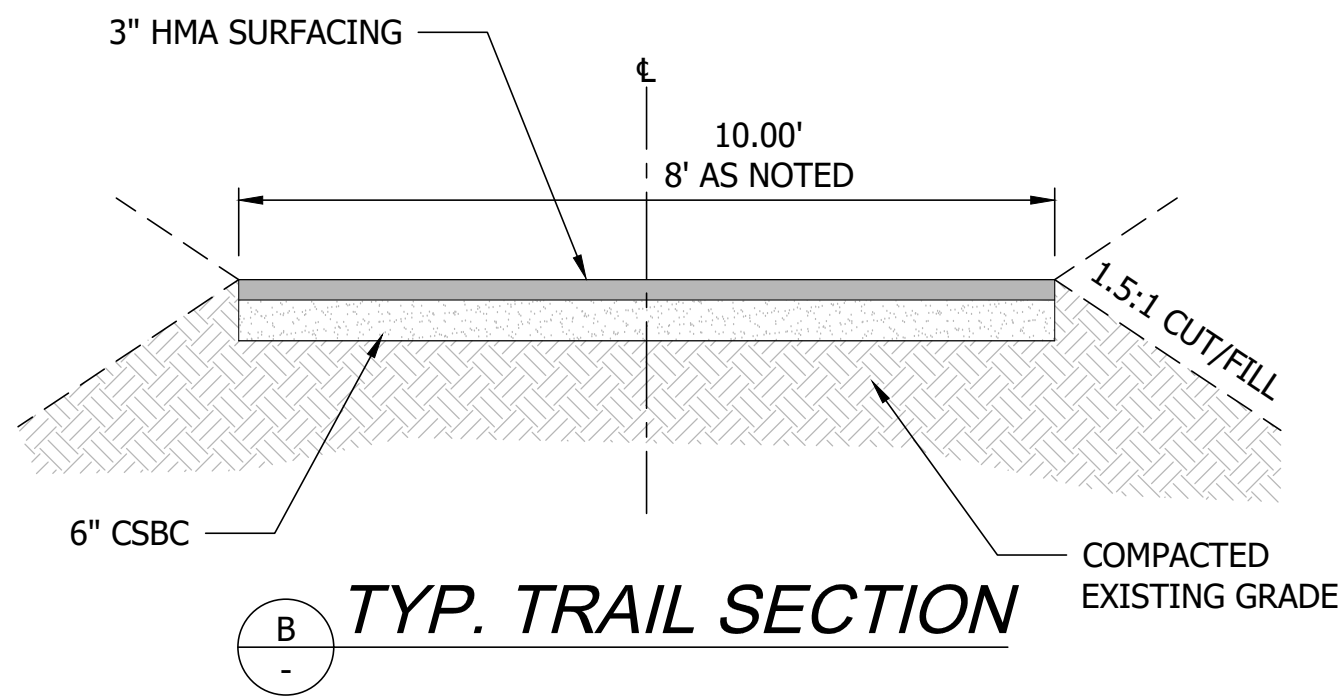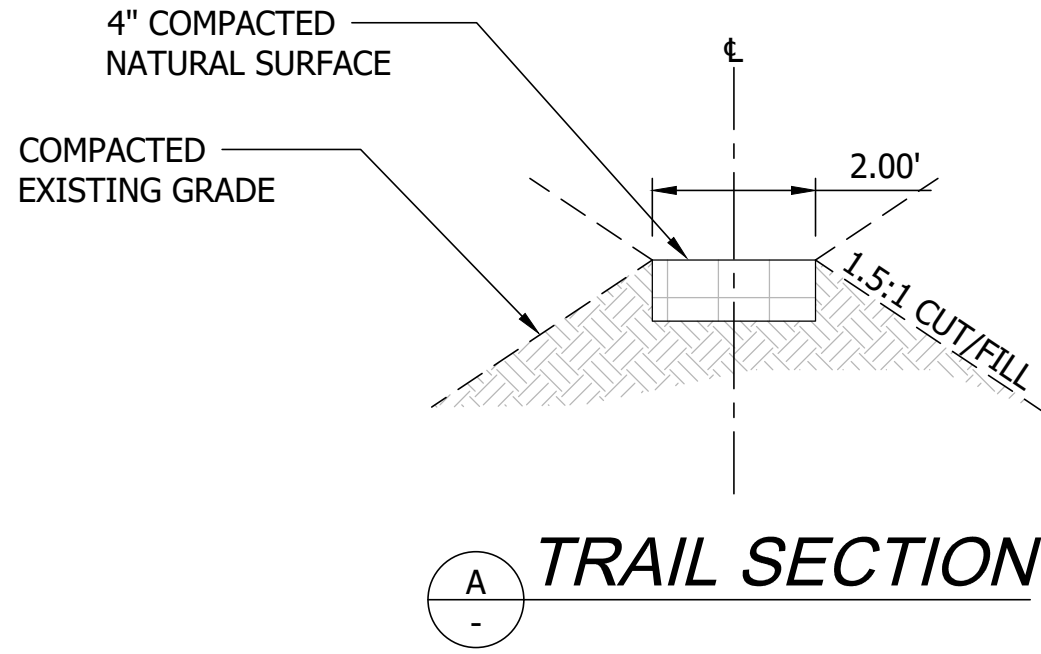

ODT CONNECTOR TRAIL
TERMINATES AT PARK BOUNDARY

FIELD-FLAGGED DESIGN
CENTERLINE

PARK BOUNDARY

MULTI-USE TRAIL
SEE DETAIL

C

SEPARATED PEDESTRIAN
TRAIL, SEE DETAIL


B

SEPARATED EQUESTRIAN
TRAIL, SEE DETAIL

A

STA: = 24
OFFSET
END BO

SITE PLAN PROPOSED

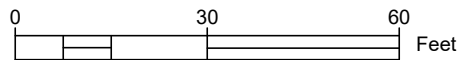

TRL 05 - SHEET 13

CAD NO. A620-2022-SW1_1

	DATE
APP.	
INT.	
REVISIONS	
NO.	

ACTION	BY	DATE
DESIGNED	DB	4/23/2025
DRAWN	PZ	4/23/2025
CHECKED (FIELD)		
CHECKED (HDQTS.)		

REGISTERED STAMP

WASHINGTON
STATE
PARKS
AND
RECREATION
COMMISSION




ANDERSON LAKE
STATE PARK

NEW DAY USE
FACILITIES &
TRAIL DEVELOPMENT

ODT CONNECTOR
PLAN

SCALE
AS NOTED

PARKS FILE#

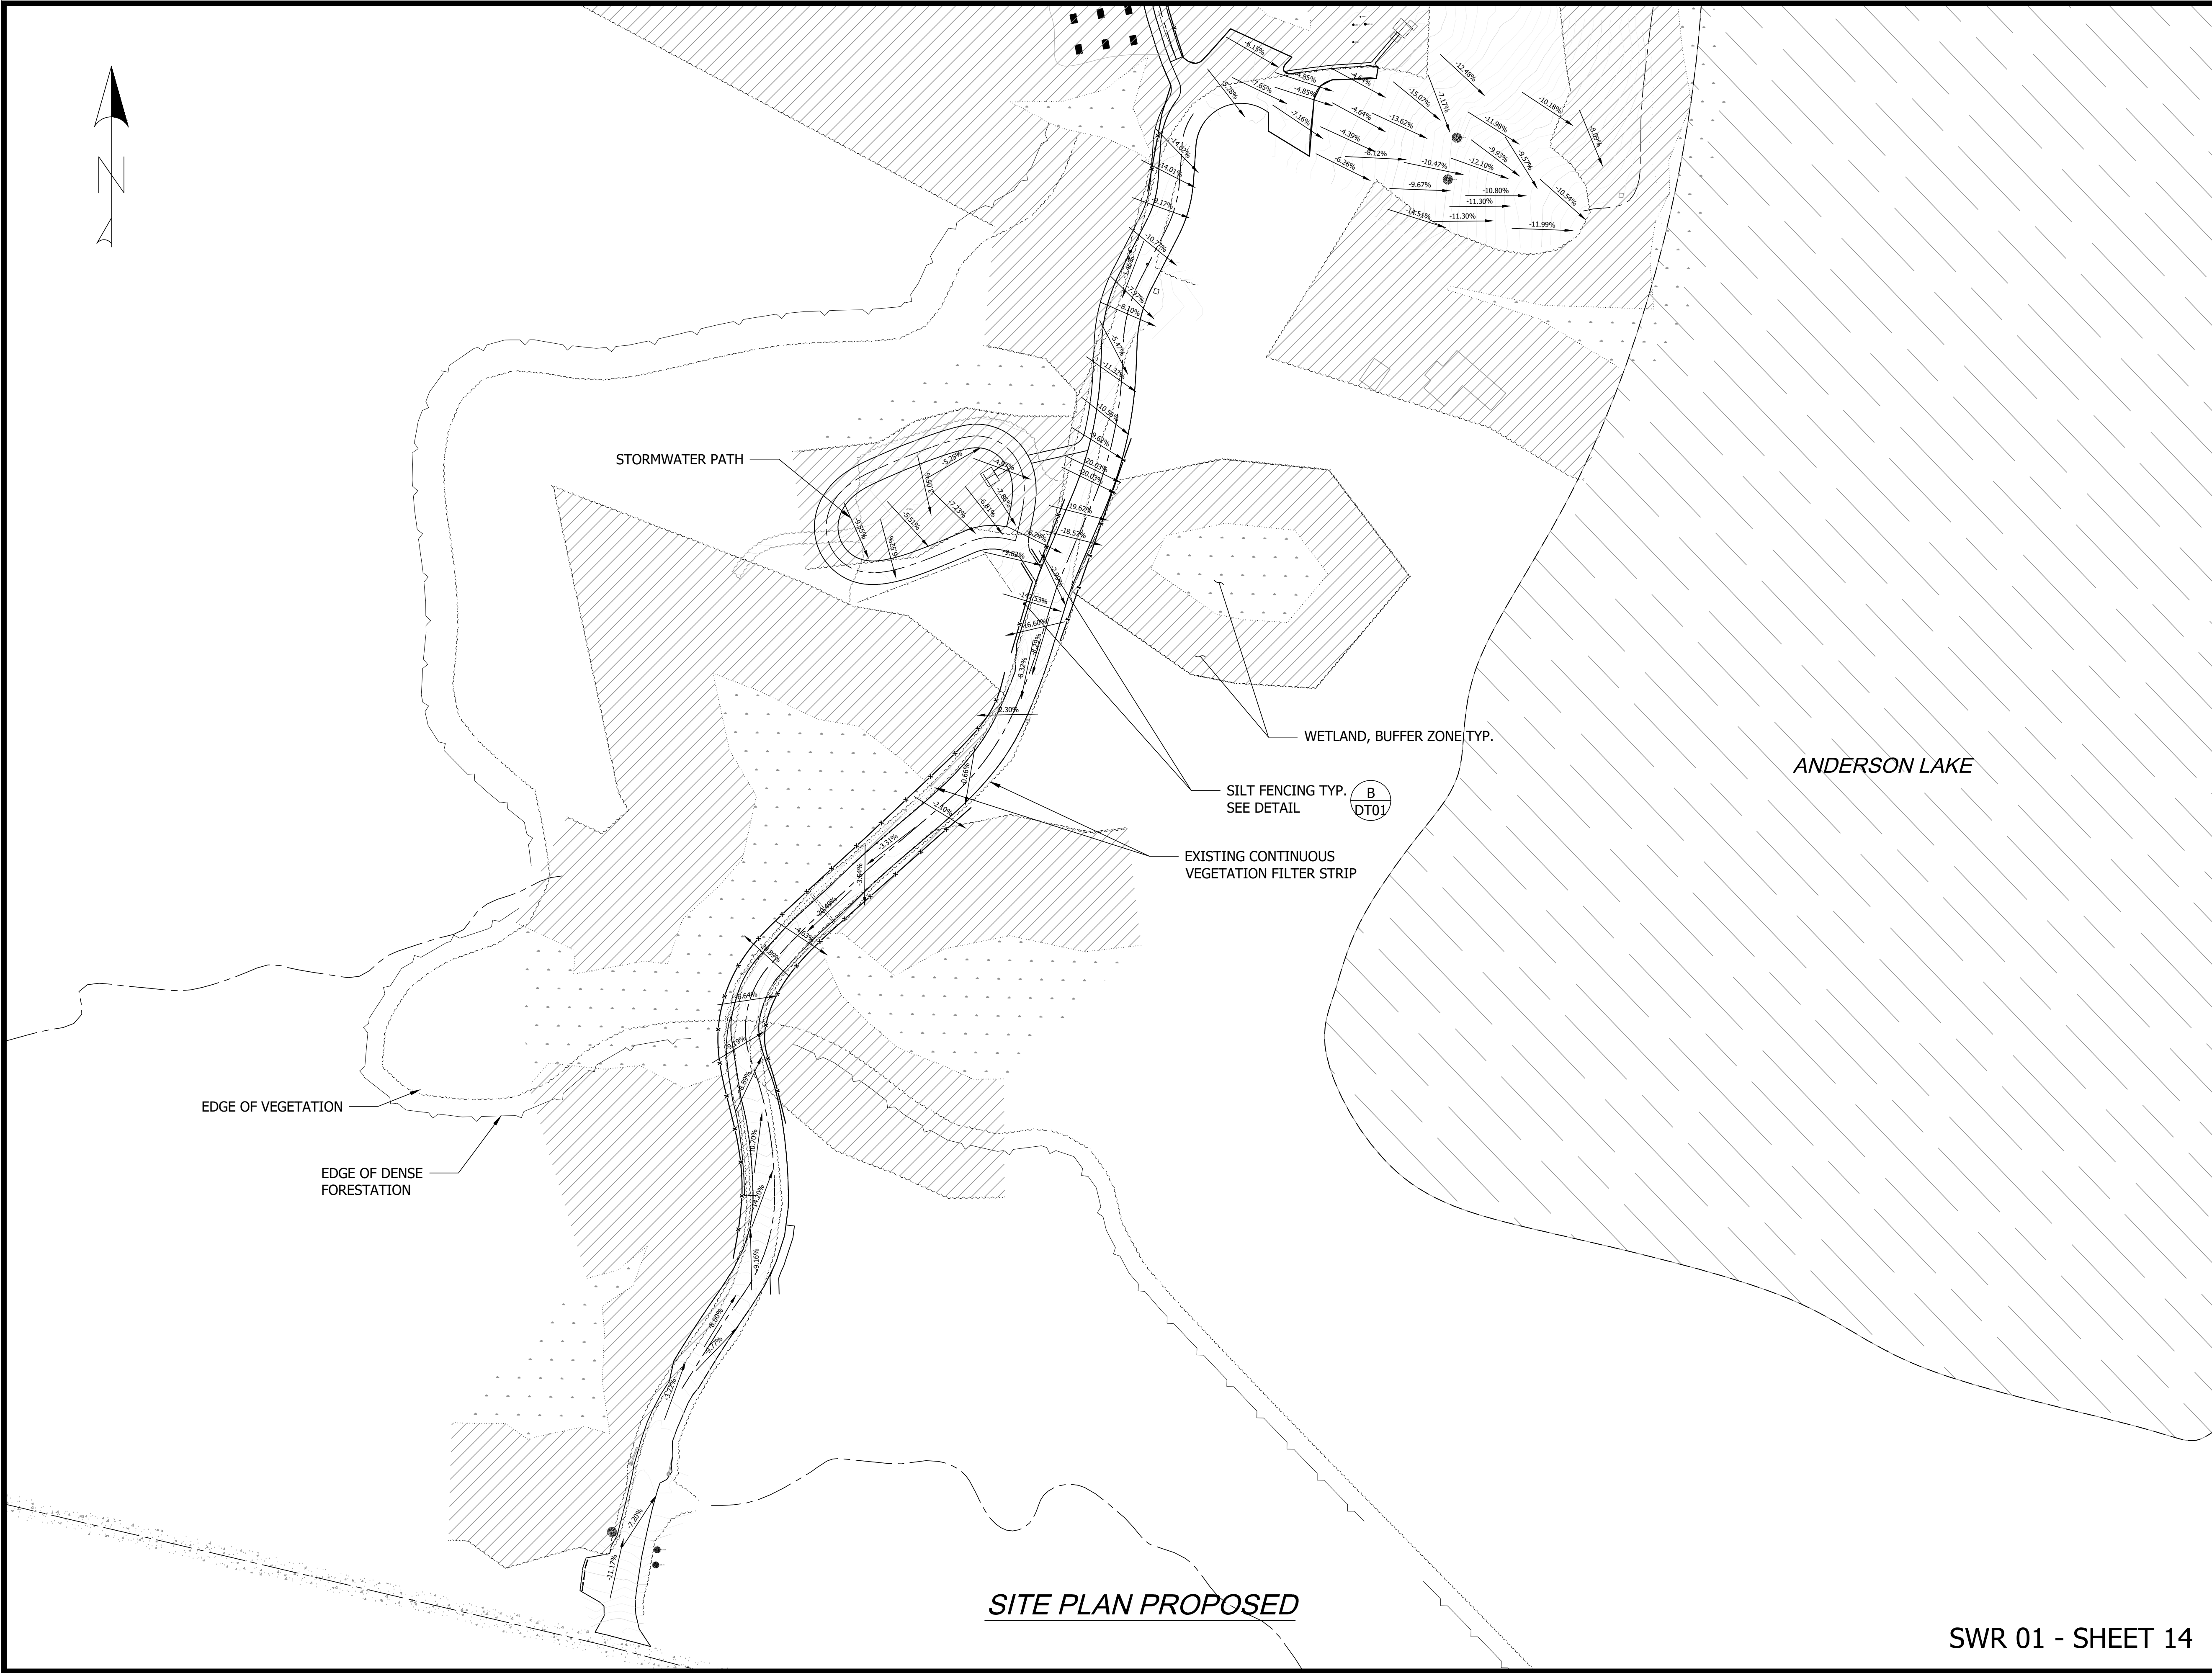

CAD NO. A620-2022-SW1_1

	DATE
	APP.
	INT.
	NO.
REVISIONS	

ACTION	BY	DATE
DESIGNED	DB	4/24/2025
DRAWN	PZ	4/24/2025
CHECKED (FIELD)		
CHECKED (HDQTS.)		

REGISTERED STAMP

WASHINGTON
STATE
PARKS
AND
RECREATION
COMMISSION




ANDERSON LAKE
STATE PARK

NEW DAY USE
FACILITIES &
TRAIL DEVELOPMENT

STORMWATER
PLAN

SCALE

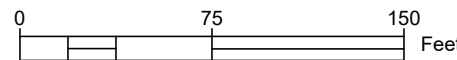

SWR 01 - SHEET 14

PARKS FILE#



CAD NO. A620-2022-SW1_1

	DATE
	APP.
	INT.
	REVISIONS
	NO.

ACTION	BY	DATE
DESIGNED	DB	4/24/2025
DRAWN	PZ	4/24/2025
CHECKED (FIELD)		
CHECKED (HDQTS.)		

REGISTERED STAMP

WASHINGTON
STATE
PARKS
AND
RECREATION
COMMISSION

ANDERSON LAKE
STATE PARK

NEW DAY USE
FACILITIES &
TRAIL DEVELOPMENT

STORMWATER
PLAN

SCALE
0 30 60 Feet

PARKS FILE#