

WASHINGTON STATE PARKS & RECREATION COMMISSION

KEN BOUNDS, CHAIR

SOPHIA DANENBERG

MICHAEL LATIMER

ALI RAAD

LAURIE CONNELLY

SCOTT MERRIMAN

HOLLY WILLIAMS

DIANA DUPUIS, DIRECTOR



APPROVED FOR CONSTRUCTION



Kyle Murphy April 21, 2025
REGION MANAGER date
Kyle Murphy 4/22/25
CAPITAL PROGRAM MANAGER date

AREA MANAGER: JANET SHONK

WILLAPA HILLS STATE PARK TRAIL PACIFIC COUNTY SURFACING PHASE 1

INDEX

SHEET	DESCRIPTION
1	COVER SHEET
2	TRAIL RESURFACING PLAN I
3	TRAIL RESURFACING PLAN II
4	TRAIL RESURFACING PLAN III
5	TRAIL RESURFACING PLAN IV
6	BOLLARD DETAILS
7	SIGN LOCATION DETAIL
8	SIGN POST DETAIL

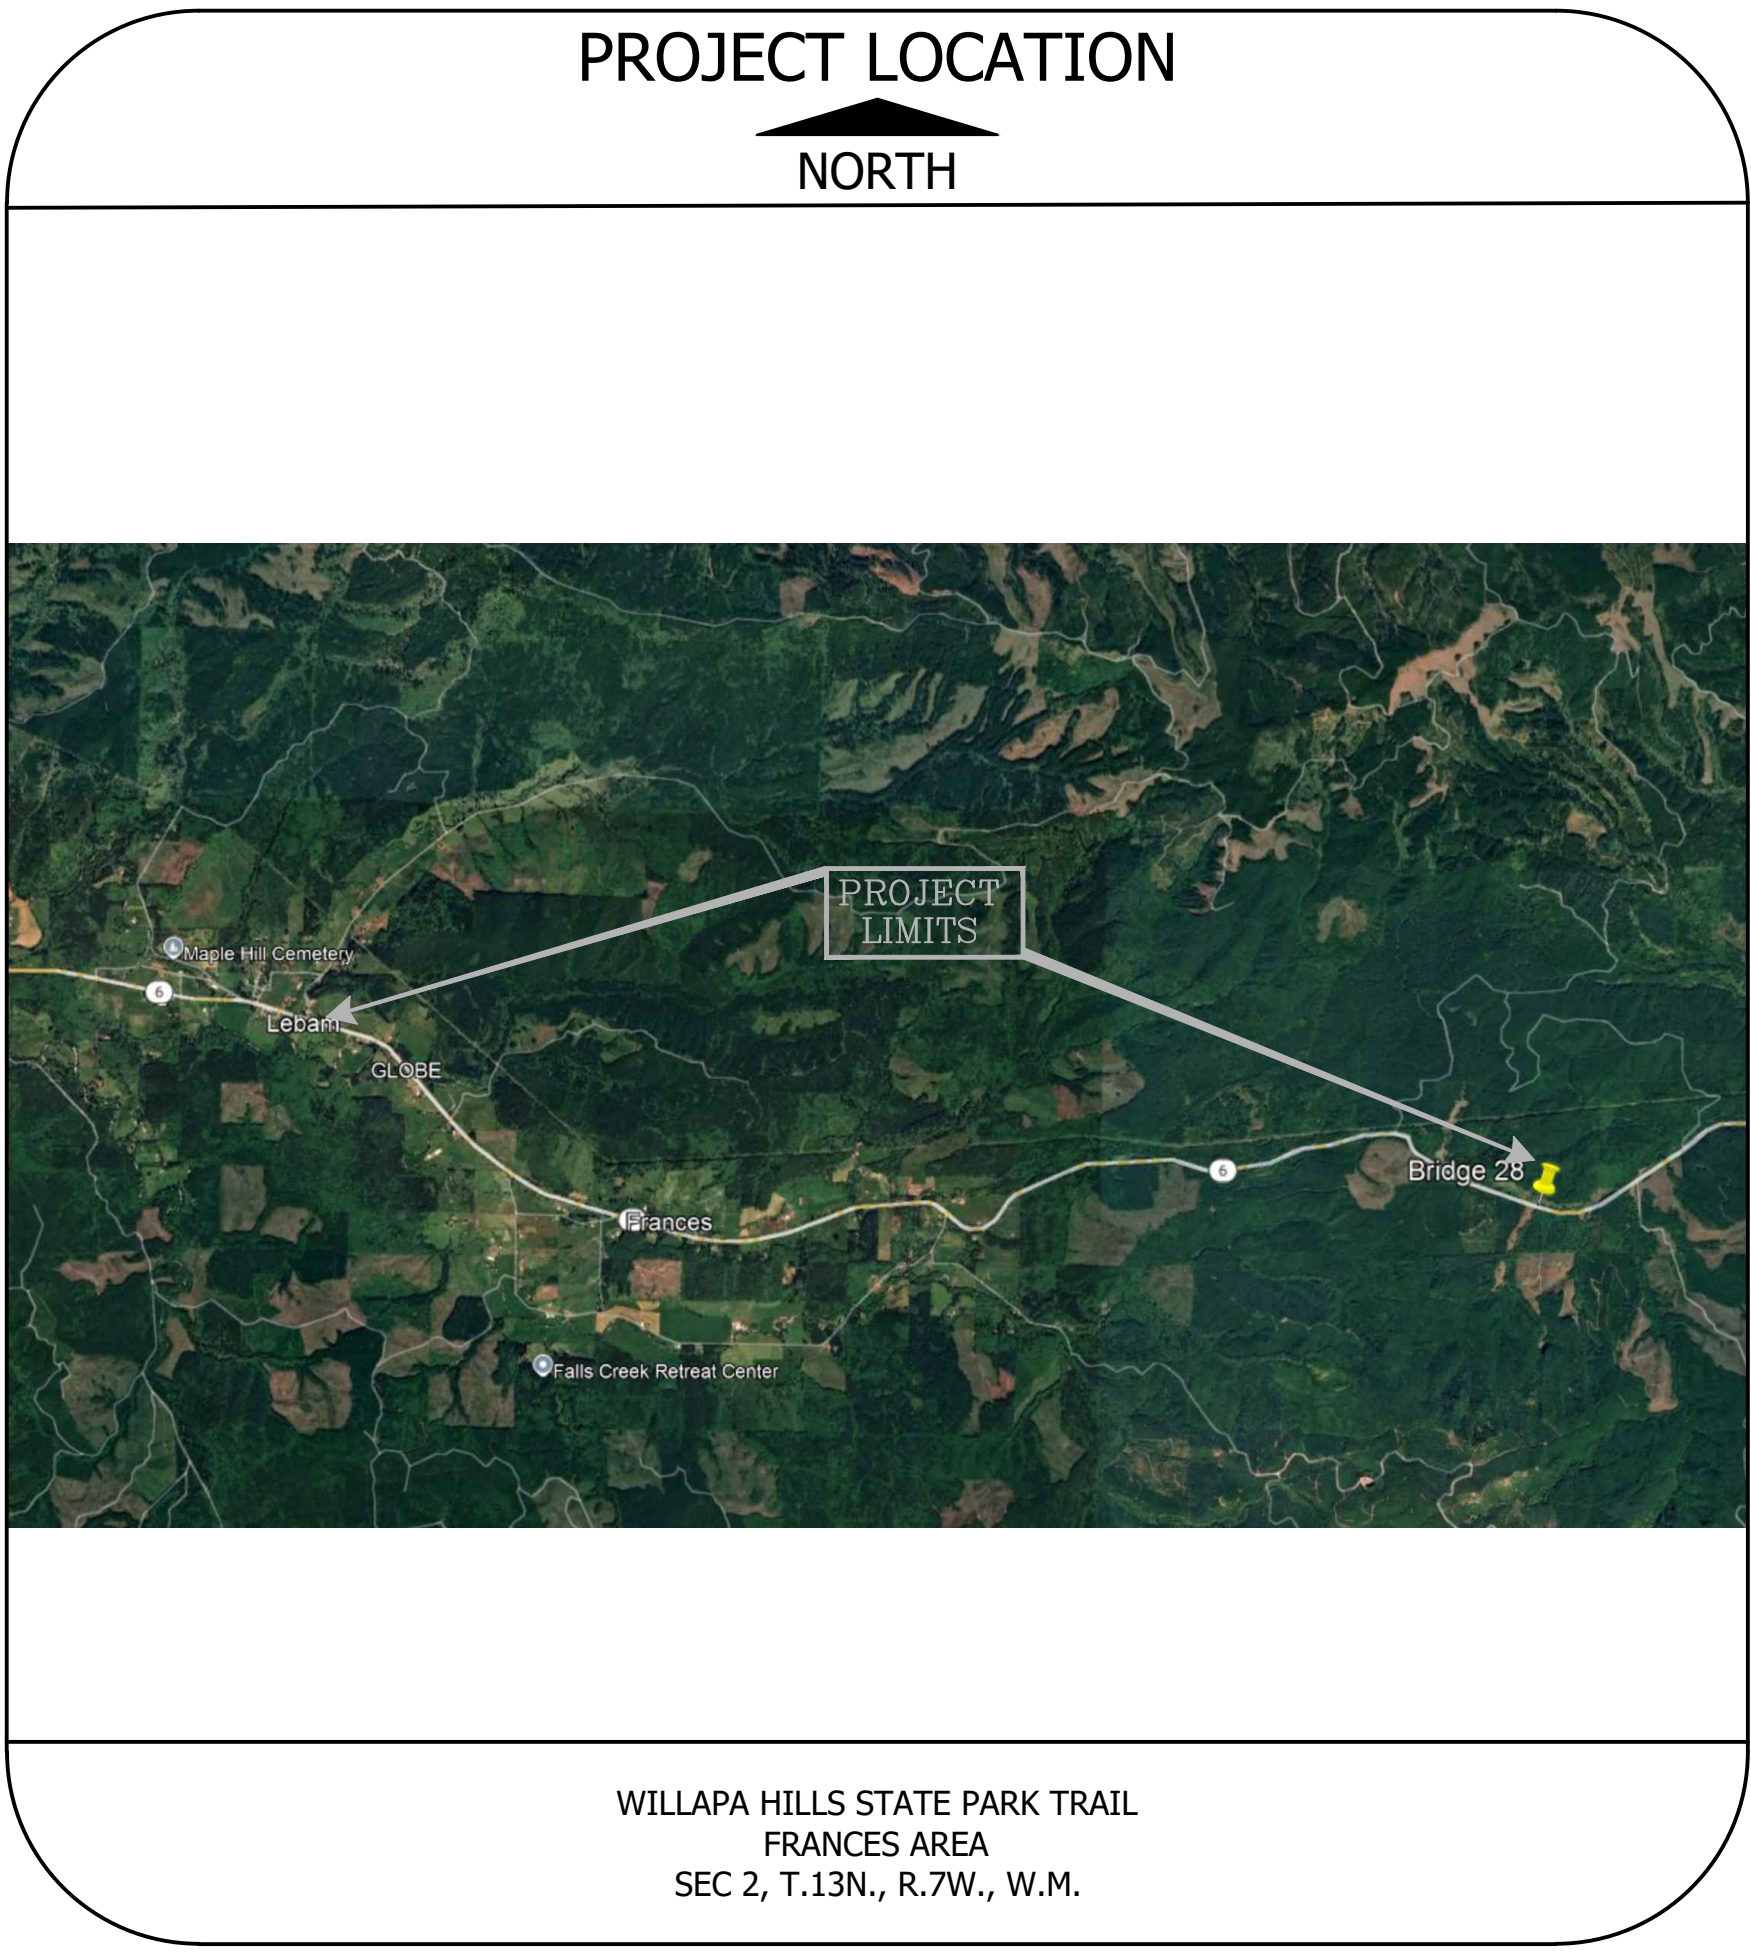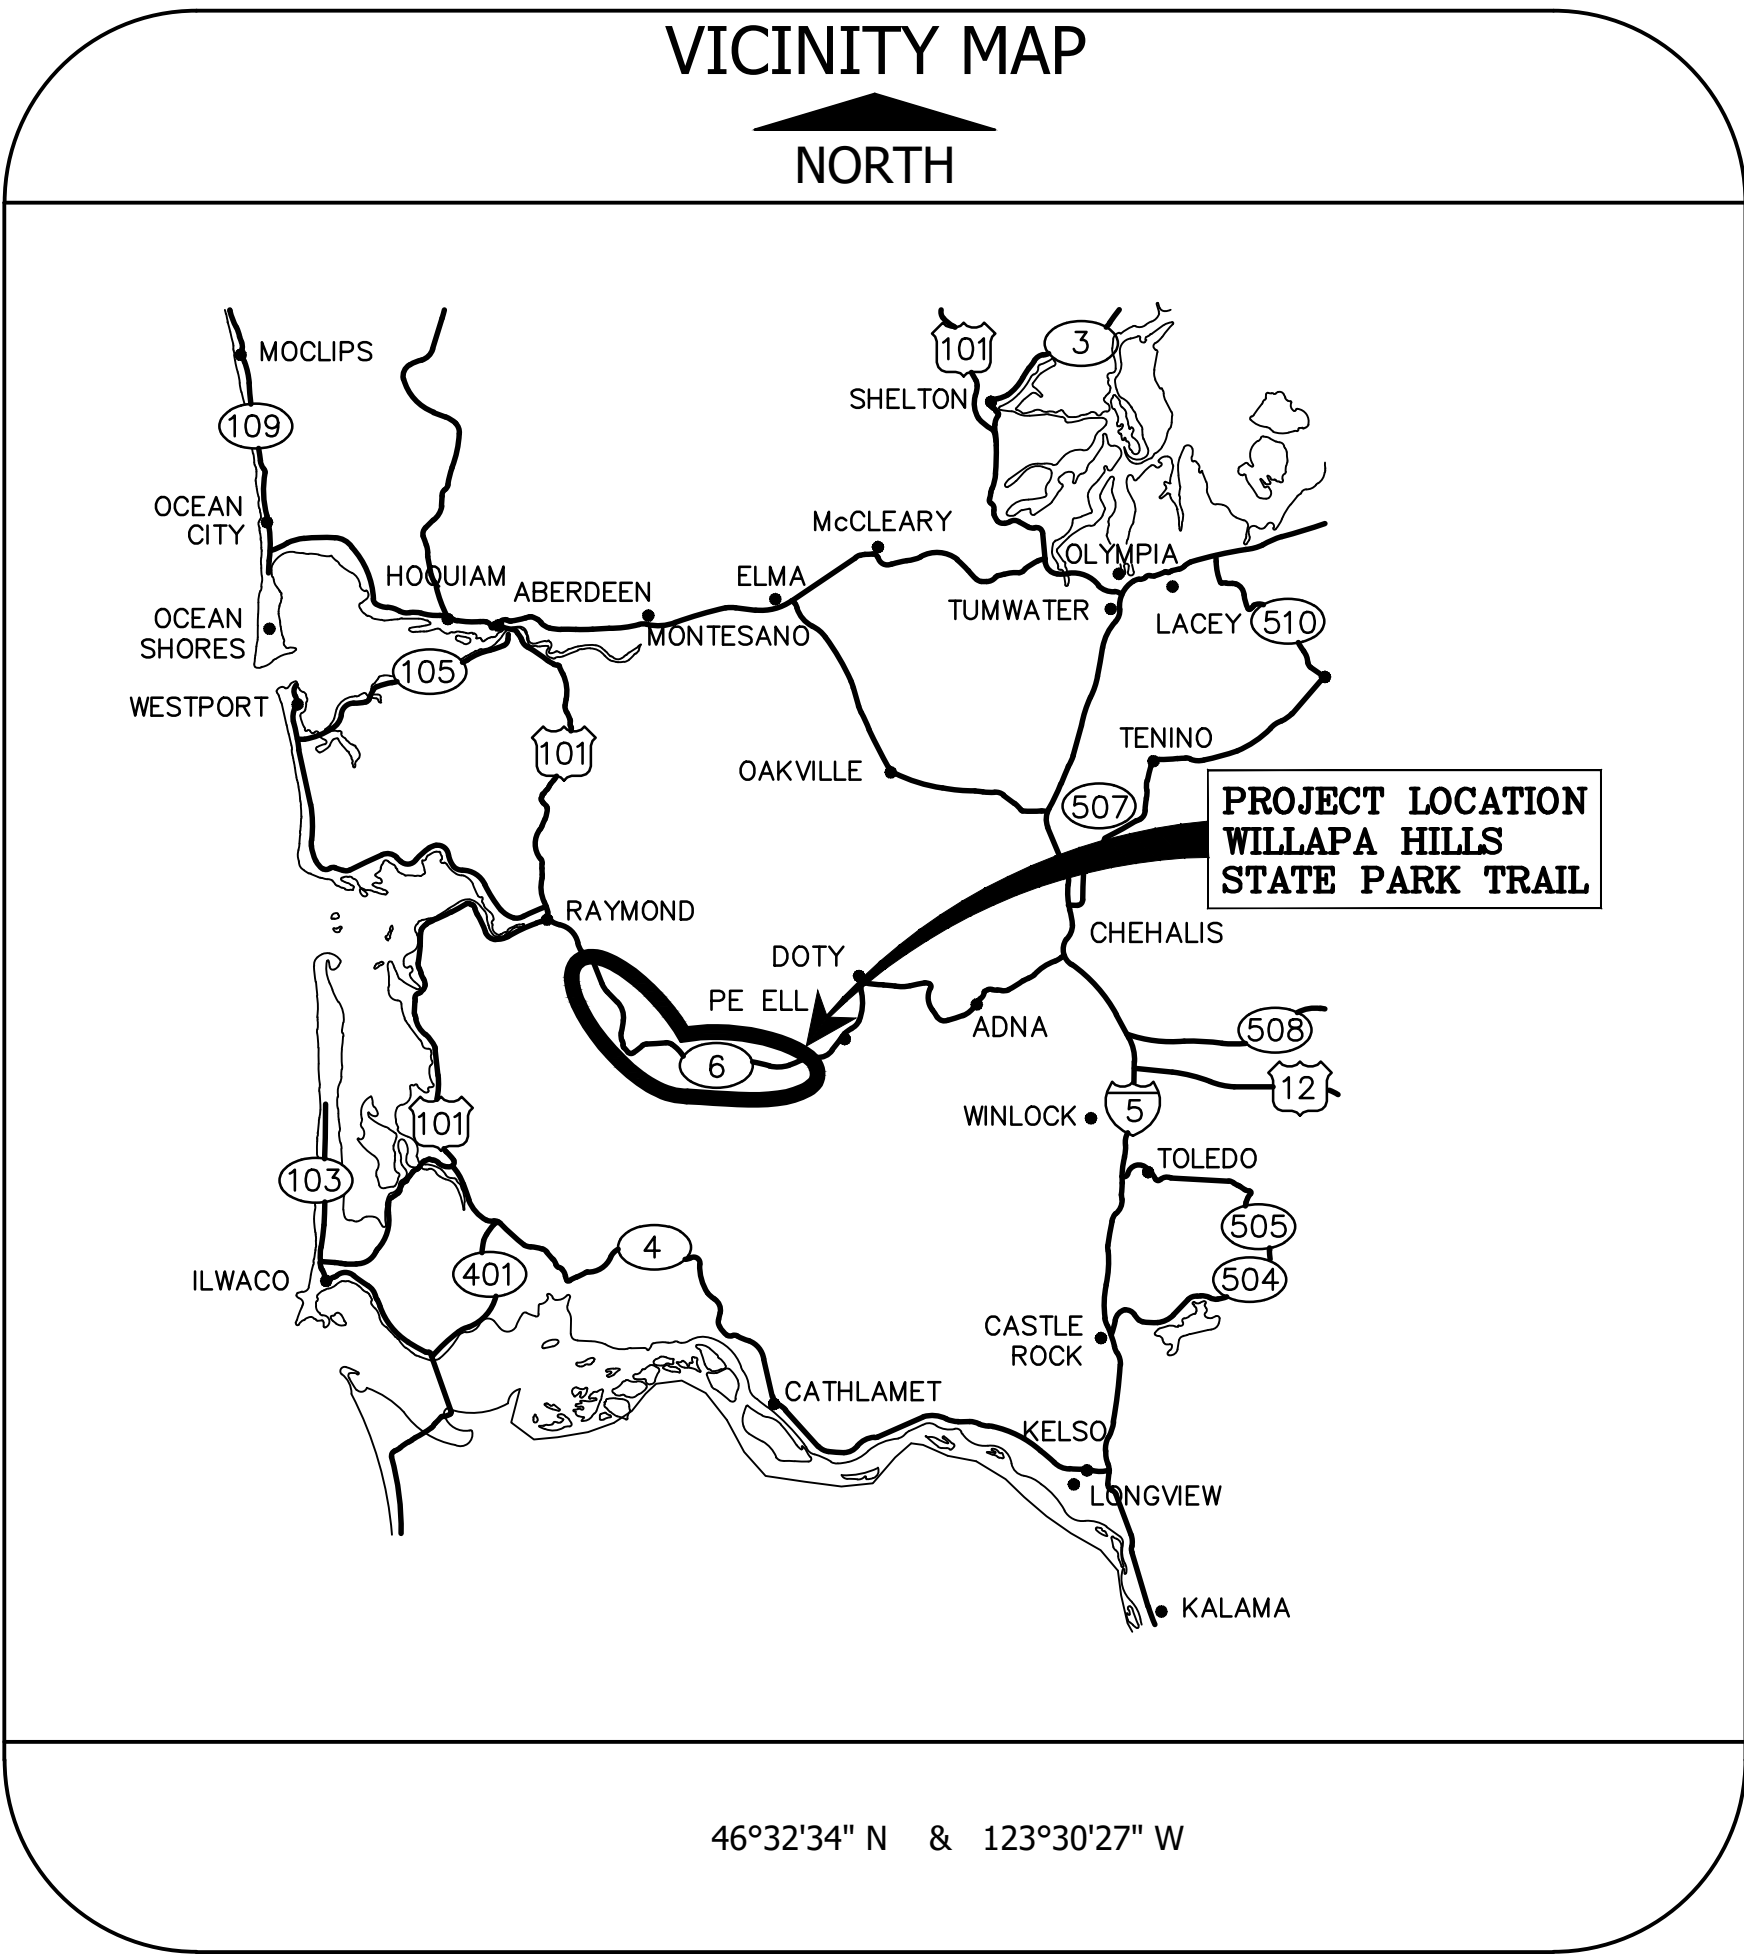

MATCHLINE SEE ABOVE

MATCHLINE SEE ABOVE

MATCHLINE SEE BELOW

MATCHLINE SEE SHEET 3

PROJECT BEGINS. PROVIDE
SURFACE PER SECTION
APPROX. 51,600 LF

HALF MOON CREEK RD

BRIDGE 37

D/W
FIELD ACCESS

LEBAM

LEBAM TO BRIDGE 28

NOTE TO CONTRACTOR:
BRIDGES ARE NOT PASSABLE
FOR HEAVY EQUIPMENT

D/W
FIELD ACCESS

TRESTLE 36

D/W
FIELD ACCESS


10.0 MILES - LEBAM TO BRIDGE 28 @ SR6

CULVERT

MILE MARKER

BRIDGE/TRESTLE

CROSSING

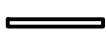


SILT FENCE

DRIVEWAY

CREEK/STREAM

PROVIDE
BOLLARDS AS
DIRECTED (TYP 28)
SEE DETAILS
SHEETS 6 & 7

D/W

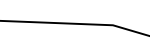

PROVIDE 0.2' 3/8" MINUS
CSTC COMPACTED
GRADE AND COMPACT
SUBGRADE

CLEARING & GRUBBING LIMITS VARIES 10' - 14'
VARIES 10' - 12'

2% MAX

PROVIDE 0.5' CSBC
COMPACTED IN AREAS AS
INDICATED BY THE
ENGINEER.
GRADE AND COMPACT
SUBGRADE

TYPICAL TRAIL SECTION

NOTES:

1. PROVIDE SILT FENCING 15 FT UP/DOWN STREAM CROSSINGS.
2. ALL BRIDGES ALONG THE TRAIL ARE LIMITED TO H15 LOADING.
3. PROVIDE CASORON@4G WEED KILLER ON THE RESURFACED TRAIL. APPLY CHEMICAL PER MANUFACTURER'S INSTRUCTIONS.
4. PROVIDE TRANSITION AT DRIVEWAYS/ROADWAYS.
5. USE SMMWW BMP 105 AT PROJECT EXIT LOCATIONS

IF SHEET IS
LESS THAN 22X34
IT IS A REDUCED SET

SHEET 2 OF 8

CAD NO. W500-2025-SW2

DATE

APP.

INT.

REVISIONS

NO.

ACTION	BY	DATE
DESIGNED	SWR	2/9/2024
DRAWN	TB	2/9/2024
CHECKED (FIELD)		
CHECKED (HDQTS.)		

REGISTERED STAMP

WASHINGTON
STATE
PARKS
AND
RECREATION
COMMISSION



WILLAPA HILLS
STATE PARK TRAIL

PACIFIC COUNTY
SURFACING
PHASE 1

TRAIL RESURFACING
PLAN I

SCALE

NTS

PARKS FILE#

[illegible]

TRESTLE 52 TO HECKARD RD @ SR6

SR6

ELK PRAIRIE RD

NOTE TO CONTRACTOR:
BRIDGES ARE NOT PASSABLE
FOR HEAVY EQUIPMENT

D/W
FIELD ACCESS

BRIDGE 37

EMERSON AVE

SR6

FRANCES RD

HOLT ST

EMERSON AVE

FRANCES

SR6

D/W
FIELD ACCESS

SR6

MATCHLINE SEE SHEET 2

MATCHLINE SEE ABOVE

MATCHLINE SEE ABOVE

MATCHLINE SEE BELOW

MATCHLINE SEE BELOW

MATCHLINE SEE SHEET 4

TRESTLE 52 TO HECKARD RD @ SR6

SR6

ELK PRAIRIE RD

NOTE TO CONTRACTOR:
BRIDGES ARE NOT PASSABLE
FOR HEAVY EQUIPMENT

D/W
FIELD ACCESS

BRIDGE 37

EMERSON AVE

SR6

FRANCES RD

HOLT ST

EMERSON AVE

FRANCES

SR6

D/W
FIELD ACCESS

SR6

MATCHLINE SEE SHEET 2


MATCHLINE SEE ABOVE

MATCHLINE SEE ABOVE

MATCHLINE SEE BELOW

MATCHLINE SEE BELOW

MATCHLINE SEE SHEET 4

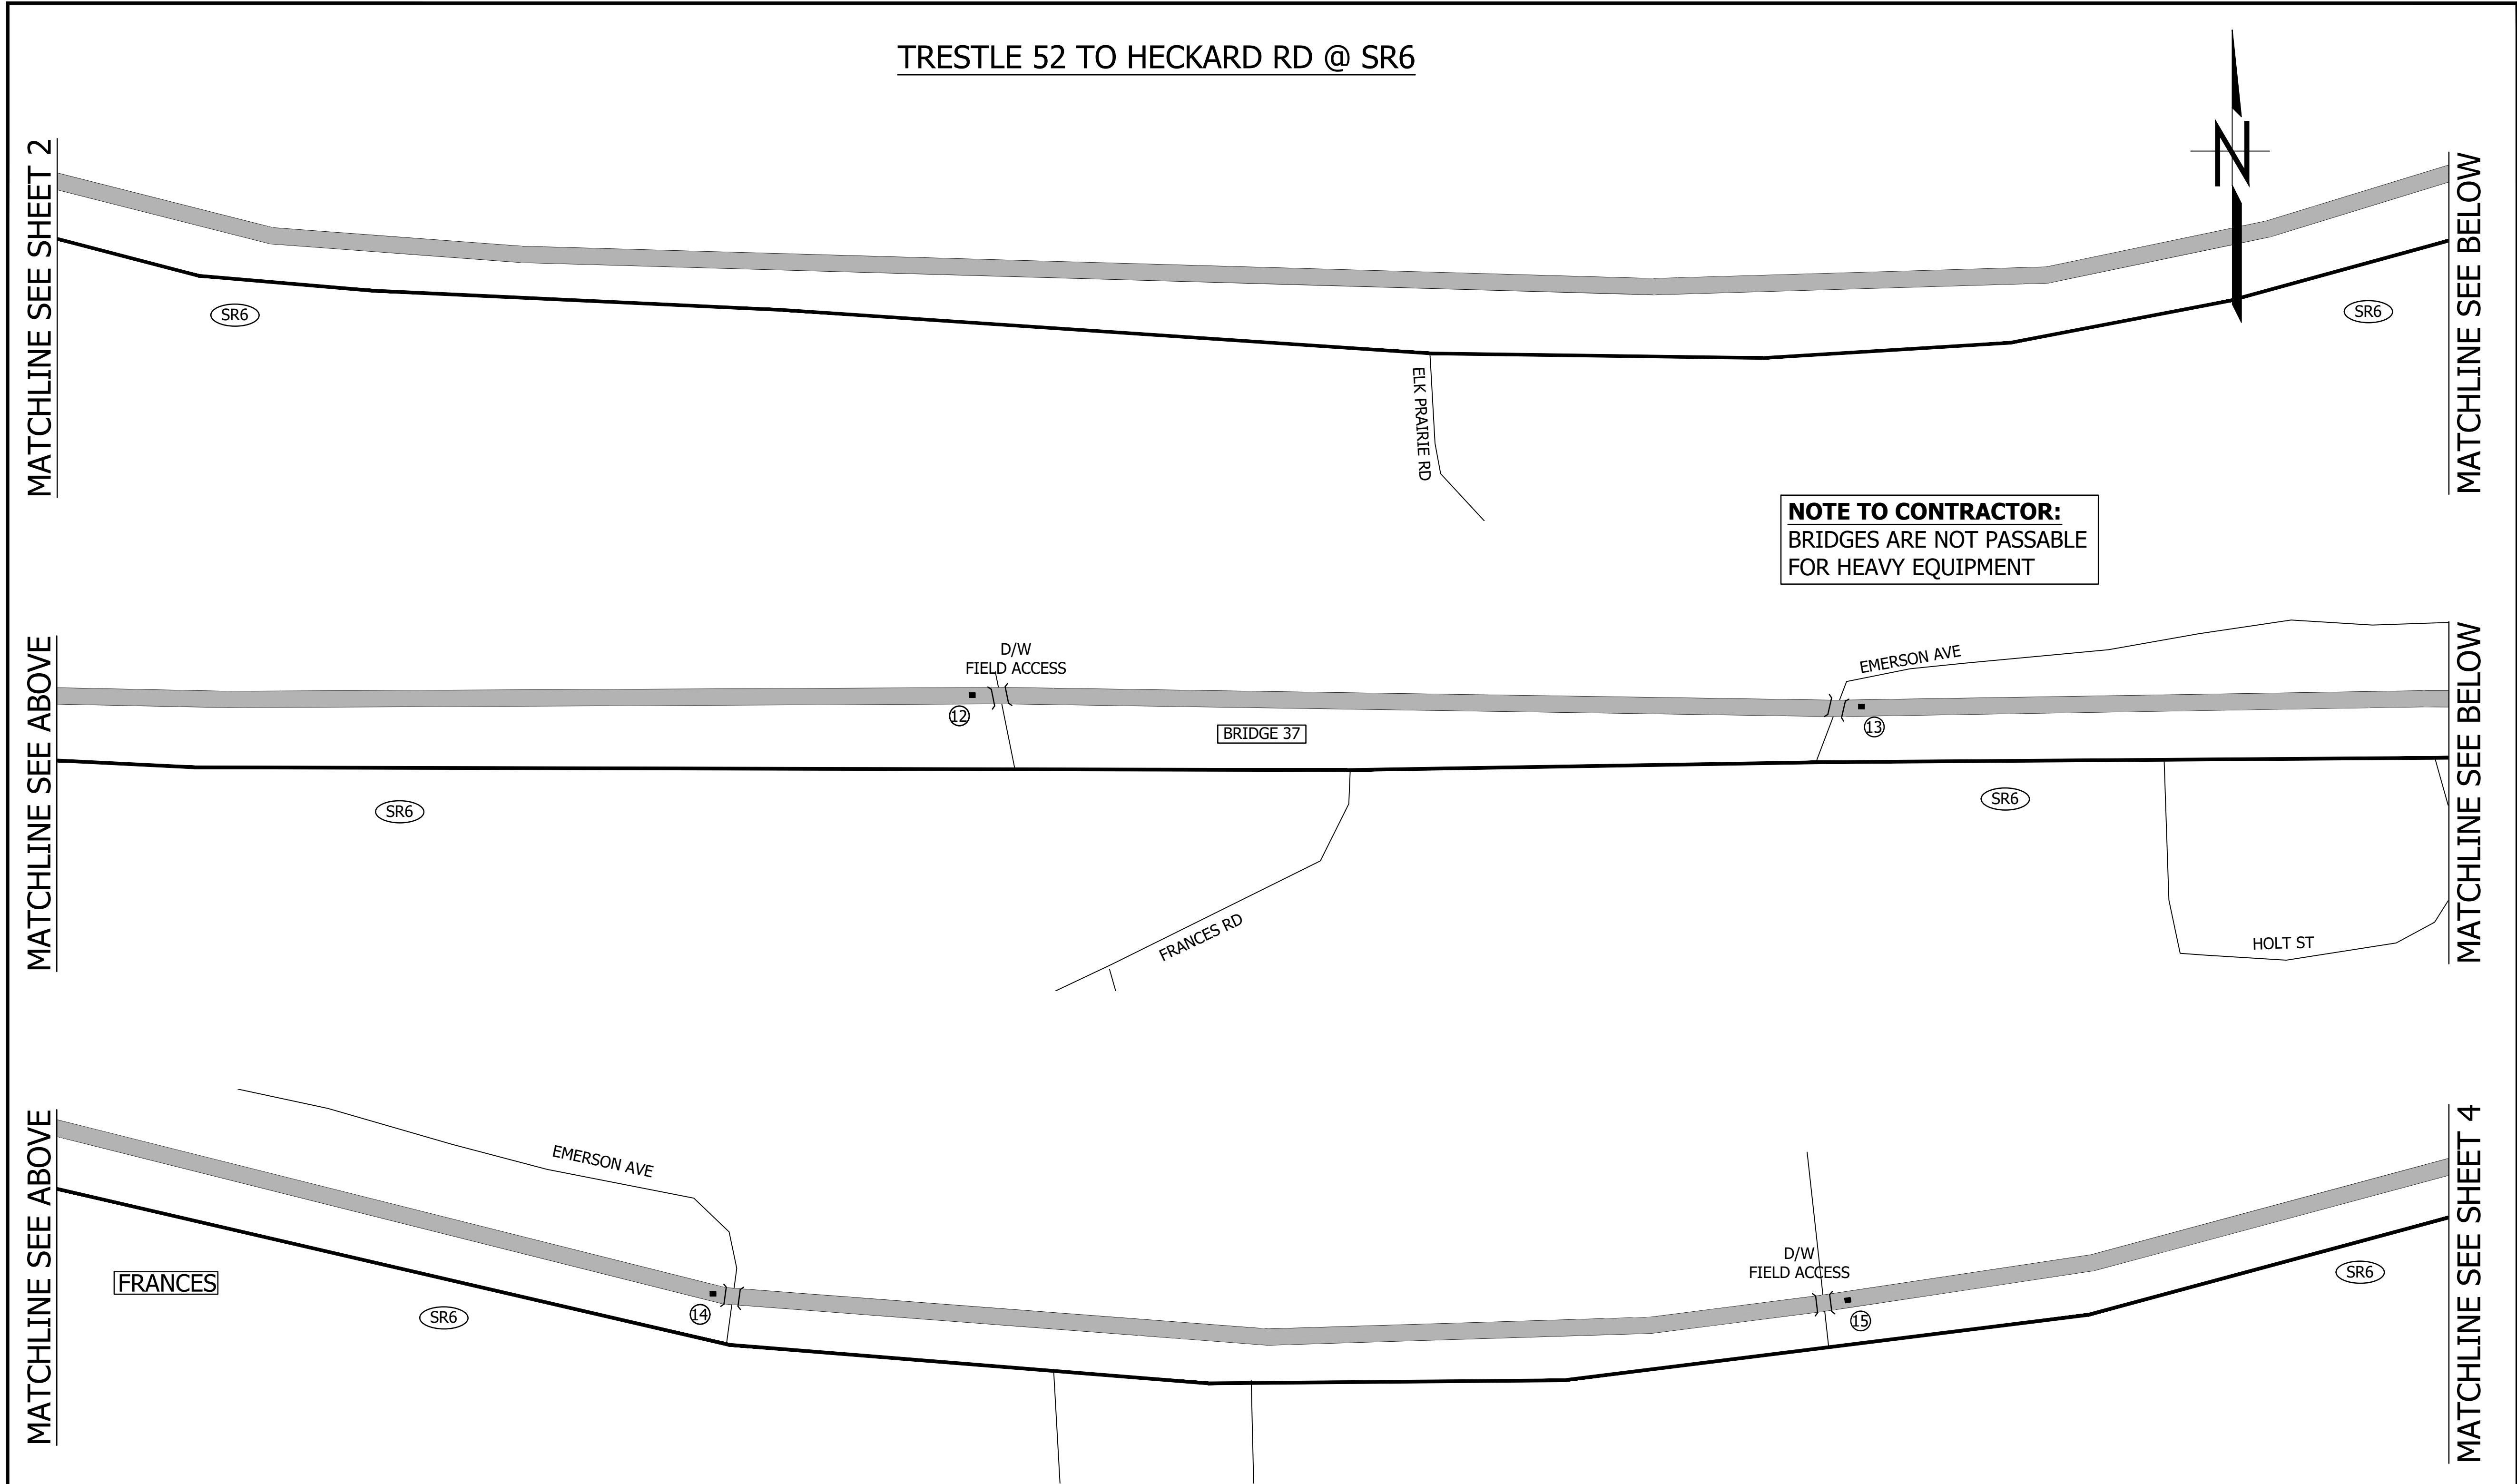

TREESTLE 52 TO HECKARD RD @ SR6

SR6

ELK PRAIRIE RD

D/W FIELD ACCESS

BRIDGE 37

EMERSON AVE

SR6

FRANCES RD

HOLT ST

FRANCES

SR6

D/W FIELD ACCESS

SR6

NOTE TO CONTRACTOR:
BRIDGES ARE NOT PASSABLE
FOR HEAVY EQUIPMENT

MATCHLINE SEE SHEET 2

MATCHLINE SEE ABOVE

MATCHLINE SEE SHEET 4

-
- TRESTLE 52 TO HECKARD RD @ SR6
- N
- MATCHLINE SEE SHEET 2
- MATCHLINE SEE BELOW
- MATCHLINE SEE ABOVE
- MATCHLINE SEE BELOW
- MATCHLINE SEE ABOVE
- MATCHLINE SEE SHEET 4
- SR6
- SR6
- SR6
- SR6
- SR6
- SR6
- ELK PRAIRIE RD
- D/W FIELD ACCESS
- EMERSON AVE
- BRIDGE 37
- FRANCES RD
- EMERSON AVE
- FRANCES
- HOLT ST
- D/W FIELD ACCESS
- NOTE TO CONTRACTOR:**
BRIDGES ARE NOT PASSABLE
FOR HEAVY EQUIPMENT
- 12
- 13
- 14
- 15

TRESTLE 52 TO HECKARD RD @ SR6

N

MATCHLINE SEE SHEET 2

MATCHLINE SEE BELOW

MATCHLINE SEE ABOVE

MATCHLINE SEE BELOW

MATCHLINE SEE ABOVE

MATCHLINE SEE SHEET 4

SR6

SR6

SR6

SR6

SR6

SR6

ELK PRAIRIE RD

D/W FIELD ACCESS

12

BRIDGE 37

EMERSON AVE

13

FRANCES RD

EMERSON AVE

FRANCES

14

D/W FIELD ACCESS

15

HOLT ST

NOTE TO CONTRACTOR:
BRIDGES ARE NOT PASSABLE
FOR HEAVY EQUIPMENT

TRESTLE 52 TO HECKARD RD @ SR6

N

MATCHLINE SEE SHEET 2

MATCHLINE SEE BELOW

MATCHLINE SEE ABOVE

MATCHLINE SEE BELOW

MATCHLINE SEE ABOVE

MATCHLINE SEE SHEET 4

SR6

SR6

SR6

SR6

SR6

SR6

ELK PRAIRIE RD

D/W FIELD ACCESS

12

BRIDGE 37

EMERSON AVE

13

FRANCES RD

EMERSON AVE

FRANCES


14


D/W FIELD ACCESS


15


HOLT ST


NOTE TO CONTRACTOR:
BRIDGES ARE NOT PASSABLE
FOR HEAVY EQUIPMENT


CAD NO. W0500-2025-SW2		
		DATE
		APP.
		INT.
		REVISIONS
		NO.
ACTION	BY	DATE
DESIGNED	SWR	2/9/2024
DRAWN	TB	2/9/2024
CHECKED (FIELD)		
CHECKED (HDQTS.)		
REGISTERED STAMP		
<div style="display: flex; justify-content: space-around; align-items: center;"> <div style="text-align: left;"> <h1 style="margin: 0;">WASHINGTON STATE PARKS AND RECREATION COMMISSION</h1> </div>  </div>		
<h2 style="margin: 0;">WILLAPA HILLS STATE PARK TRAIL</h2> <h3 style="margin: 0;">PACIFIC COUNTY SURFACING PHASE 1</h3> <h3 style="margin: 0;">TRAIL RESURFACING PLAN II</h3>		
SCALE <h1 style="margin: 0;">NTS</h1>		
PARKS FILE#		


CAD NO. W0500-2025-SW2		
		DATE
		APP.
		INT.
		REVISIONS
		NO.
ACTION	BY	DATE
DESIGNED	SWR	2/9/2024
DRAWN	TB	2/9/2024
CHECKED (FIELD)		
CHECKED (HDQTS.)		
REGISTERED STAMP		
<div style="display: flex; justify-content: space-around; align-items: center;"> <div style="text-align: left;"> <h1 style="margin: 0;">WASHINGTON STATE PARKS AND RECREATION COMMISSION</h1> </div>  </div>		
<h2 style="margin: 0;">WILLAPA HILLS STATE PARK TRAIL</h2> <h3 style="margin: 0;">PACIFIC COUNTY SURFACING PHASE 1</h3> <h3 style="margin: 0;">TRAIL RESURFACING PLAN II</h3>		
SCALE <h2 style="margin: 0;">NTS</h2>		
PARKS FILE#		

MATCHLINE SEE SHEET 3

MATCHLINE SEE ABOVE

MATCHLINE SEE BELOW

MATCHLINE SEE SHEET 5

NOTE TO CONTRACTOR:
BRIDGES ARE NOT PASSABLE
FOR HEAVY EQUIPMENT


10.0 MILES - LEBAM TO BRIDGE 28 @ SR6

CULVERT

MILE MARKER

BRIDGE/TRESTLE

CROSSING

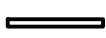


SILT FENCE


DRIVEWAY

CREEK/STREAM


PROVIDE
BOLLARDS AS
DIRECTED (TYP 28)
SEE DETAILS
SHEETS 6 & 7

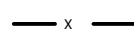

D/W

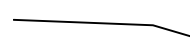

PROVIDE 0.2' 3/8" MINUS
CSTC COMPACTED
GRADE AND COMPACT
SUBGRADE

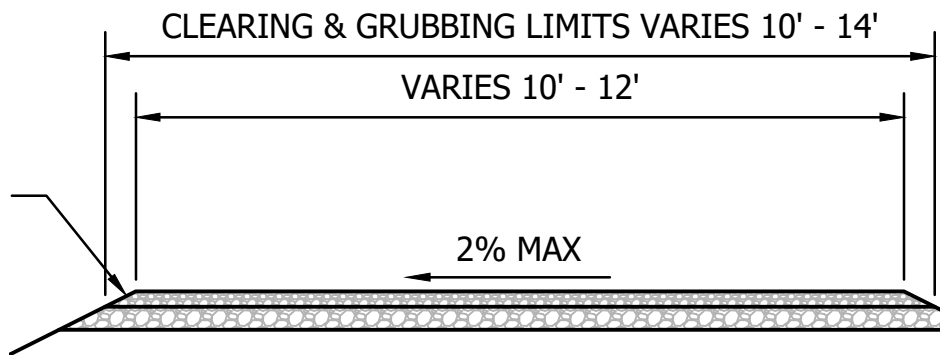

TYPICAL TRAIL SECTION

PROVIDE 0.5' CSBC
COMPACTED IN AREAS AS
INDICATED BY THE
ENGINEER.
GRADE AND COMPACT
SUBGRADE

NOTES:

1. PROVIDE SILT FENCING 15 FT UP/DOWN STREAM CROSSINGS.
2. ALL BRIDGES ALONG THE TRAIL ARE LIMITED TO H15 LOADING.
3. PROVIDE CASORON@4G WEED KILLER ON THE RESURFACED TRAIL. APPLY CHEMICAL PER MANUFACTURER'S INSTRUCTIONS.
4. PROVIDE TRANSITION AT DRIVEWAYS/ROADWAYS.
5. USE SMMWW BMP 105 AT PROJECT EXIT LOCATIONS

IF SHEET IS
LESS THAN 22X34
IT IS A REDUCED SET

SHEET 4 OF 8

CAD NO. W0500-2025-SW2

	DATE
	APP.
	INT.
	NO.
REVISIONS	

ACTION	BY	DATE
DESIGNED	SWR	2/9/2024
DRAWN	TB	2/9/2024
CHECKED (FIELD)		
CHECKED (HDQTS.)		

REGISTERED STAMP

WASHINGTON
STATE
PARKS
AND
RECREATION
COMMISSION



WILLAPA HILLS
STATE PARK TRAIL


PACIFIC COUNTY
SURFACING
PHASE 1

TRAIL RESURFACING
PLAN III

SCALE

NTS

PARKS FILE#

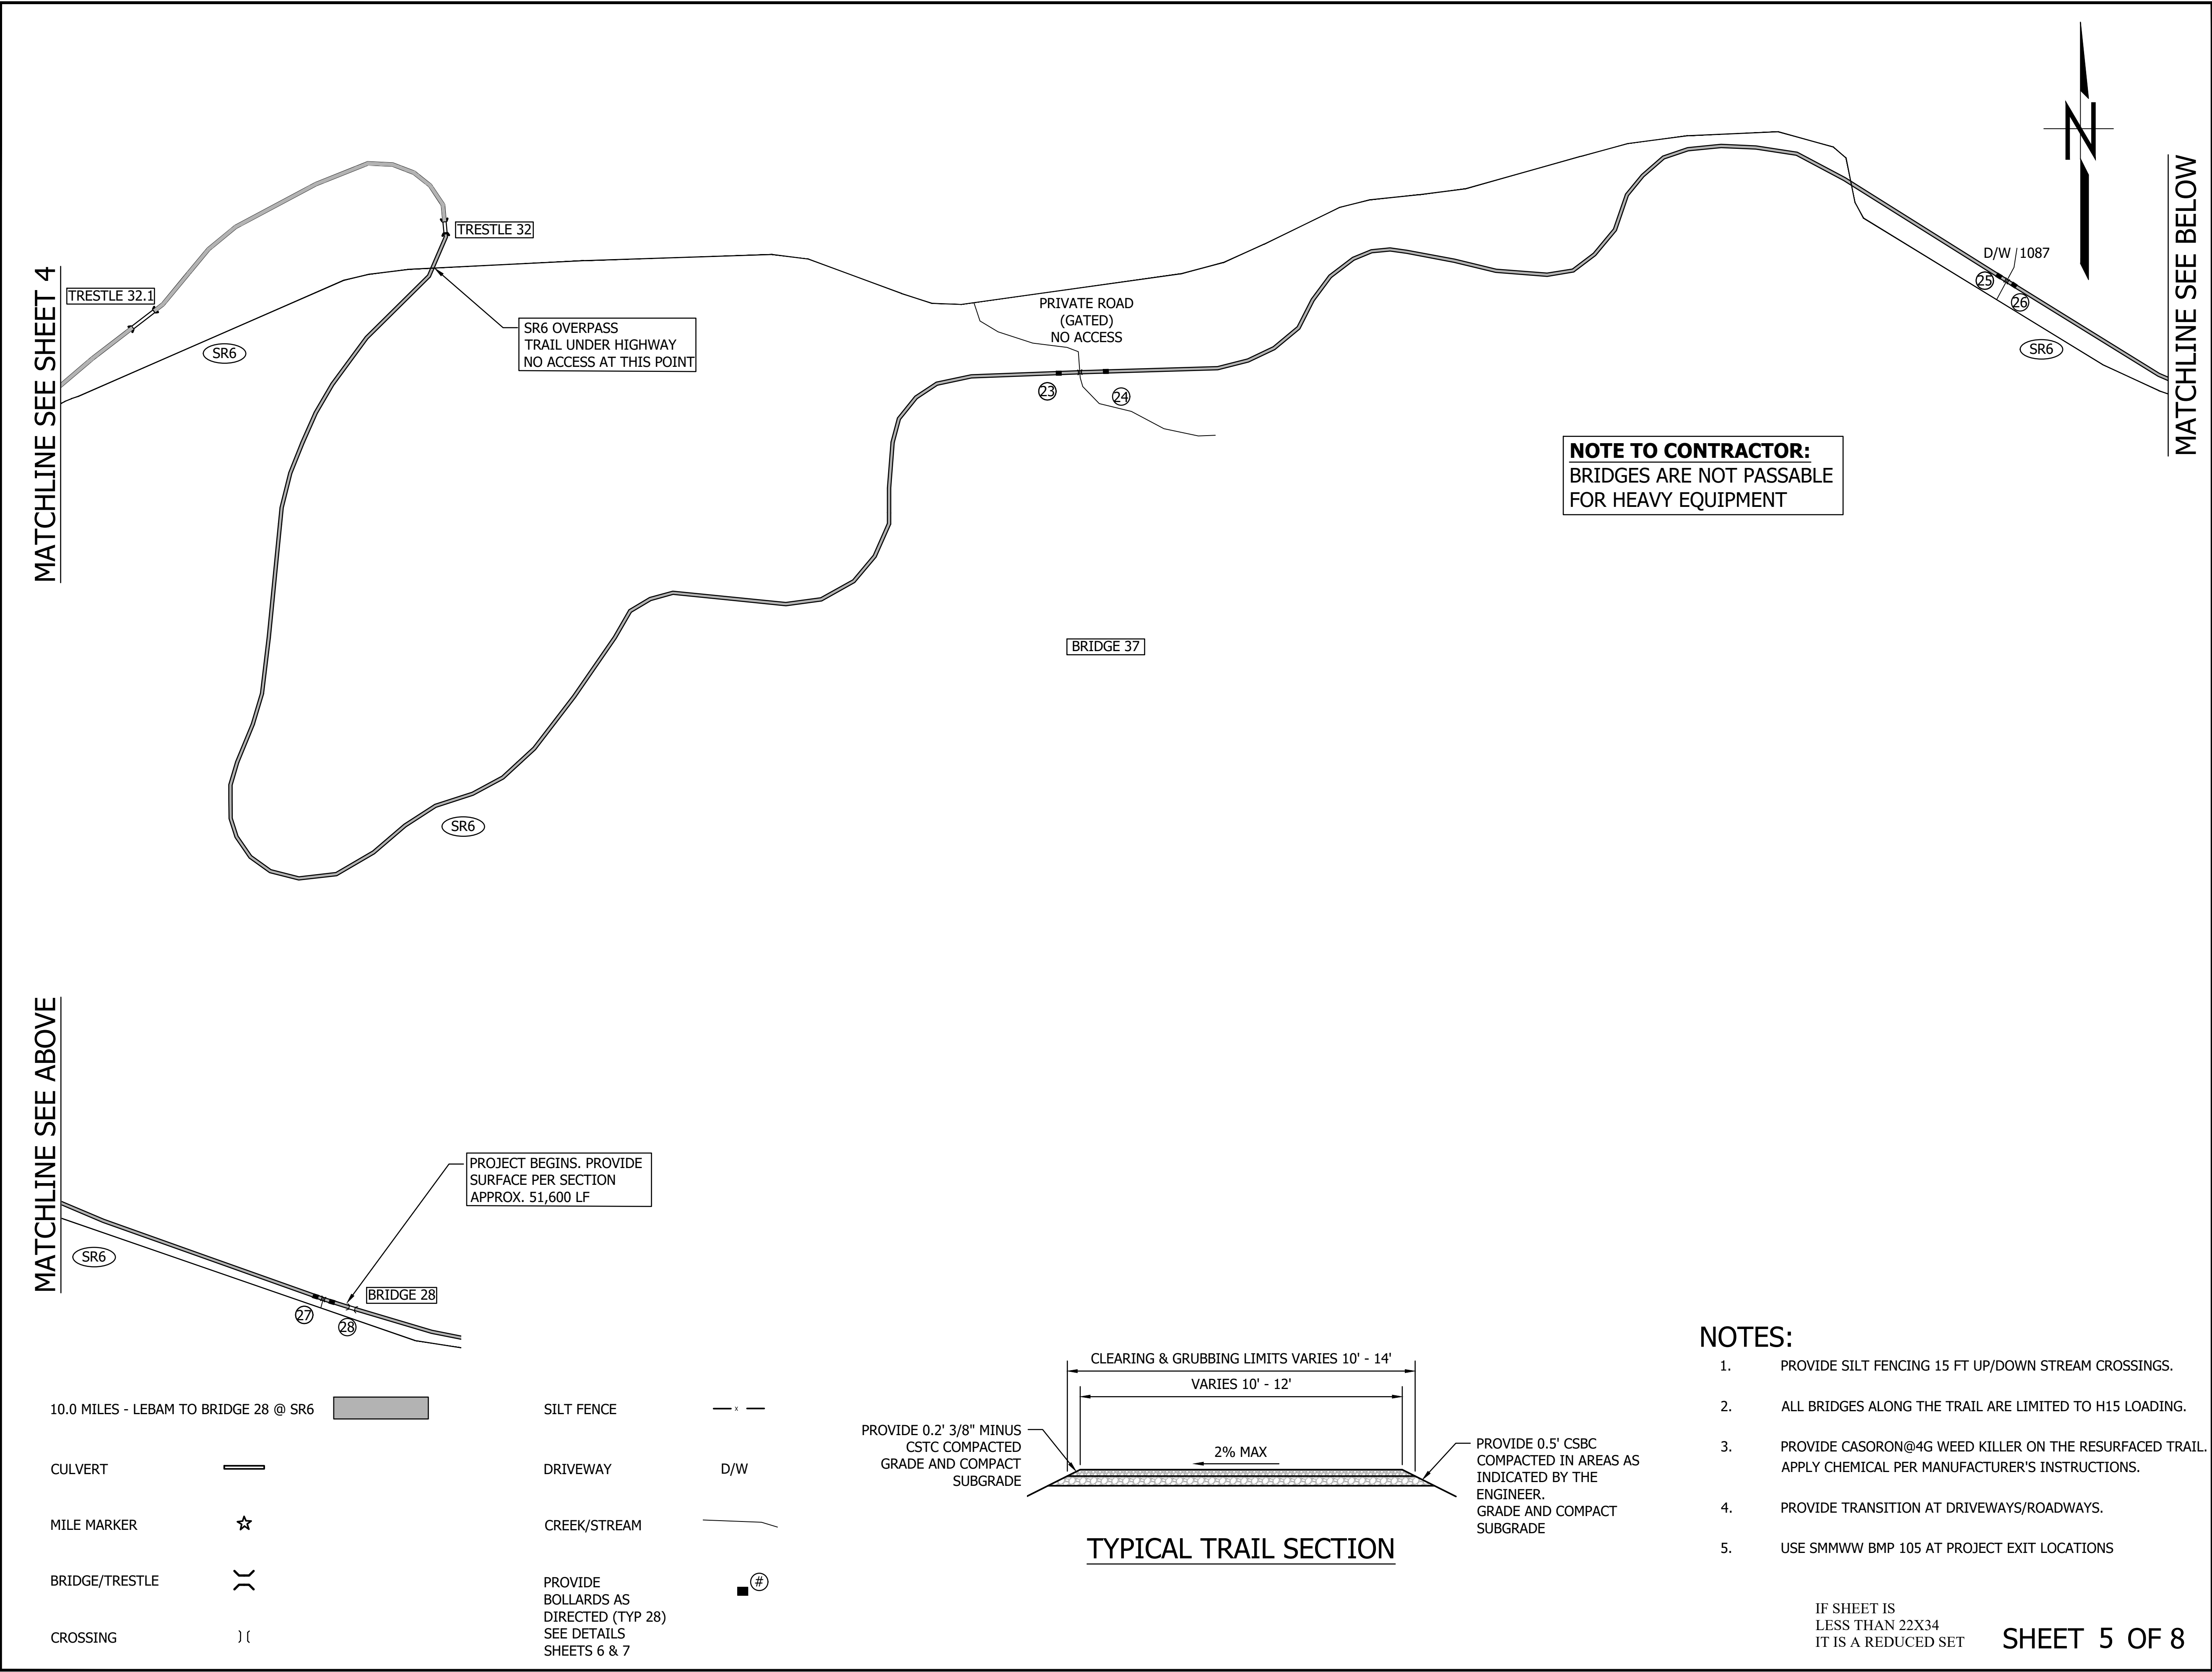

CAD NO. W0500-2025-SW2

	DATE
	APP.
	INT.
	REVISIONS
	NO.

ACTION	BY	DATE
DESIGNED	SWR	2/9/2024
DRAWN	TB	2/9/2024
CHECKED (FIELD)		
CHECKED (HDQTS.)		

REGISTERED STAMP

WASHINGTON
STATE
PARKS
AND
RECREATION
COMMISSION

WILLAPA HILLS
STATE PARK TRAIL

PACIFIC COUNTY
SURFACING
PHASE 1

TRAIL RESURFACING
PLAN IV

SCALE
NTS

PARKS FILE#



1. ALL WELDS TO BE $\frac{3}{16}$ " FILLET ALL AROUND.
2. POWDER COAT D.O.T. SAFETY YELLOW AFTER FABRICATION.

CAD NO. W0500-2025-SW2

	NO.	REVISIONS	INT.	APP.	DATE

ACTION	BY	DATE
DESIGNED	SWR	2/4/2020
DRAWN	TB	2/4/2020
CHECKED (FIELD)		
CHECKED (HDQTS.)		

REGISTERED STAMP

WASHINGTON
STATE
PARKS
AND
RECREATION
COMMISSION

WILLAPA HILLS STATE PARK TRAIL

PACIFIC COUNTY SURFACING PHASE 1

REMOVABLE BOLLARD DETAILS


SCALE

NTS

PARKS FILE #

IF SHEET IS
LESS THAN 22X34
IT IS A REDUCED SET

SHEET 6 OF 8

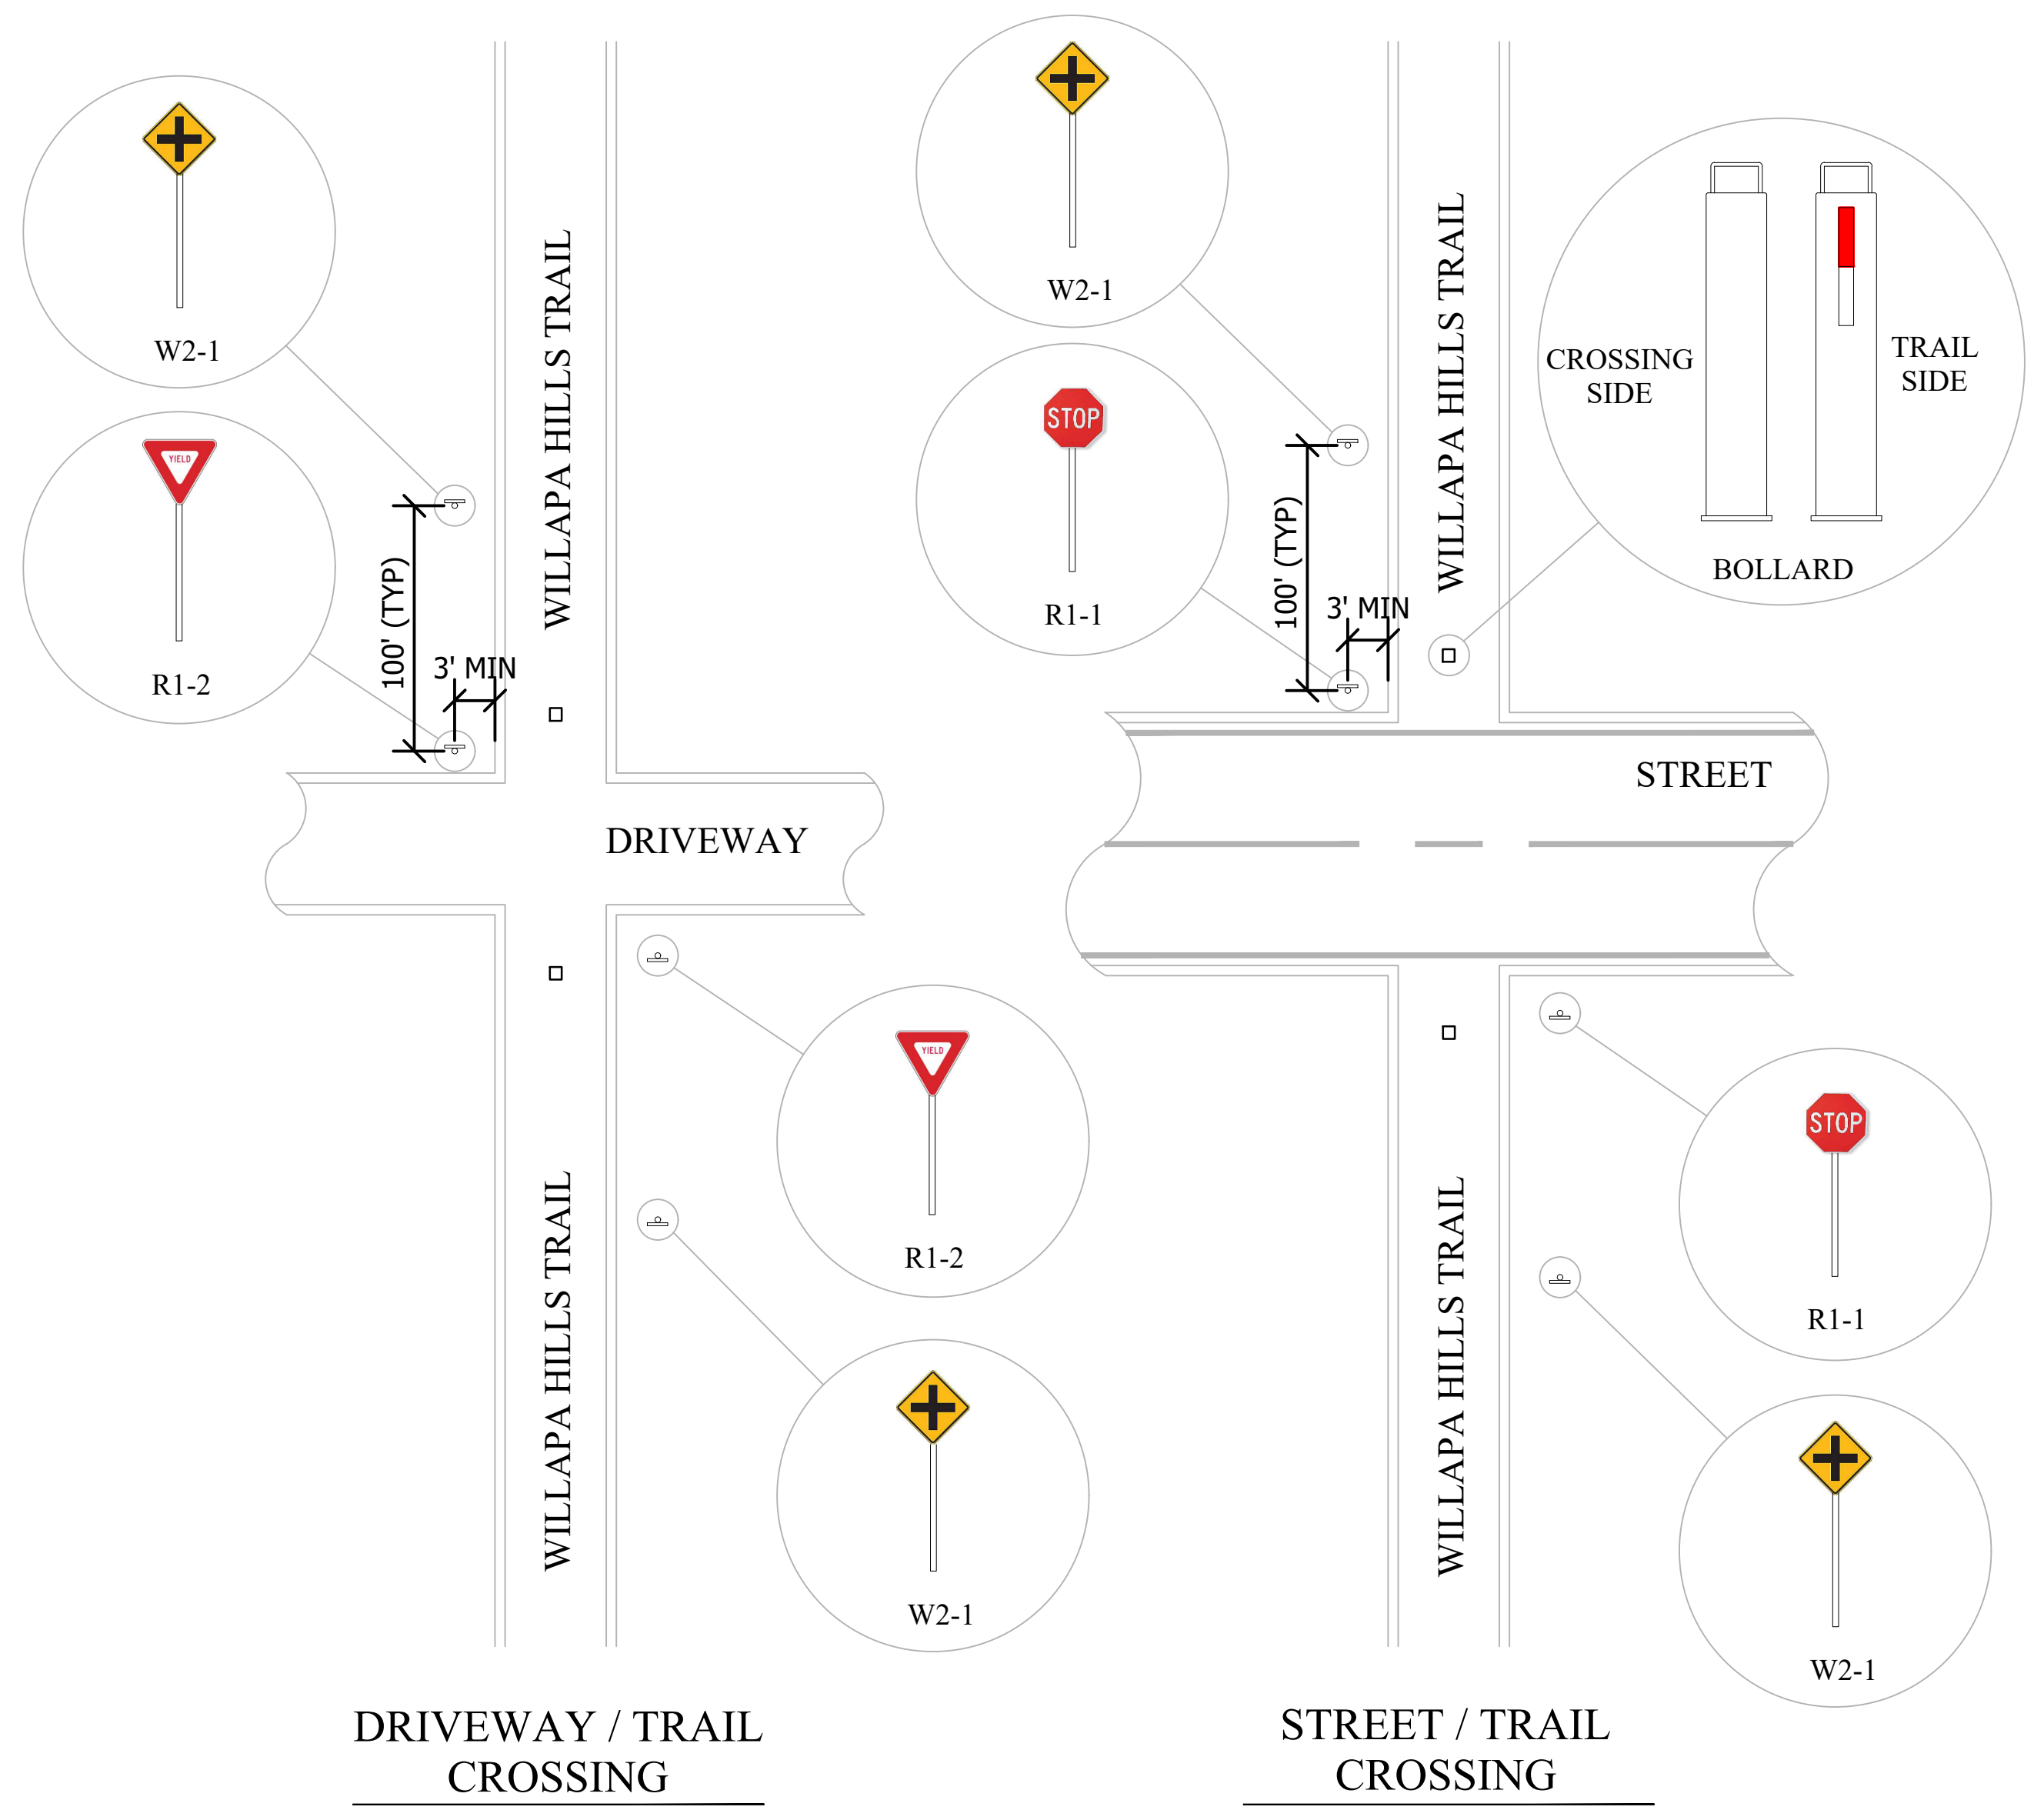

NOTE:
BOLLARD LOCATIONS ARE FOR
REFERENCE ONLY. CONTRACTOR
TO VERIFY WITH ENGINEER FOR
INSTALLATION LOCATIONS.

	DATE
	APP.
	INT.
	REVISIONS
	NO.

ACTION	BY	DATE
DESIGNED	SWR	2/9/2024
DRAWN	TB	2/9/2024
CHECKED (FIELD)		
CHECKED (HDQTS.)		

REGISTERED STAMP

WASHINGTON
STATE
PARKS
AND
RECREATION
COMMISSION



WILLAPA HILLS
STATE PARK TRAIL

PACIFIC COUNTY
SURFACING
PHASE 1

SIGN LOCATION
DETAIL

SCALE
NTS

PARKS FILE#

ACTION	BY	DATE
DESIGNED	SWR	2/9/2024
DRAWN	TB	2/9/2024
CHECKED (FIELD)		
CHECKED (HDQTS.)		

REGISTERED STAMP

WASHINGTON
STATE
PARKS
AND
RECREATION
COMMISSION



WILLAPA HILLS
STATE PARK TRAIL

PACIFIC COUNTY
SURFACING
PHASE 1

SIGN POST DETAIL

SCALE

NTS

PARKS FILE#

