

WASHINGTON STATE PARKS & RECREATION COMMISSION

LAURIE CONNELLY, CHAIR

SOPHIA DANENBERG

ALI RAAD

SCOTT MERRIMAN

HOLLY WILLIAMS

MICHAEL LATIMER

ALFIE ALVARADO-RAMOS

DIANA DUPUIS, DIRECTOR



90% REVIEW

REGION MANAGER _____ date



CAPITAL PROGRAM MANAGER _____ date

Area Manager: OLIVIA BUDAY

HALEY STATE PARK PROPERTY INITIAL PARK DEVELOPMENT

INDEX

SHEET	DESCRIPTION
SEE SHEET INDEX	SEE SHEET INDEX

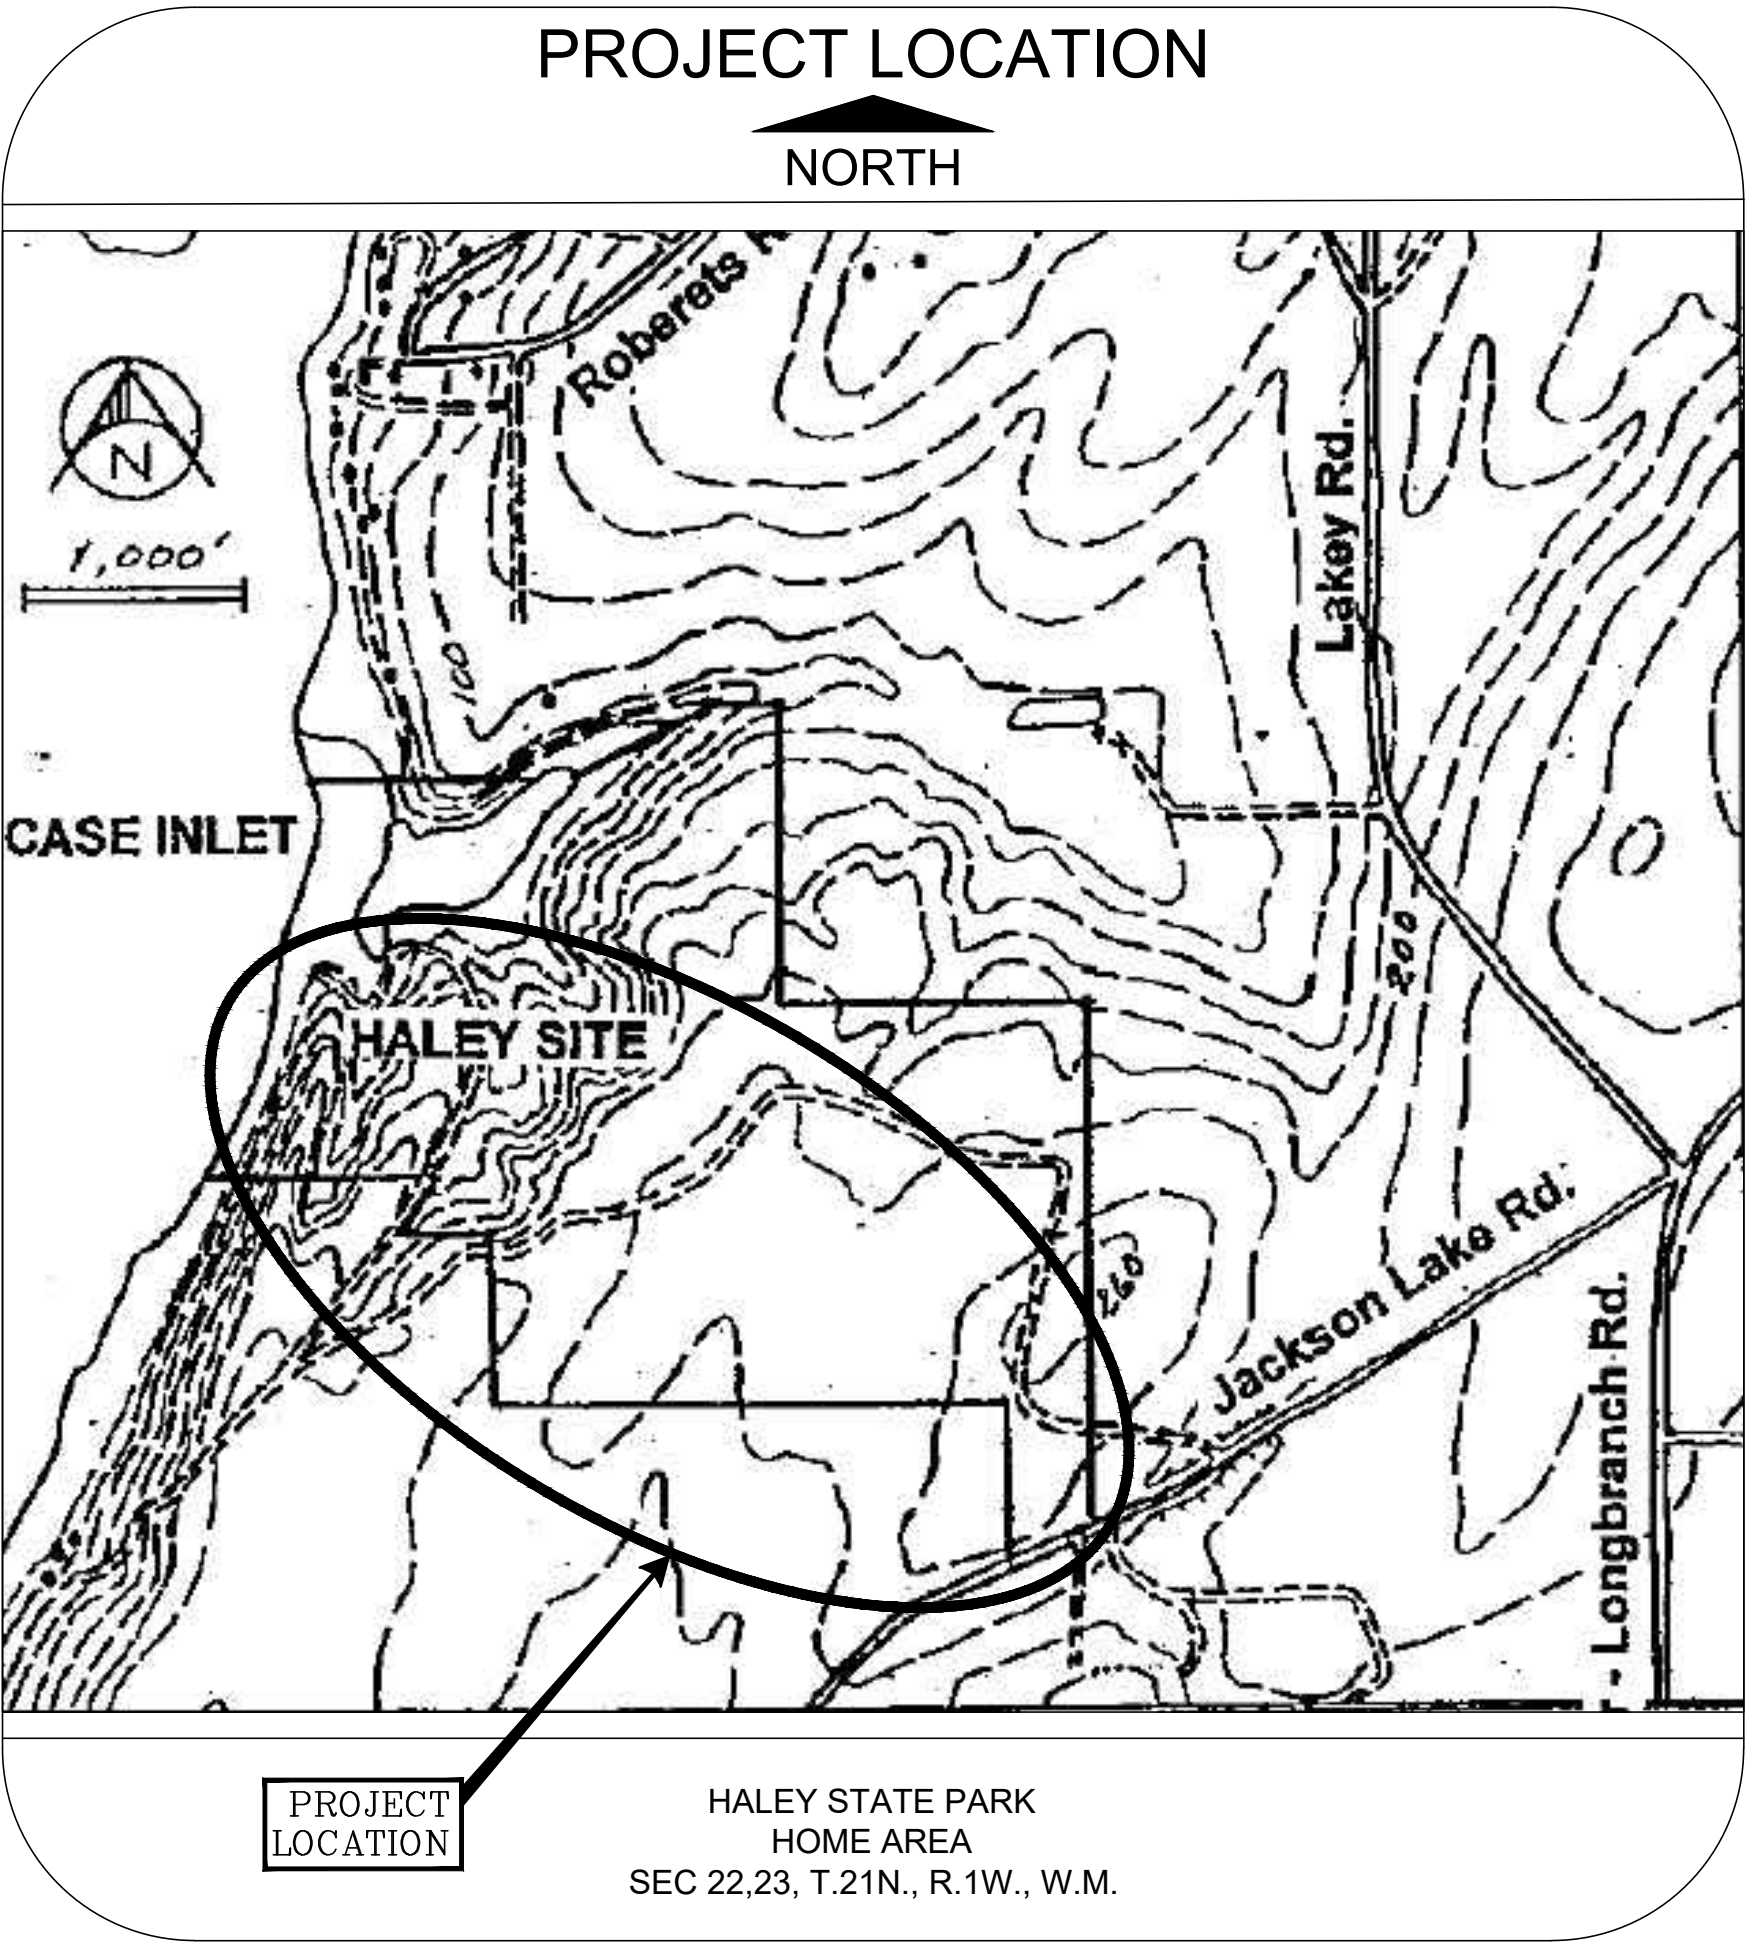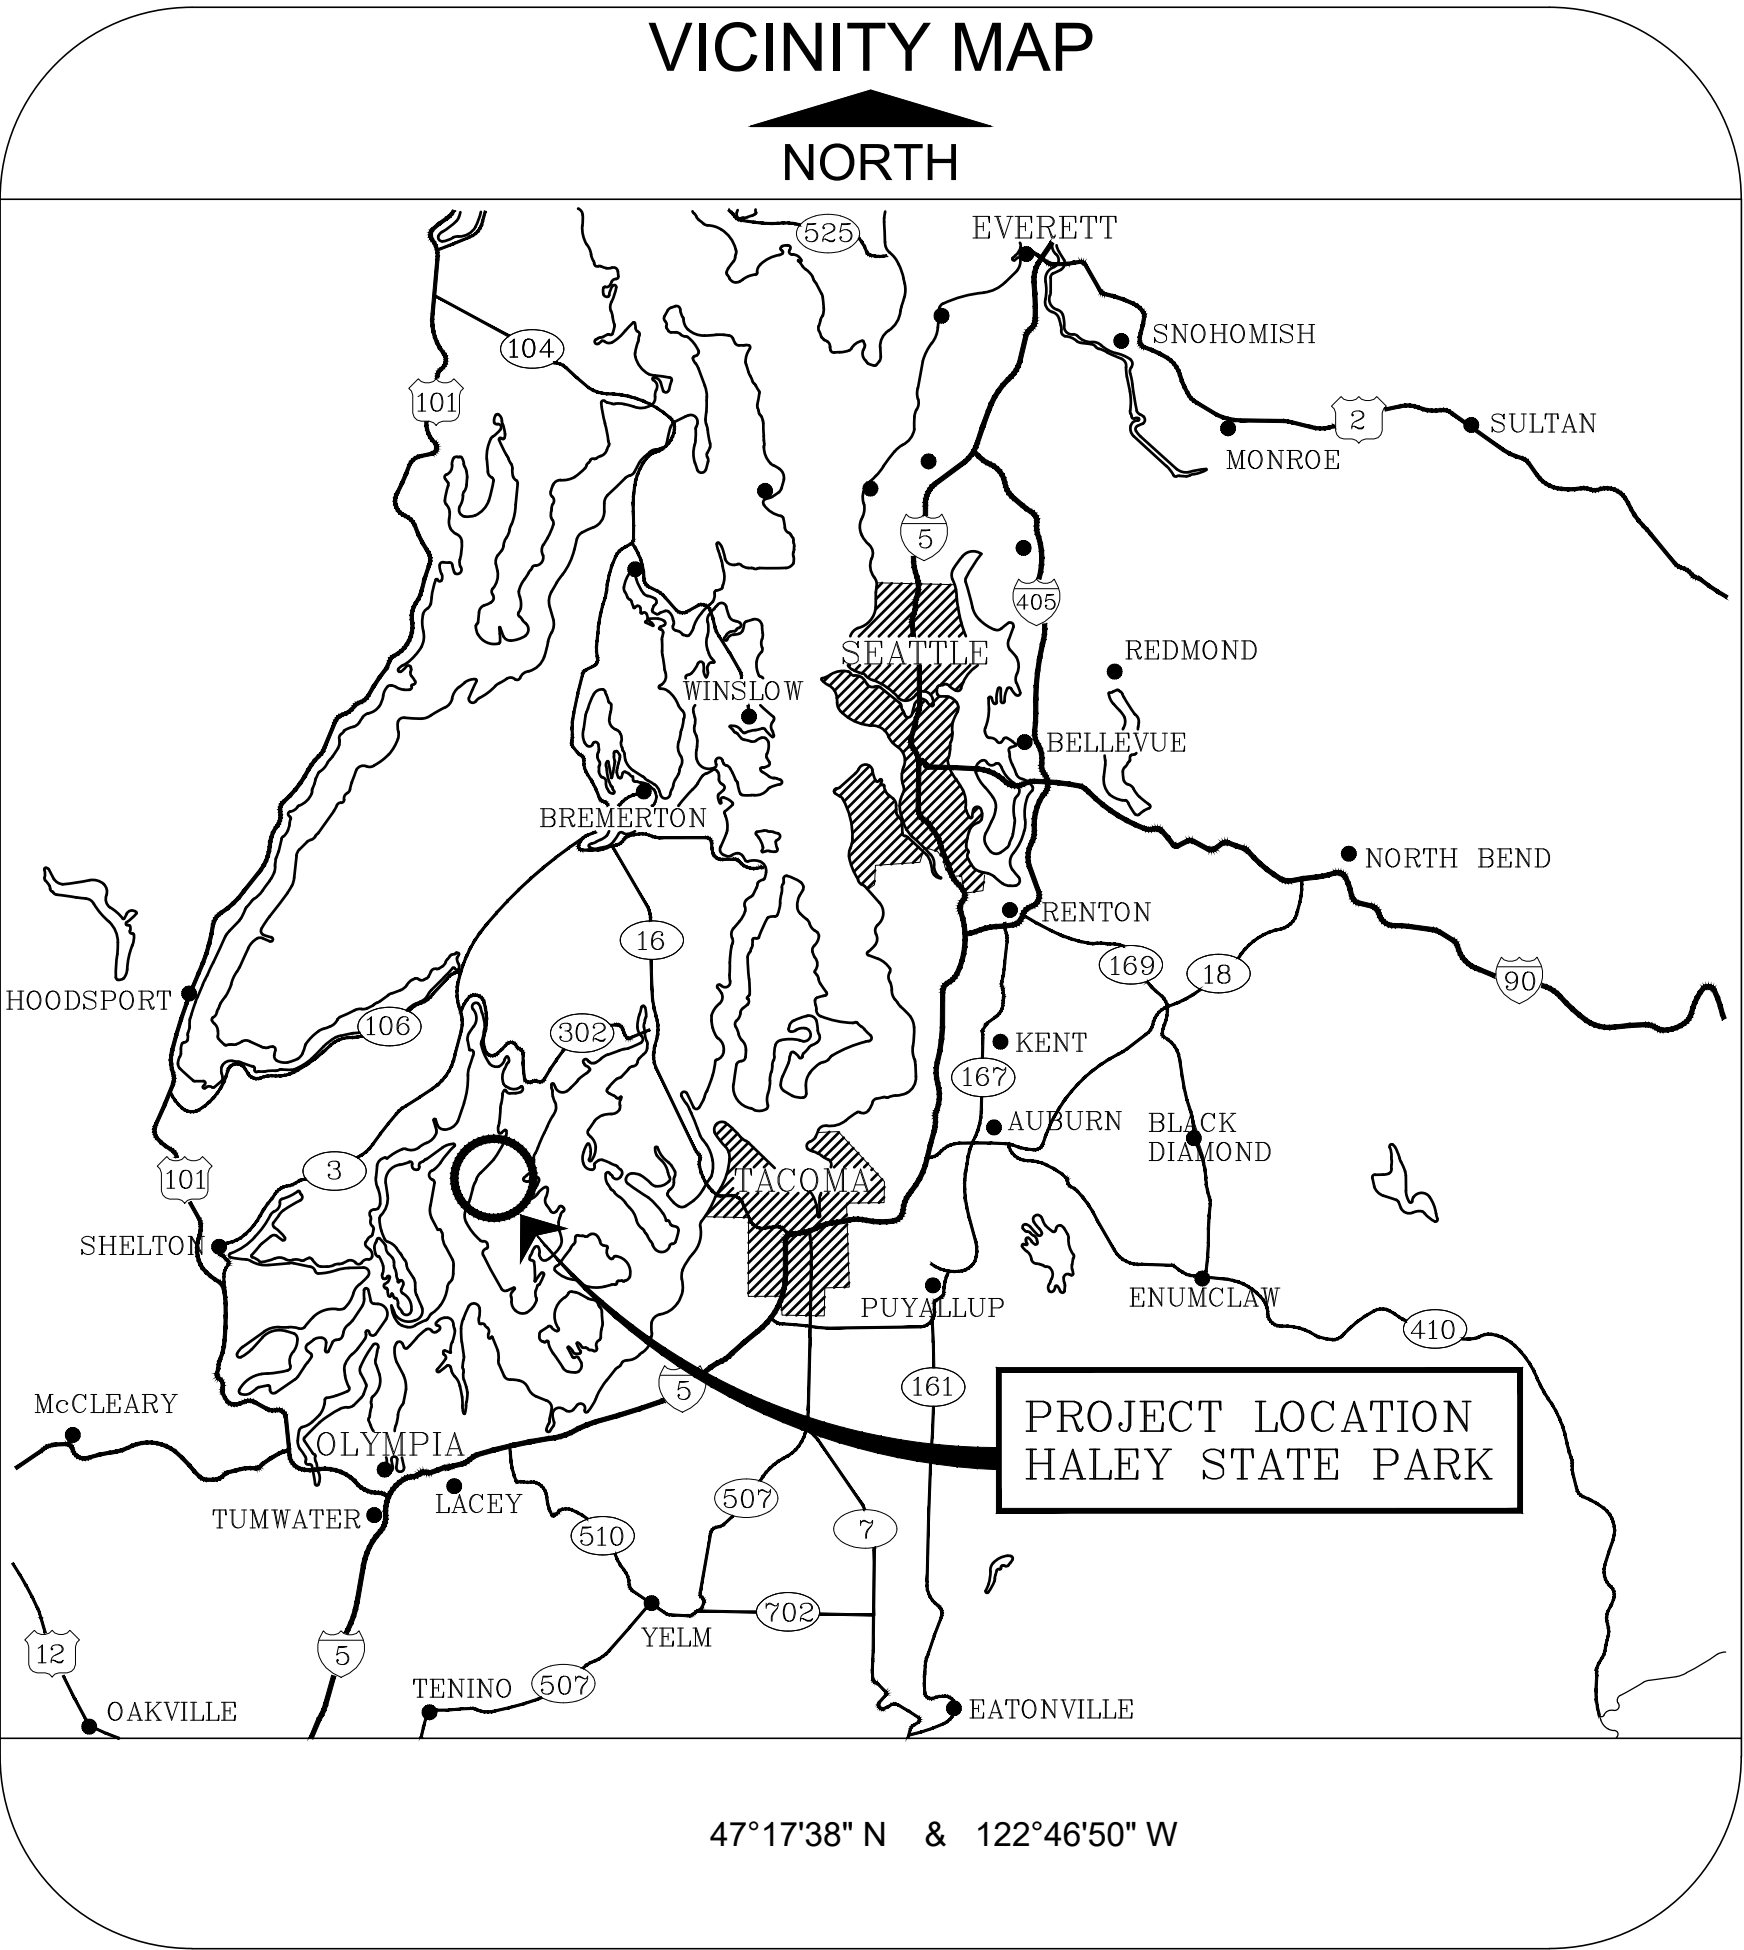

SHEET INDEX			
SHEET	DESCRIPTION	SHEET	DESCRIPTION
GENERAL (GE)		MISC. DETAILS (DT)	
GE 01	COVER SHEET	DT 02	BOARDWALK DETAILS
GE 02	SHEET INDEX - LEGEND	DT 04	PICNIC SHELTER PLAN
GE 03	PROPOSED OVERALL SITE	DT 05	KIOSK PLAN
		DT 06	CXT RESTROOM DETAIL
ROADS (RD)		DT 07	GATE DETAIL
RD 01	ROAD/PARKING PLAN	DT 08	ENTRANCE SIGN
RD 02	ROAD/PARKING SIGNAGE PLAN	DT 09	EROSION CONTROL FENCE DETAIL
RD 03	ROAD SECTIONS		
STORMWATER (SWR)			
SWR 01	STORMWATER PLAN		
SWR 02	STORMWATER PLAN		
SWR 03	STORMWATER PLAN		
SWR 04	STORMWATER PLAN		
SWR 05	STORMWATER PLAN		
LANDSCAPING (LS)			
LS 01	LANDSCAPING PLAN		
TRAILS (TR)			
TR 01	UPPER TRAIL PLAN		
TR 02	UPPER TRAIL PLAN		
TR 03	UPPER TRAIL PLAN		
TR 04	UPPER TRAIL PLAN		
TR 05	OVERLOOK PLAN		
TR 06	LOWER TRAIL PLAN		
TR 07	LOWER TRAIL PLAN		
TR 08	LOWER BOARDWALK PLAN		
TR 09	LOWER BOARDWALK FRAMING PLAN		
TR 10	LOWER BOARDWALK FRAMING PLAN		
TR 11	LOWER BOARDWALK PROFILE		

LEGEND	
SYMBOL	DEFINITION
	TREE PROTECTION FENCE
	TREE REMOVAL
	STUMP
	MADRONA
	MAPLE
	FIRS
	CEDAR

CAD NO. H100-2021-SW-10

	DATE
	APP.
	INT.
	REVISIONS
	NO.

ACTION	BY	DATE
DESIGNED		
DRAWN	PZ	5/8/2025
CHECKED (FIELD)		
CHECKED (HDQTS.)		

REGISTERED STAMP

WASHINGTON
STATE
PARKS
AND
RECREATION
COMMISSION




HALEY STATE
PARK PROPERTY

INITIAL PARK
DEVELOPMENT

SHEET INDEX -
LEGEND

SCALE
NTS

PARKS FILE#

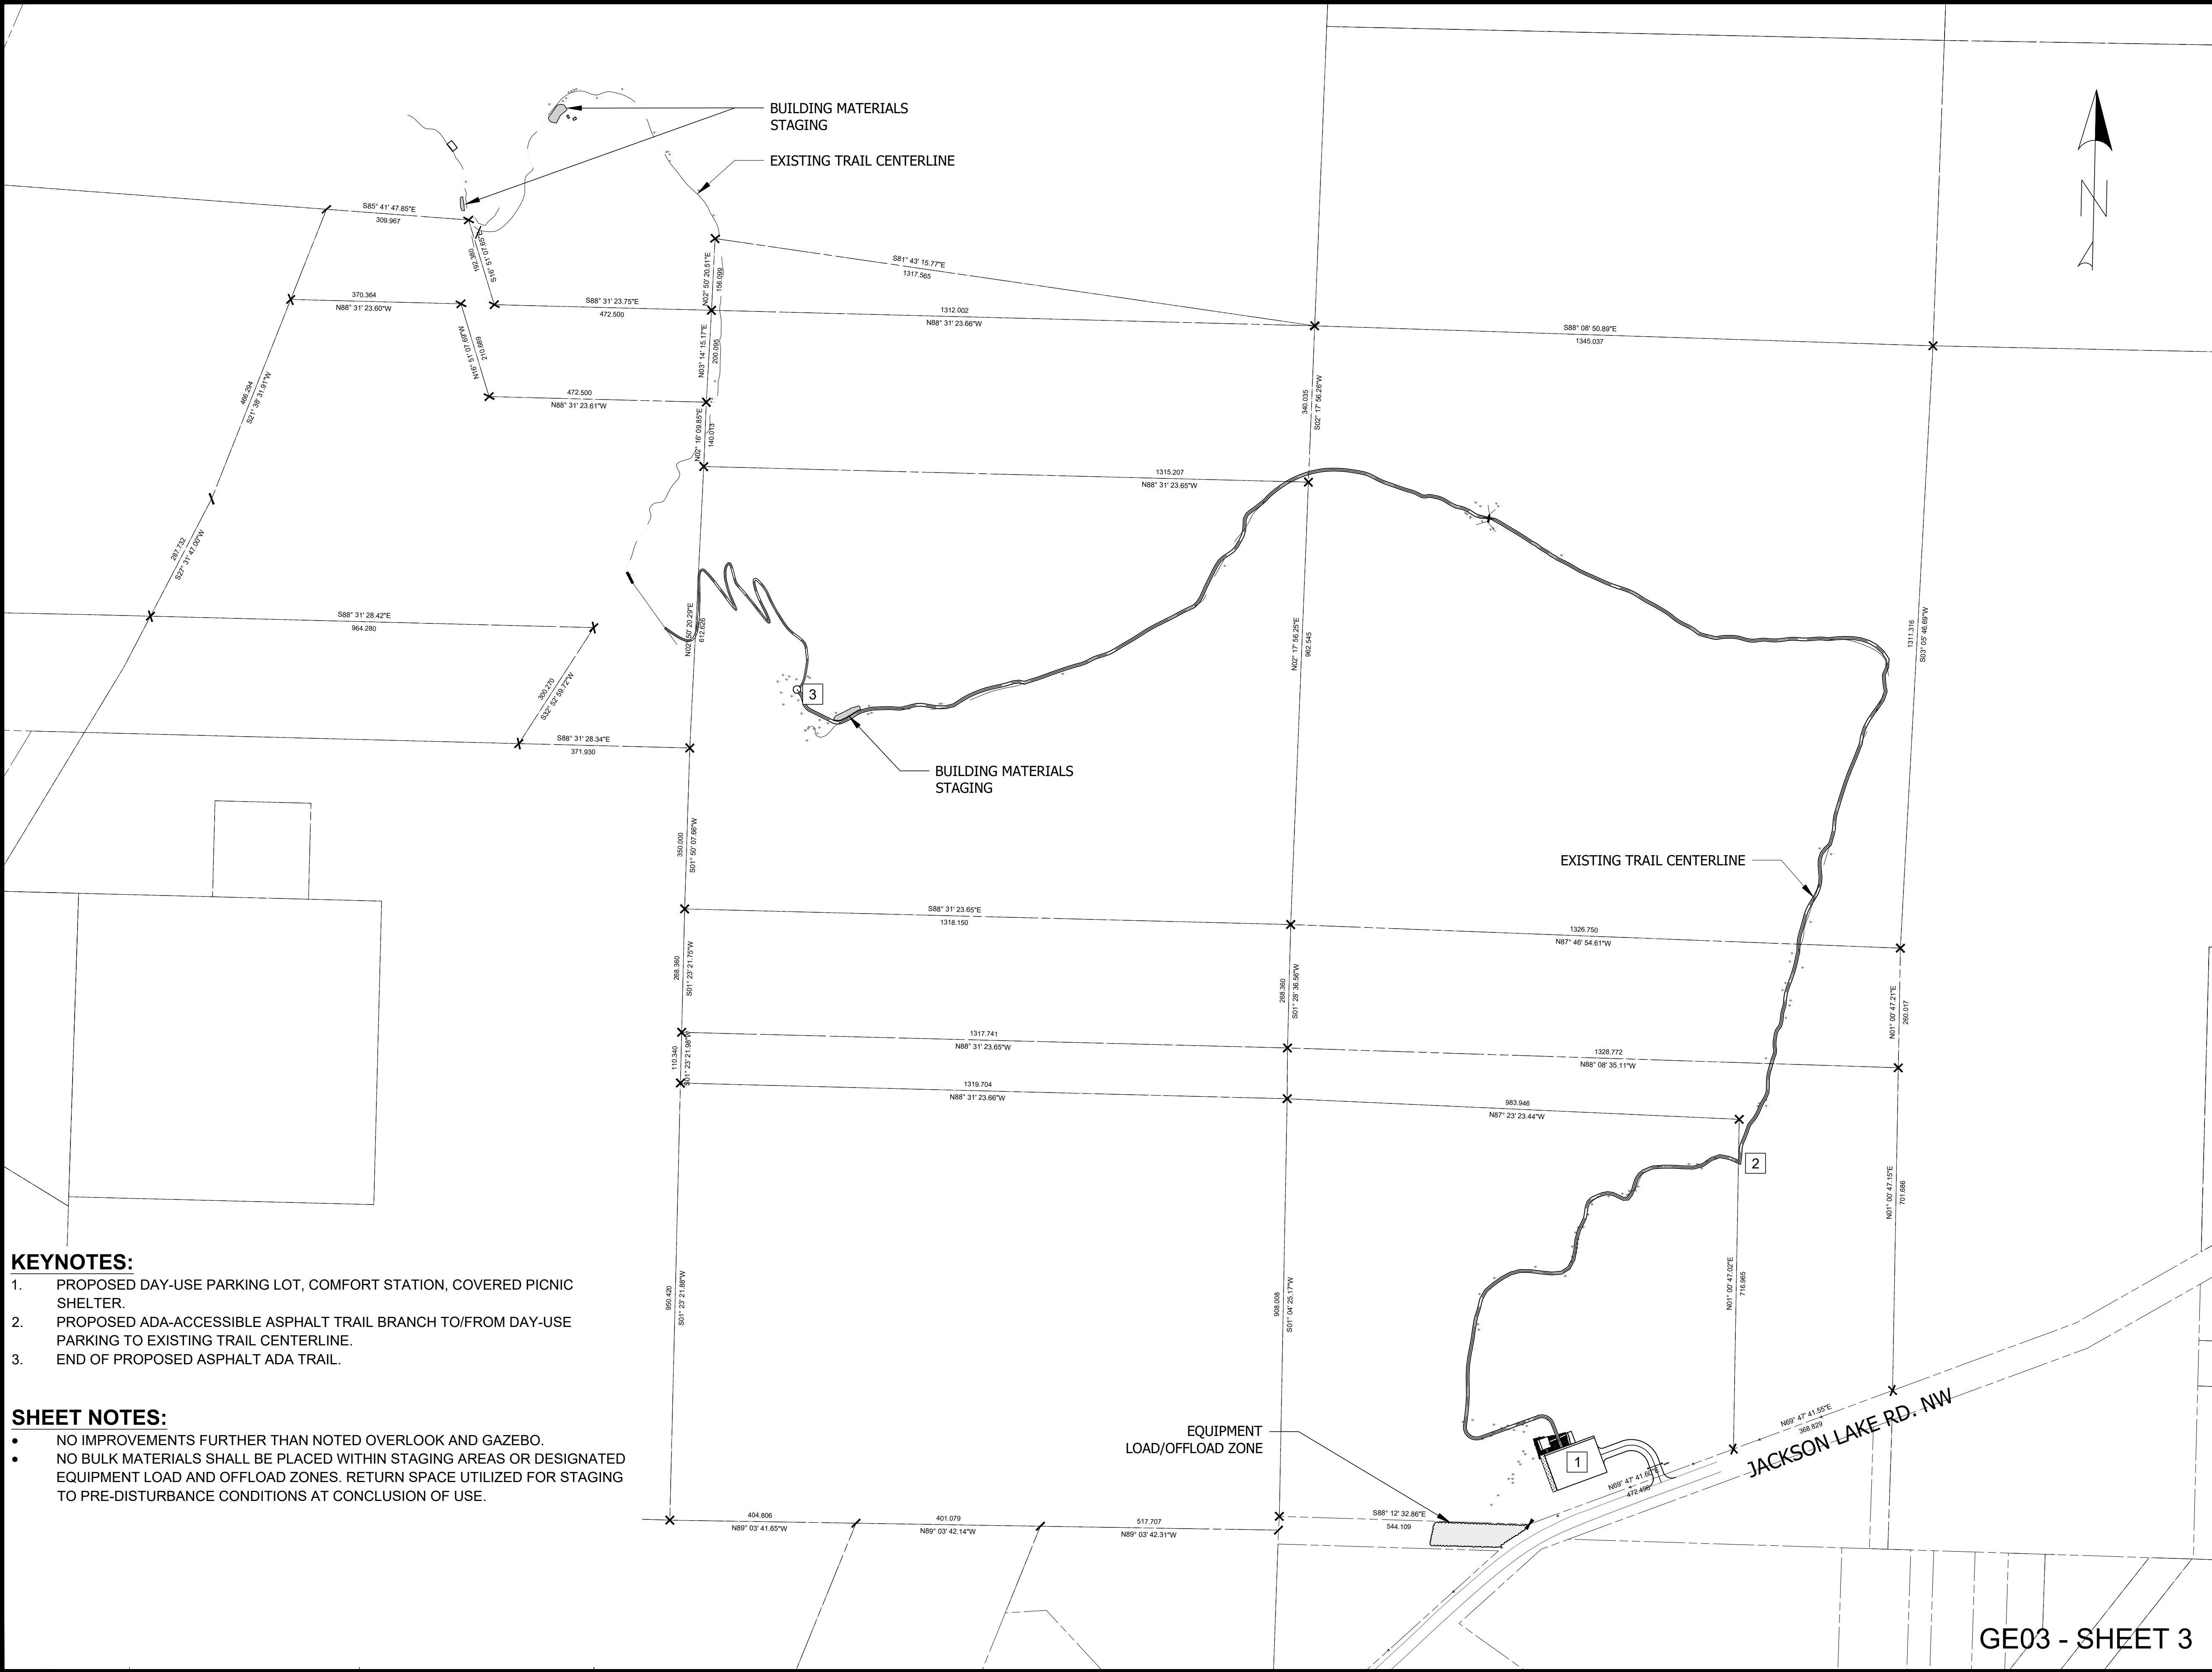

CAD NO.H100-2021-SW-10

	DATE
	APP.
	INT.
	REVISIONS
	NO.

ACTION	BY	DATE
DESIGNED		
DRAWN	PZ	5/8/2025
CHECKED (FIELD)		
CHECKED (HDQTS.)		

REGISTERED STAMP

WASHINGTON STATE PARKS AND RECREATION COMMISSION


HALEY STATE PARK PROPERTY

INITIAL PARK DEVELOPMENT

PROPOSED OVERALL SITE


SCALE

PARKS FILE#

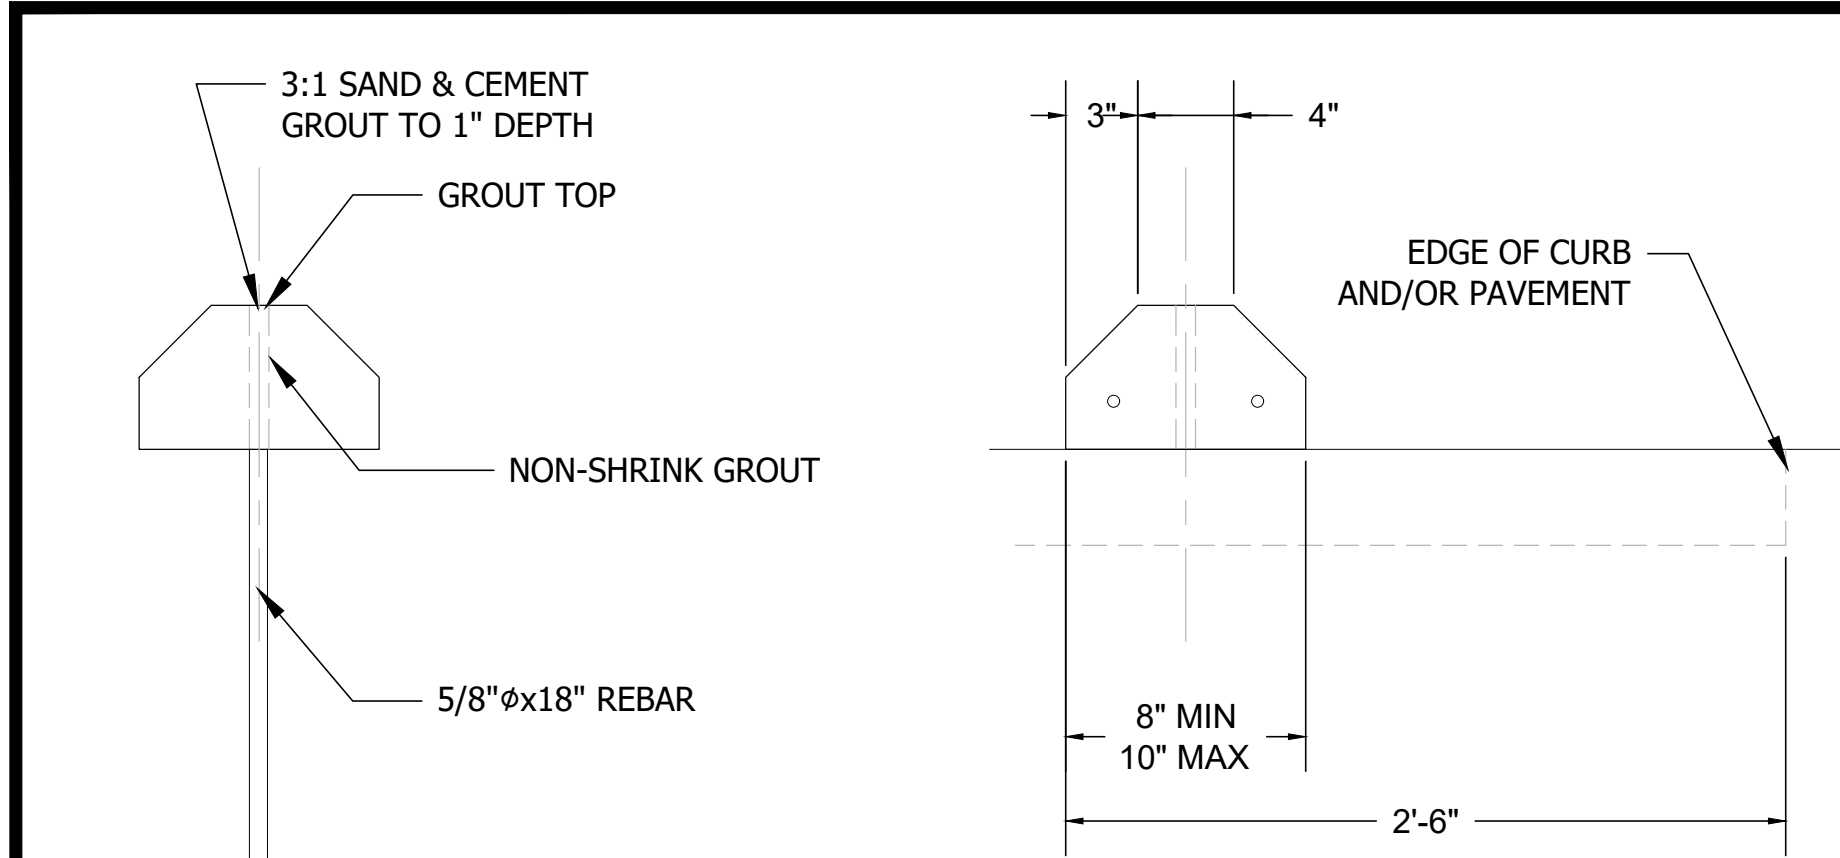


SECTION

SECTION

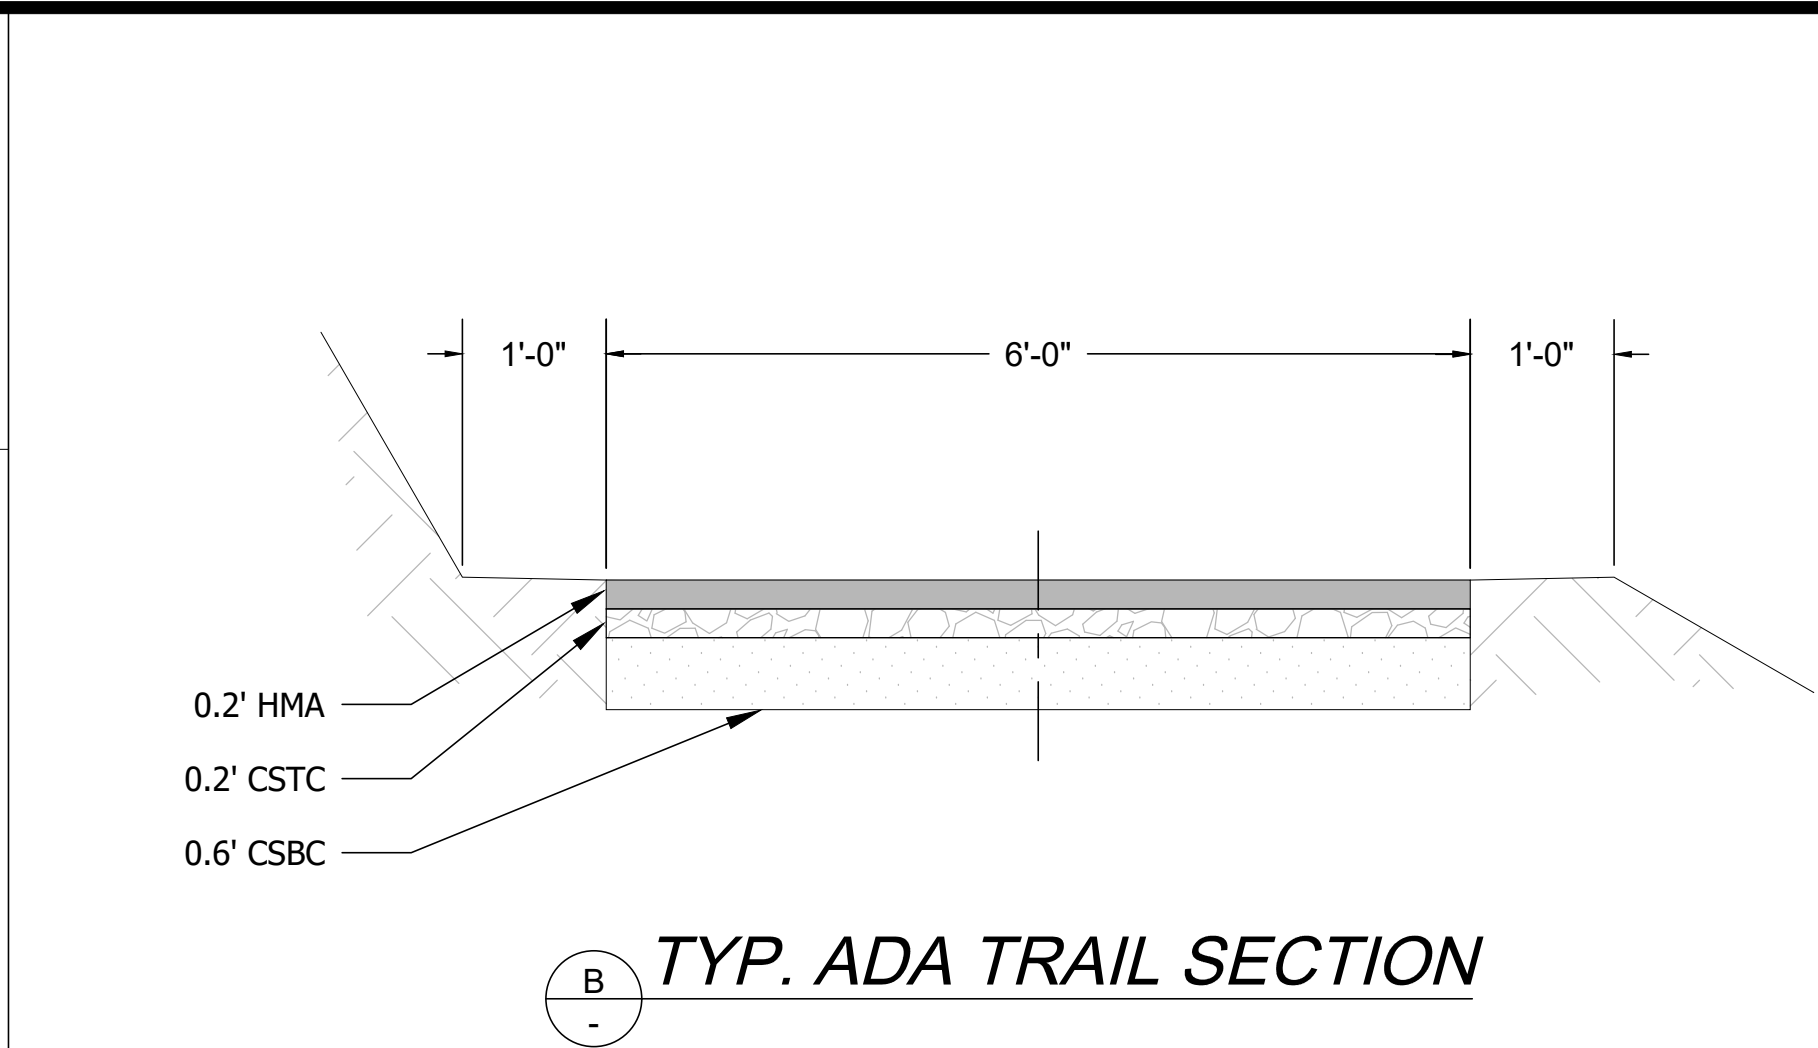


TYP. ADA TRAIL SECTION


N-E STAKEOUT POINTS			
Point #	Northing	Easting	Elevation
3000	692839.8157	1194208.1742	252.800
3001	692818.3719	1194149.4679	254.000
3003	692796.6430	1194090.8665	252.800
3005	692893.3063	1194121.8898	254.000
3007	692914.7535	1194135.5080	252.500
3008	692928.6712	1194130.2084	252.500
3009	692925.5761	1194121.7985	252.500
3010	692911.6584	1194127.0980	252.500
3011	692894.6742	1194087.0619	252.500
3012	692917.1973	1194078.7727	252.500
3013	692910.2897	1194060.0034	252.500
3014	692887.7666	1194068.2926	252.500
3016	692871.7200	1194063.2359	252.800
3018	692914.8927	1194180.5437	252.514

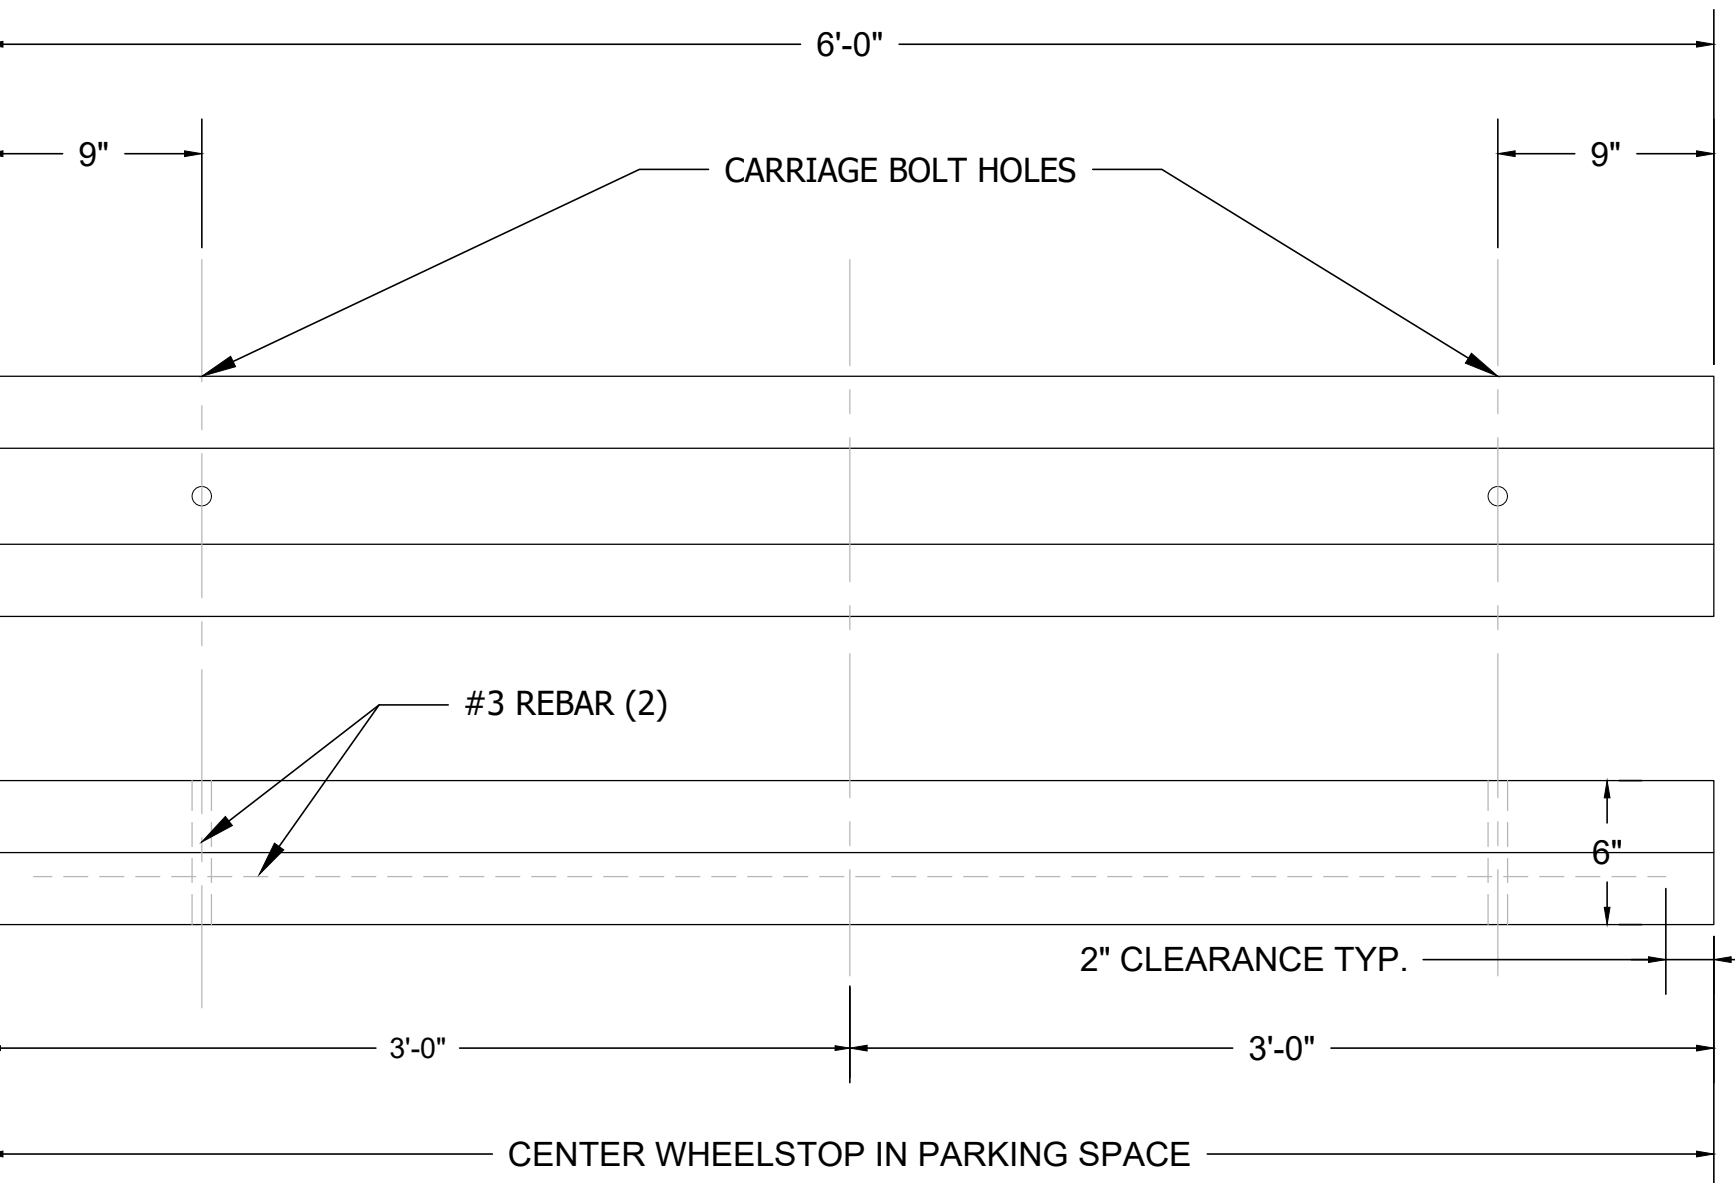

BUMPER BLOCK DETAIL

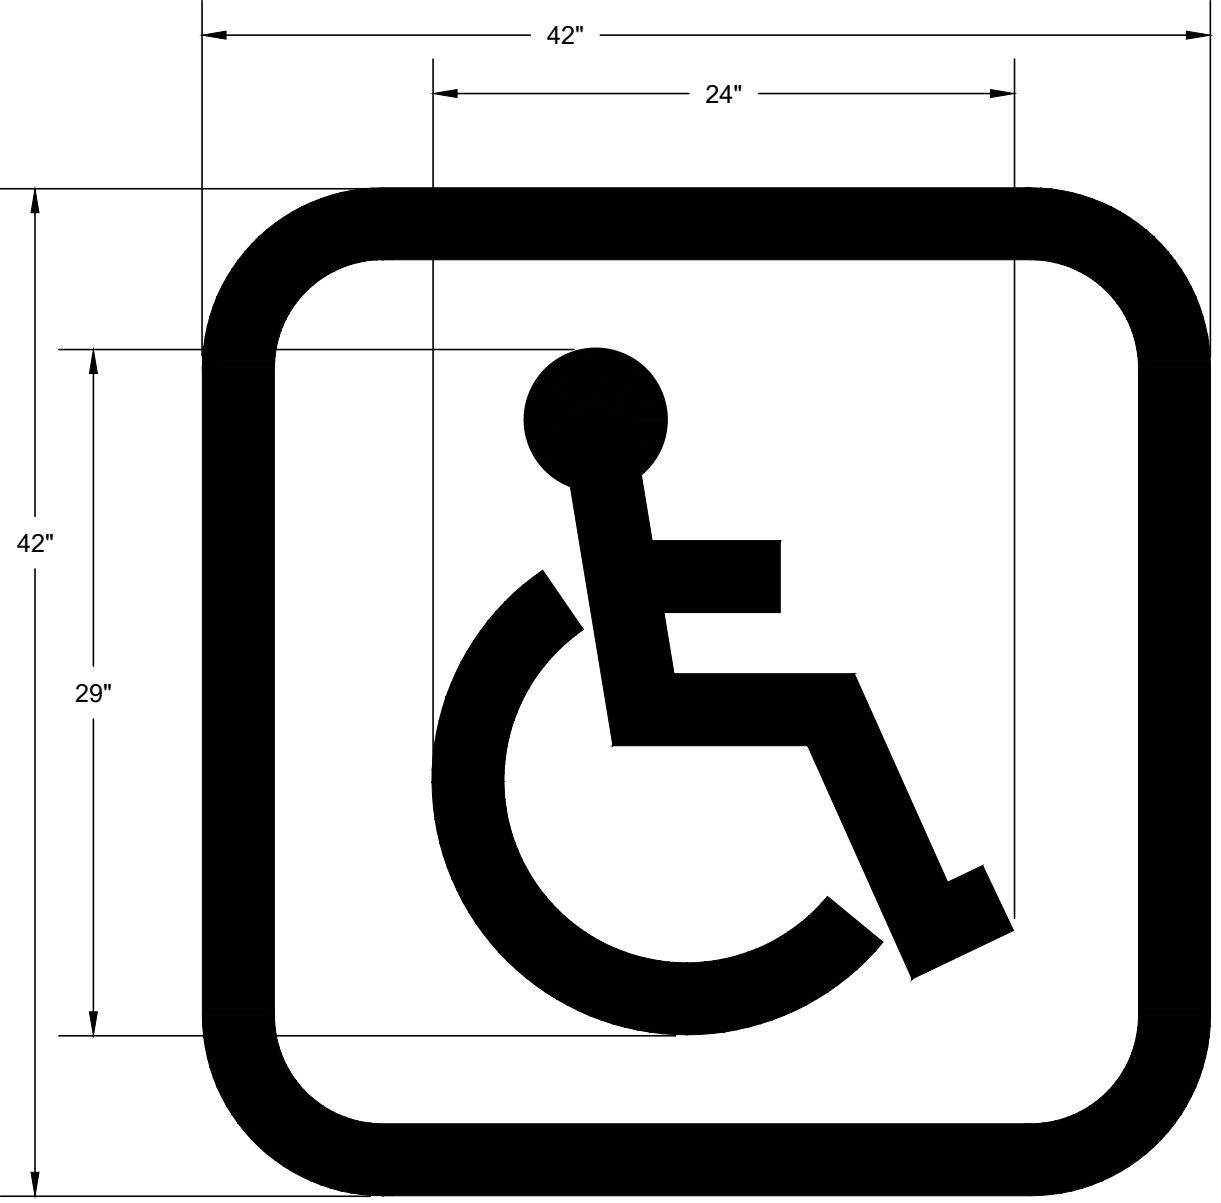


ADA SYMBOL DETAIL

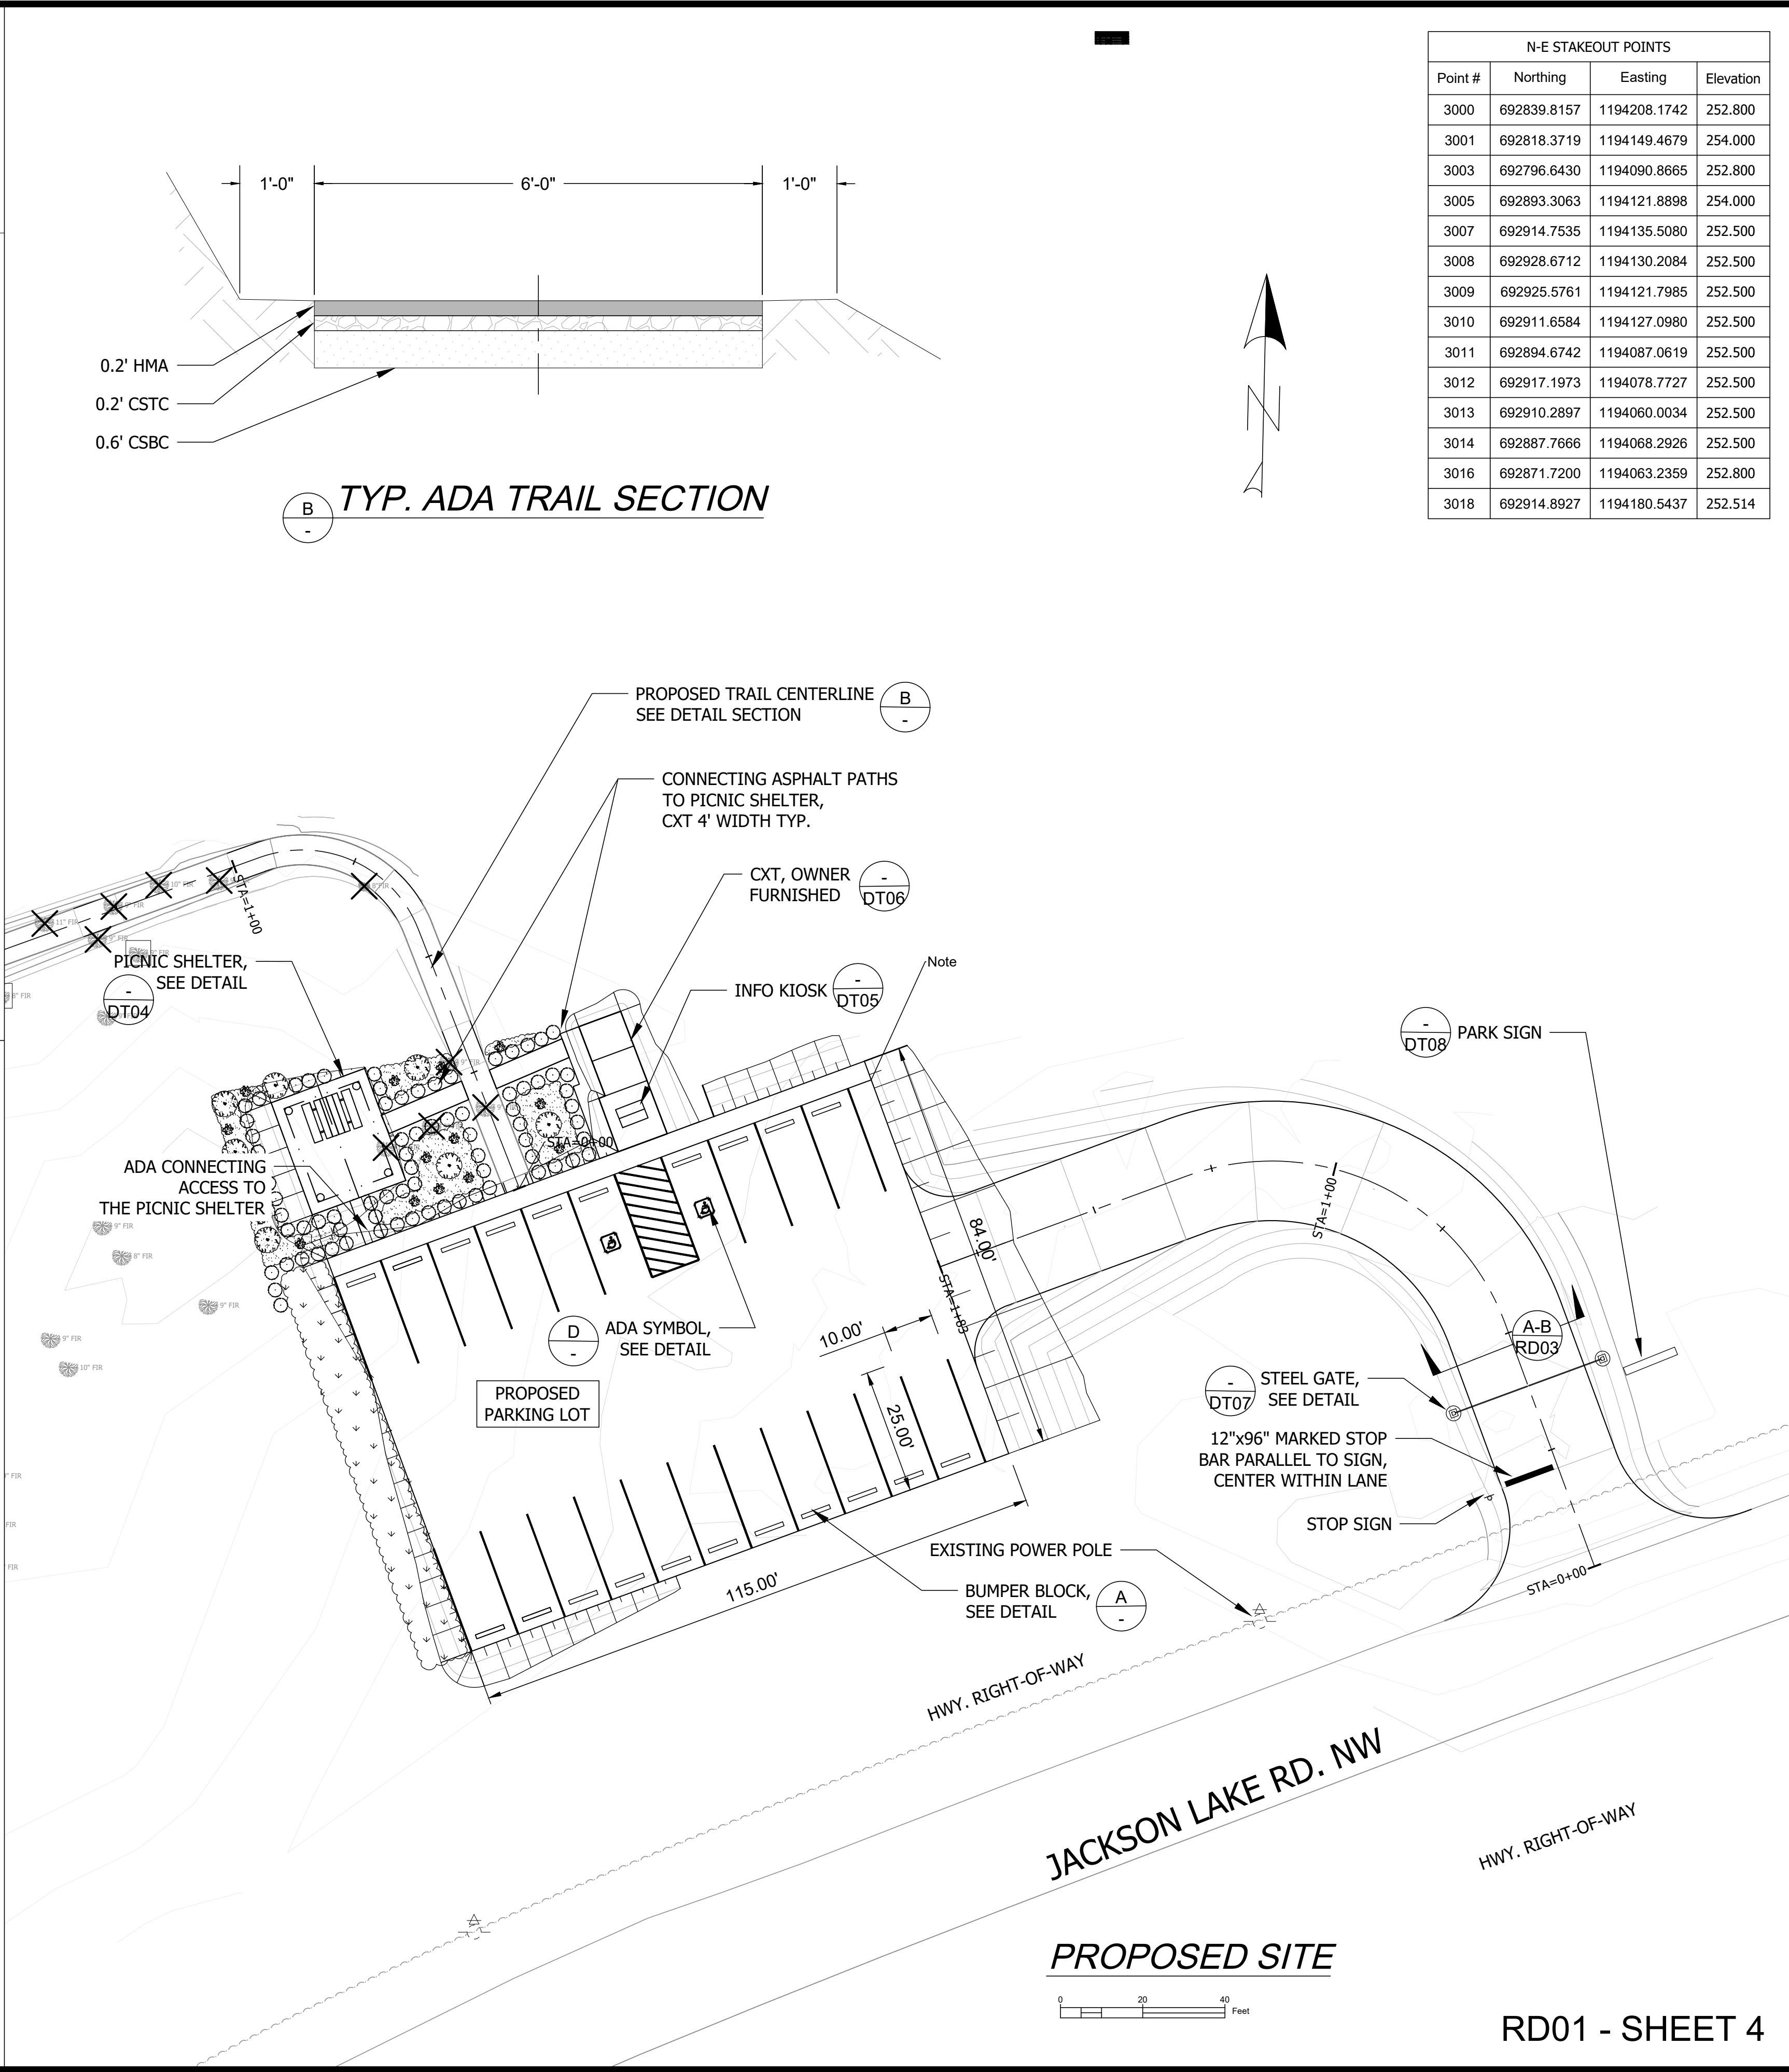

PROPOSED SITE

ACTION	BY	DATE
DESIGNED		
DRAWN	PZ	5/8/2025
CHECKED (FIELD)		
CHECKED (HDQTS.)		

REVISIONS	NO.

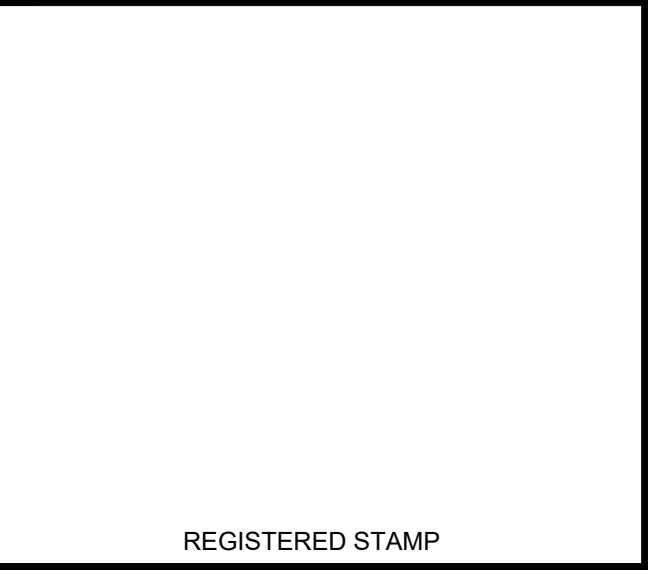

WASHINGTON
STATE
PARKS
AND
RECREATION
COMMISSION


HALEY STATE
PARK PROPERTY

INITIAL PARK
DEVELOPMENT

ROAD/PARKING
PLAN

SCALE
AS NOTED

PARKS FILE#

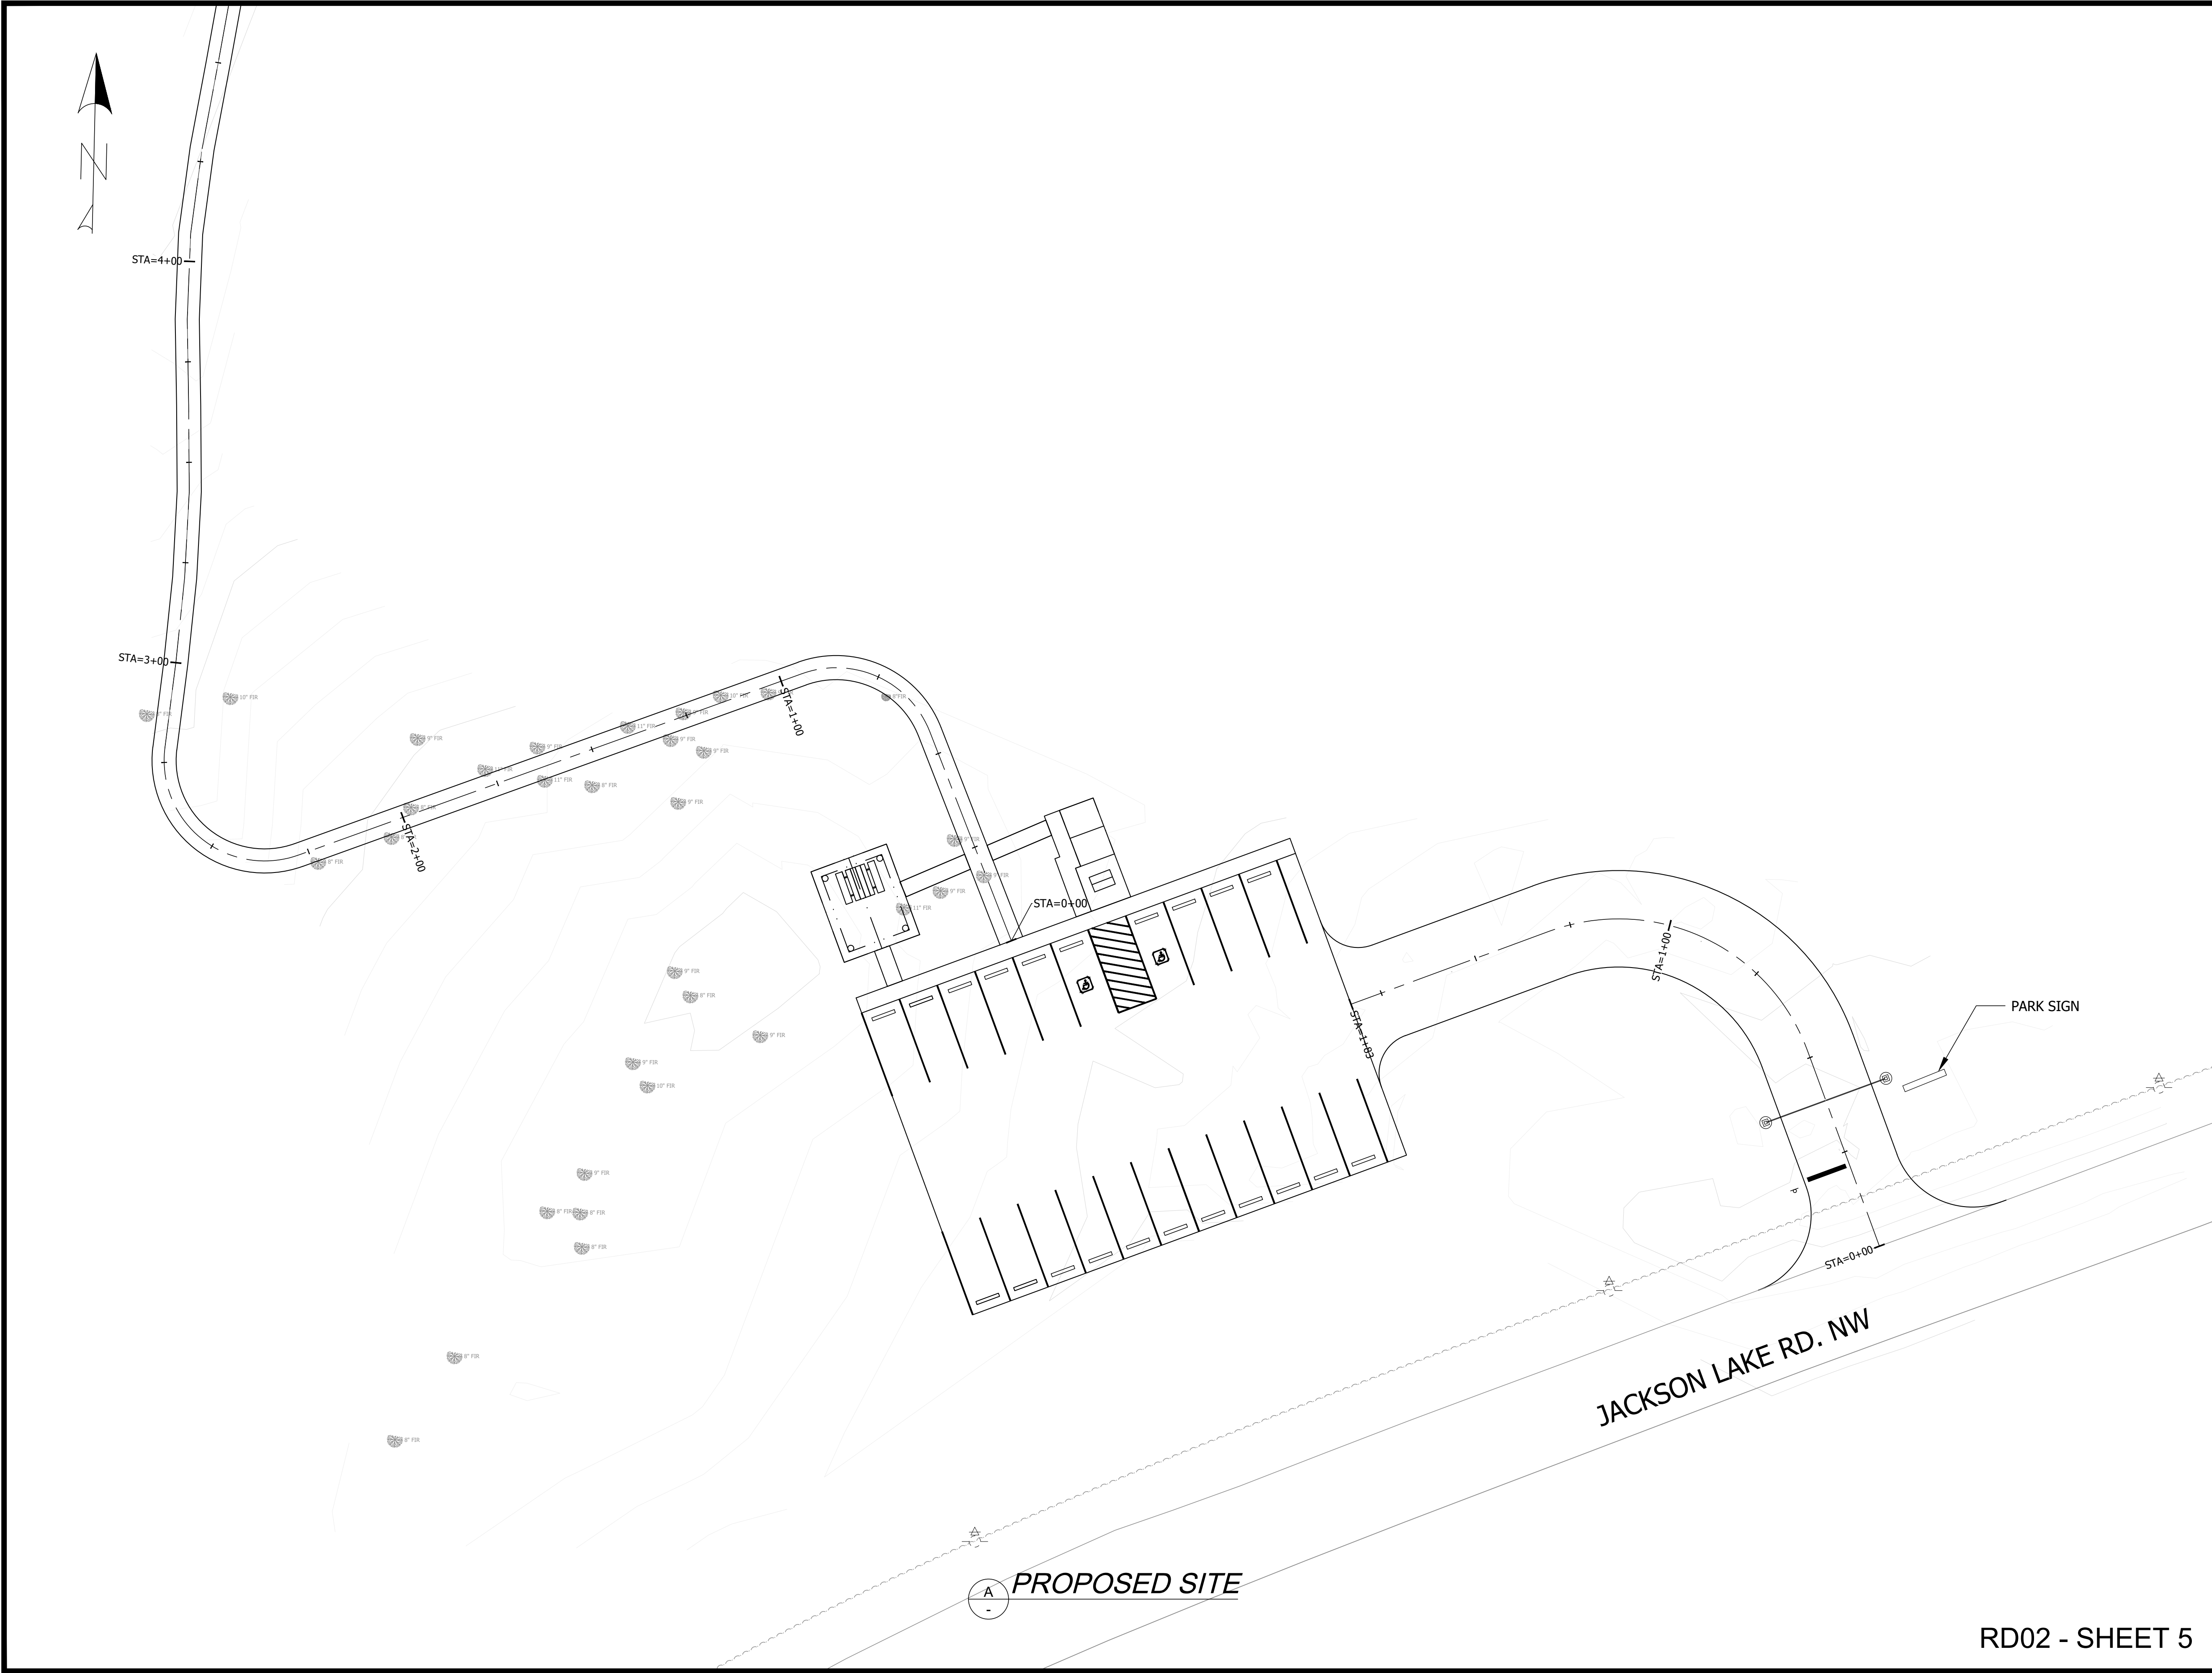

CAD NO. H100-2021-SW-10

	DATE
	APP.
	INT.
	REVISIONS
	NO.

ACTION	BY	DATE
DESIGNED		
DRAWN	PZ	5/8/2025
CHECKED (FIELD)		
CHECKED (HDQTS.)		

REGISTERED STAMP

WASHINGTON
STATE
PARKS
AND
RECREATION
COMMISSION



HALEY STATE
PARK PROPERTY

INITIAL PARK
DEVELOPMENT

ROAD/PARKING
SIGNAGE PLAN

SCALE

0

20

40

Feet

PARKS FILE#

	DATE
	APP.
	INT.
REVISIONS	
NO.	

ACTION	BY	DATE
DESIGNED		
DRAWN	PZ	5/8/2025
CHECKED (FIELD)		
CHECKED (HDQTS.)		

REGISTERED STAMP

WASHINGTON
STATE
PARKS
AND
RECREATION
COMMISSION




HALEY STATE
PARK PROPERTY


INITIAL PARK
DEVELOPMENT

ROAD SECTIONS

SCALE
NTS

PARKS FILE#

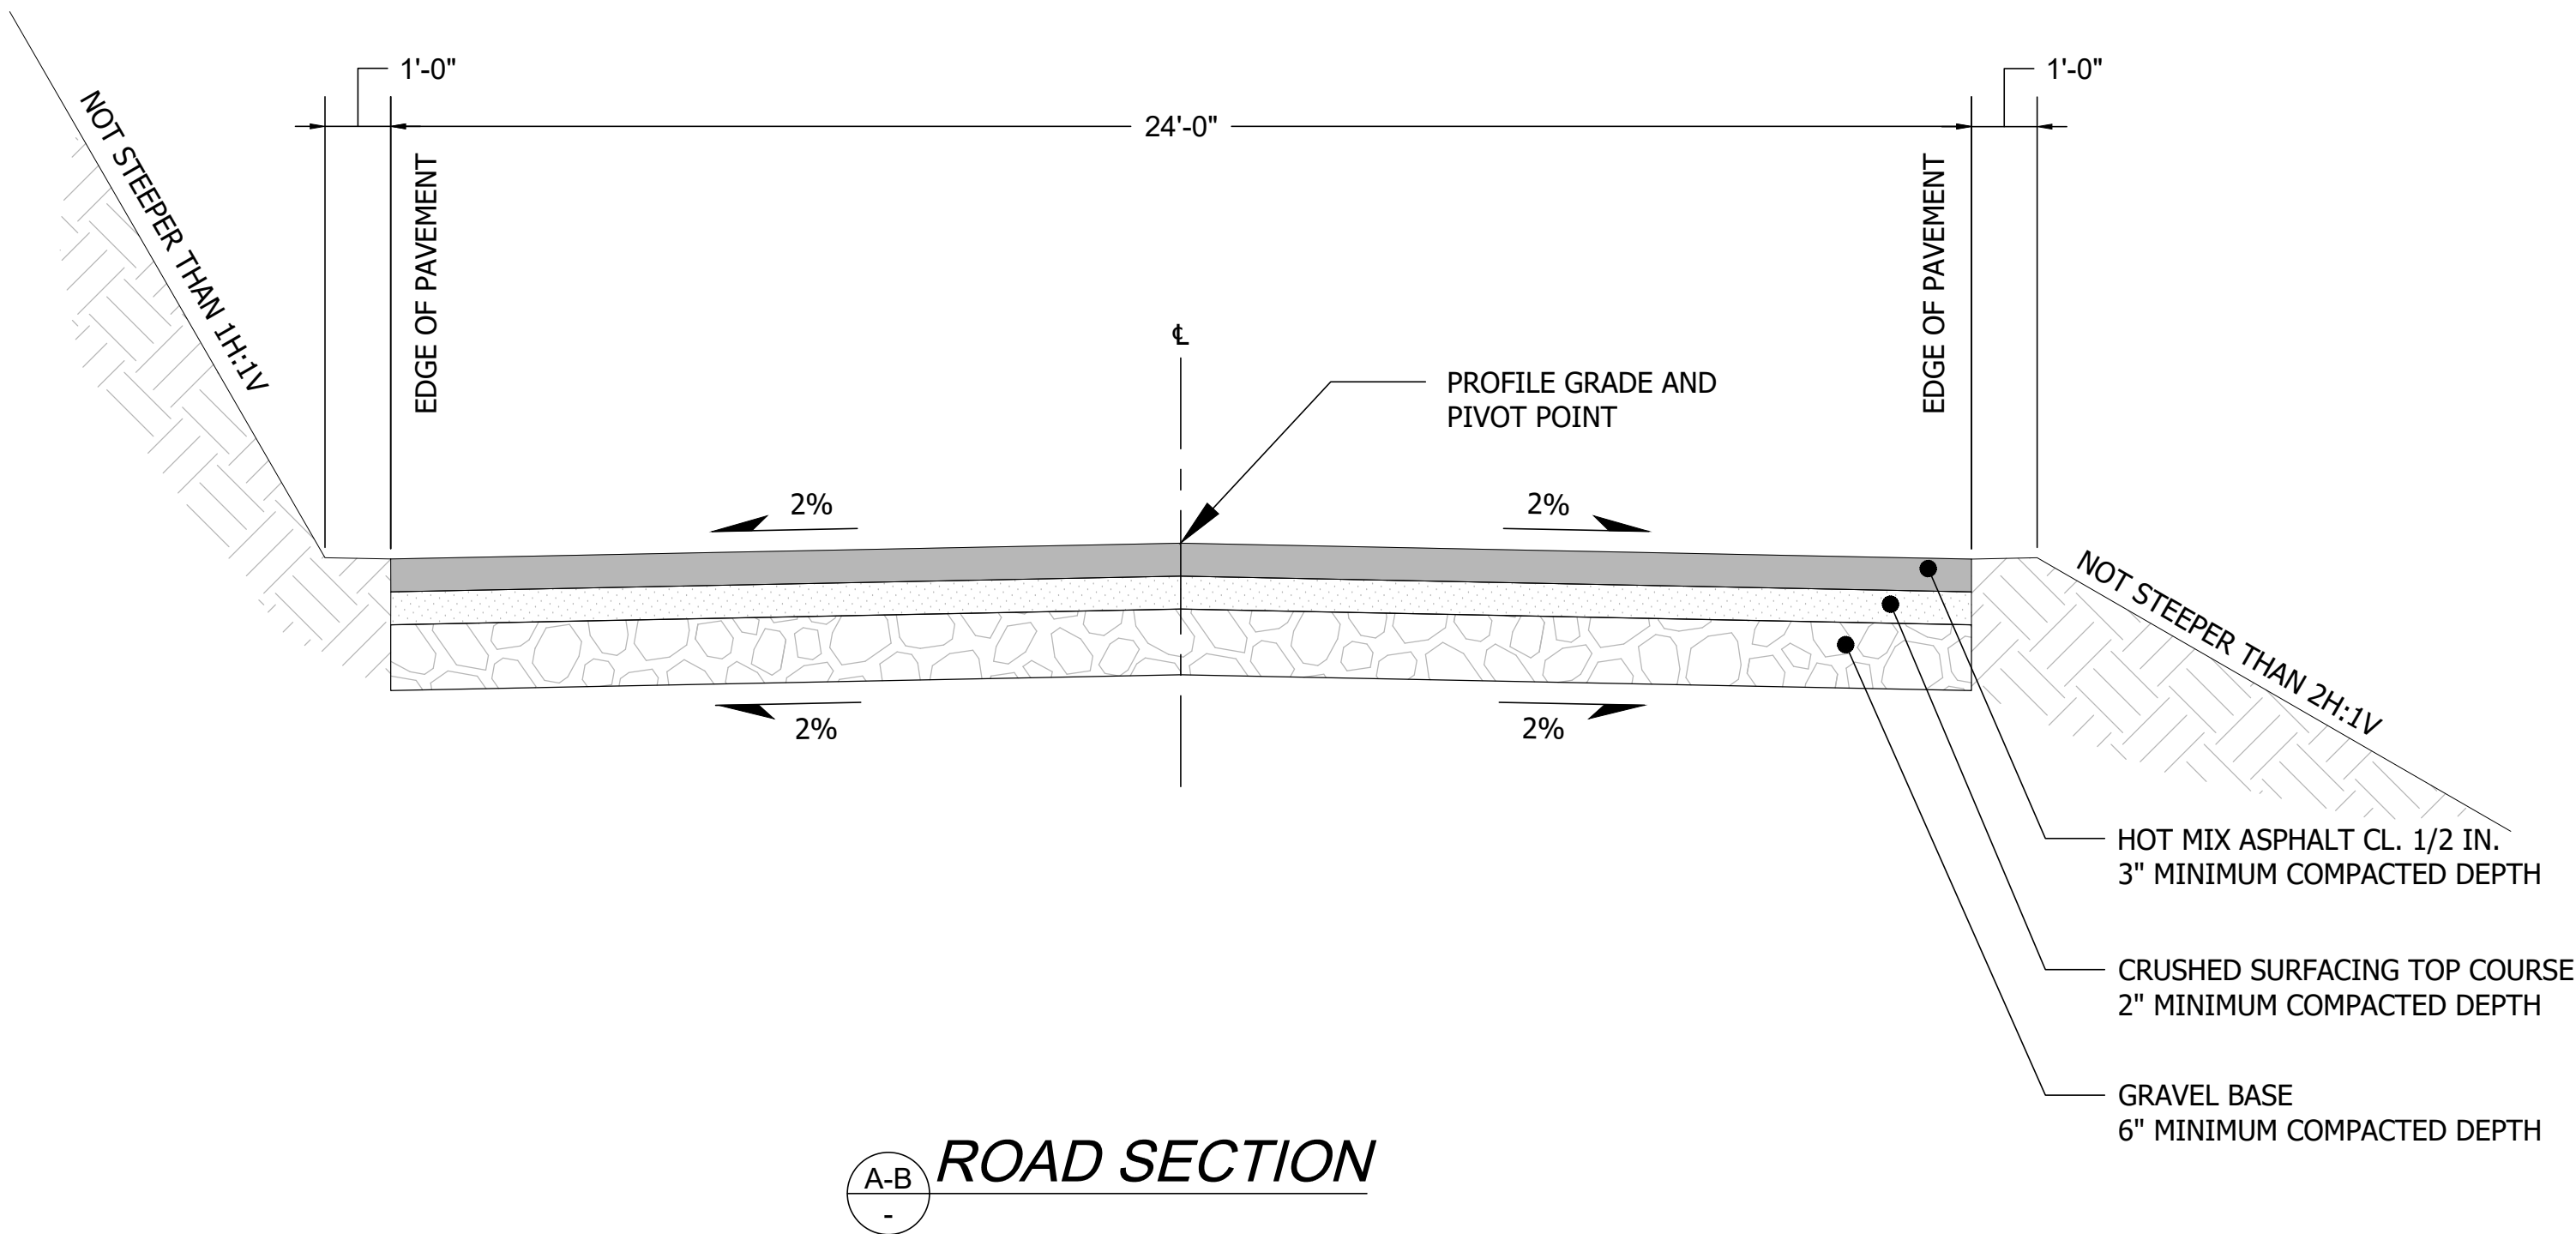

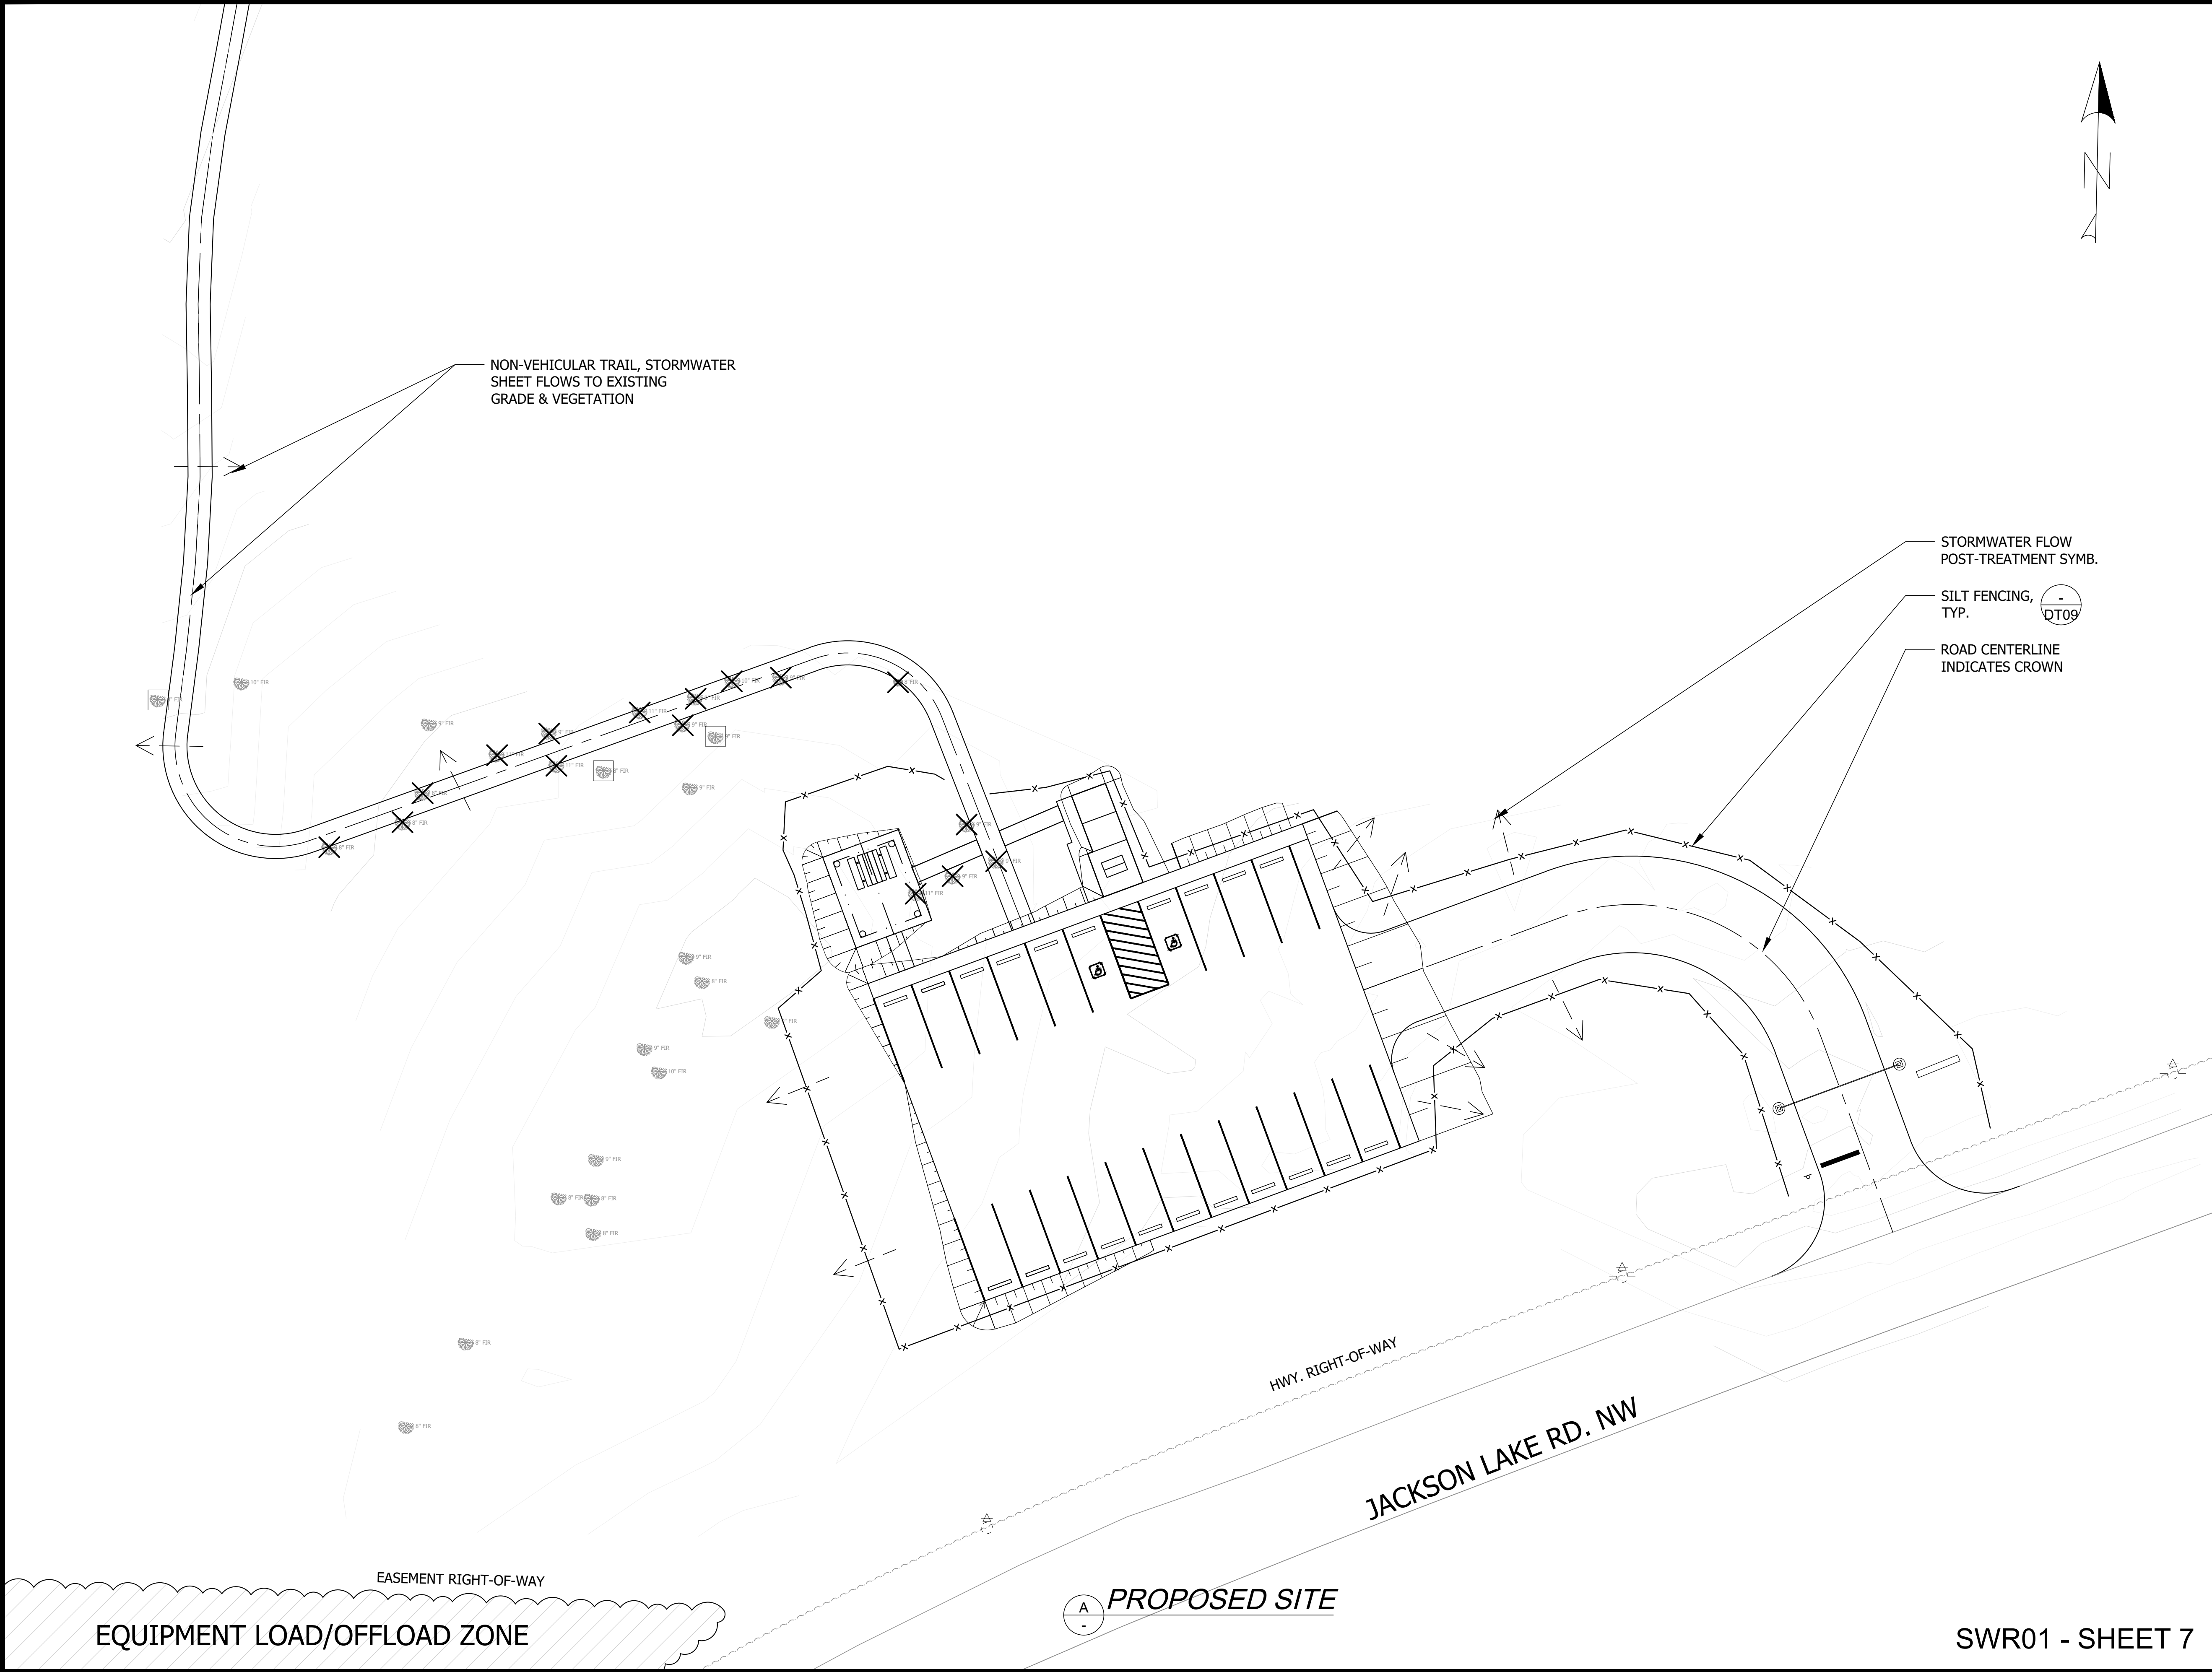

CAD NO. H100-2021-SW-10

	DATE
	APP.
	INT.
	REVISIONS
	NO.

ACTION	BY	DATE
DESIGNED		
DRAWN	PZ	5/8/2025
CHECKED (FIELD)		
CHECKED (HDQTS.)		

REGISTERED STAMP

WASHINGTON
STATE
PARKS
AND
RECREATION
COMMISSION

HALEY STATE
PARK PROPERTY


INITIAL PARK
DEVELOPMENT

STORMWATER PLAN

SCALE
0 20 40 Feet

PARKS FILE#

SWR01 - SHEET 7

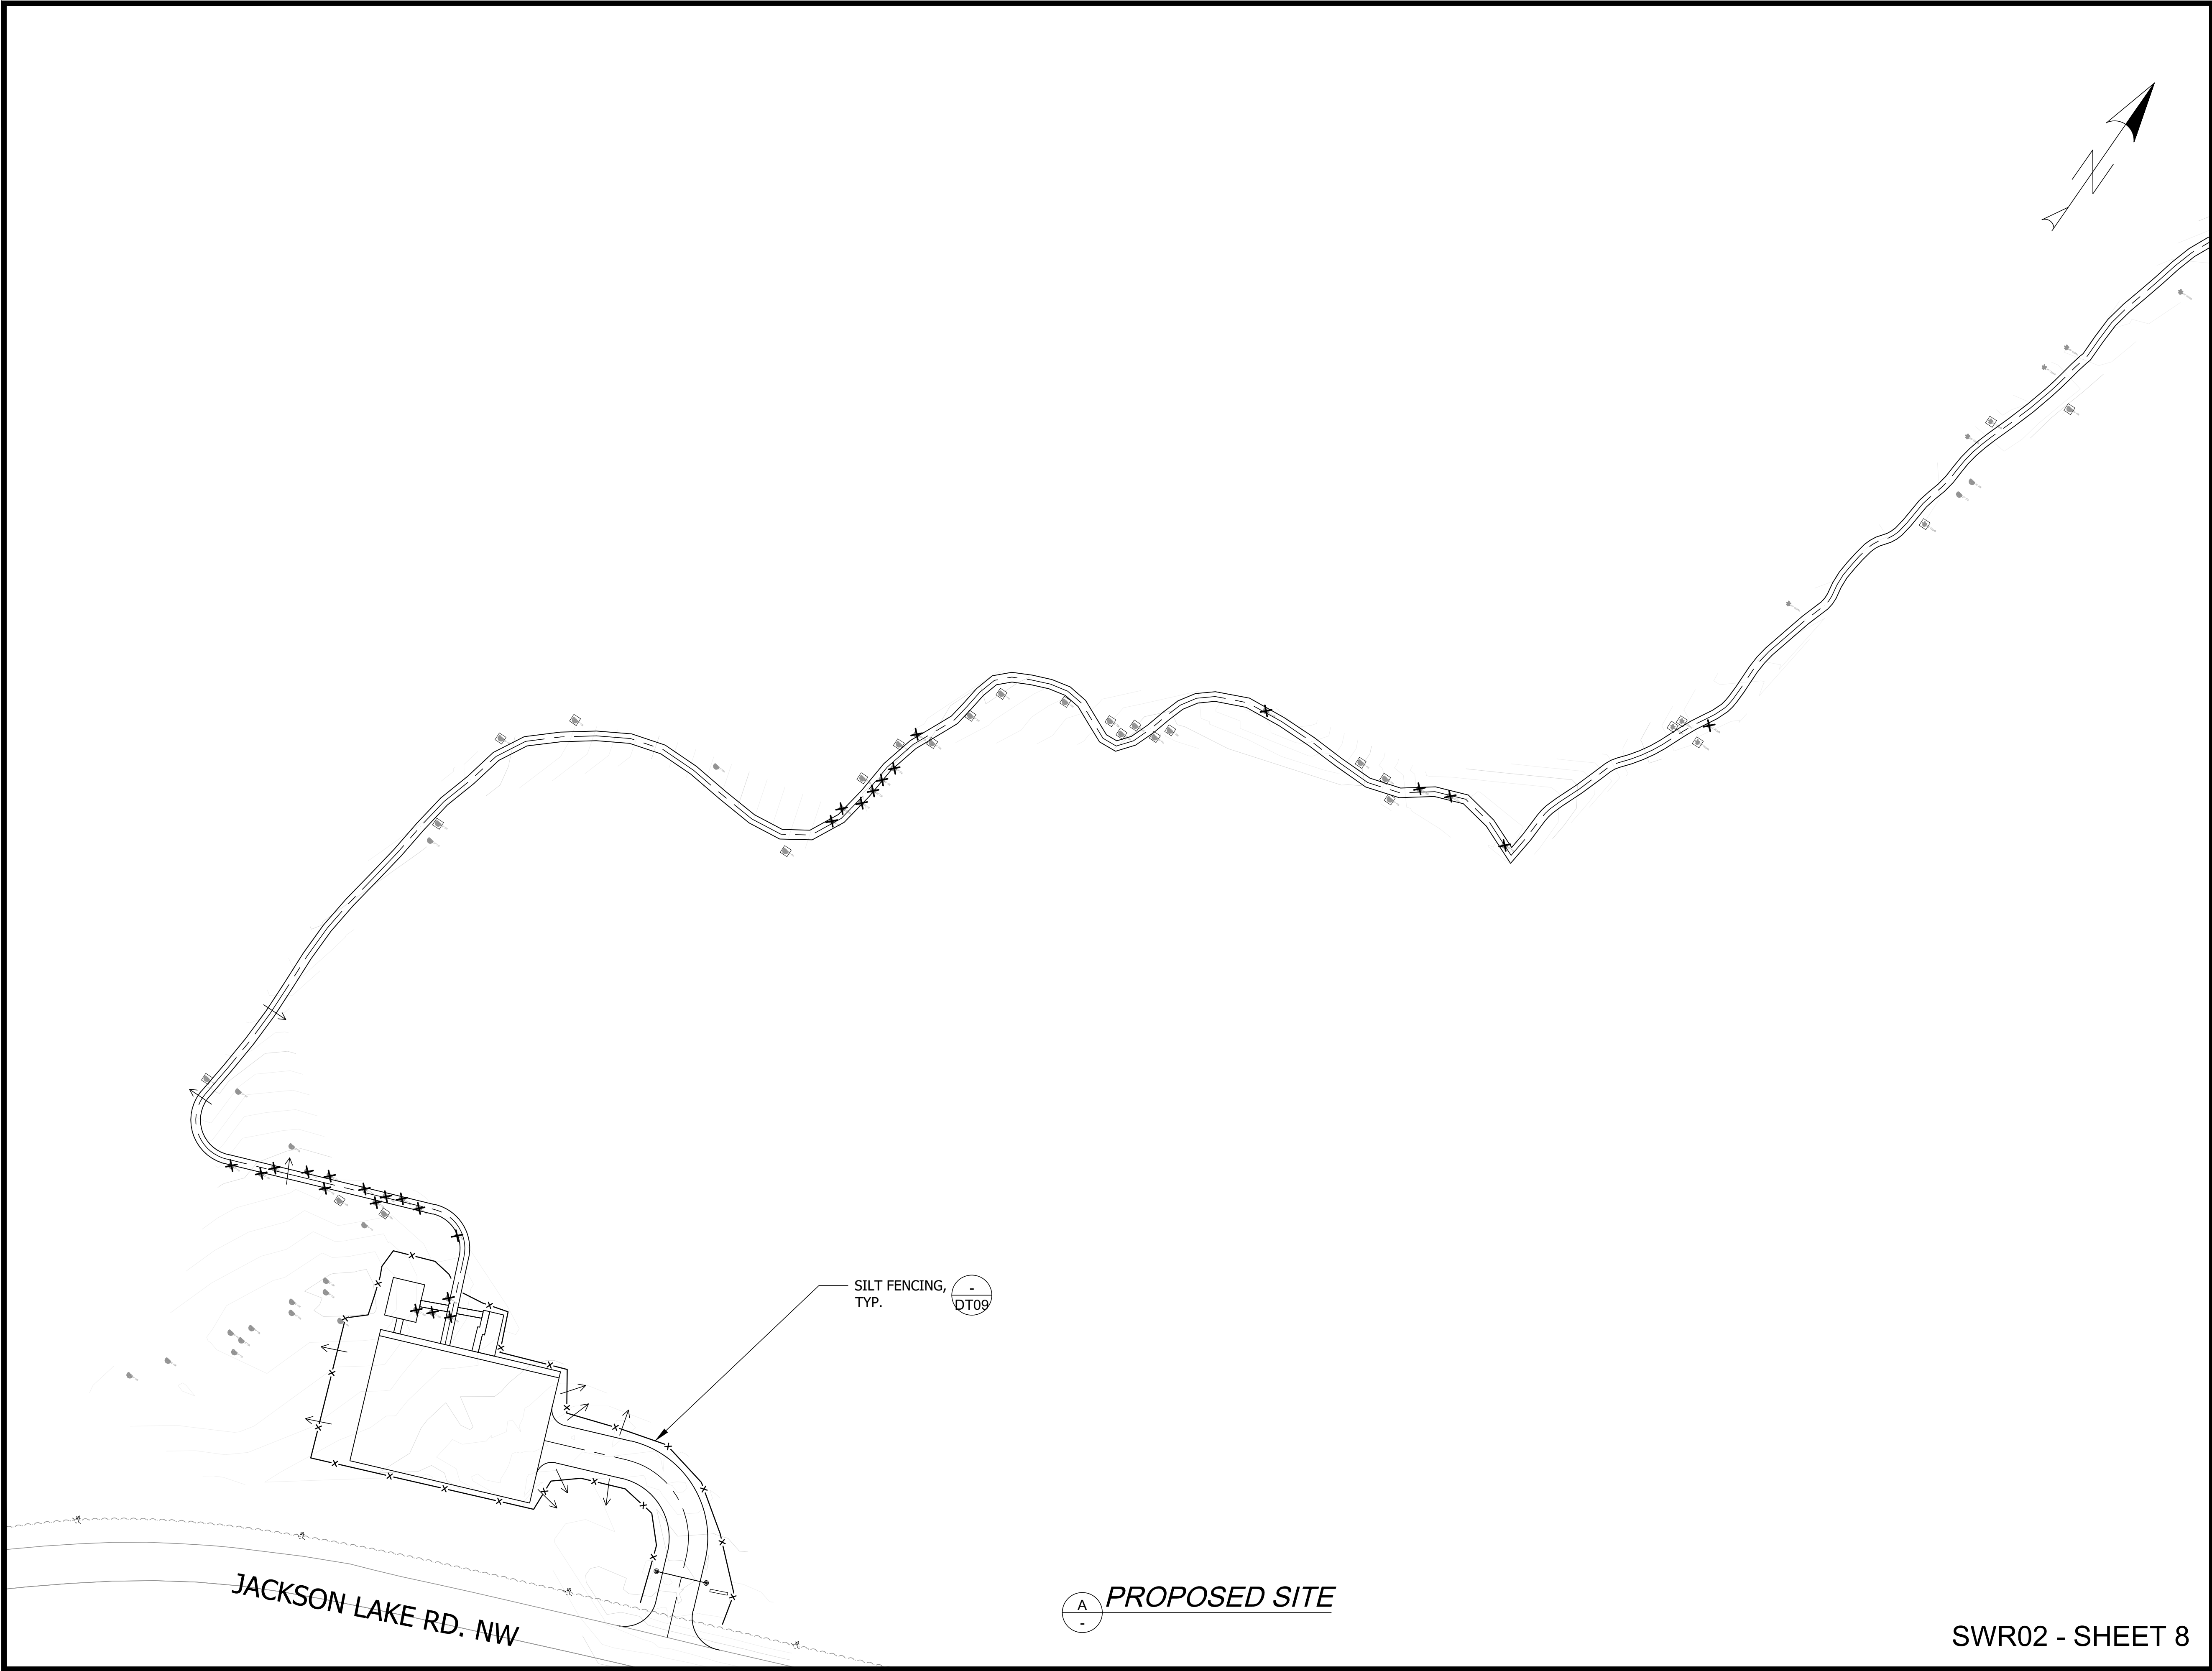

CAD NO. H100-2021-SW-10

	DATE
	APP.
	INT.
	REVISIONS
	NO.

ACTION	BY	DATE
DESIGNED		
DRAWN	PZ	5/8/2025
CHECKED (FIELD)		
CHECKED (HDQTS.)		

REGISTERED STAMP

WASHINGTON
STATE
PARKS
AND
RECREATION
COMMISSION


HALEY STATE
PARK PROPERTY



INITIAL PARK
DEVELOPMENT

STORMWATER PLAN

SCALE
0 50 100 Feet

PARKS FILE#

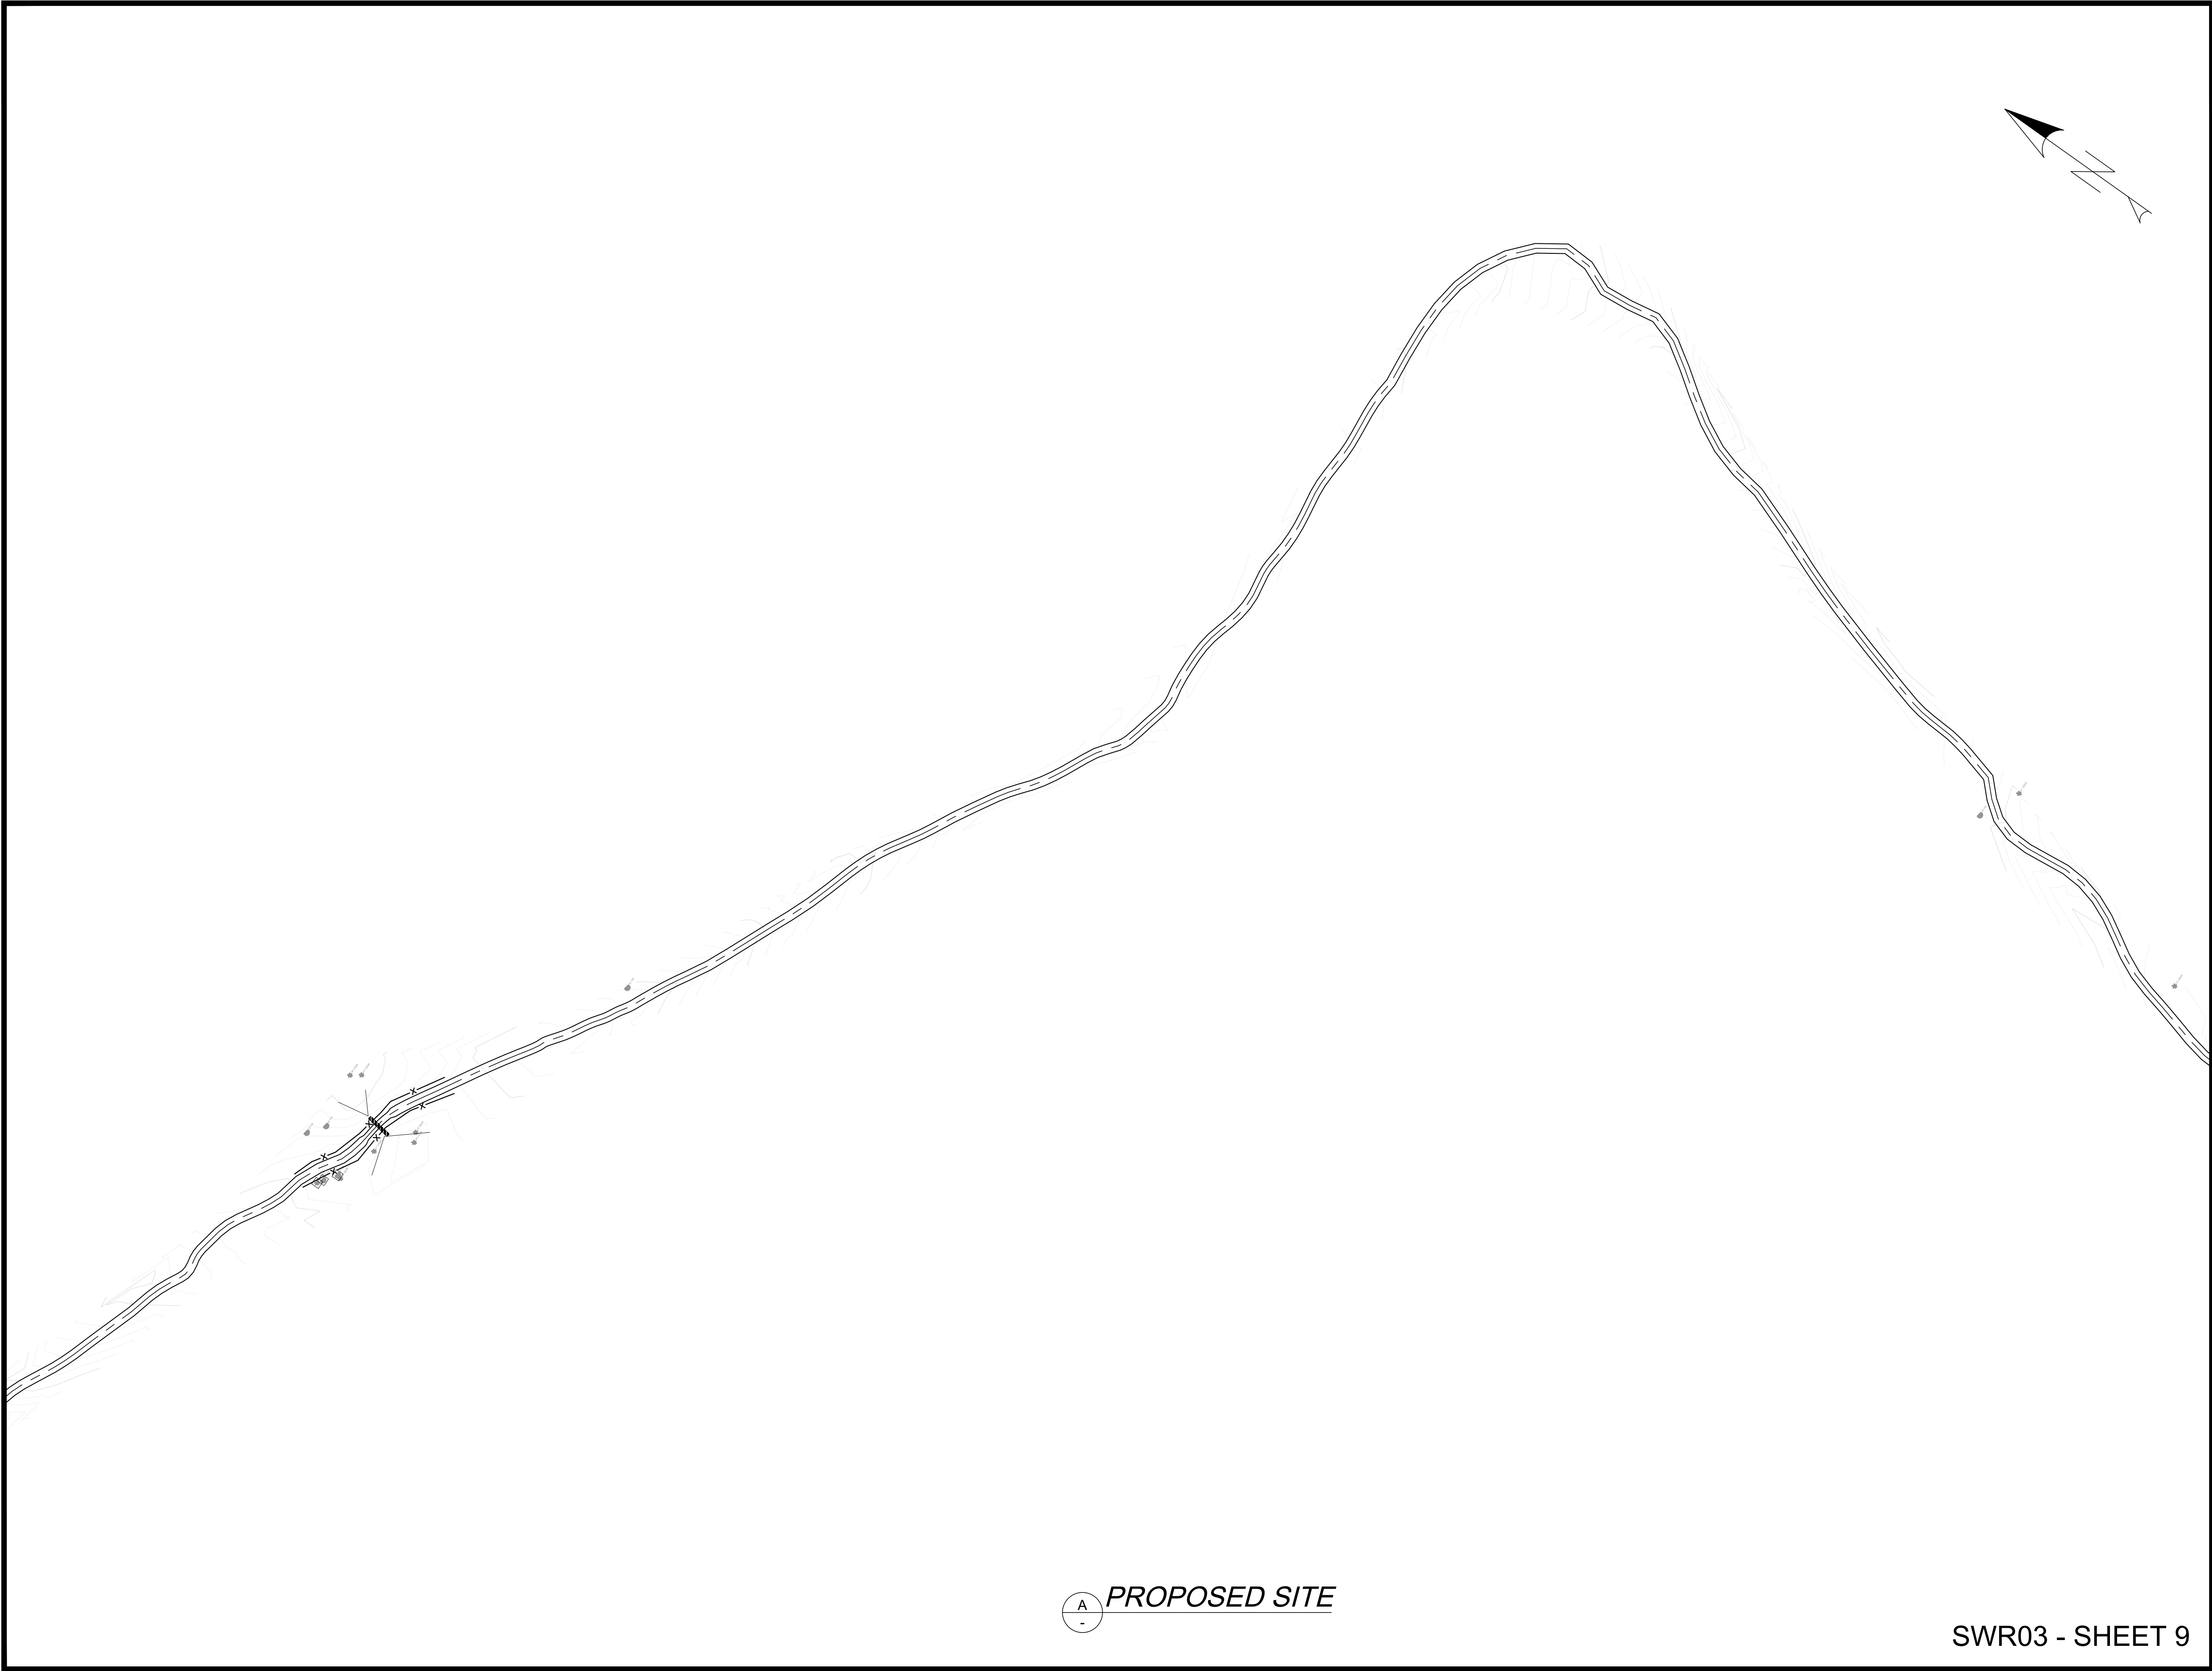

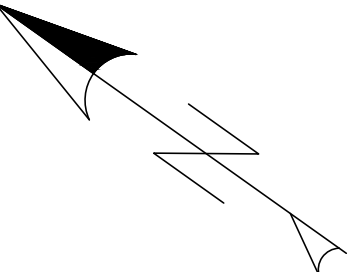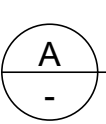
 PROPOSED SITE

SWR03 - SHEET 9

CAD NO. H100-2021-SW-10

	DATE
	APP.
	INT.
	REVISIONS
	NO.

ACTION	BY	DATE
DESIGNED		
DRAWN	PZ	5/8/2025
CHECKED (FIELD)		
CHECKED (HDQTS.)		

REGISTERED STAMP


WASHINGTON
STATE
PARKS
AND
RECREATION
COMMISSION




HALEY STATE
PARK PROPERTY

INITIAL PARK
DEVELOPMENT

STORMWATER PLAN

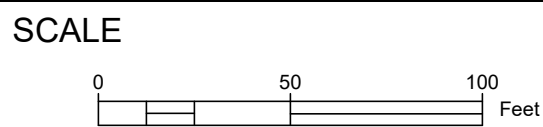

PARKS FILE#

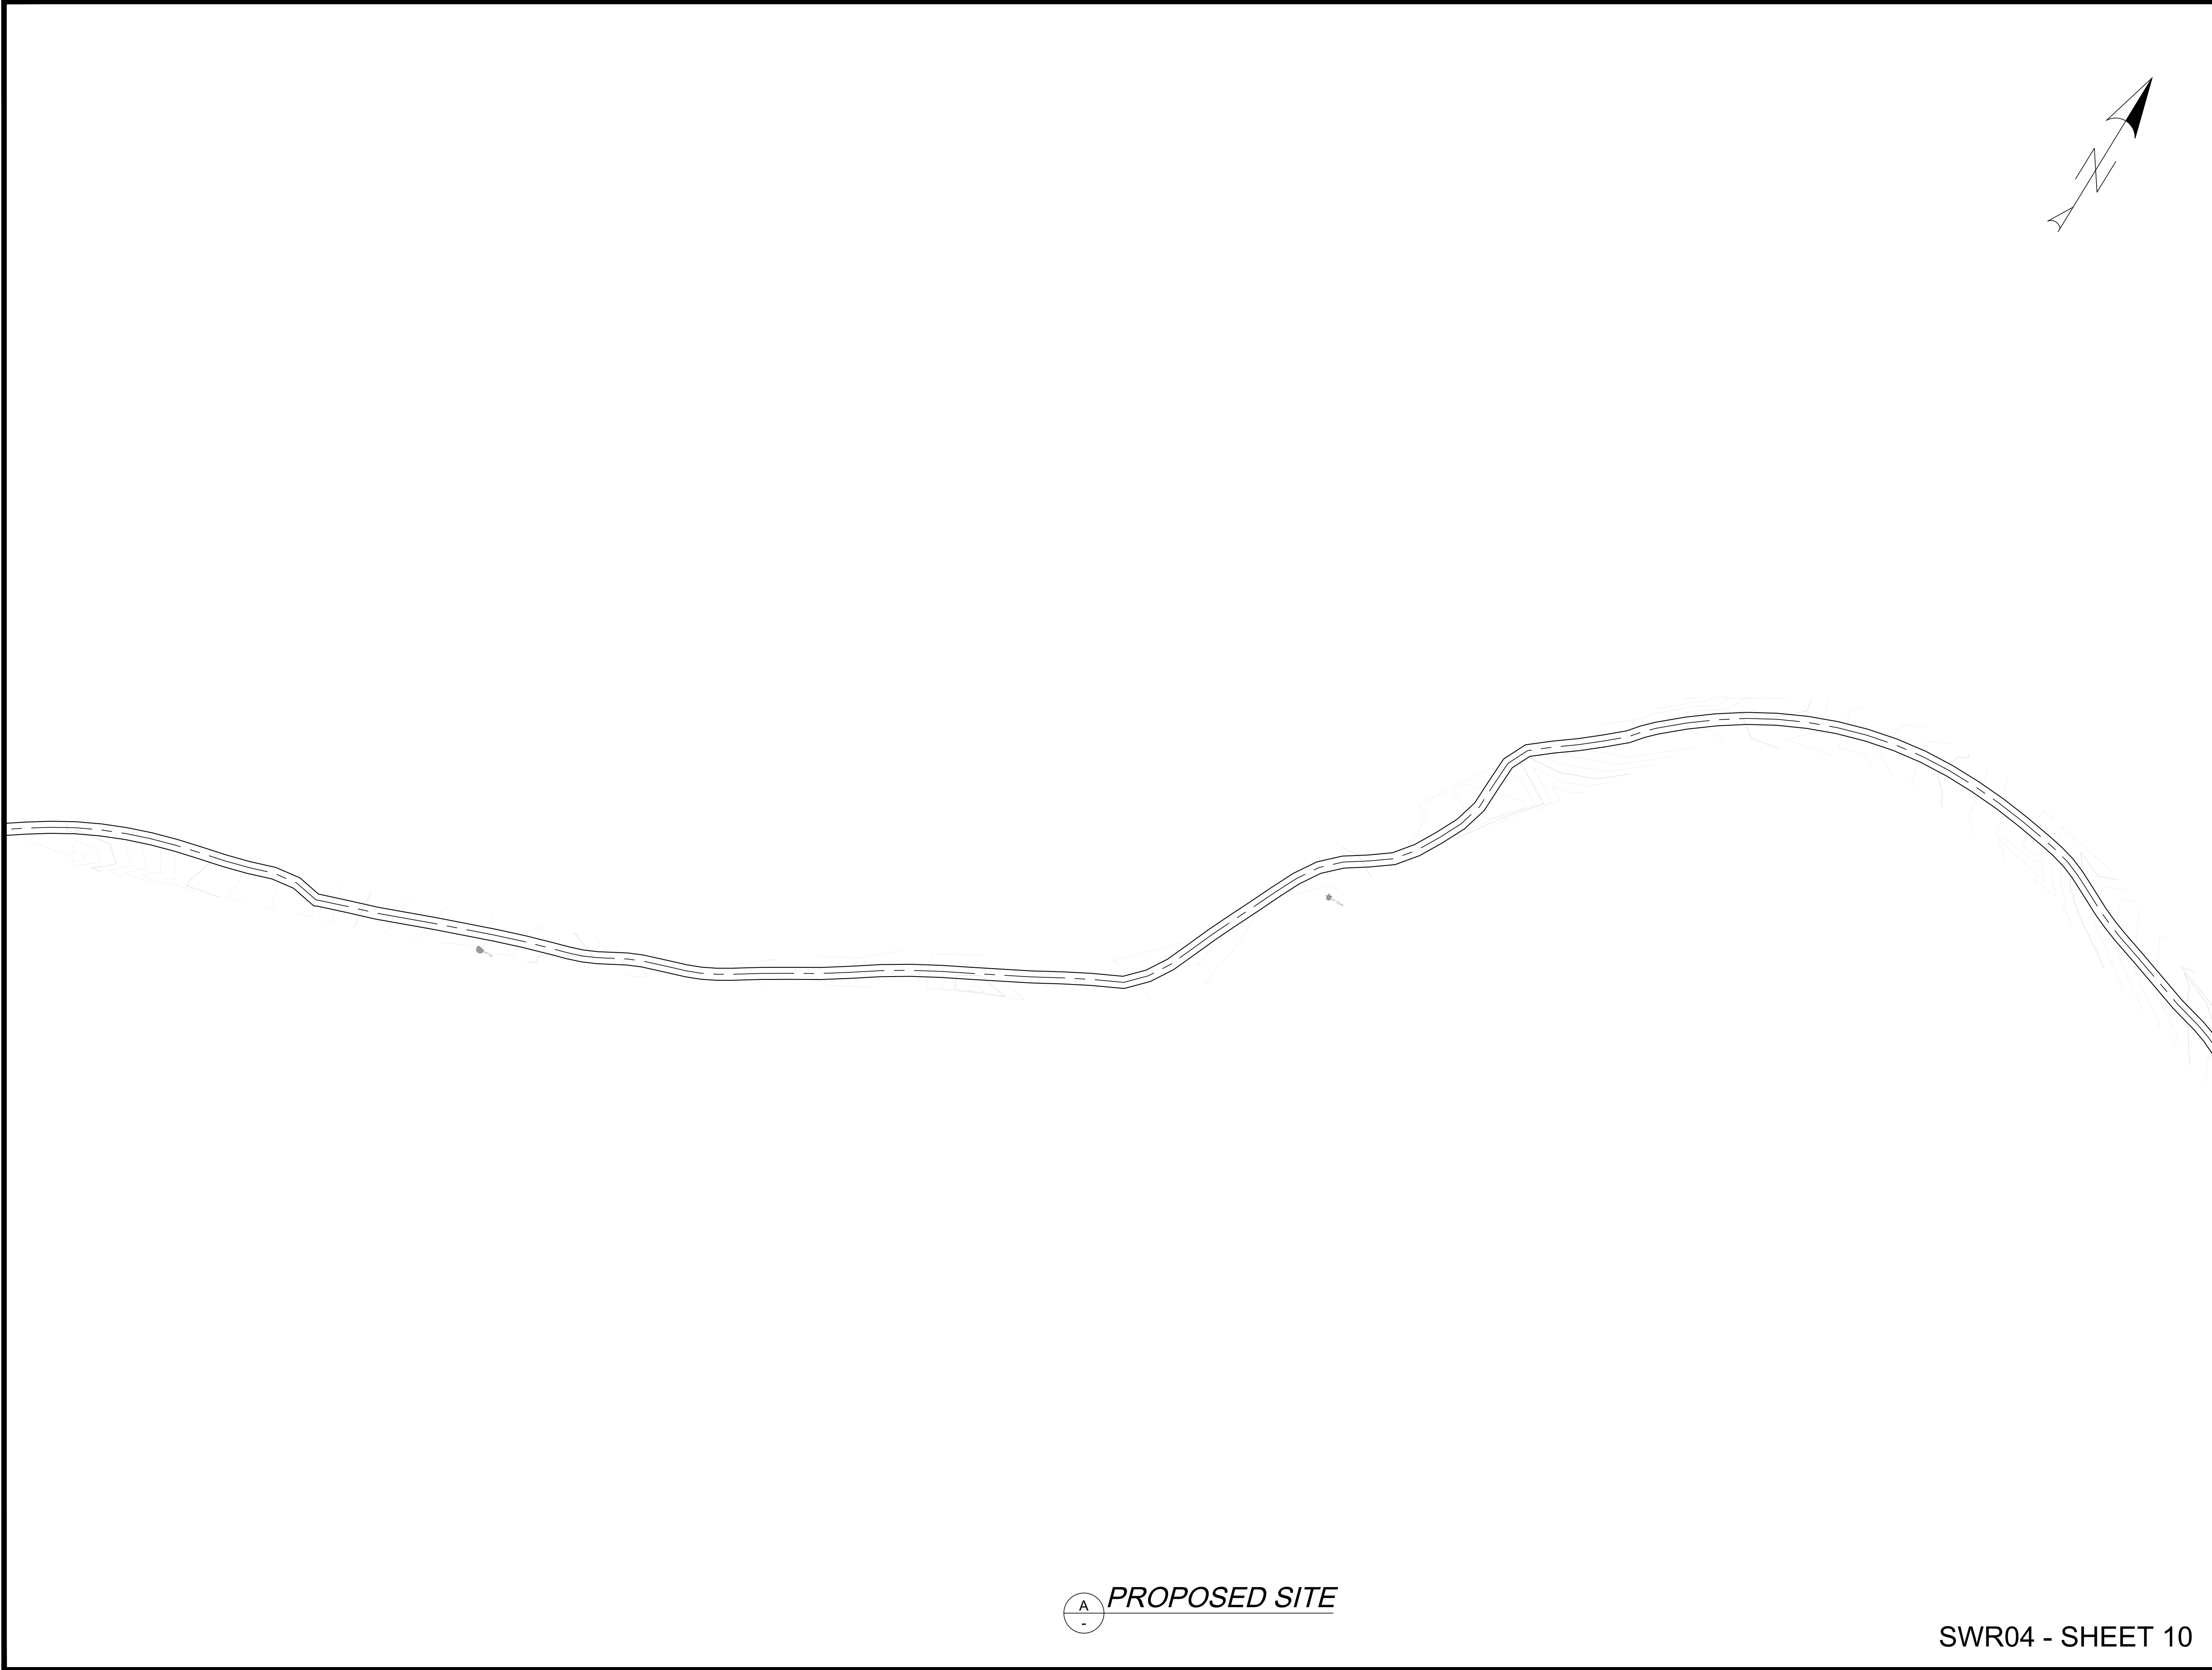

CAD NO. H100-2021-SW-10

	DATE
	APP.
	INT.
	REVISIONS
	NO.

ACTION	BY	DATE
DESIGNED		
DRAWN	PZ	5/8/2025
CHECKED (FIELD)		
CHECKED (HDQTS.)		

REGISTERED STAMP

WASHINGTON
STATE
PARKS
AND
RECREATION
COMMISSION



HALEY STATE
PARK PROPERTY


INITIAL PARK
DEVELOPMENT

STORMWATER PLAN

SCALE
0 40 80 Feet

PARKS FILE#

A
-
PROPOSED SITE

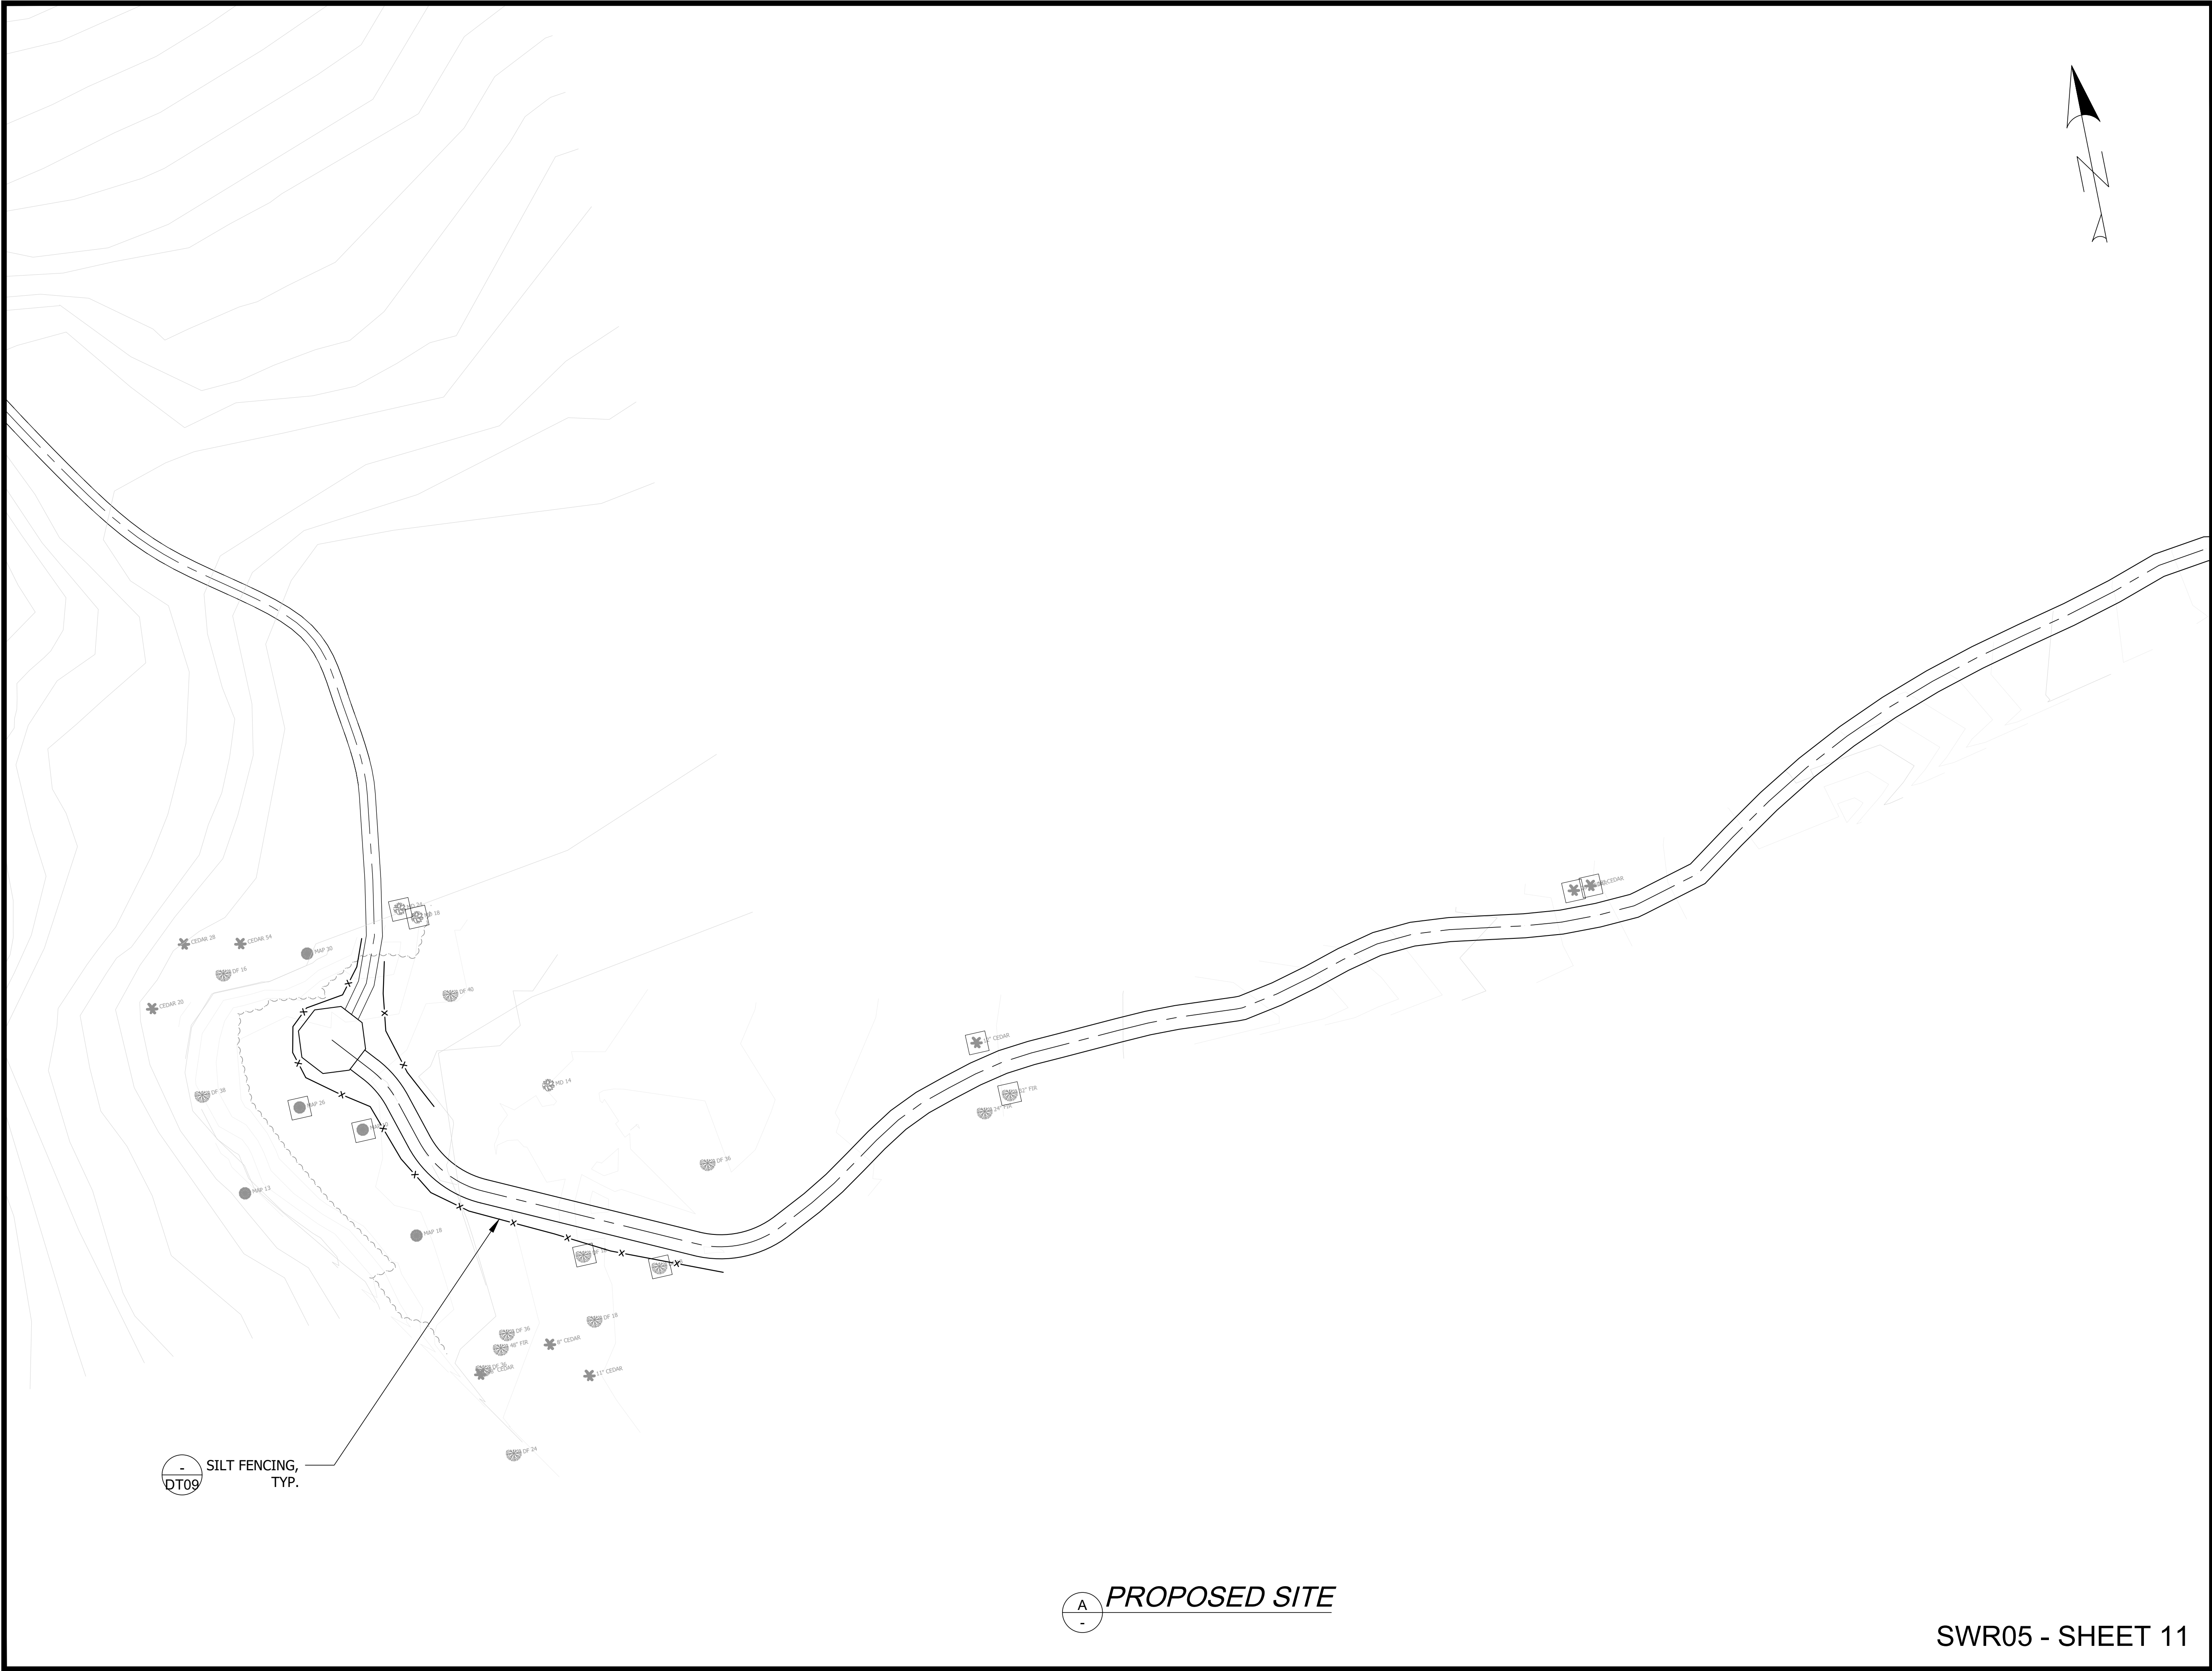

CAD NO. H100-2021-SW-10

	DATE
	APP.
	INT.
	REVISIONS
	NO.

ACTION	BY	DATE
DESIGNED		
DRAWN	PZ	5/8/2025
CHECKED (FIELD)		
CHECKED (HDQTS.)		

REGISTERED STAMP

WASHINGTON
STATE
PARKS
AND
RECREATION
COMMISSION


HALEY STATE
PARK PROPERTY

INITIAL PARK
DEVELOPMENT

STORMWATER PLAN

SCALE
0 10 20 Feet

PARKS FILE#

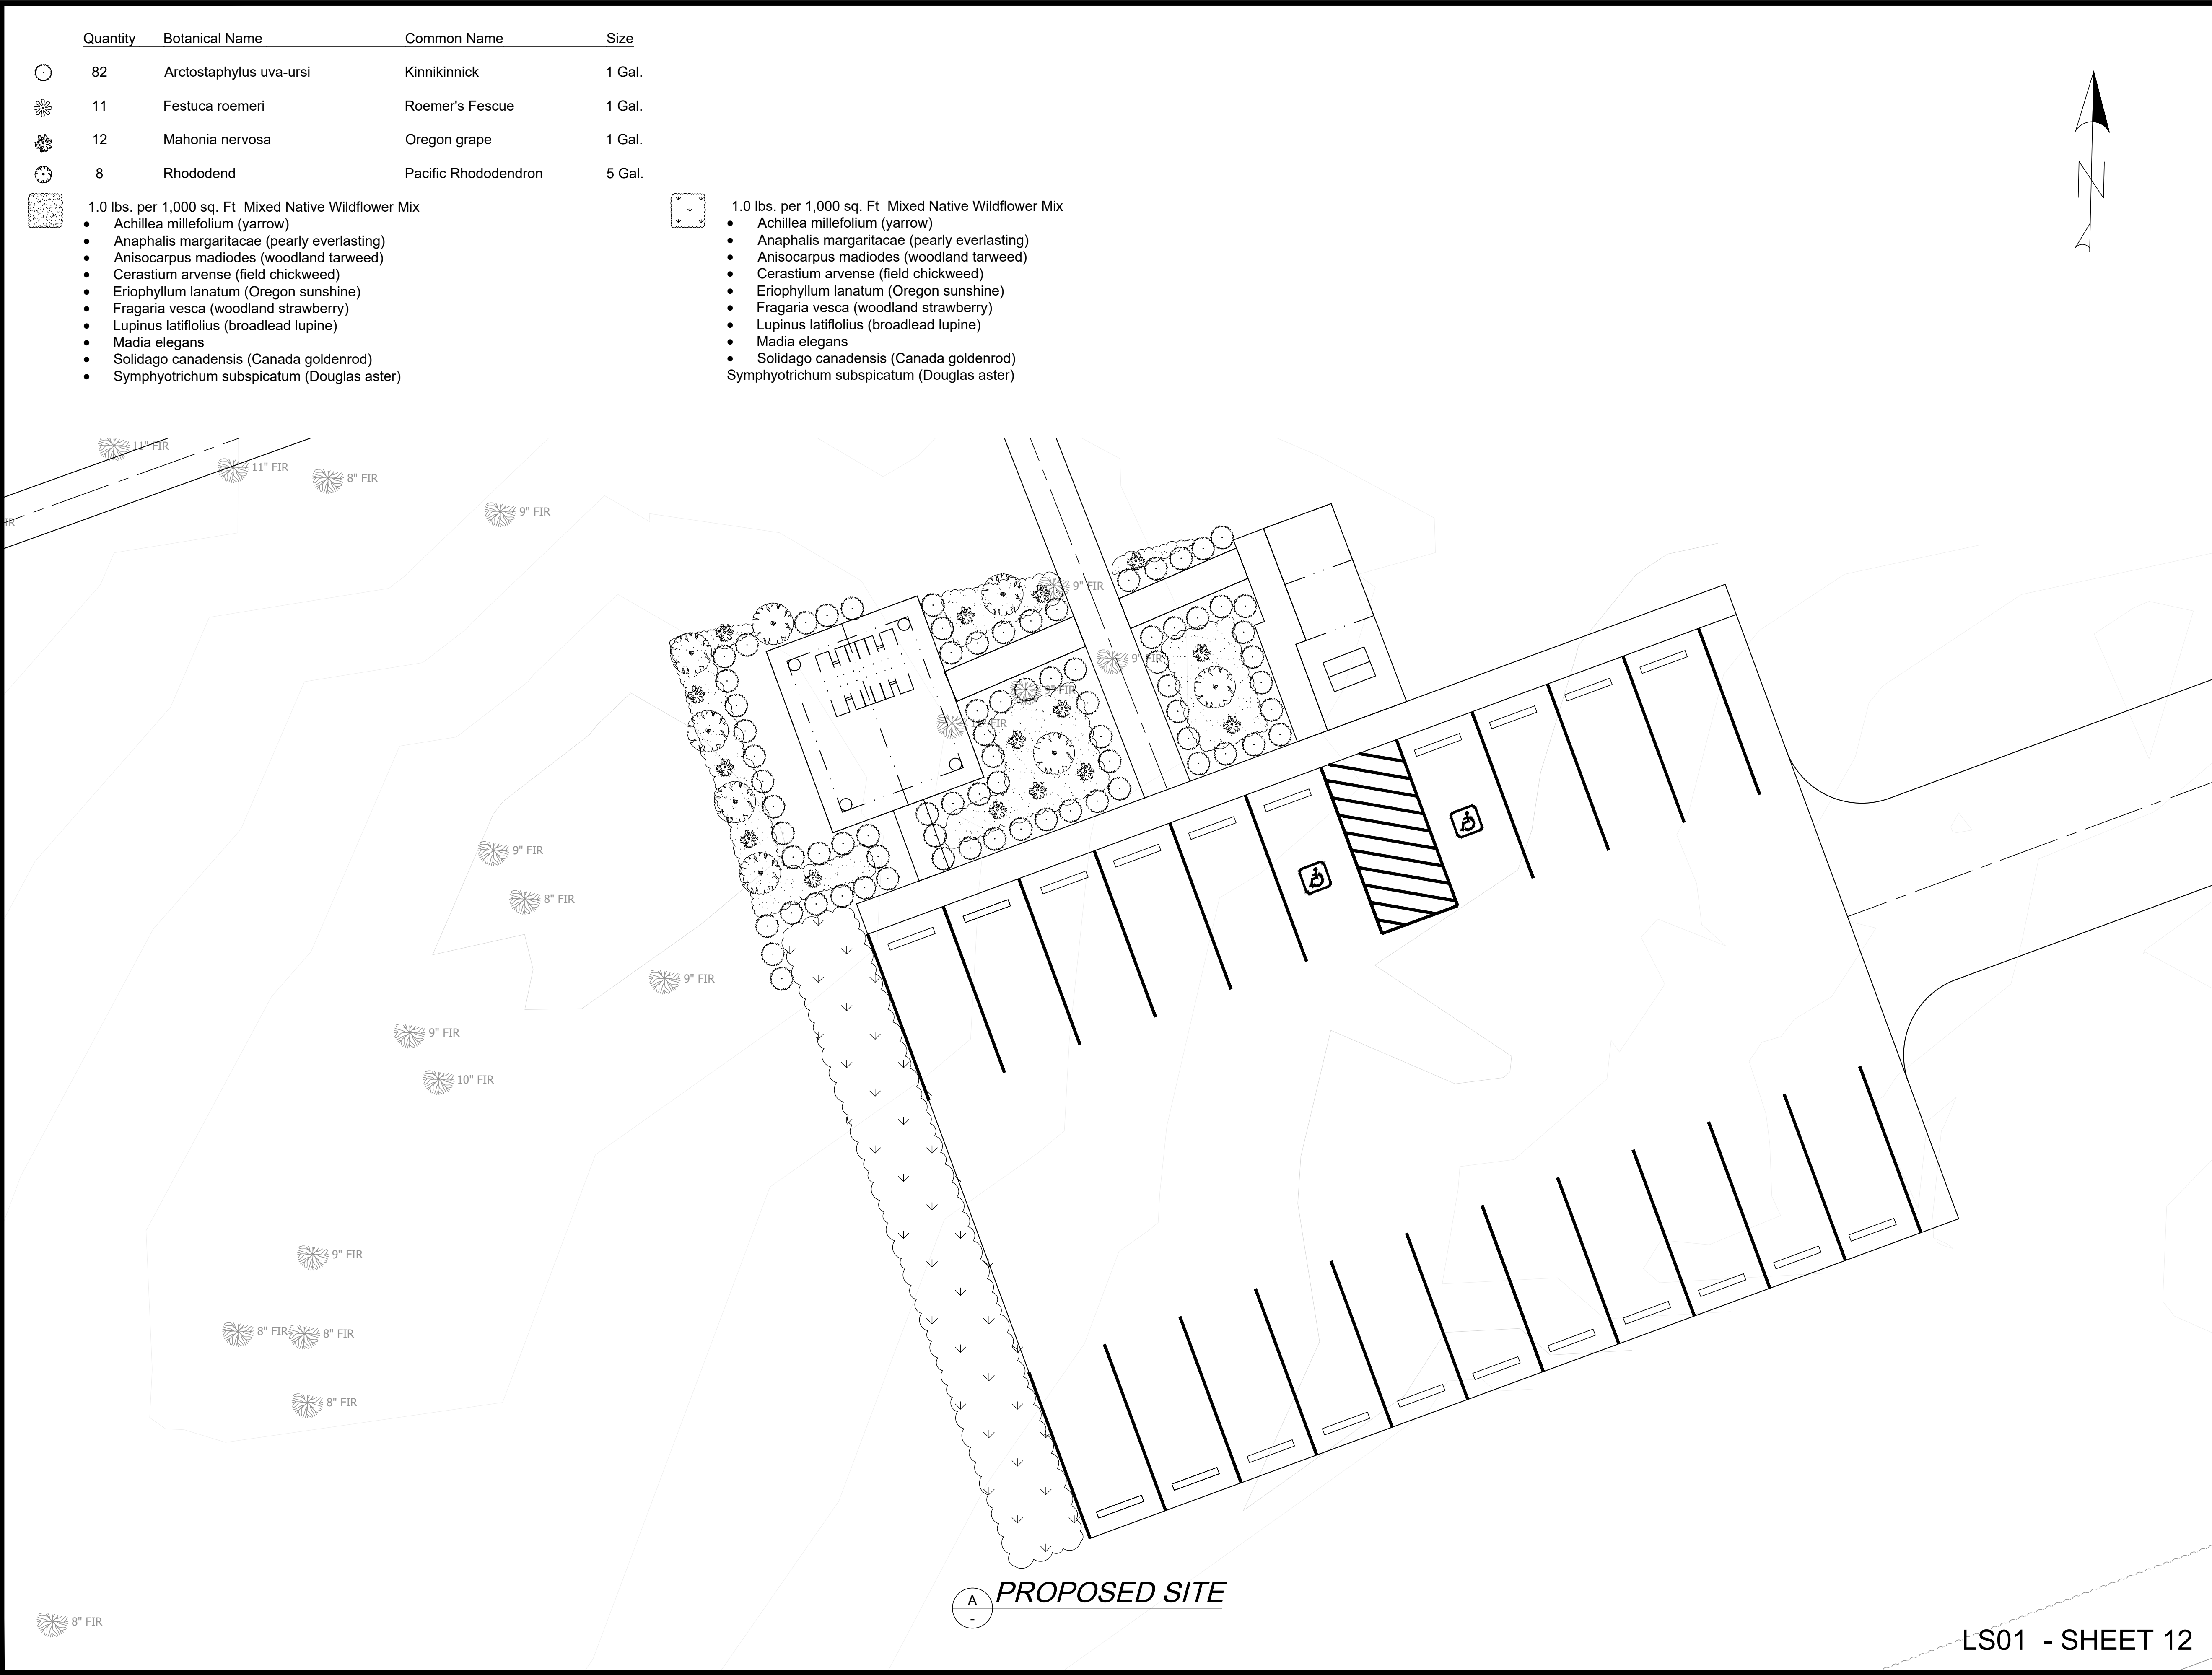

CAD NO. H100-2021-SW-10

	DATE
	APP.
	INT.
	REVISIONS
	NO.

ACTION	BY	DATE
DESIGNED		
DRAWN	PZ	5/8/2025
CHECKED (FIELD)		
CHECKED (HDQTS.)		

REGISTERED STAMP

WASHINGTON
STATE
PARKS
AND
RECREATION
COMMISSION

HALEY STATE
PARK PROPERTY

INITIAL PARK
DEVELOPMENT

LANDSCAPING
PLAN

SCALE
0 10 20 Feet

PARKS FILE#

REGISTERED STAMP

HALEY STATE
PARK PROPERTY

INITIAL PARK
DEVELOPMENT

UPPER TRAIL
PLAN

	PARKS FILE#



	DATE
	APP.
	INT.
	REVISIONS
	NO.

ACTION	BY	DATE
DESIGNED		
DRAWN	PZ	5/8/2025
CHECKED (FIELD)		
CHECKED (HDQTS.)		

REGISTERED STAMP


WASHINGTON
STATE
PARKS
AND
RECREATION
COMMISSION




HALEY STATE
PARK PROPERTY


INITIAL PARK
DEVELOPMENT

UPPER TRAIL
PLAN

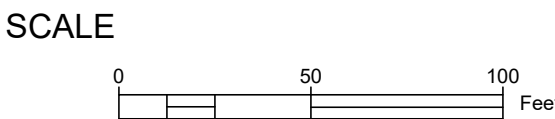

PARKS FILE#

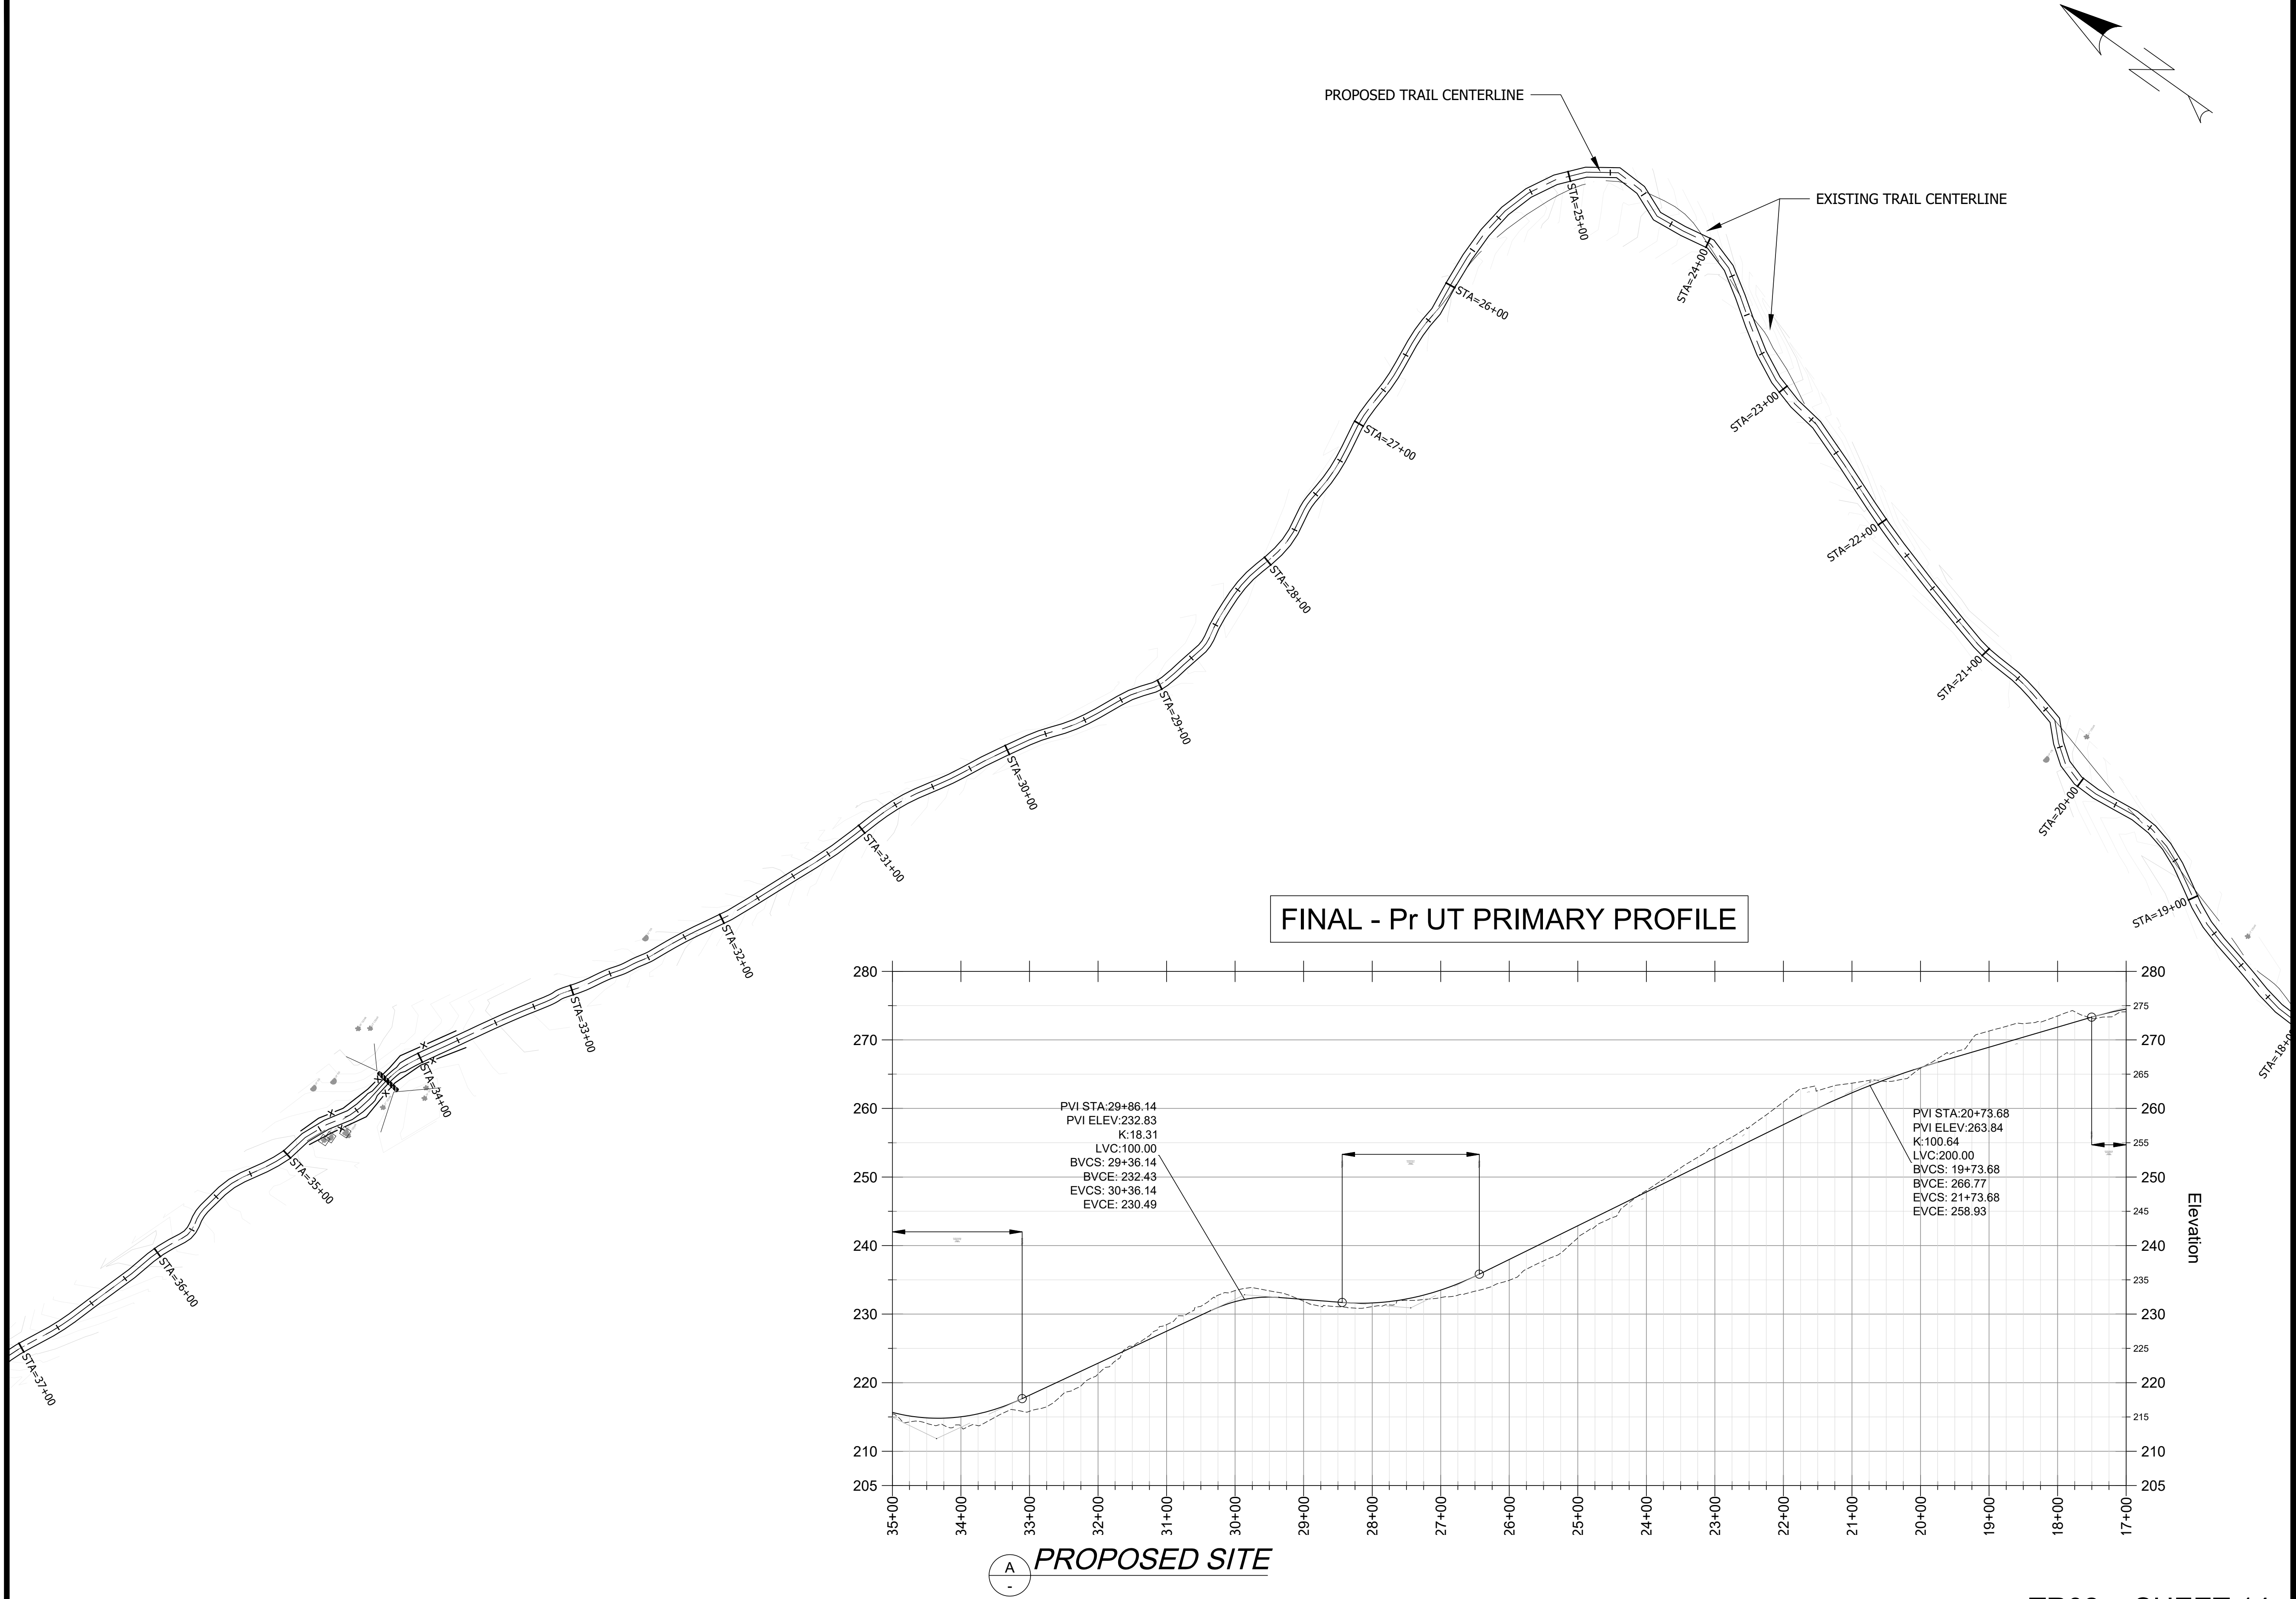

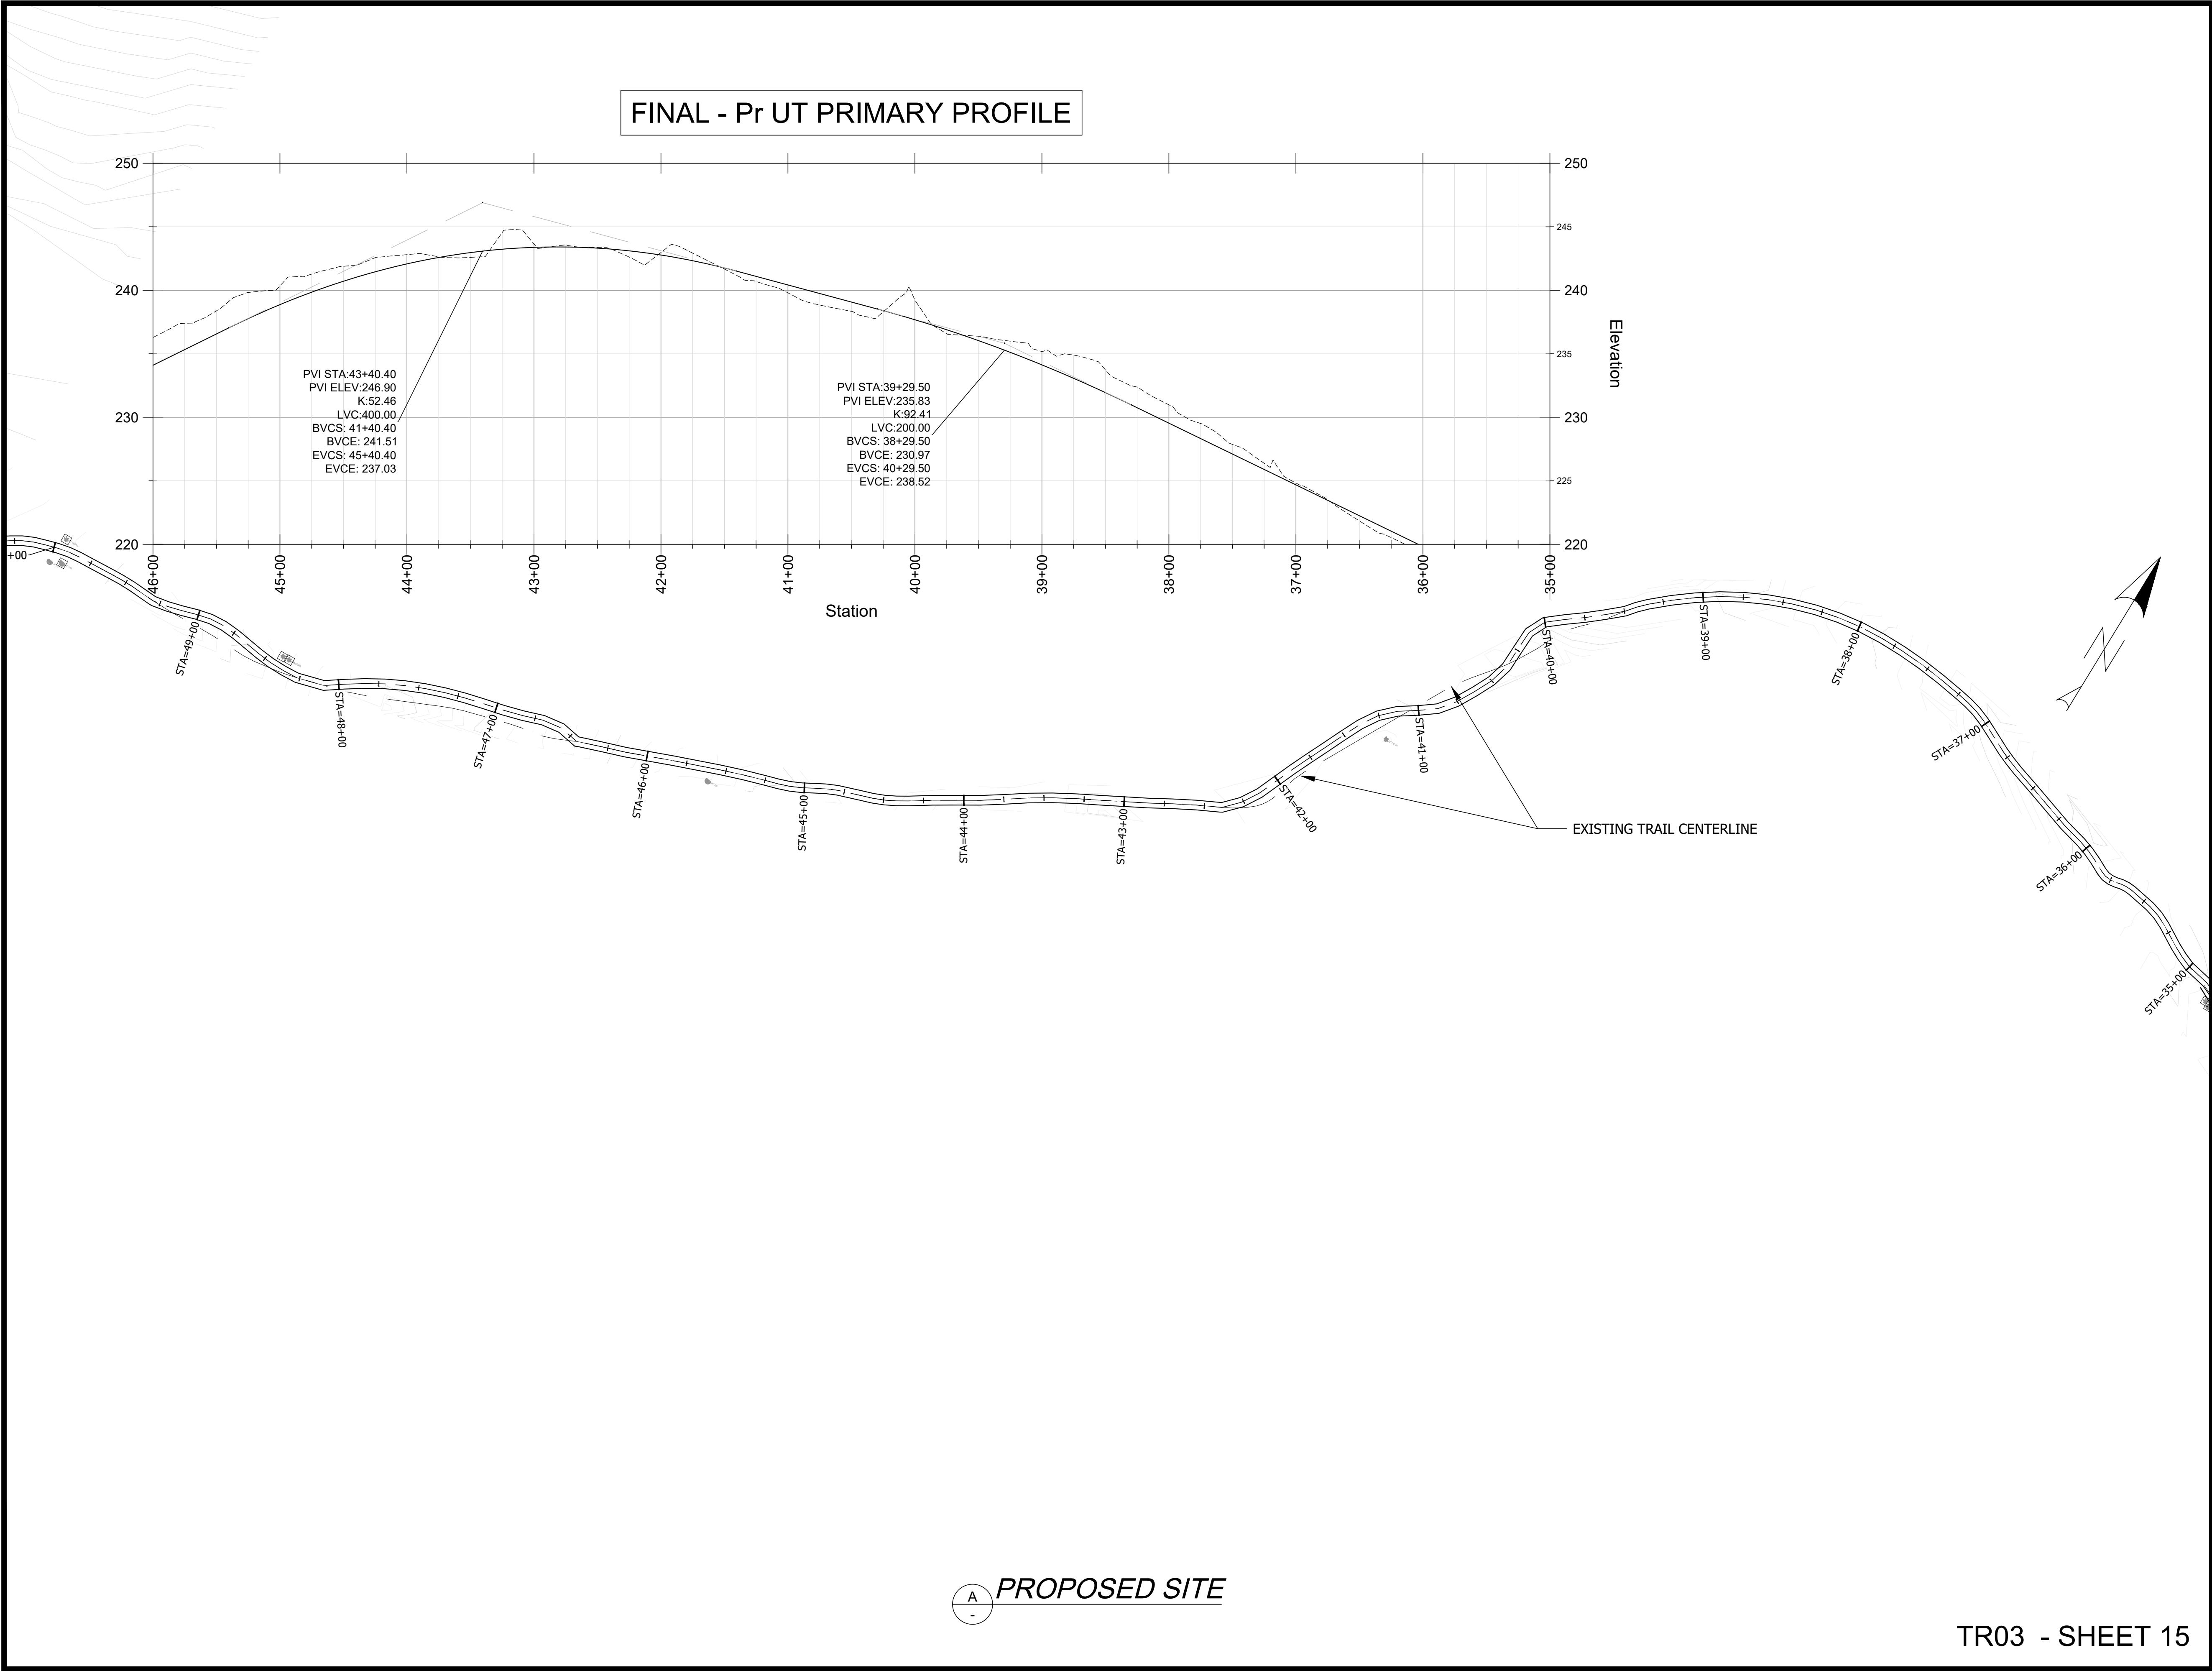

CAD NO. H100-2021-SW-10

	DATE
	APP.
	INT.
	REVISIONS
	NO.

ACTION	BY	DATE
DESIGNED		
DRAWN	PZ	5/8/2025
CHECKED (FIELD)		
CHECKED (HDQTS.)		

REGISTERED STAMP

WASHINGTON
STATE
PARKS
AND
RECREATION
COMMISSION




HALEY STATE
PARK PROPERTY


INITIAL PARK
DEVELOPMENT

UPPER TRAIL
PLAN

SCALE

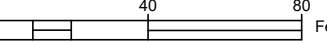

PARKS FILE#

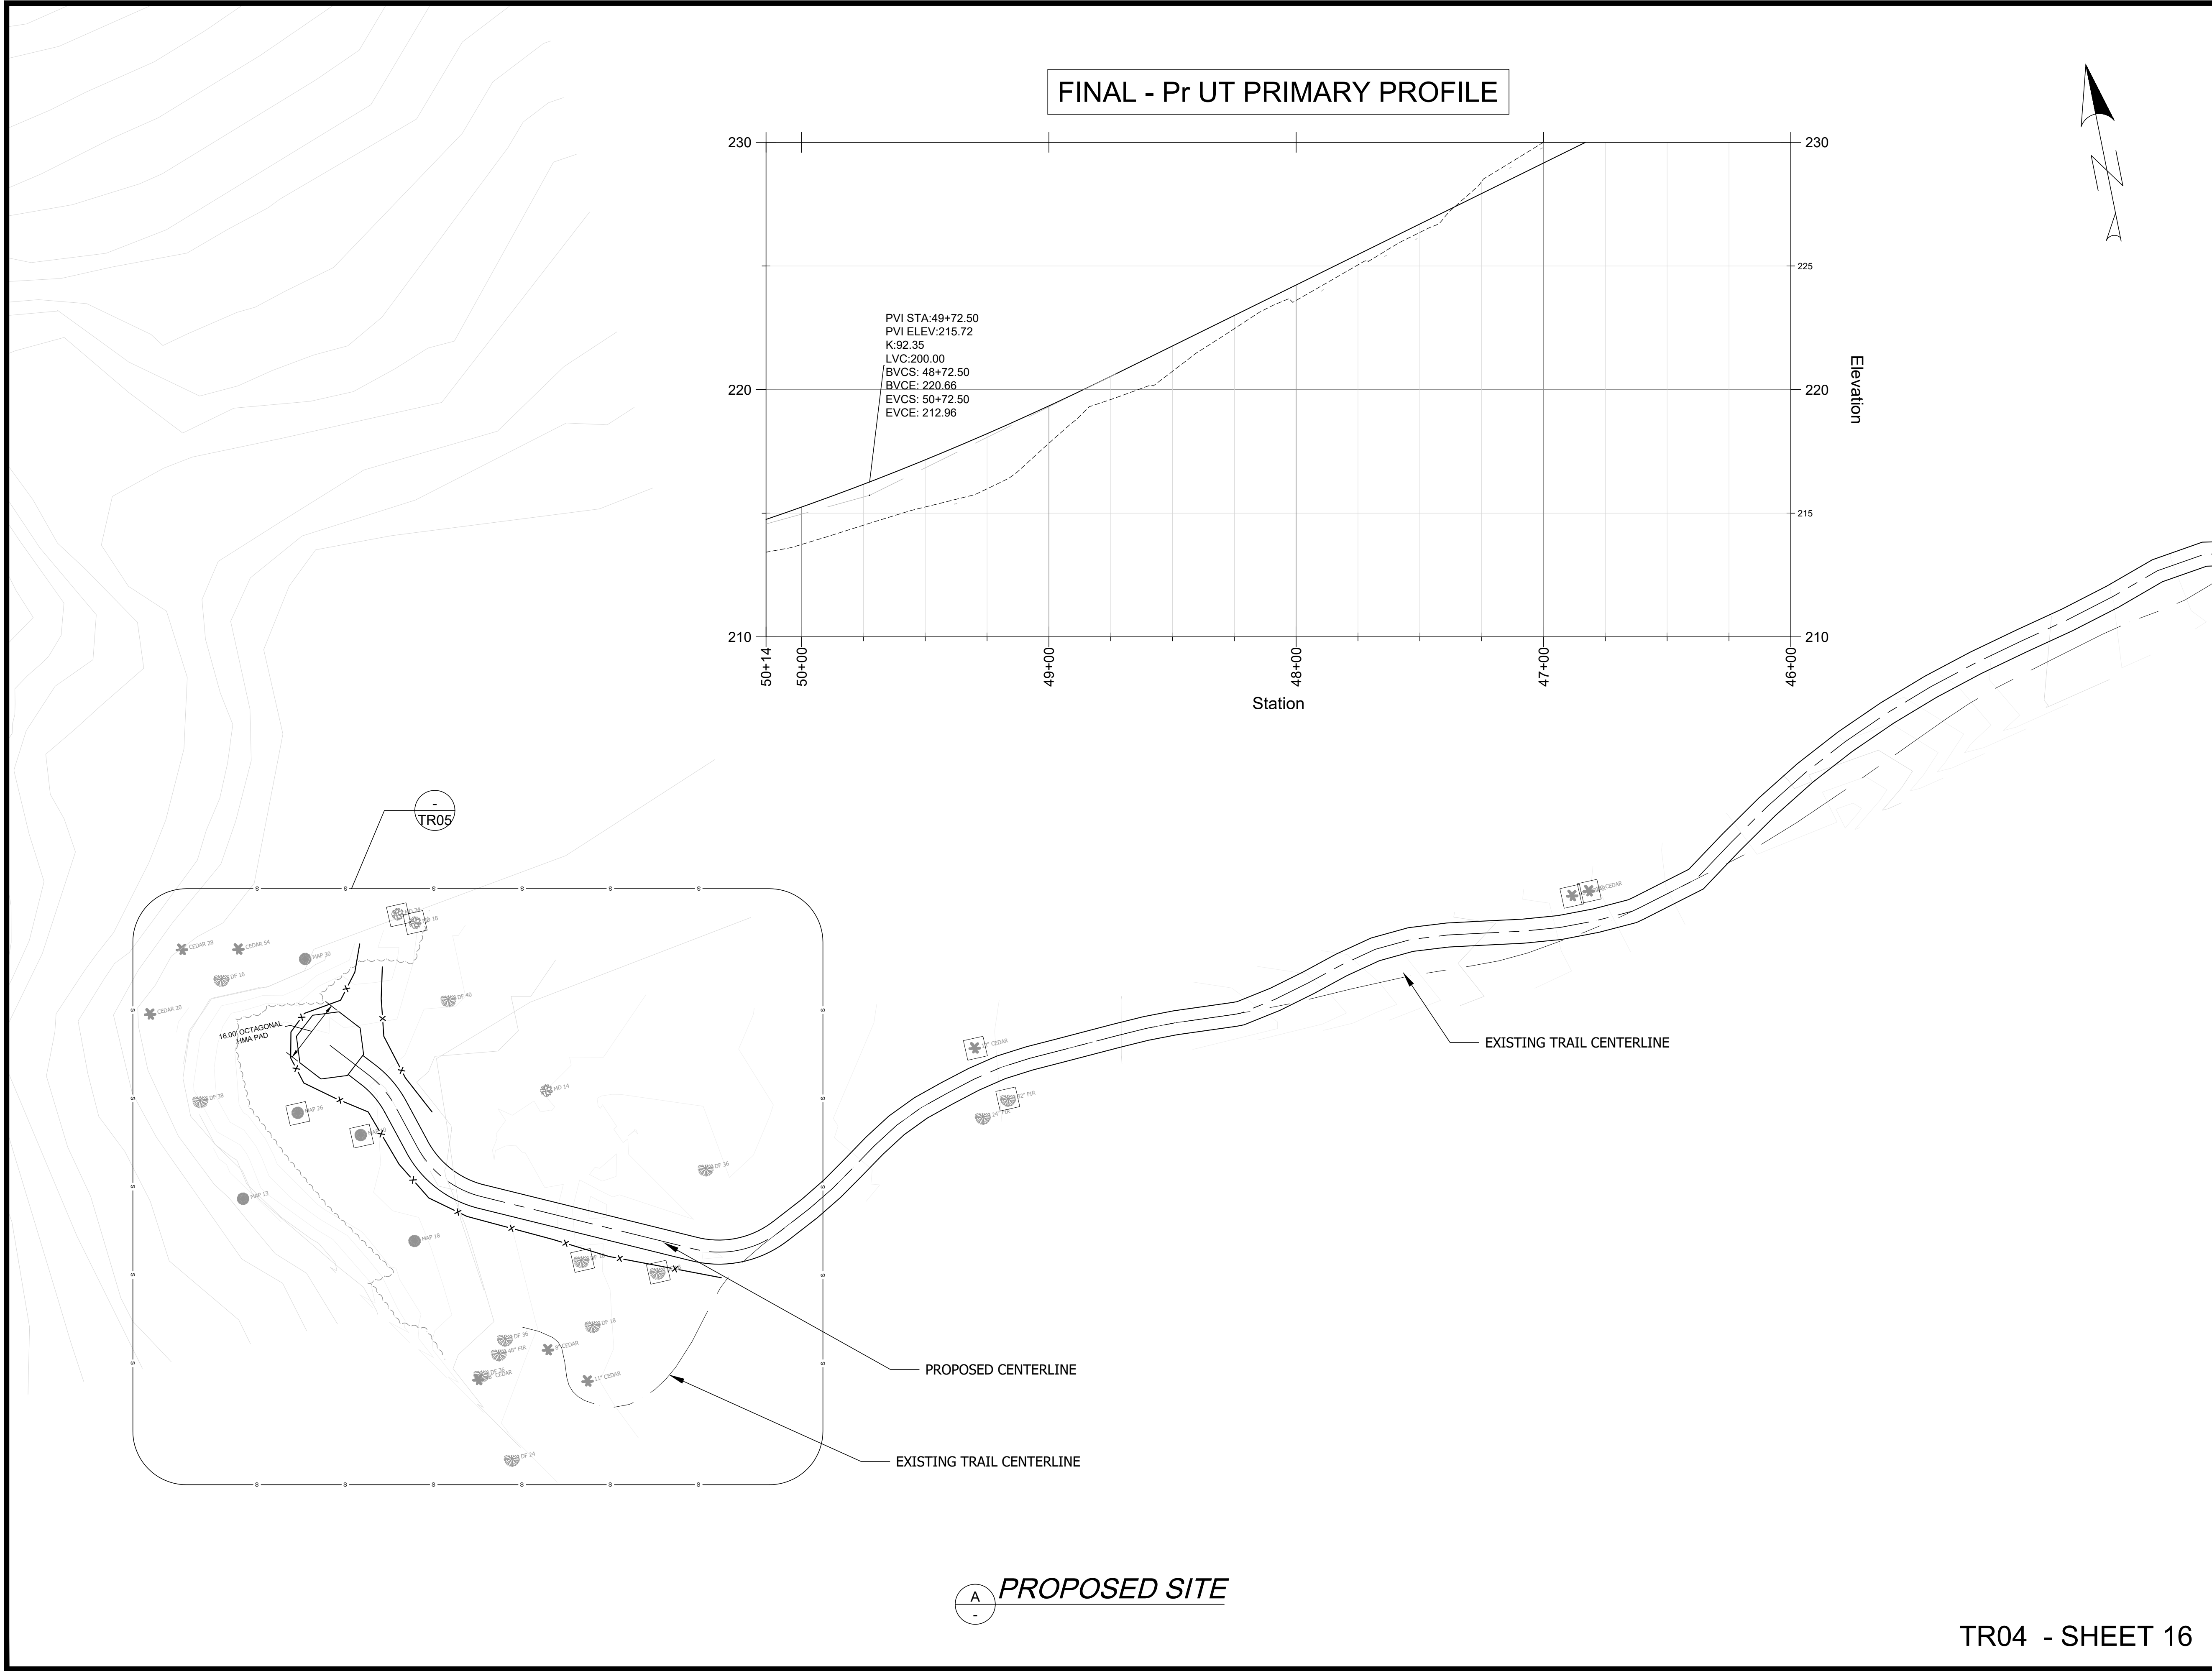

CAD NO. H100-2021-SW-10

	DATE
	APP.
	INT.
REVISIONS	
NO.	

ACTION	BY	DATE
DESIGNED		
DRAWN	PZ	5/8/2025
CHECKED (FIELD)		
CHECKED (HDQTS.)		

REGISTERED STAMP

WASHINGTON
STATE
PARKS
AND
RECREATION
COMMISSION

HALEY STATE
PARK PROPERTY


INITIAL PARK
DEVELOPMENT

UPPER TRAIL
PLAN

SCALE
0 20 40
Inches

TR04 - SHEET 16

PARKS FILE#

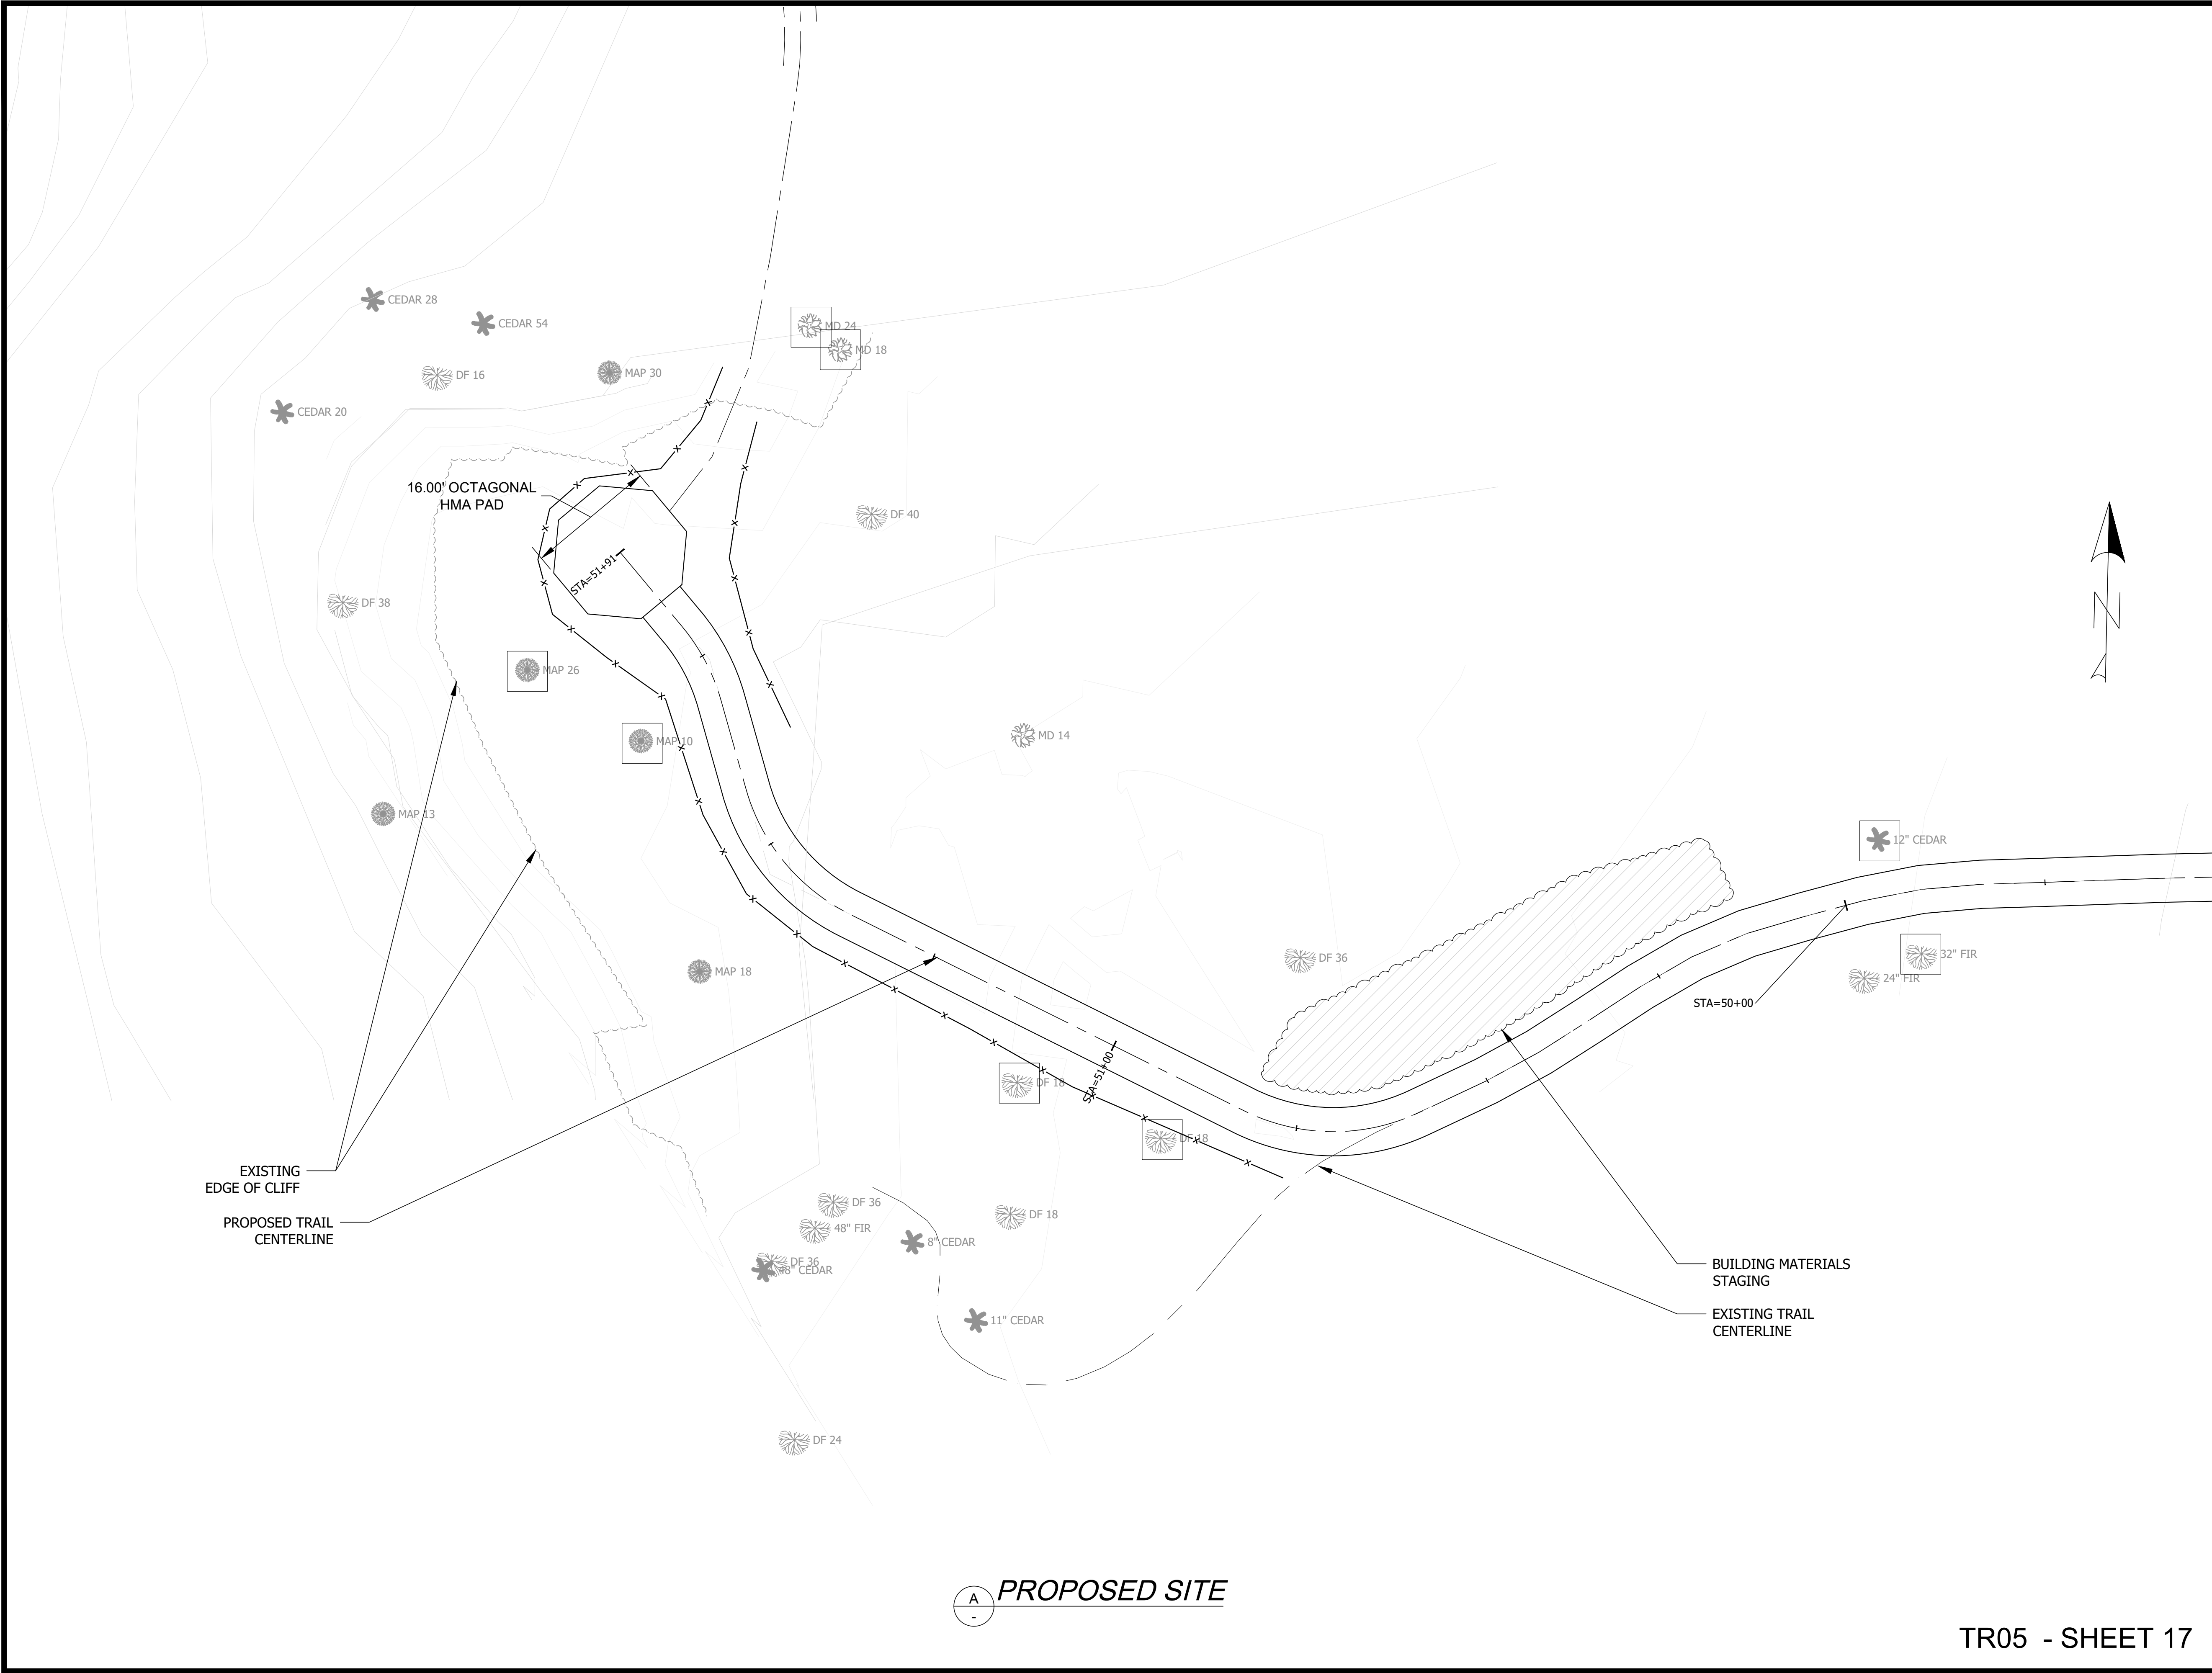

CAD NO. H100-2021-SW-10

	DATE
	APP.
	INT.
	REVISIONS
	NO.

ACTION	BY	DATE
DESIGNED		
DRAWN	PZ	5/8/2025
CHECKED (FIELD)		
CHECKED (HDQTS.)		

REGISTERED STAMP

WASHINGTON
STATE
PARKS
AND
RECREATION
COMMISSION




HALEY STATE
PARK PROPERTY

INITIAL PARK
DEVELOPMENT


OVERLOOK PLAN

SCALE

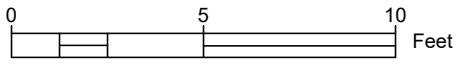0 5 10 Feet

PARKS FILE#

A
-
PROPOSED SITE

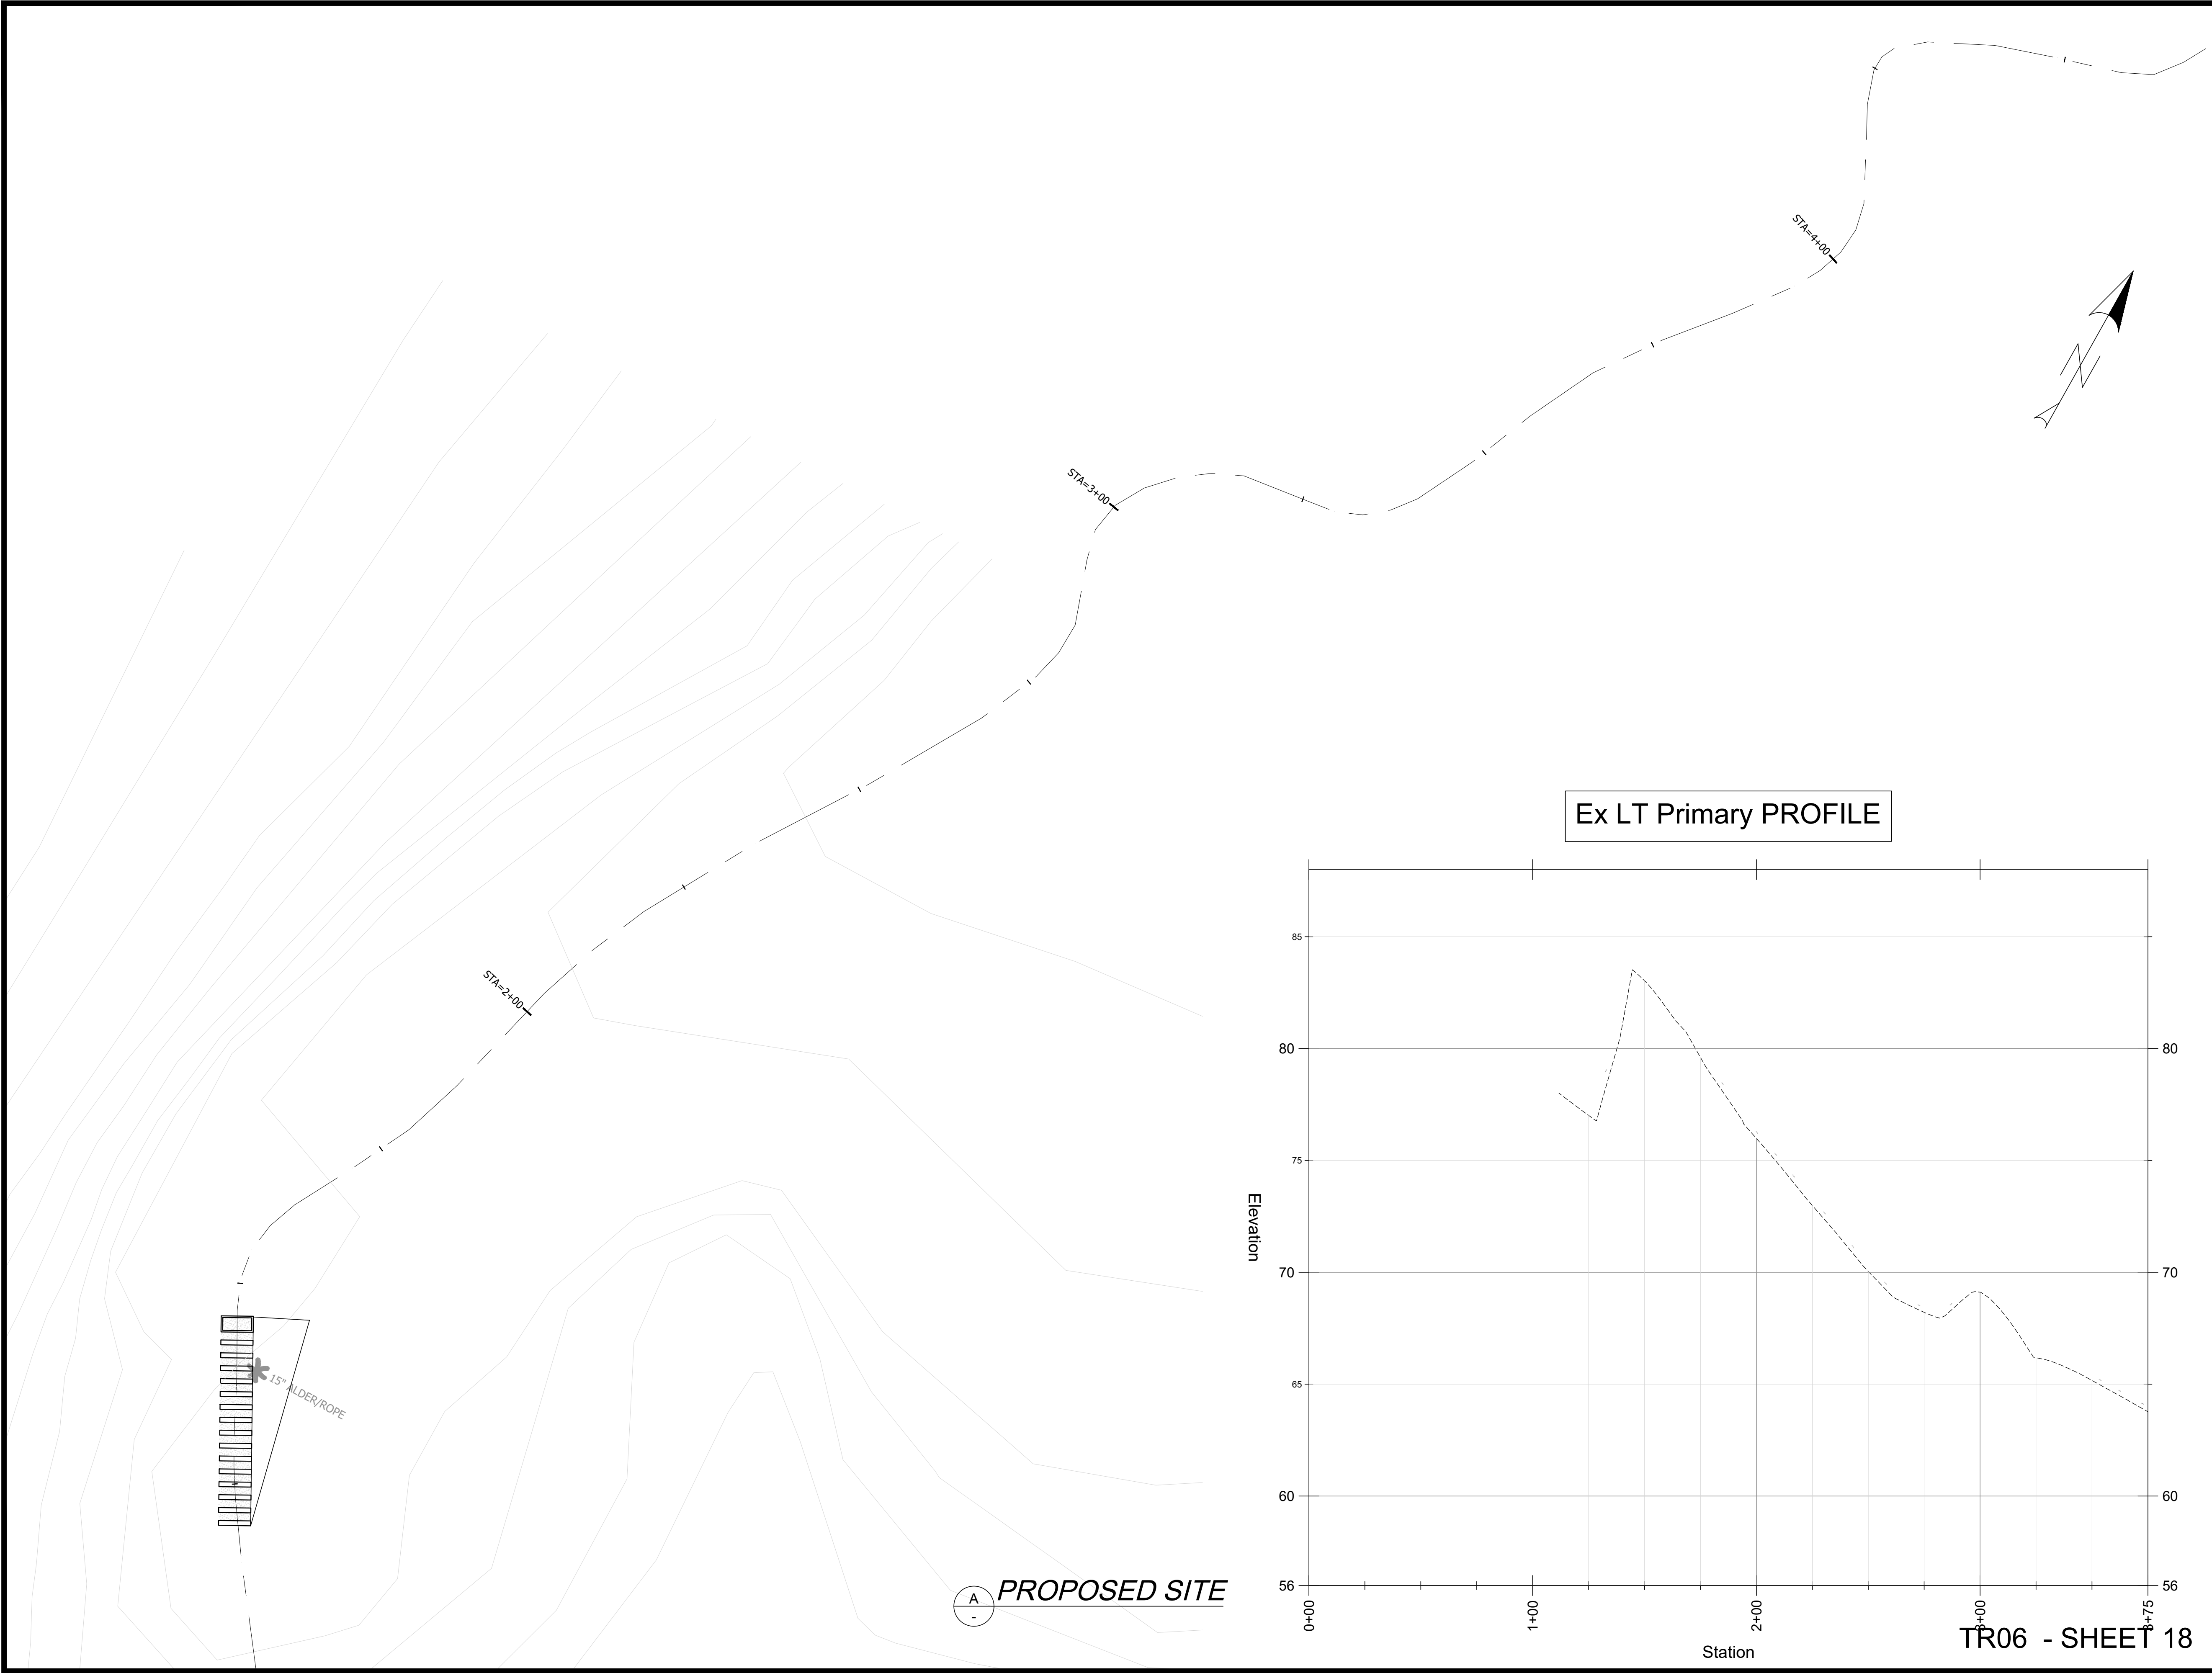

CAD NO. H100-2021-SW-10

	DATE
	APP.
	INT.
	REVISIONS
	NO.

ACTION	BY	DATE
DESIGNED		
DRAWN	PZ	5/8/2025
CHECKED (FIELD)		
CHECKED (HDQTS.)		

REGISTERED STAMP

WASHINGTON
STATE
PARKS
AND
RECREATION
COMMISSION



HALEY STATE
PARK PROPERTY

INITIAL PARK
DEVELOPMENT

LOWER TRAIL
PLAN

SCALE
0 10 20 Feet

PARKS FILE#

	DATE
	APP.
	INT.
	REVISIONS
	NO.

ACTION	BY	DATE
DESIGNED		
DRAWN	PZ	5/8/2025
CHECKED (FIELD)		
CHECKED (HDQTS.)		

REGISTERED STAMP


WASHINGTON
STATE
PARKS
AND
RECREATION
COMMISSION



HALEY STATE
PARK PROPERTY



INITIAL PARK
DEVELOPMENT

LOWER TRAIL
PLAN

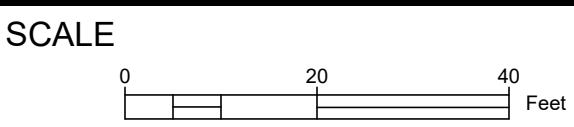

PARKS FILE#

Ex LT Primary PROFILE

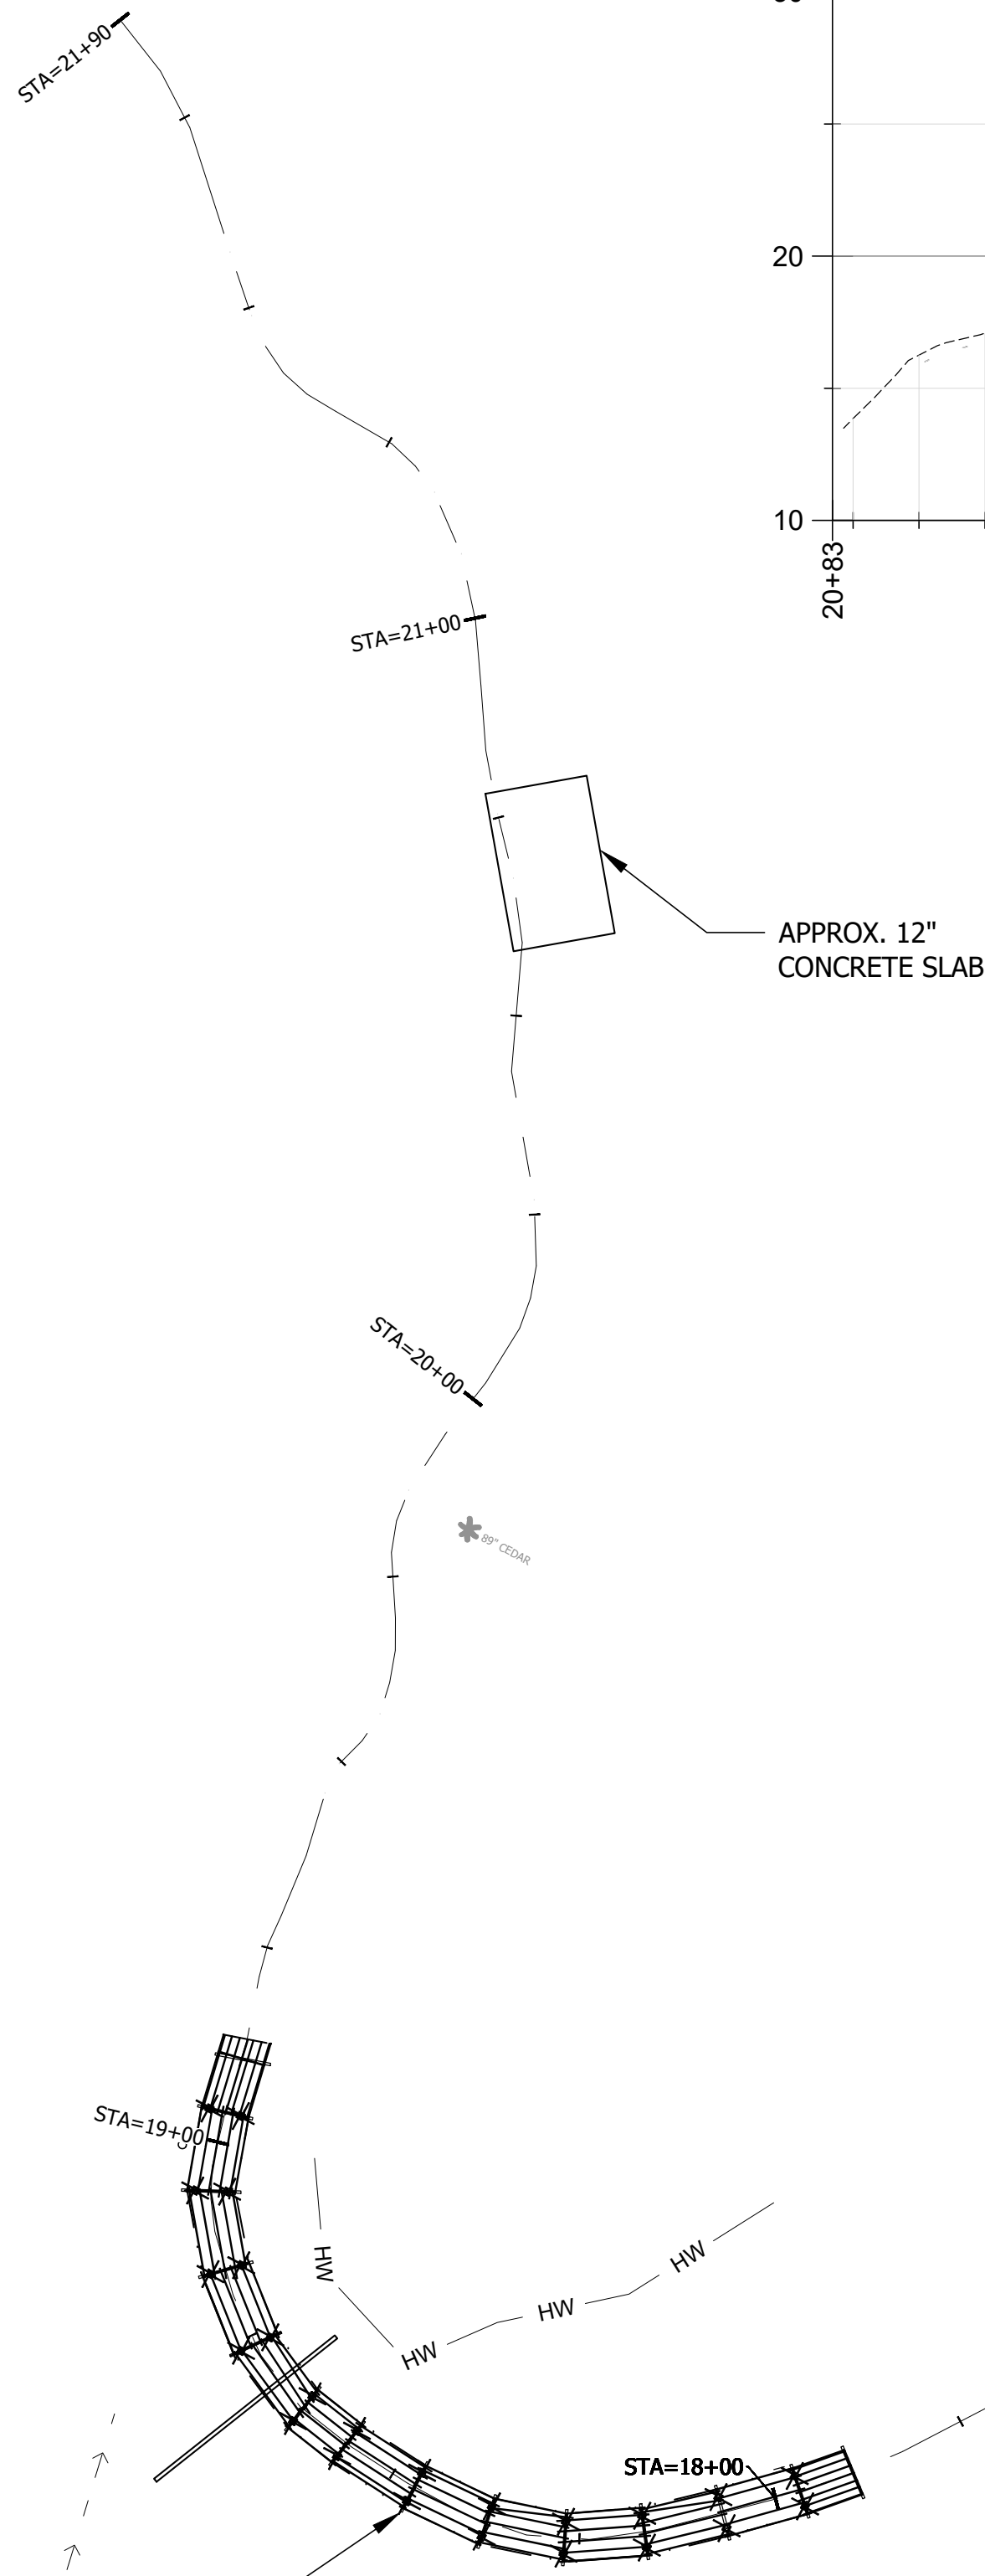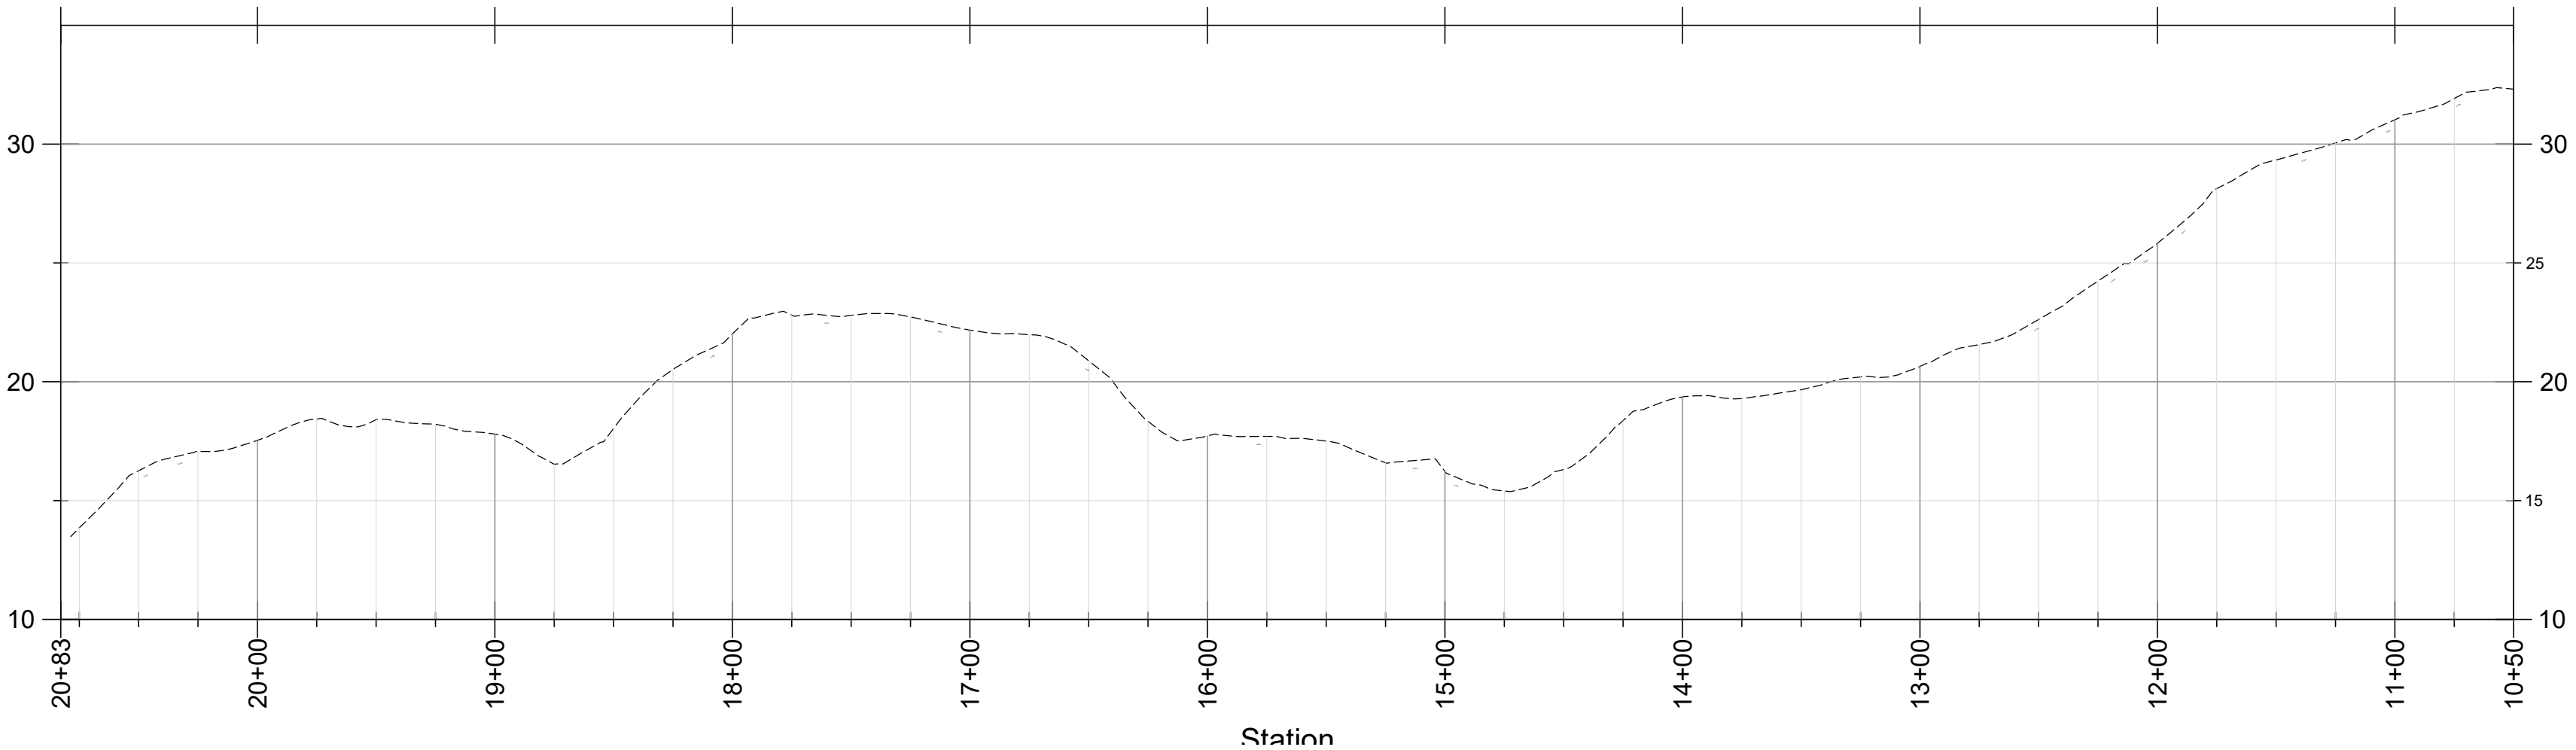

CONCRETE STRUCTURES

PROPOSED SITE

PROPOSED ELEVATED
TRAIL, SEE DETAIL

DATE
APP.
INT.
NO.
REVISIONS

ACTION	BY	DATE
DESIGNED		
DRAWN	PZ	5/8/2025
CHECKED (FIELD)		
CHECKED (HDQTS.)		

REGISTERED STAMP


WASHINGTON
STATE
PARKS
AND
RECREATION
COMMISSION



HALEY STATE
PARK PROPERTY

INITIAL PARK
DEVELOPMENT




LOWER
BOARDWALK
PLAN

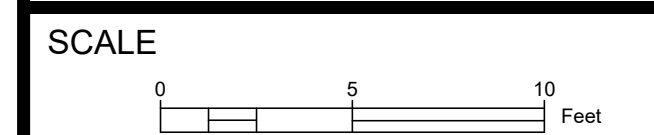


PARKS FILE#

LAYOUT COORDINATE TABLE											
PIER	NORTHING	EASTING	PP ELEV	PIER	NORTHING	EASTING	PP ELEV	PIER	NORTHING	EASTING	PP ELEV
①	724605.7	1072885.9	22.3	⑪	724584.3	1072844.8	18.7	⑳	724603.8	1072807.0	17.7
②	724603.02	1072888.8	22.7	⑫	724580.3	1072844.8	18.7	㉑	724602.1	1072803.4	18.2
③	724598.9	1072878.8	21.6	⑬	724585.1	1072835.2	17.7	㉒	724612.9	1072804.0	17.9
④	724596.03	1072881.5	22.2	⑭	724581.2	1072834.5	17.7	㉓	724611.9	1072800.2	18.4
⑤	724592.4	1072871.5	21.1	⑮	724586.3	1072828.3	17.3				
⑥	724589.3	1072873.9	21.7	⑯	724582.5	1072827.6	17.3				
⑦	724587.4	1072863.5	20.6	⑰	724590.4	1072820.2	16.8				
⑧	724583.7	1072865.1	21.0	⑱	724587.2	1072817.8	17.2				
⑨	724584.7	1072854.4	19.8	⑲	724596.5	1072812.8	17.2				
⑩	724580.8	1072855.0	20.1	㉀	724593.8	1072810.0	17.6				


PP ELEV. = PROPOSED ELEVATION AT TOP OF DIAMOND PIER

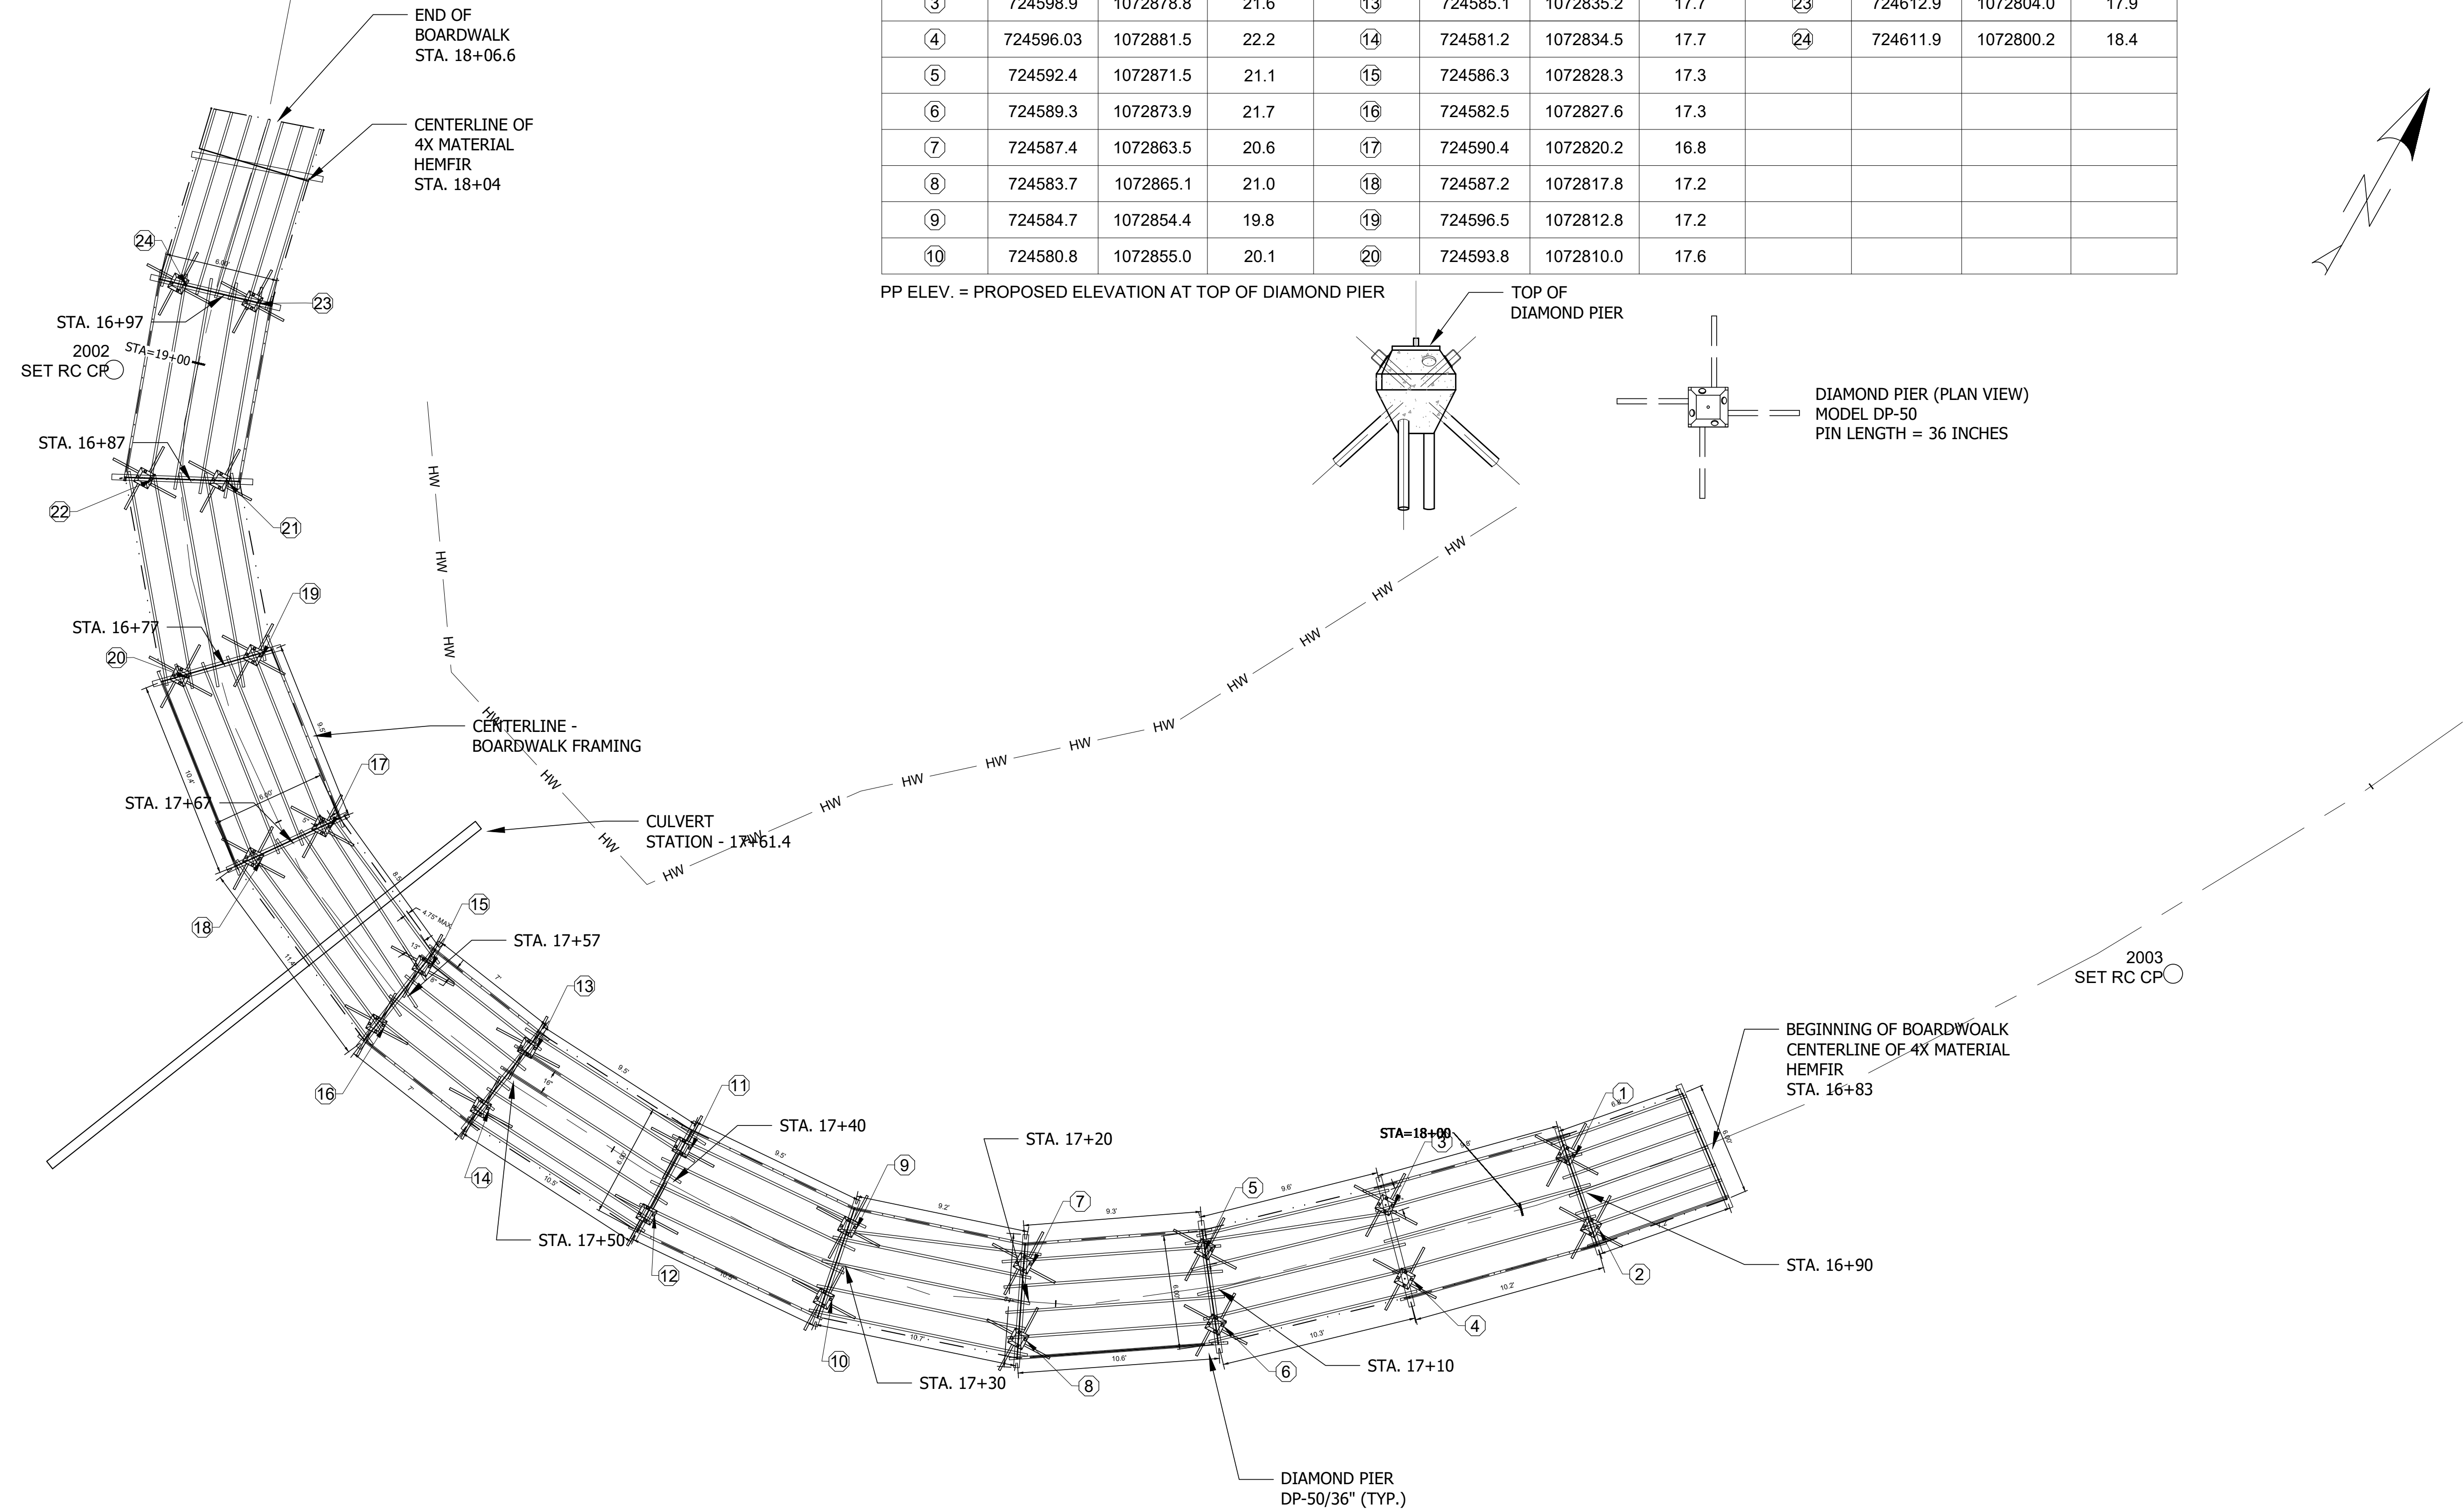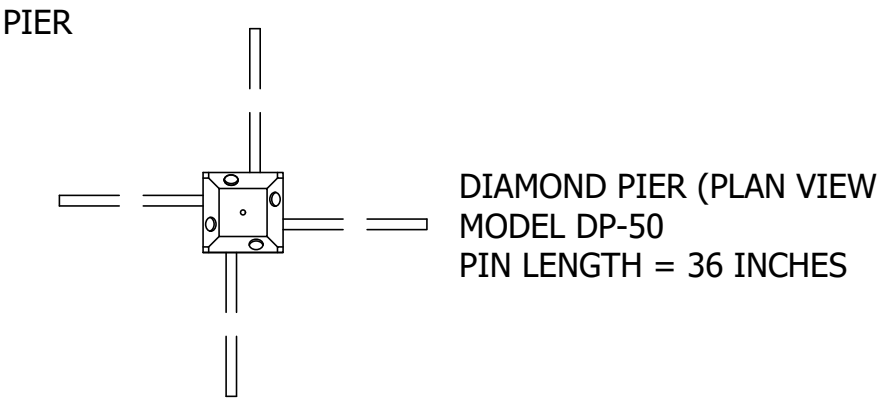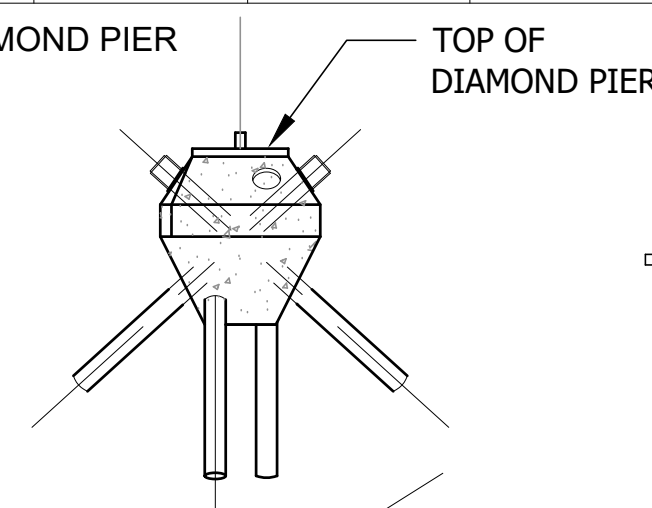

PROPOSED BOARDWALK LAYOUT

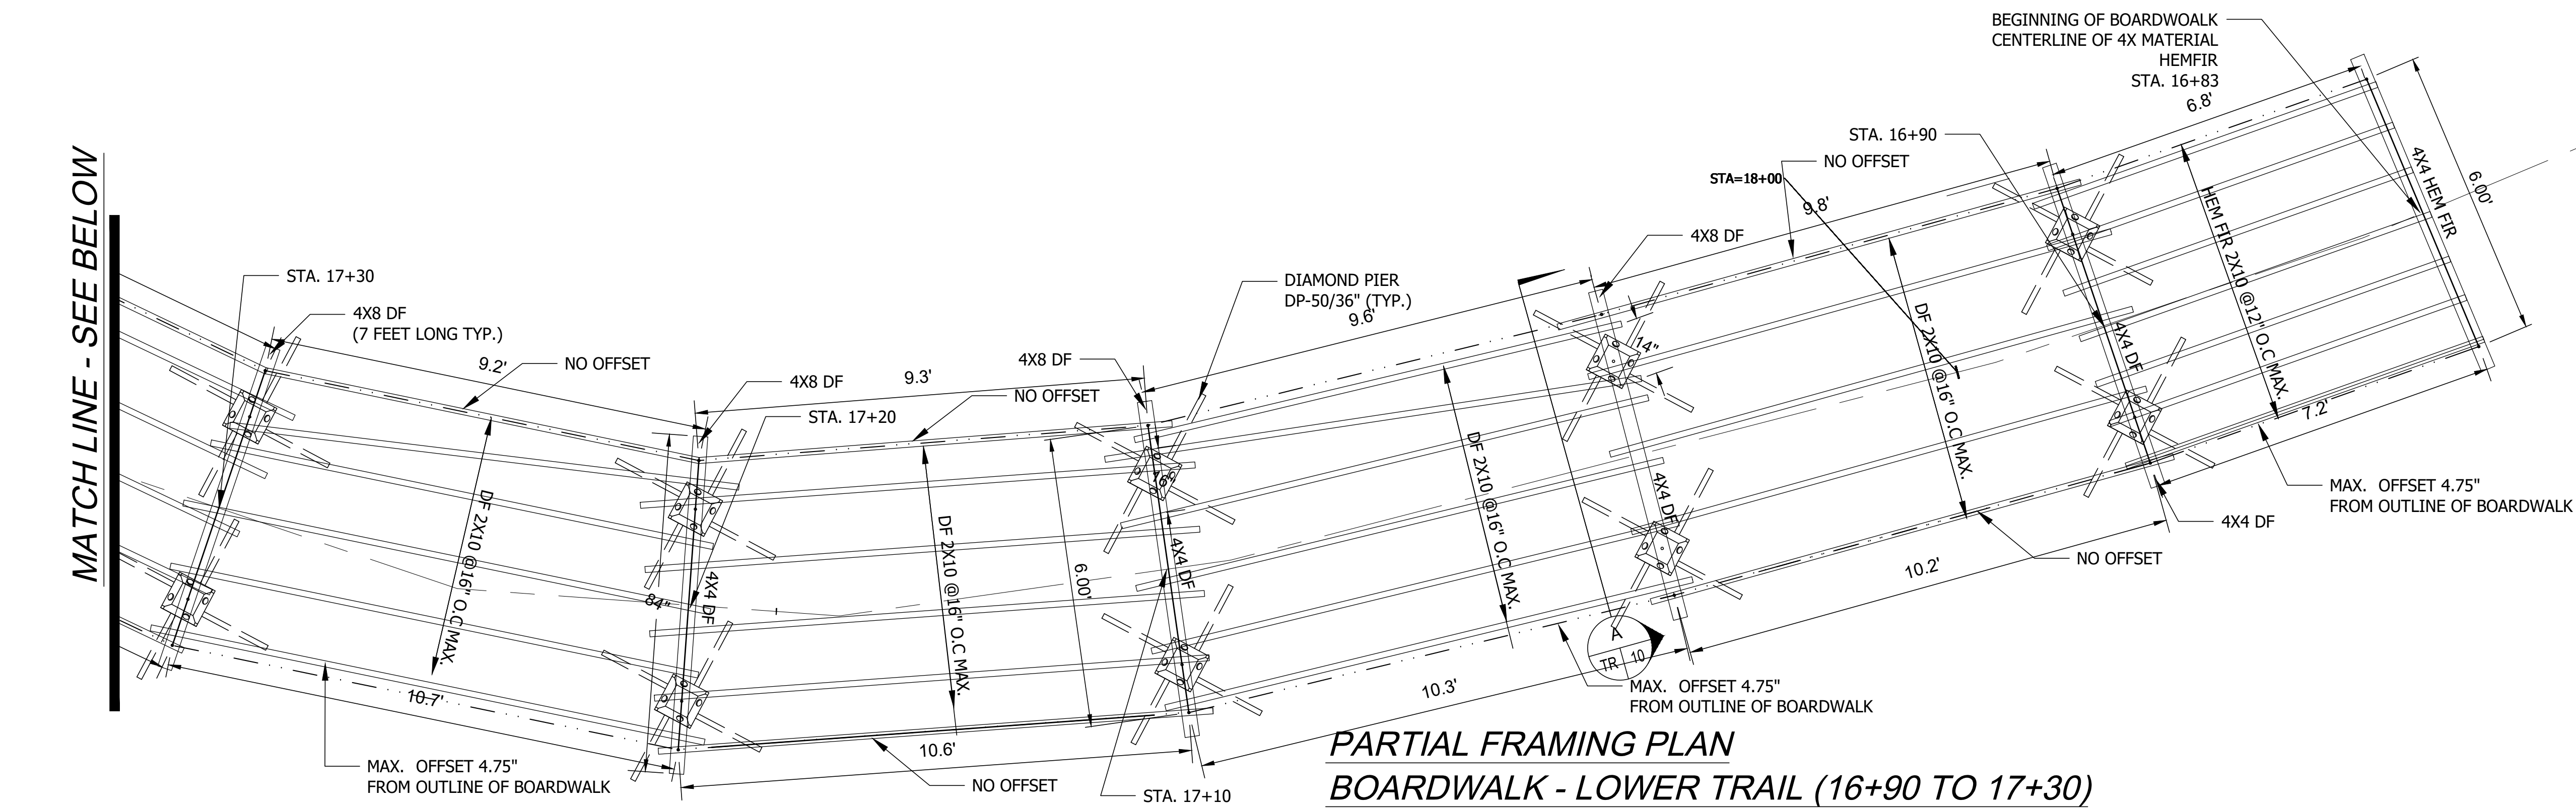

PARTIAL FRAMING PLAN
BOARDWALK - LOWER TRAIL (16+90 TO 17+30)

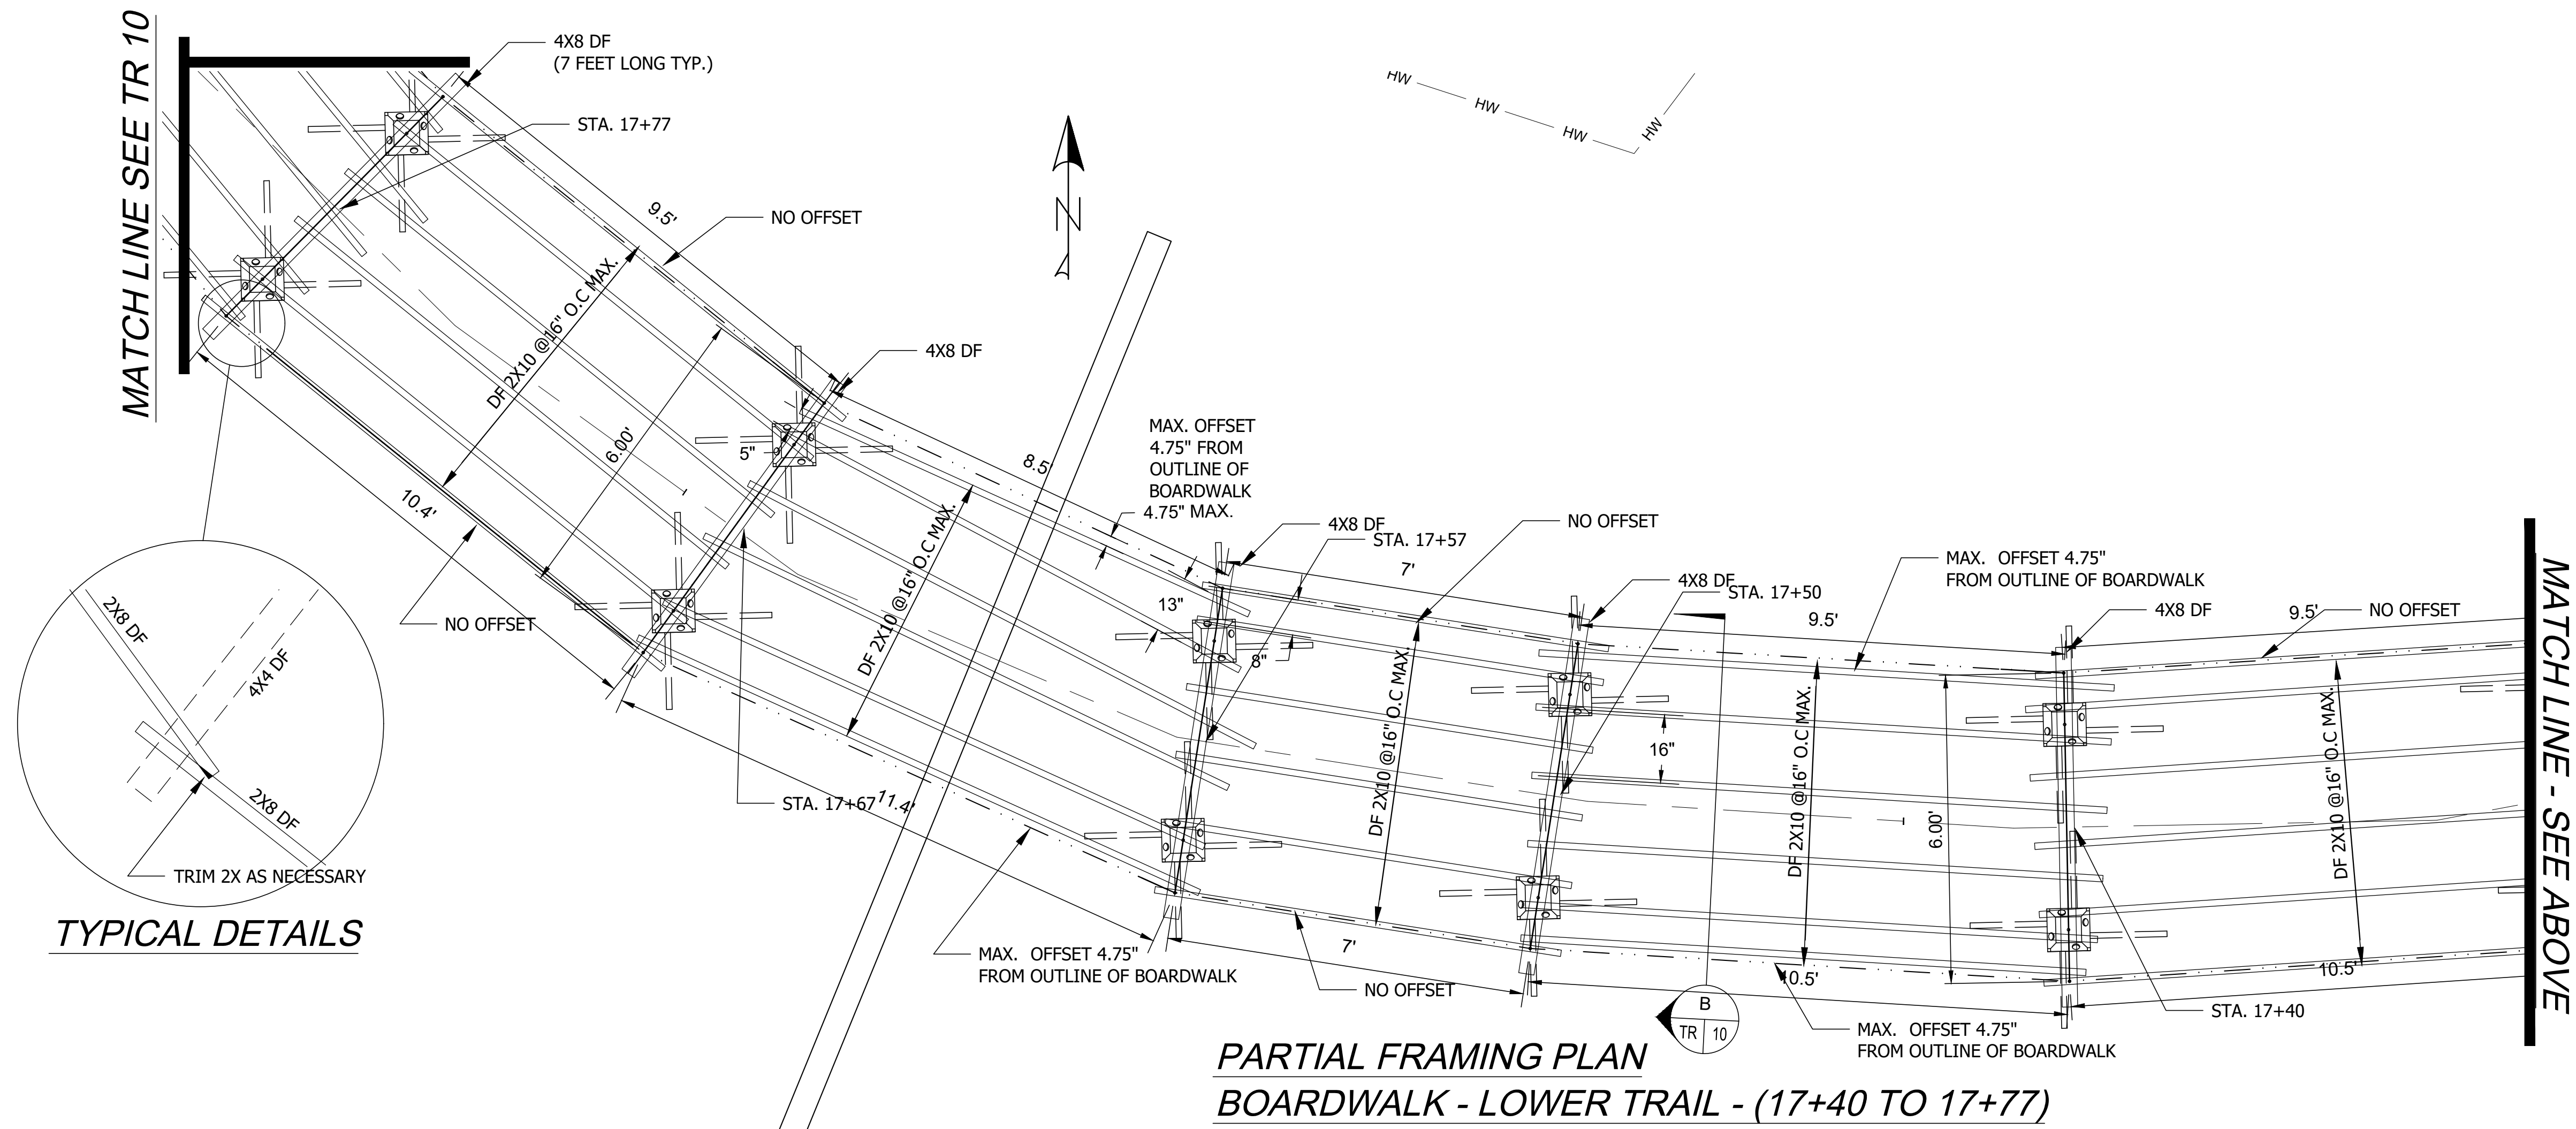

PARTIAL FRAMING PLAN
BOARDWALK - LOWER TRAIL - (17+40 TO 17+77)

CAD NO. H100-2021-SW-10

NO.	REVISIONS	
	INT.	APP.
	DATE	

ACTION	BY	DATE
DESIGNED		
DRAWN	PZ	5/8/2025
CHECKED (FIELD)		
CHECKED (HDQTS.)		

REGISTERED STAMP


WASHINGTON
STATE
PARKS
AND
RECREATION
COMMISSION




HALEY STATE
PARK PROPERTY

INITIAL PARK
DEVELOPMENT



LOWER
BOARDWALK
FRAMING PLAN

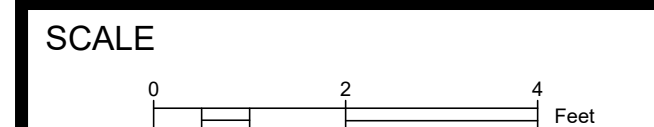



PARKS FILE#

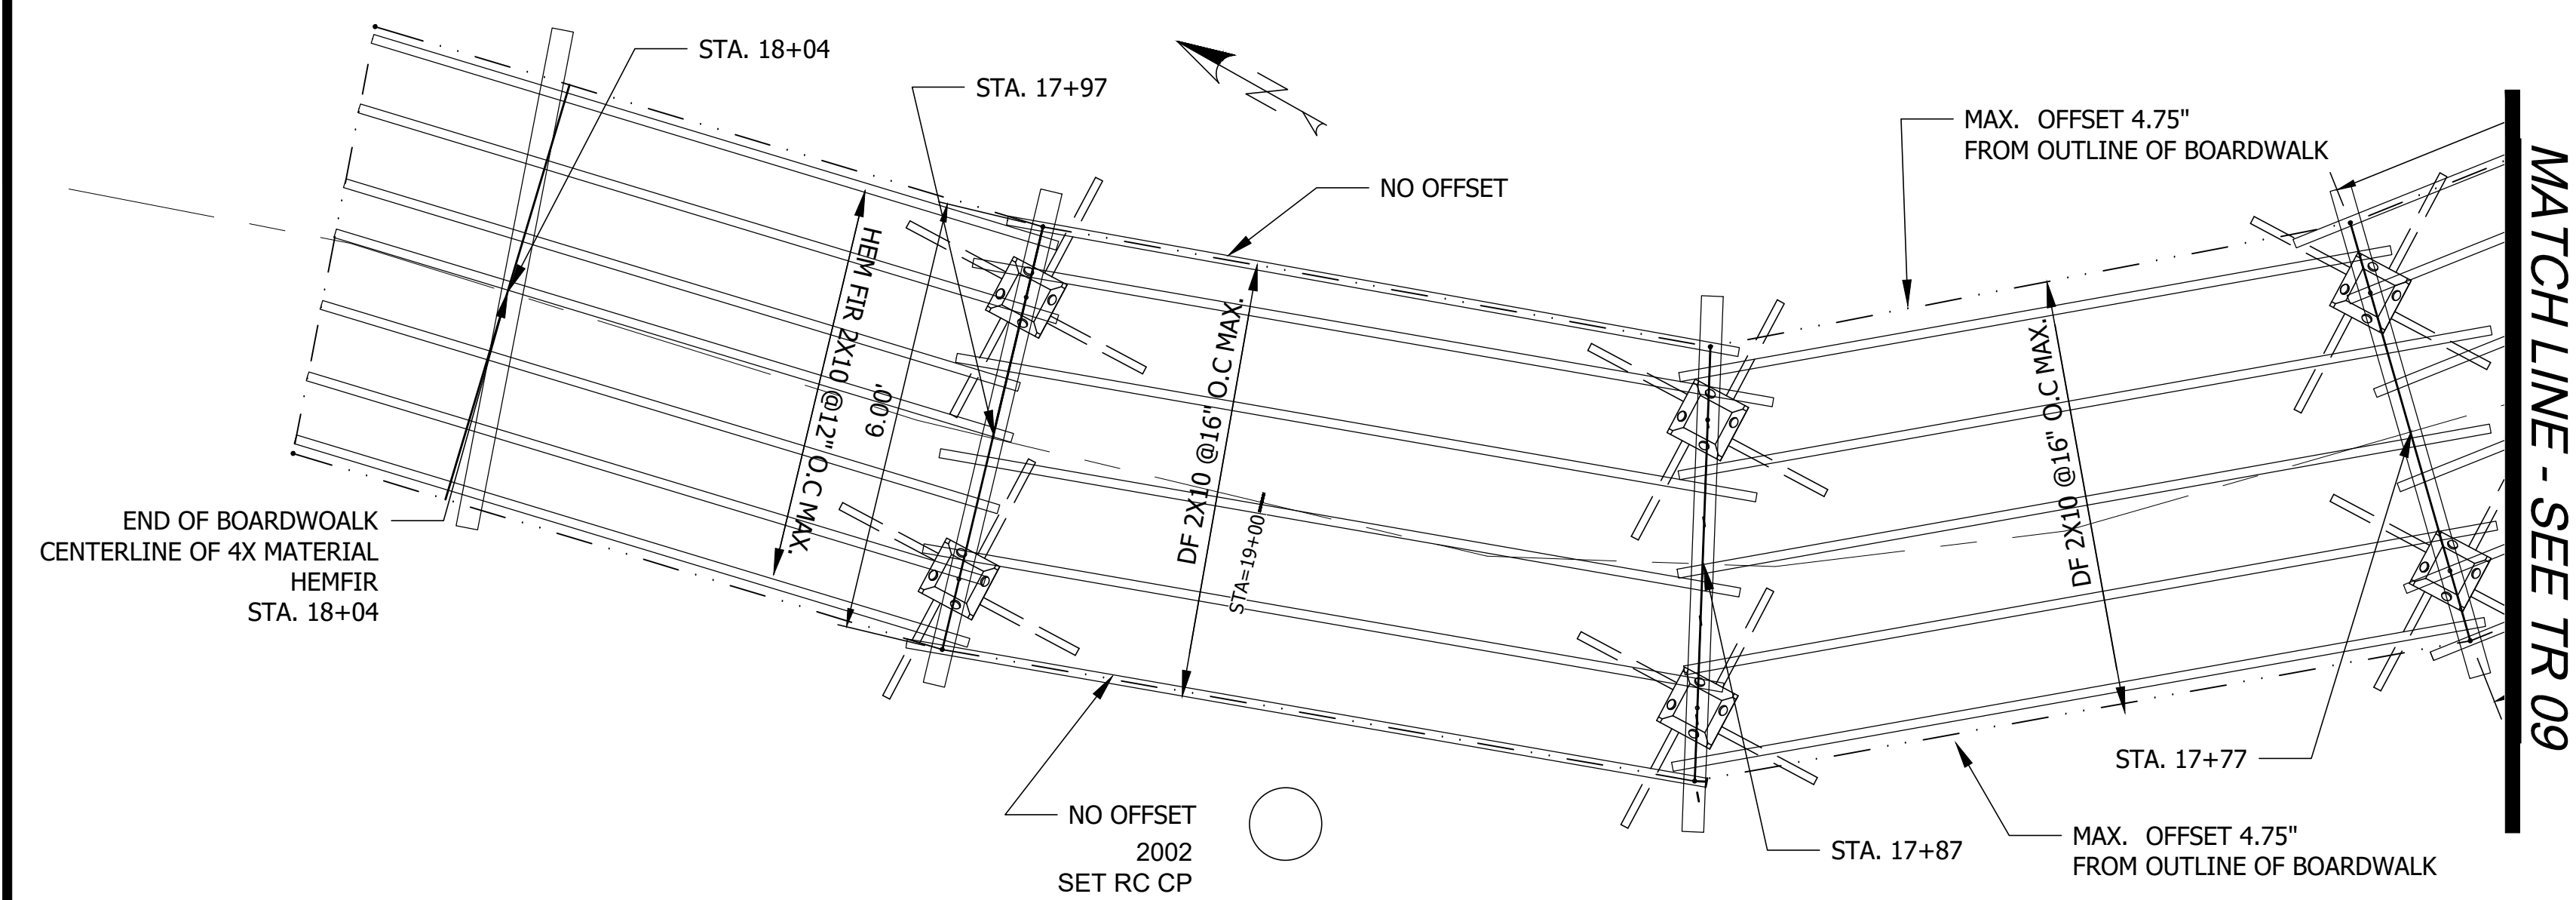


PARTIAL FRAMING PLAN
BOARDWALK - LOWER TRAIL (17+77 TO 18+06)

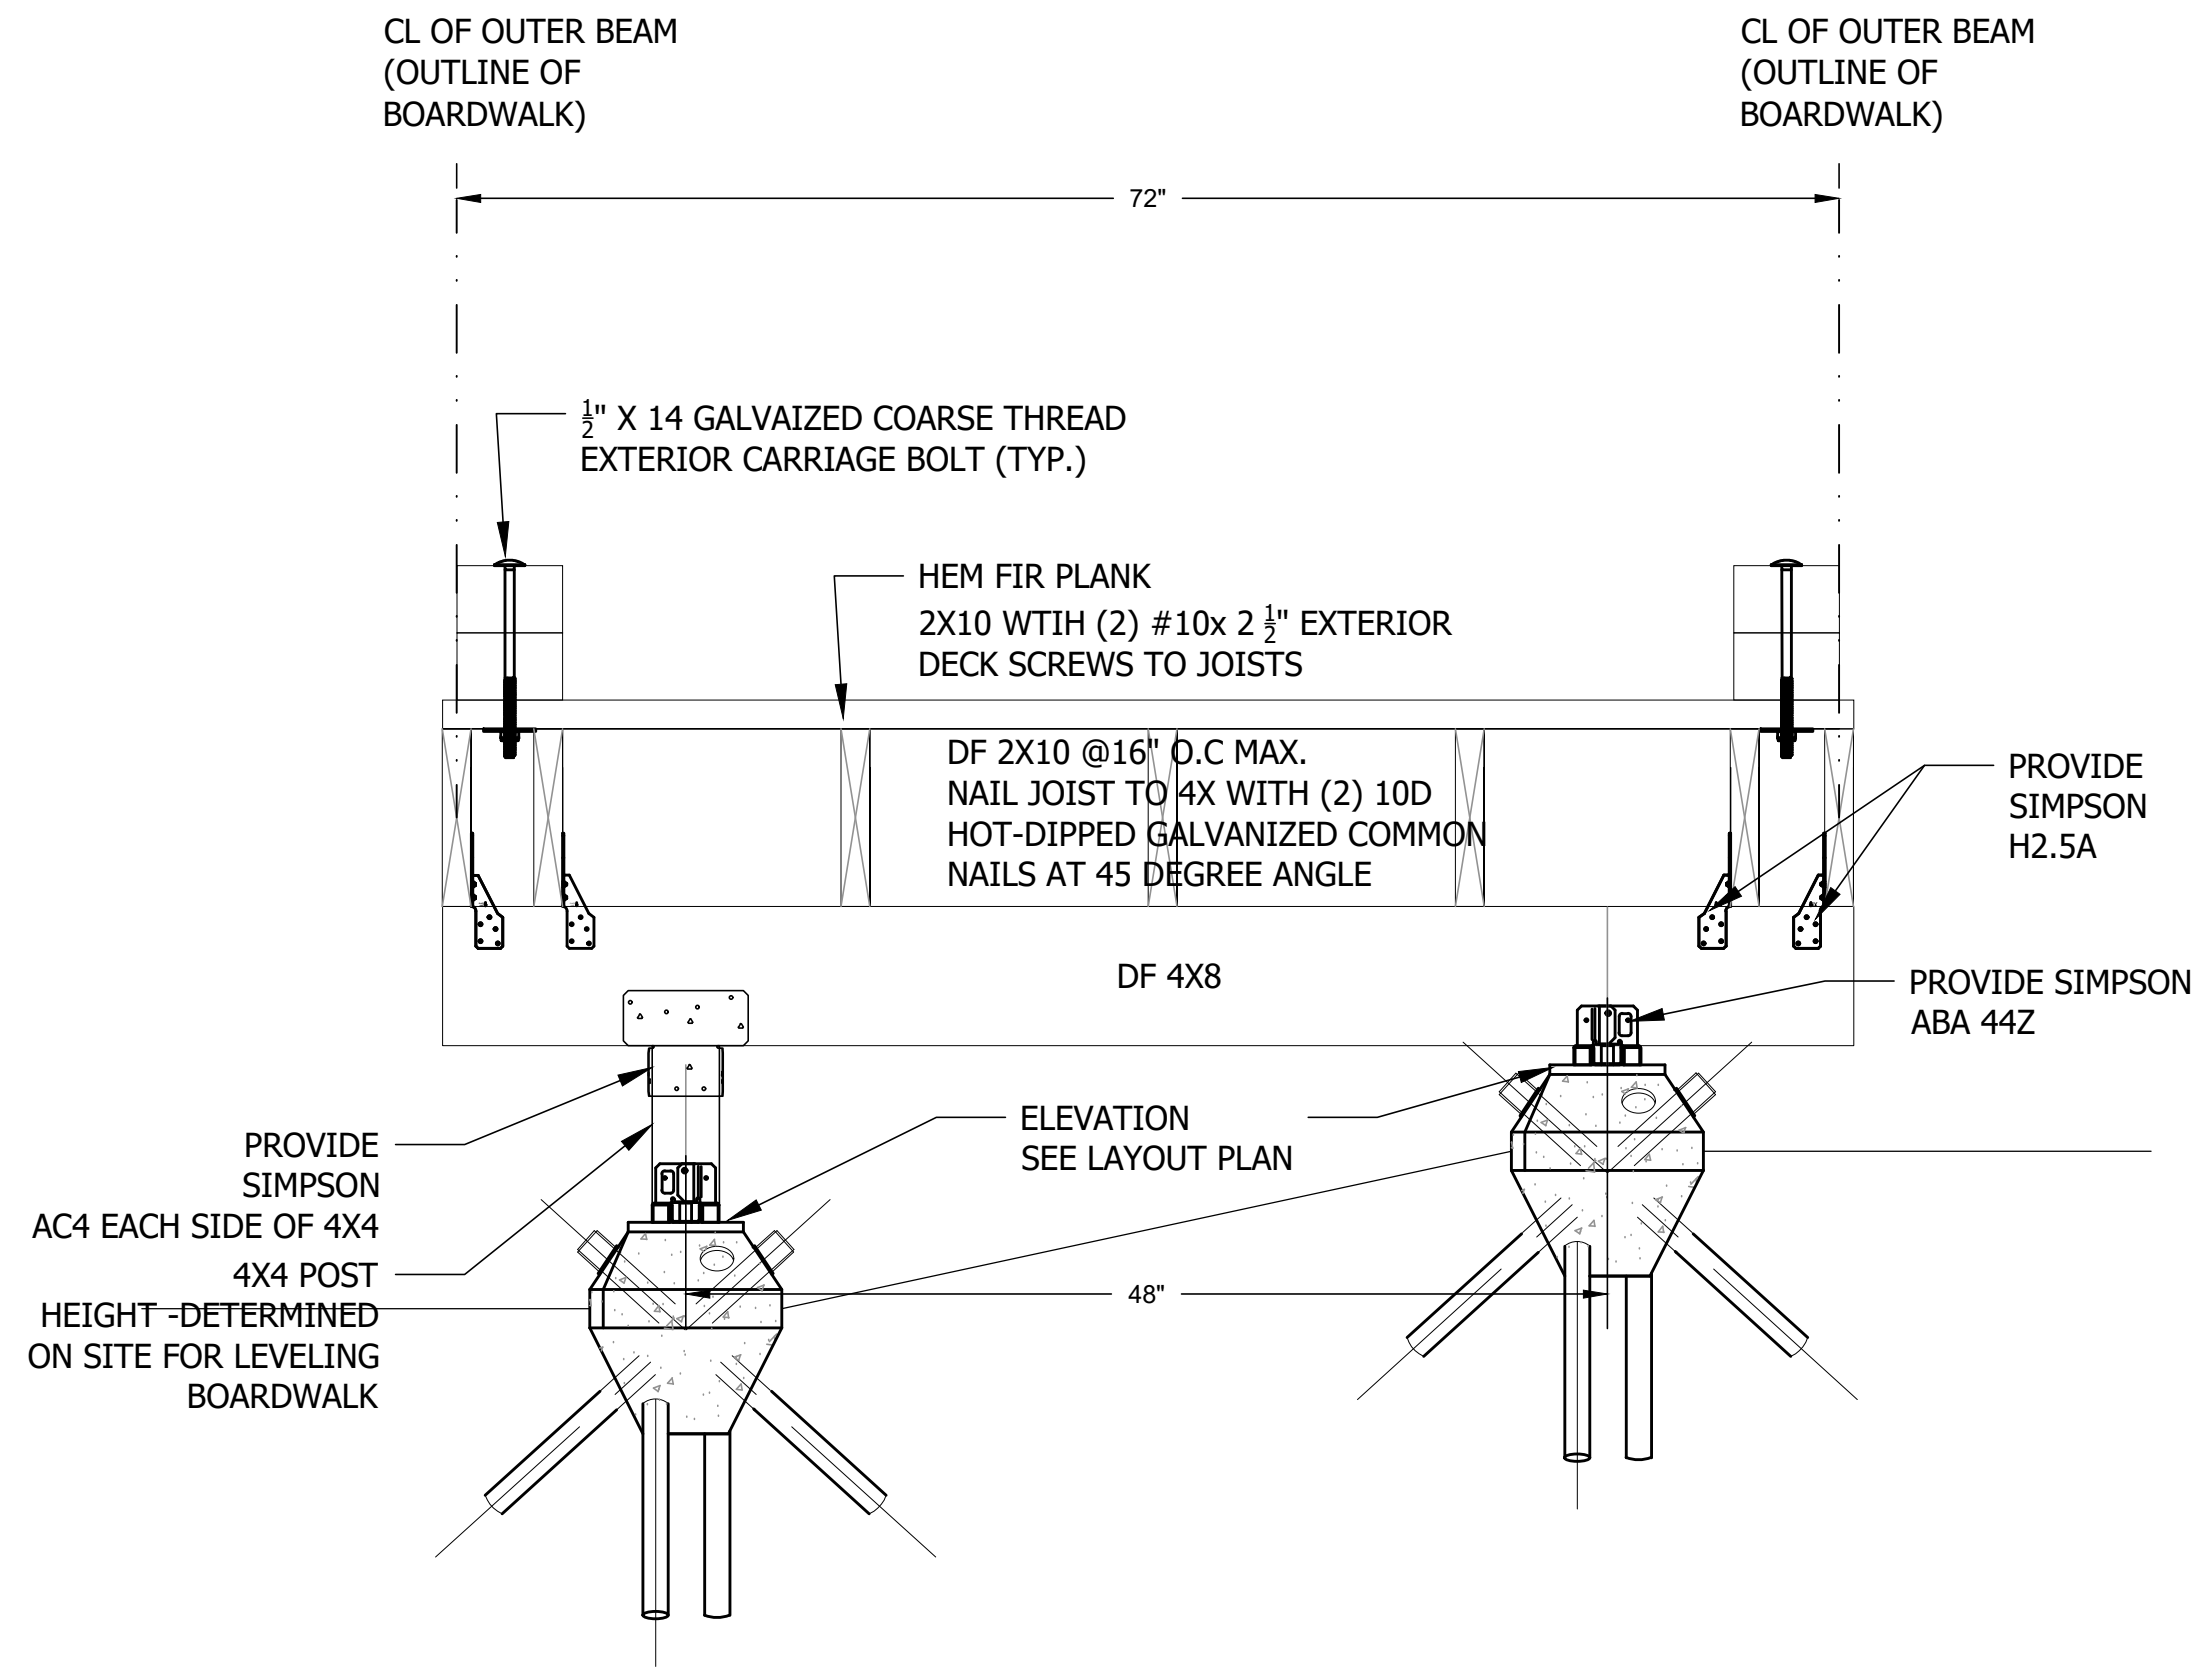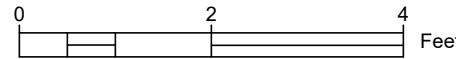

BOARDWALK SECTION
A

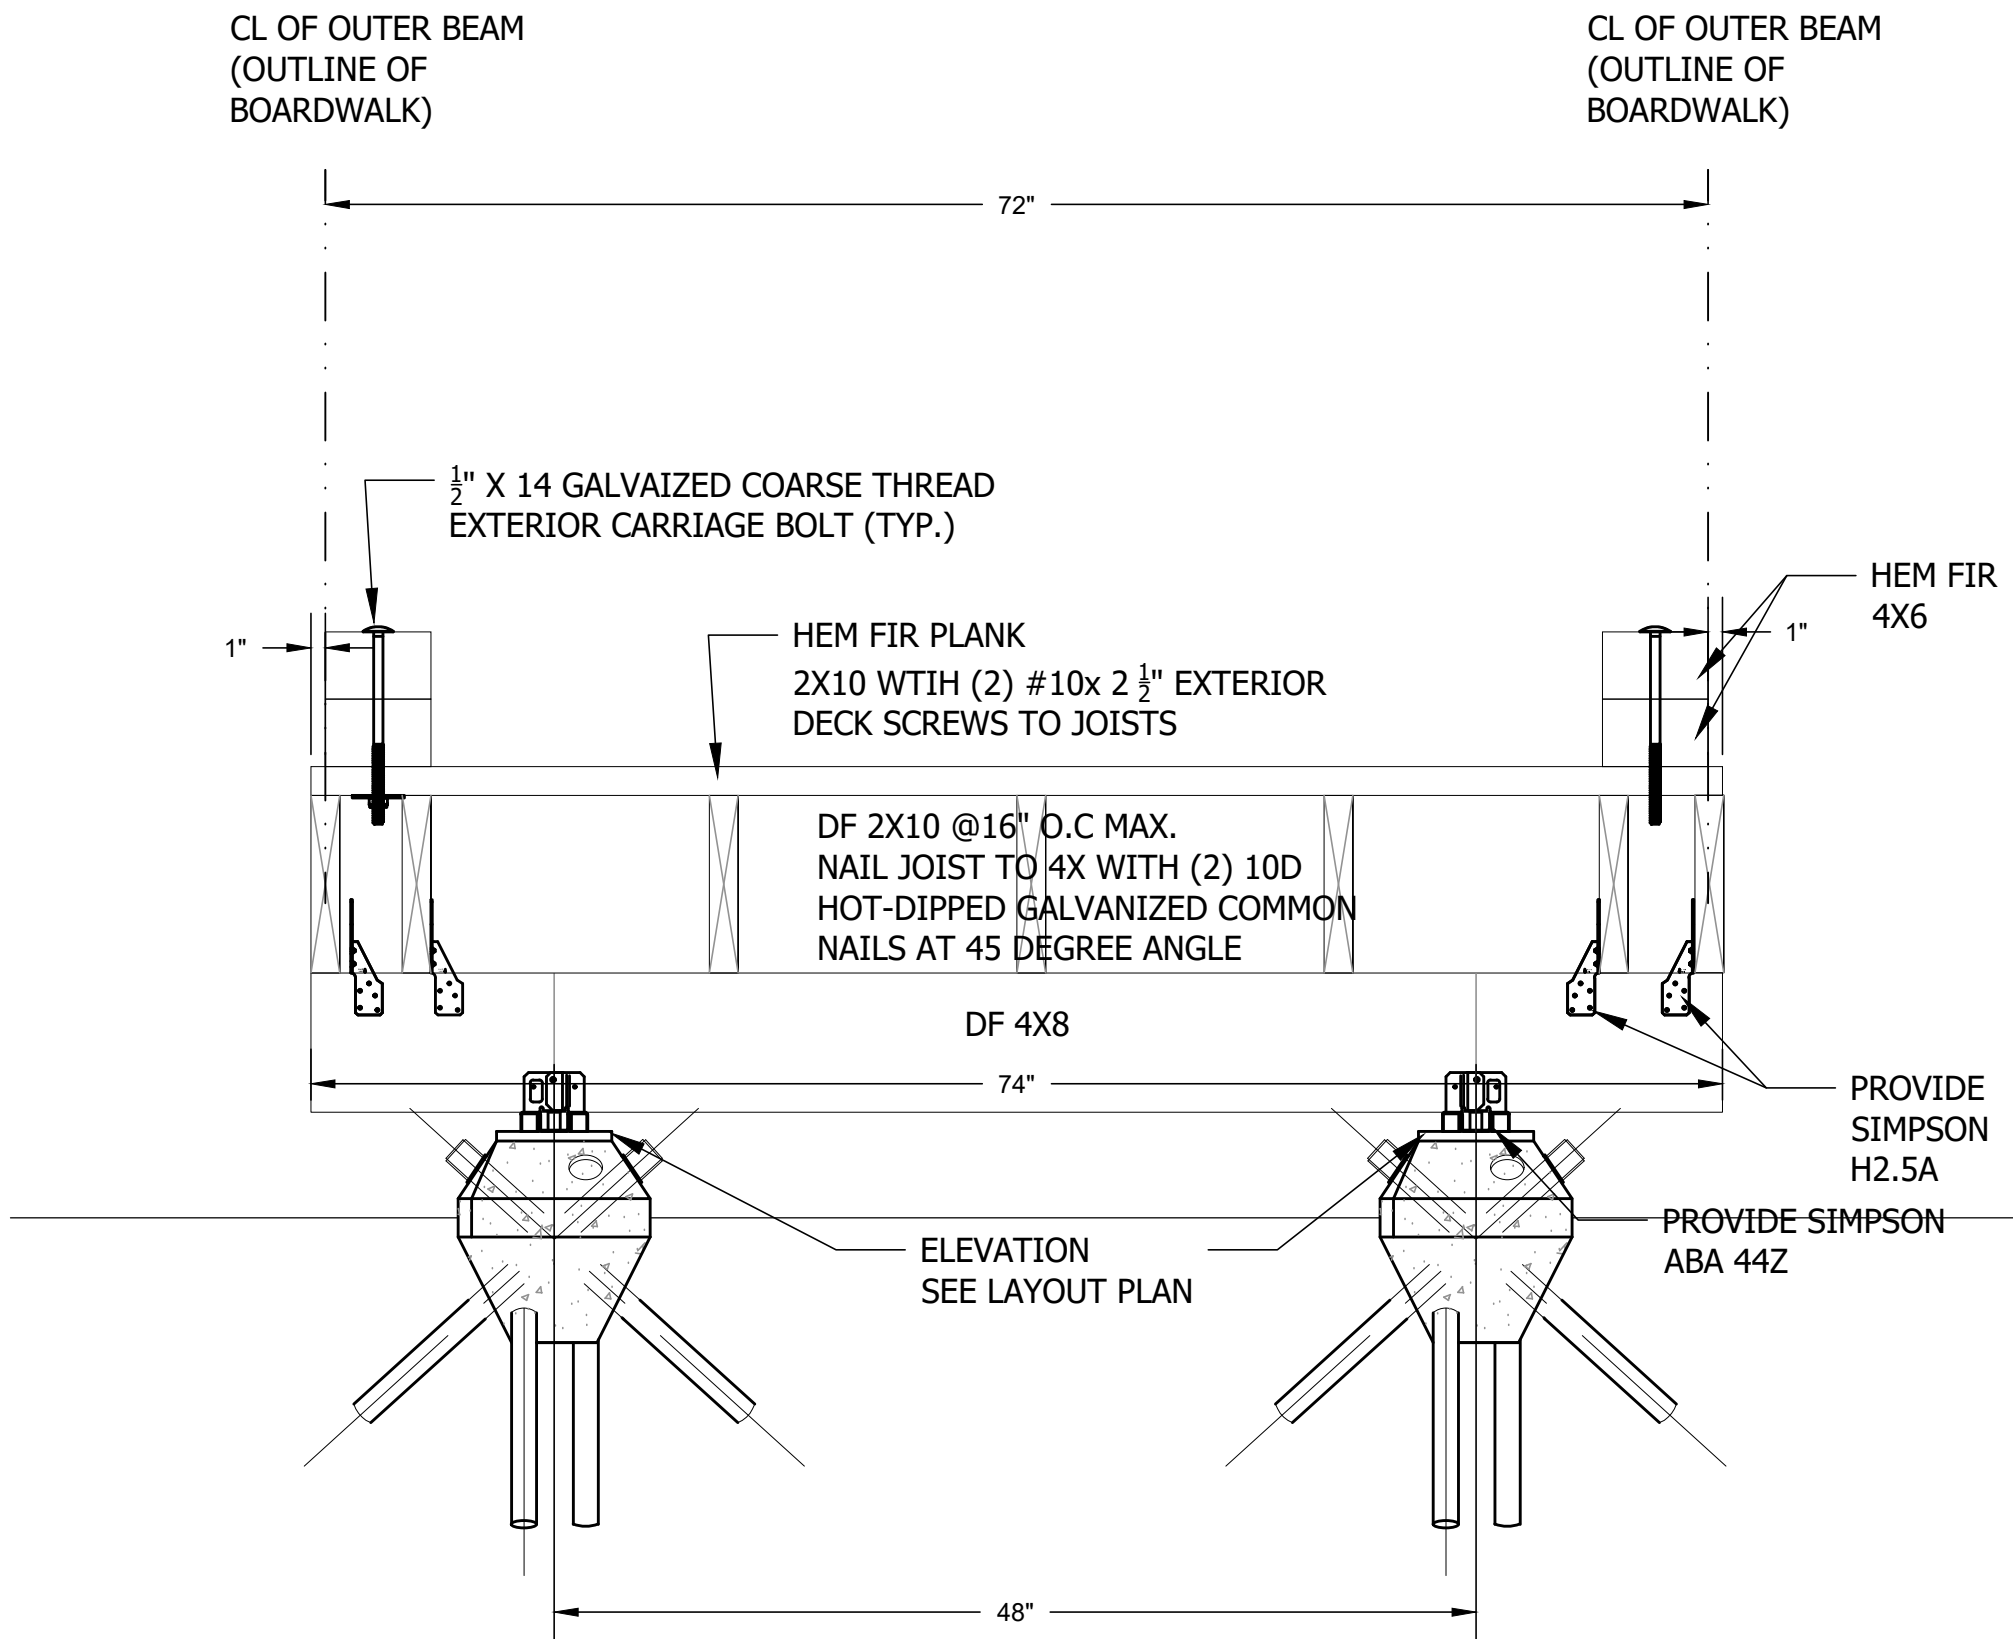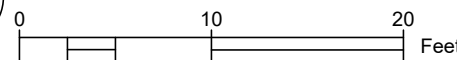

BOARDWALK SECTION
B

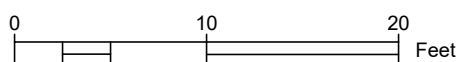

CAD NO. H100-2021-SW-10

ACTION	BY	DATE
DESIGNED		
DRAWN	PZ	5/8/2025
CHECKED (FIELD)		
CHECKED (HDQTS.)		

NO.	REVISIONS	INT.	APP.	DATE

REGISTERED STAMP

WASHINGTON
STATE
PARKS
AND
RECREATION
COMMISSION





HALEY STATE
PARK PROPERTY

INITIAL PARK
DEVELOPMENT

LOWER
BOARDWALK
FRAMING PLAN

SCALE
AS NOTED

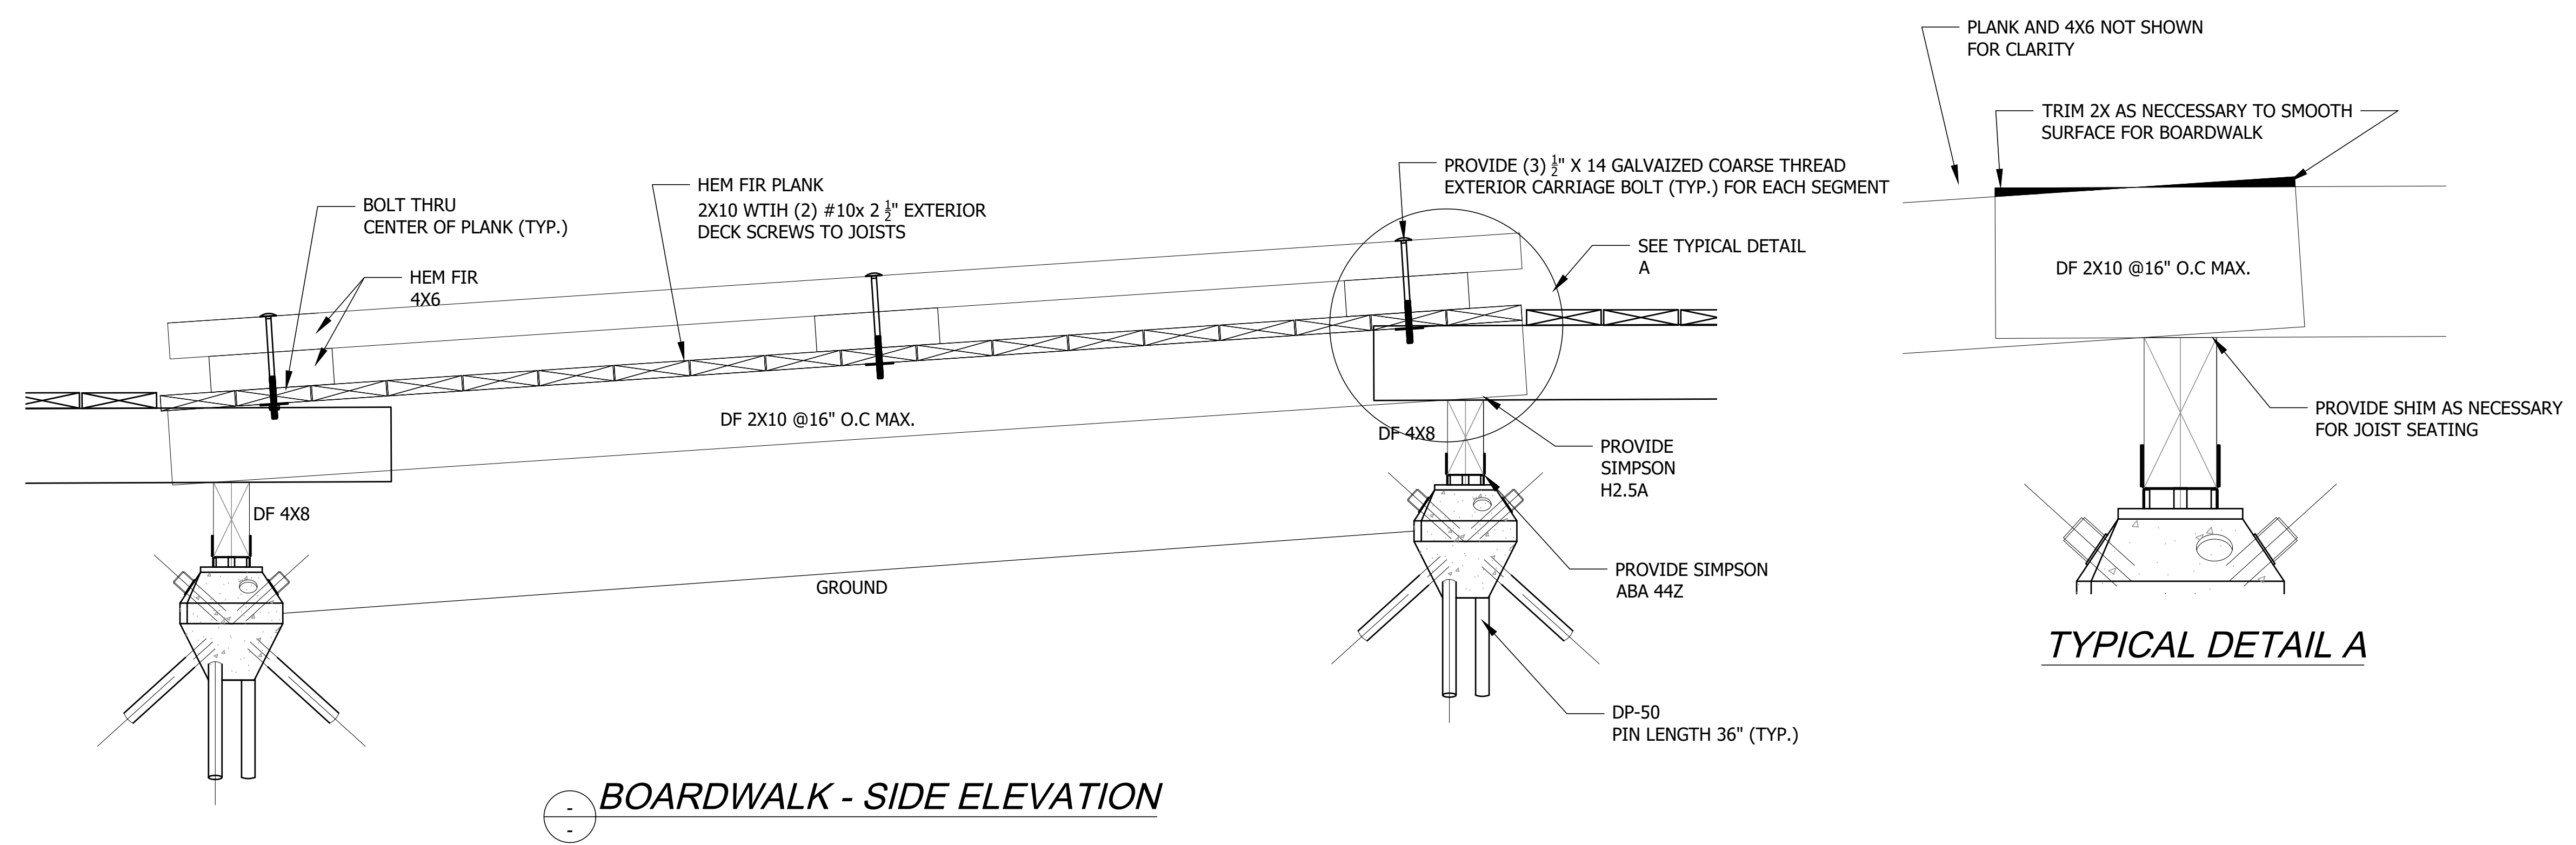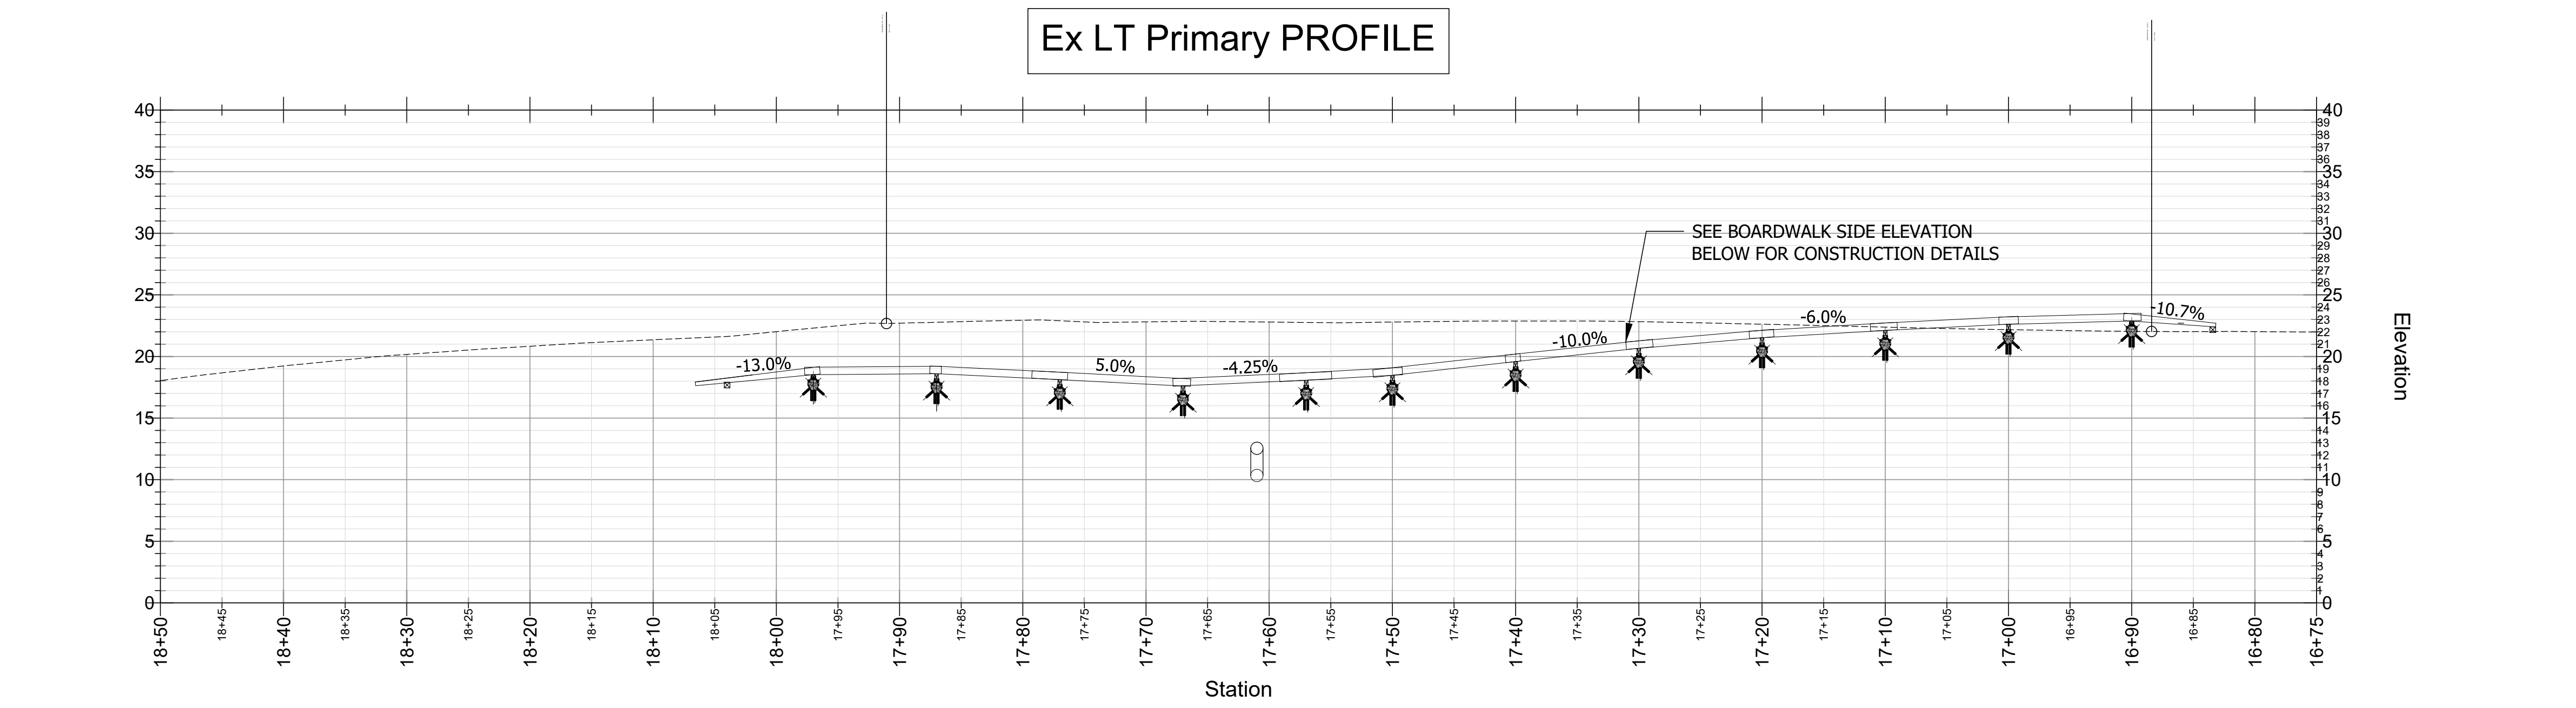

CAD NO. H100-2021-SW-10

	DATE
	APP.
	INT.
	REVISIONS
	NO.

ACTION	BY	DATE
DESIGNED		
DRAWN	PZ	5/8/2025
CHECKED (FIELD)		
CHECKED (HDQTS.)		

REGISTERED STAMP

WASHINGTON
STATE
PARKS
AND
RECREATION
COMMISSION

HALEY STATE
PARK PROPERTY

INITIAL PARK
DEVELOPMENT

LOWER
BOARDWALK
PROFILE

SCALE
NTS

PARKS FILE#

	DATE
	APP.
	INT.
	REVISIONS
	NO.

ACTION	BY	DATE
DESIGNED		
DRAWN	PZ	5/8/2025
CHECKED (FIELD)		
CHECKED (HDQTS.)		

REGISTERED STAMP

WASHINGTON
STATE
PARKS
AND
RECREATION
COMMISSION








HALEY STATE
PARK PROPERTY









INITIAL PARK
DEVELOPMENT

UPPER
BOARDWALK
DETAILS

SCALE
AS NOTED

PARKS FILE#

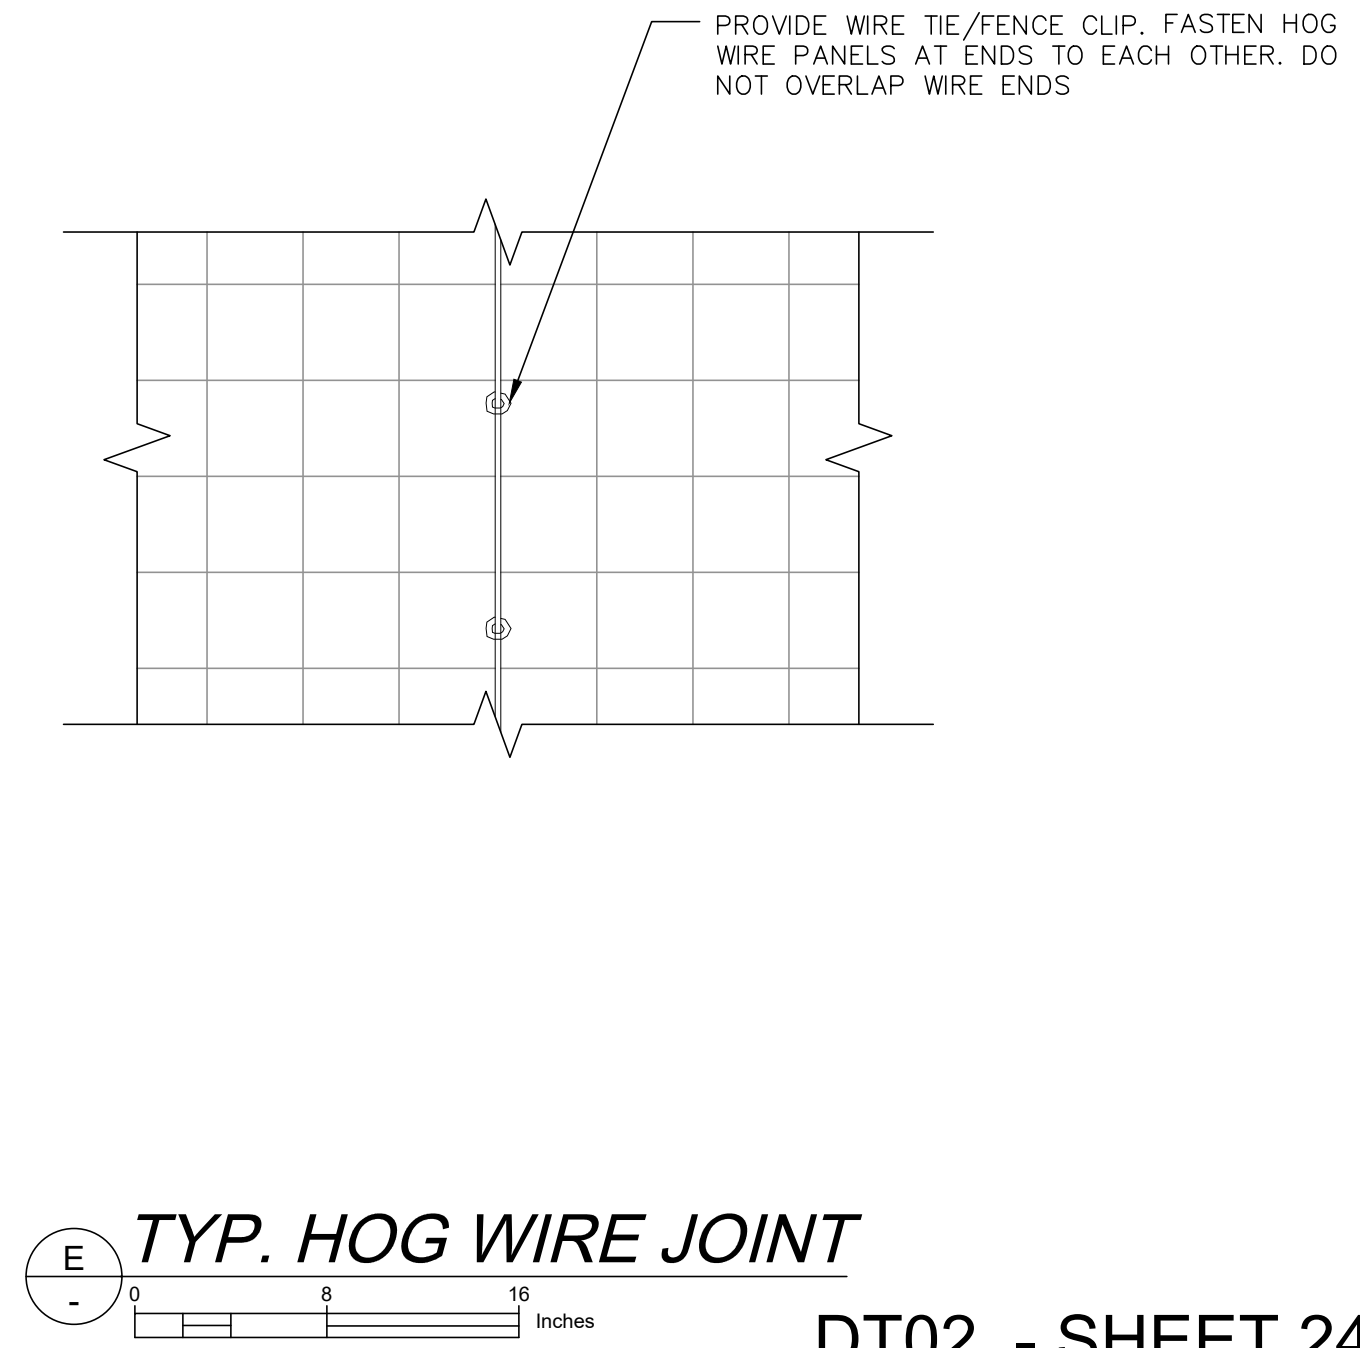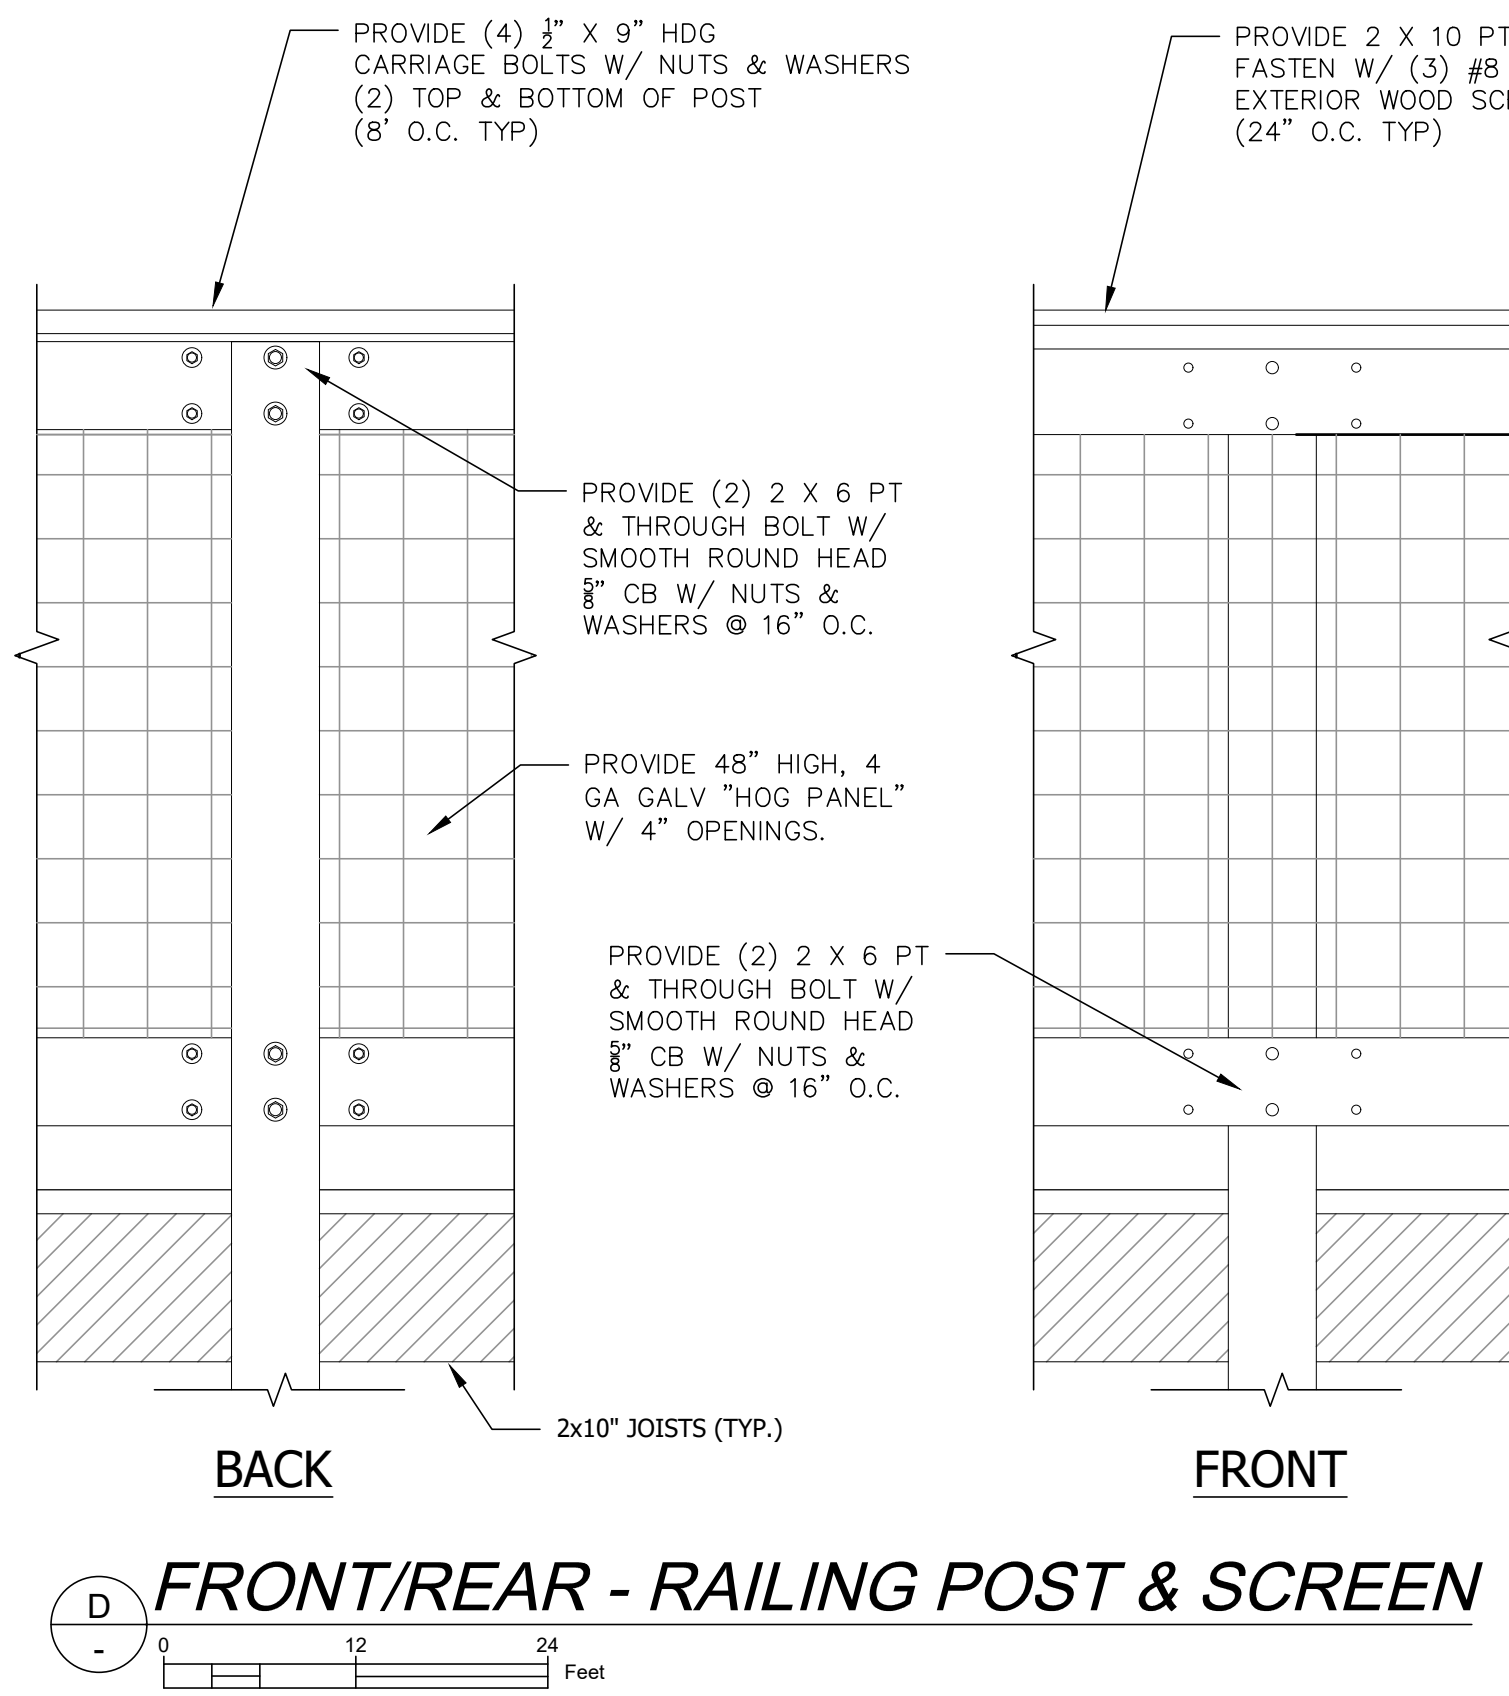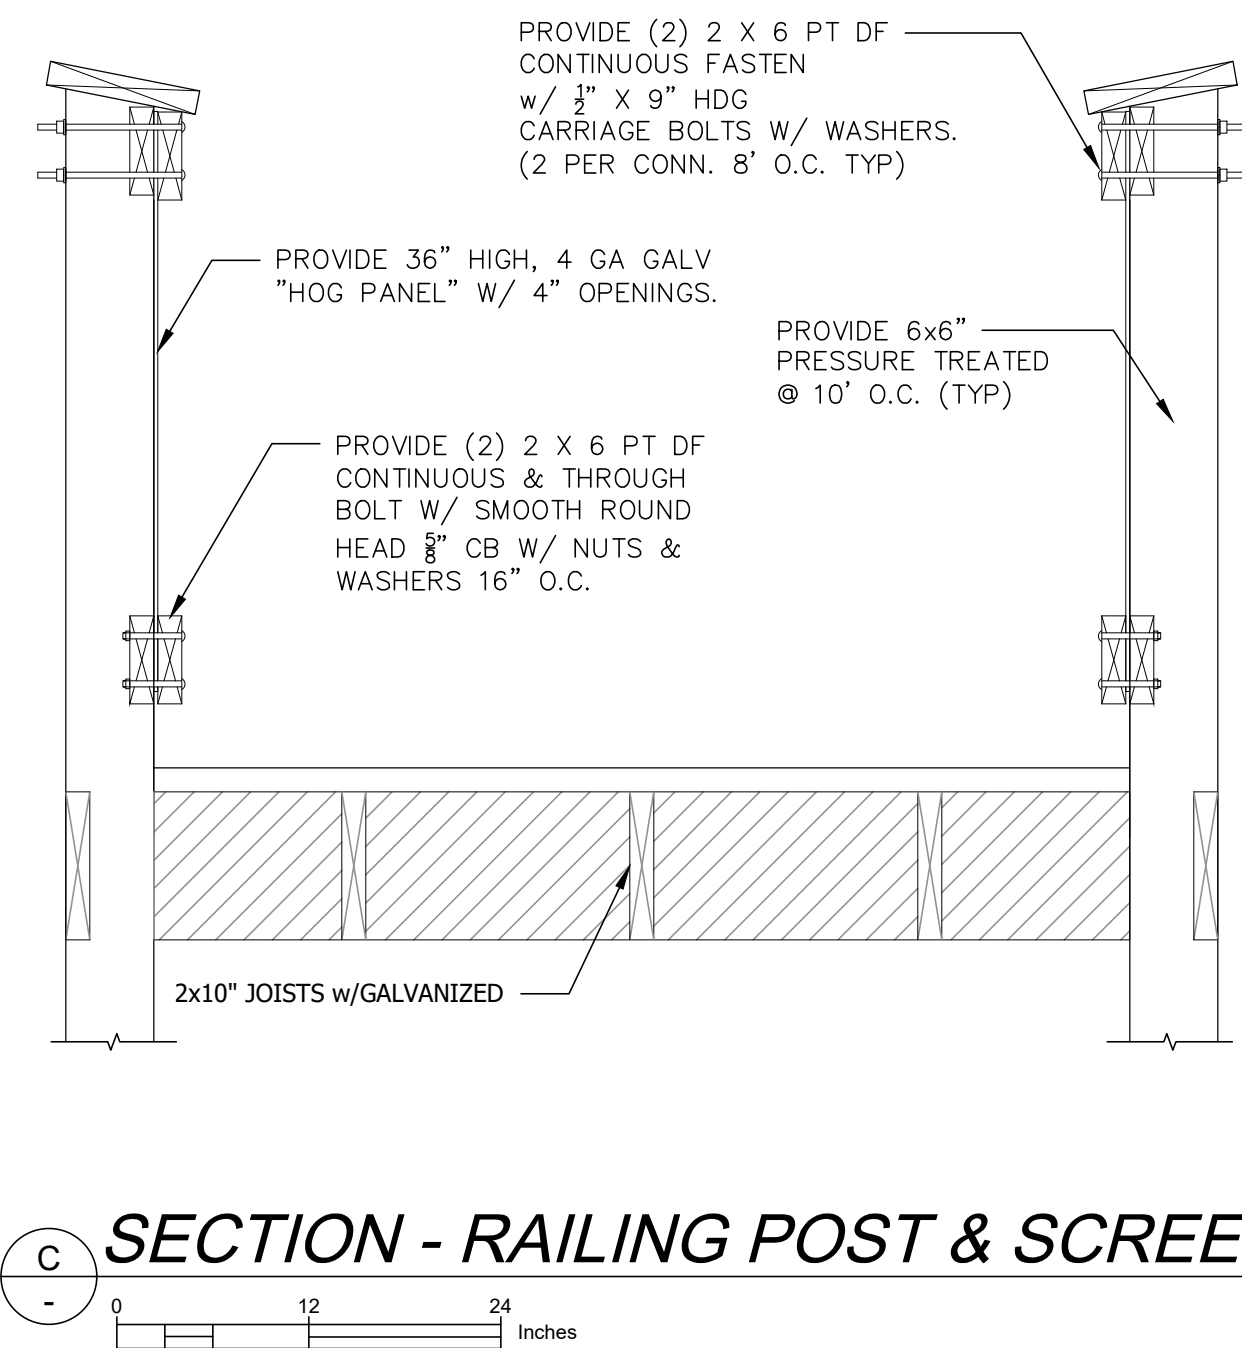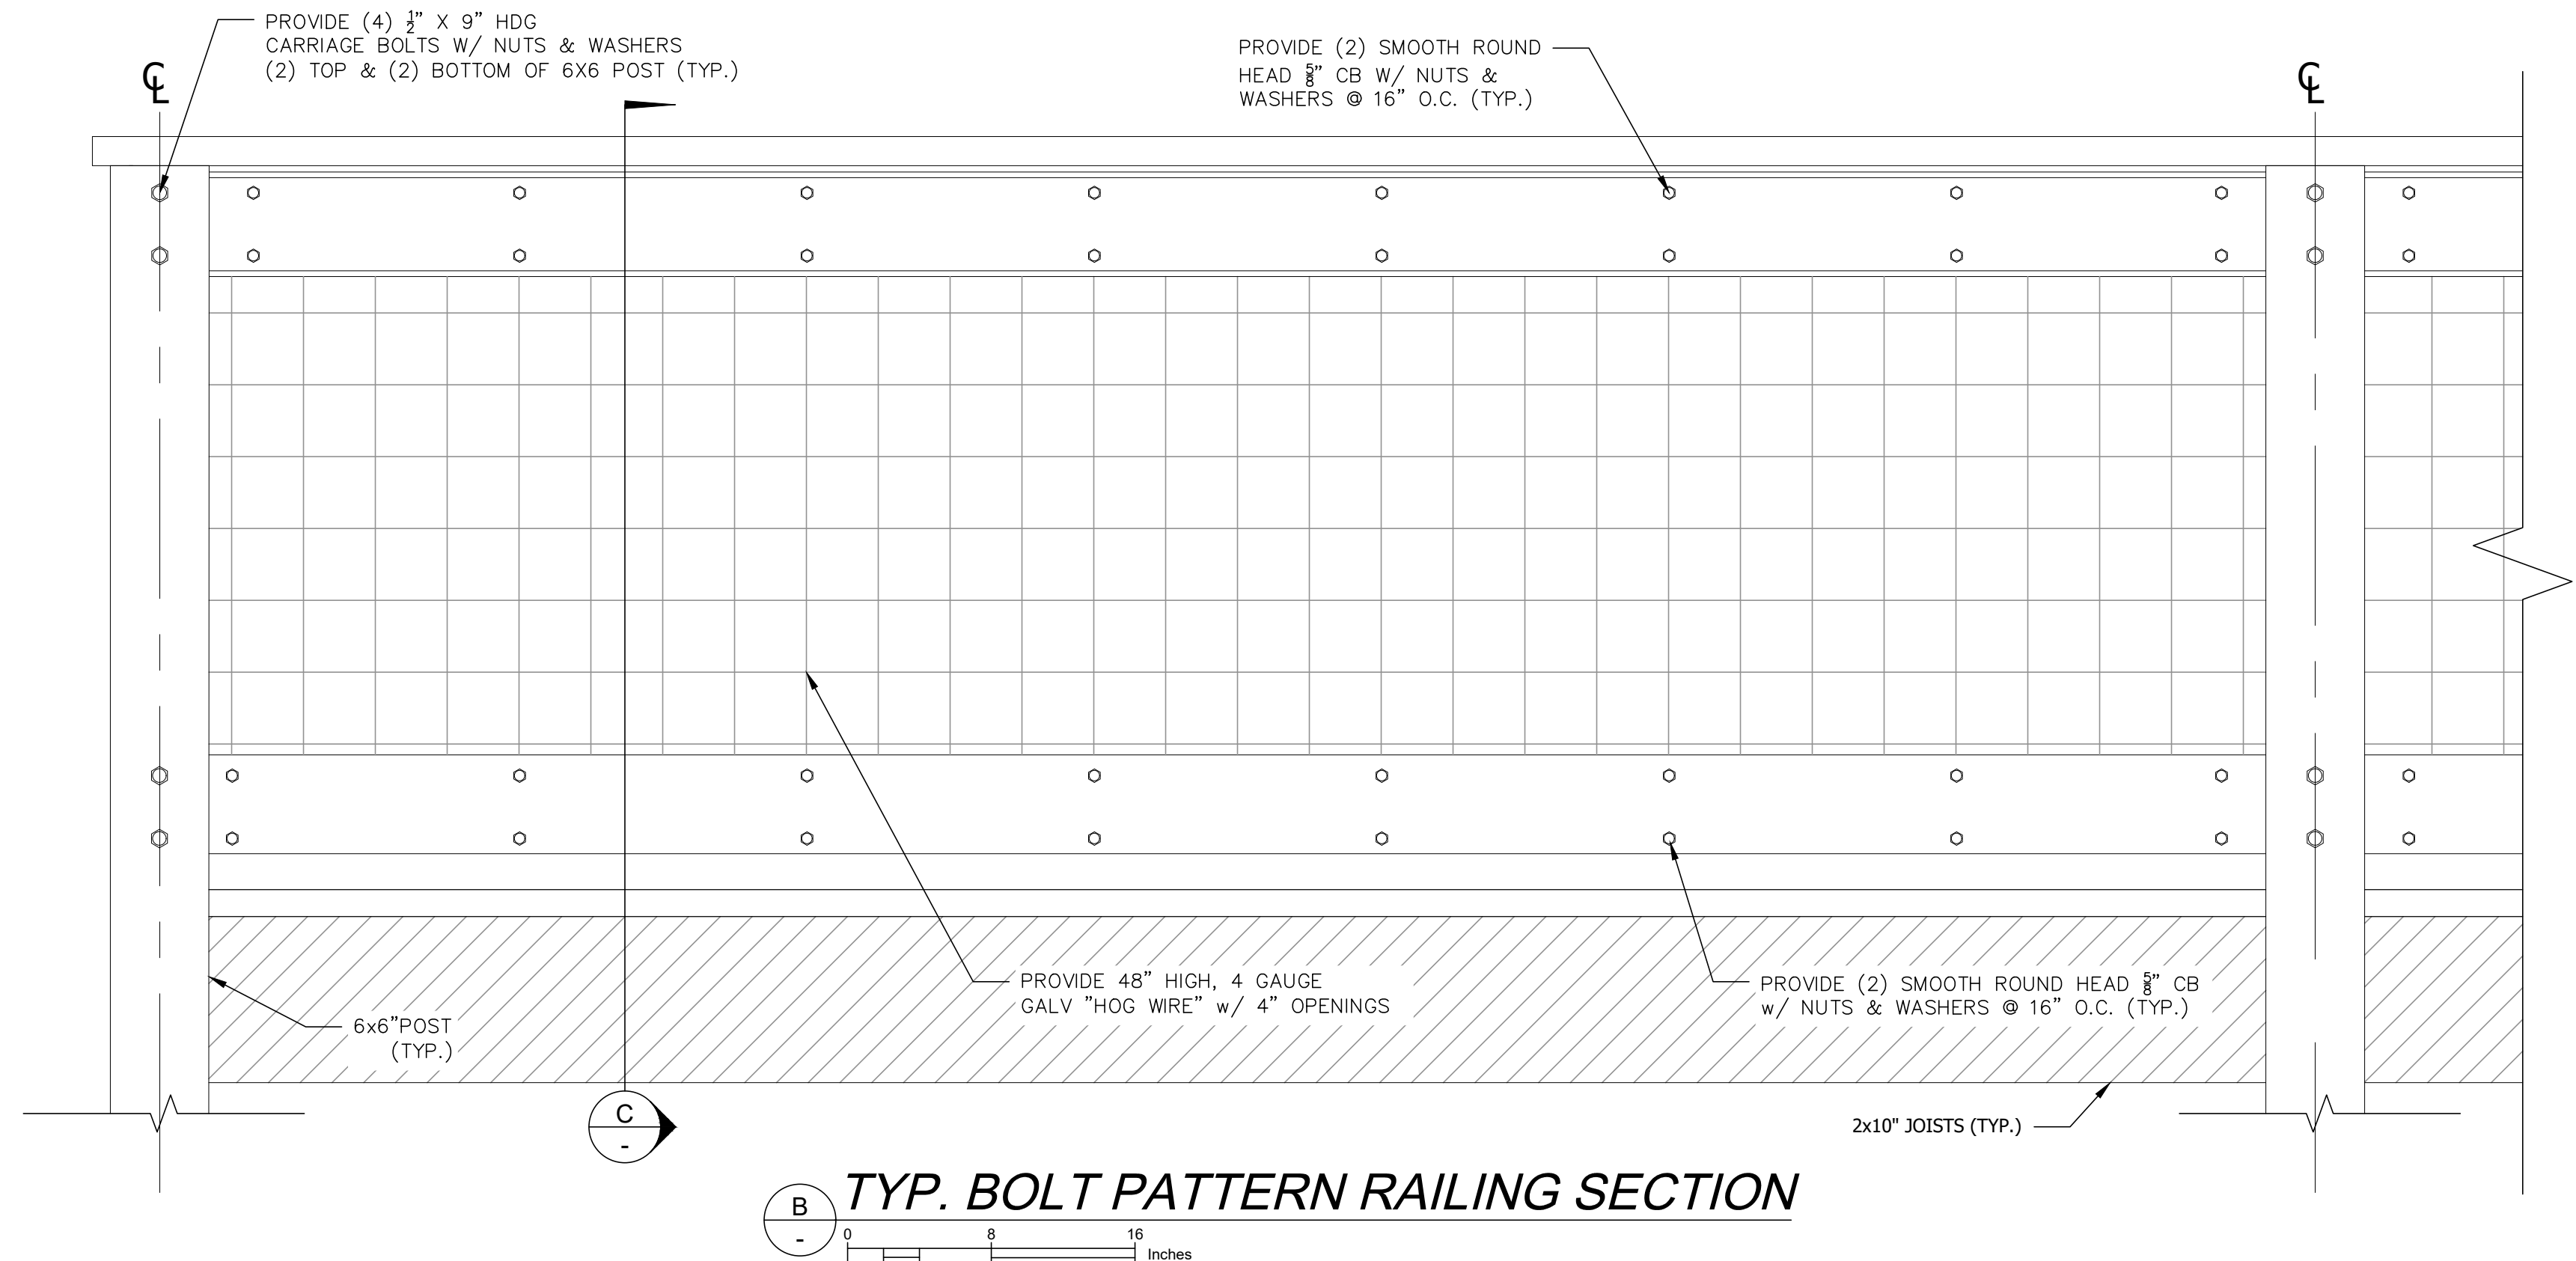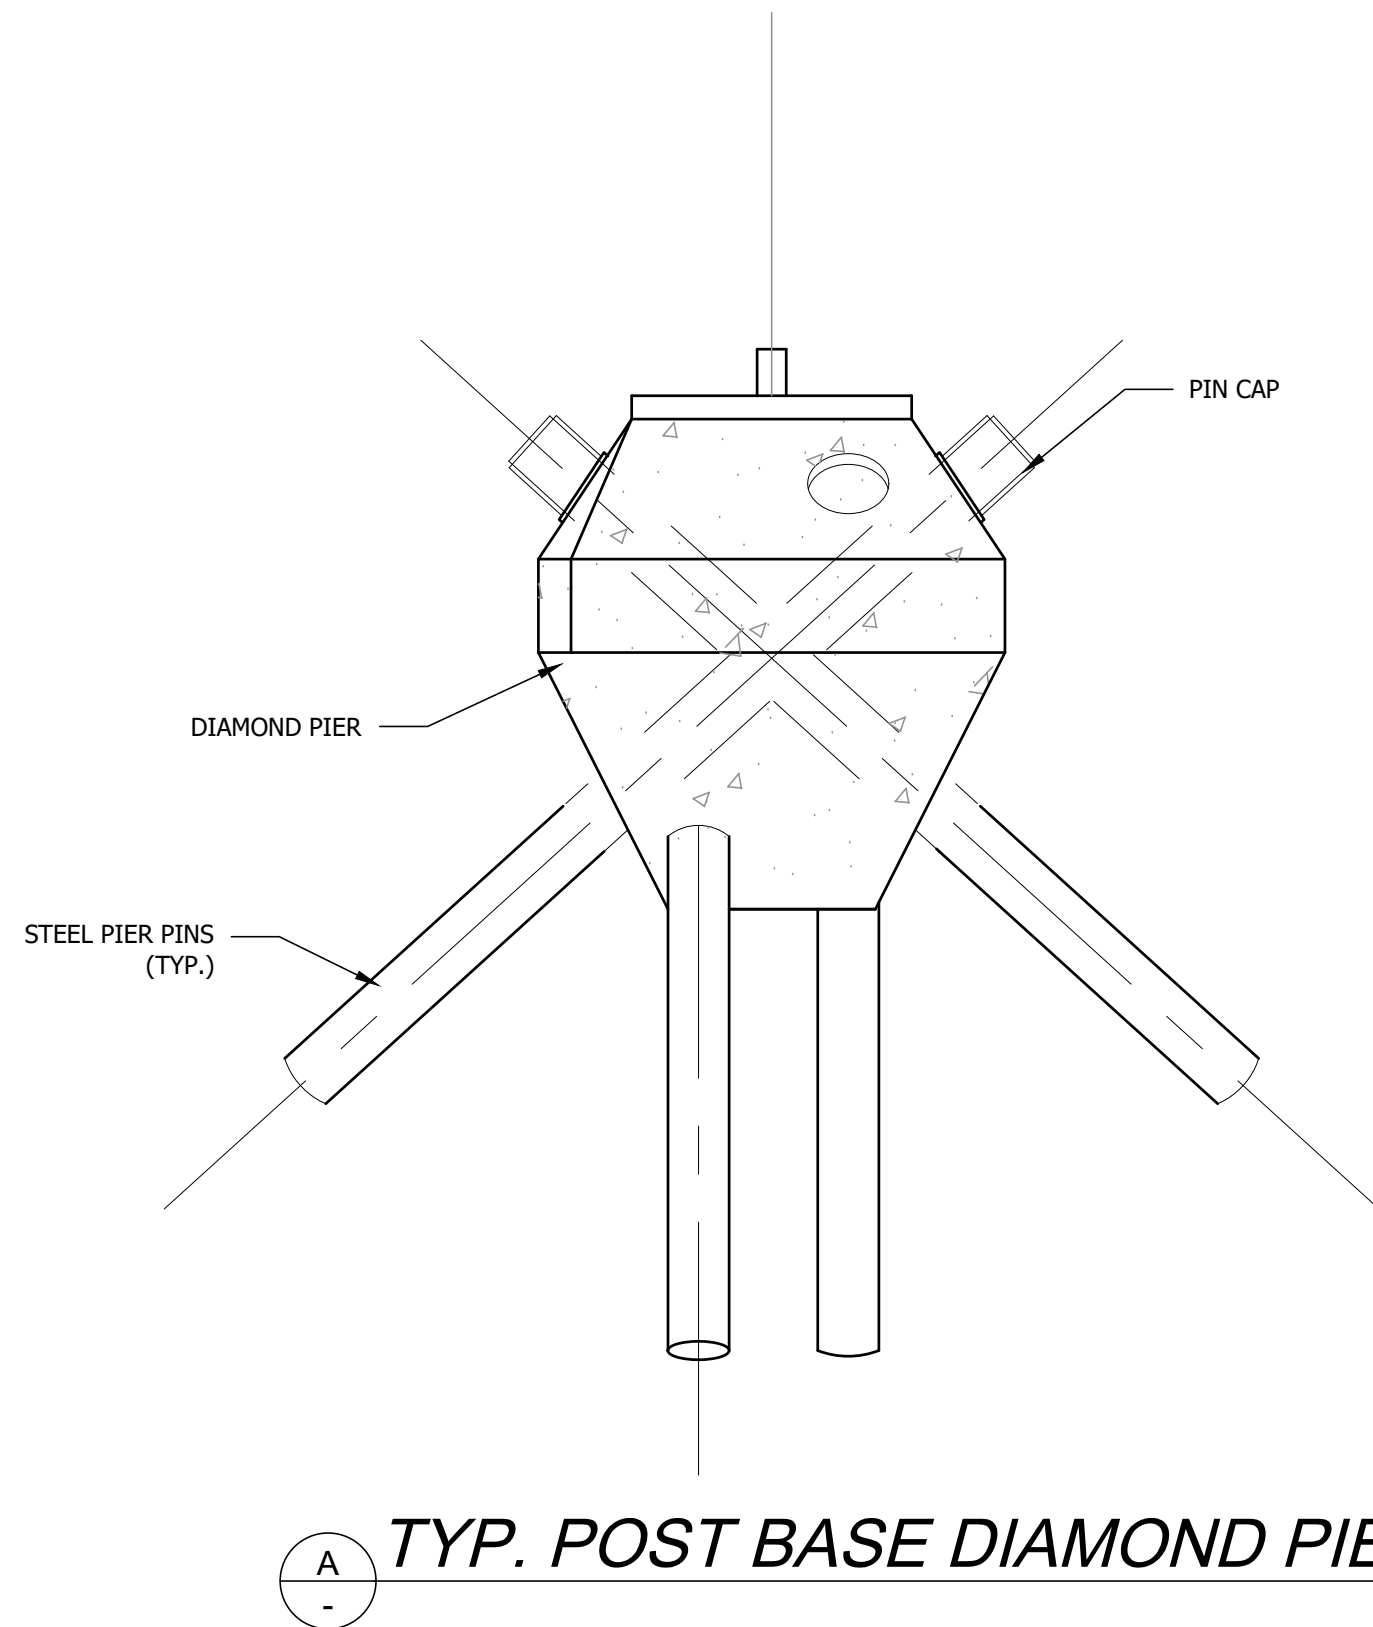

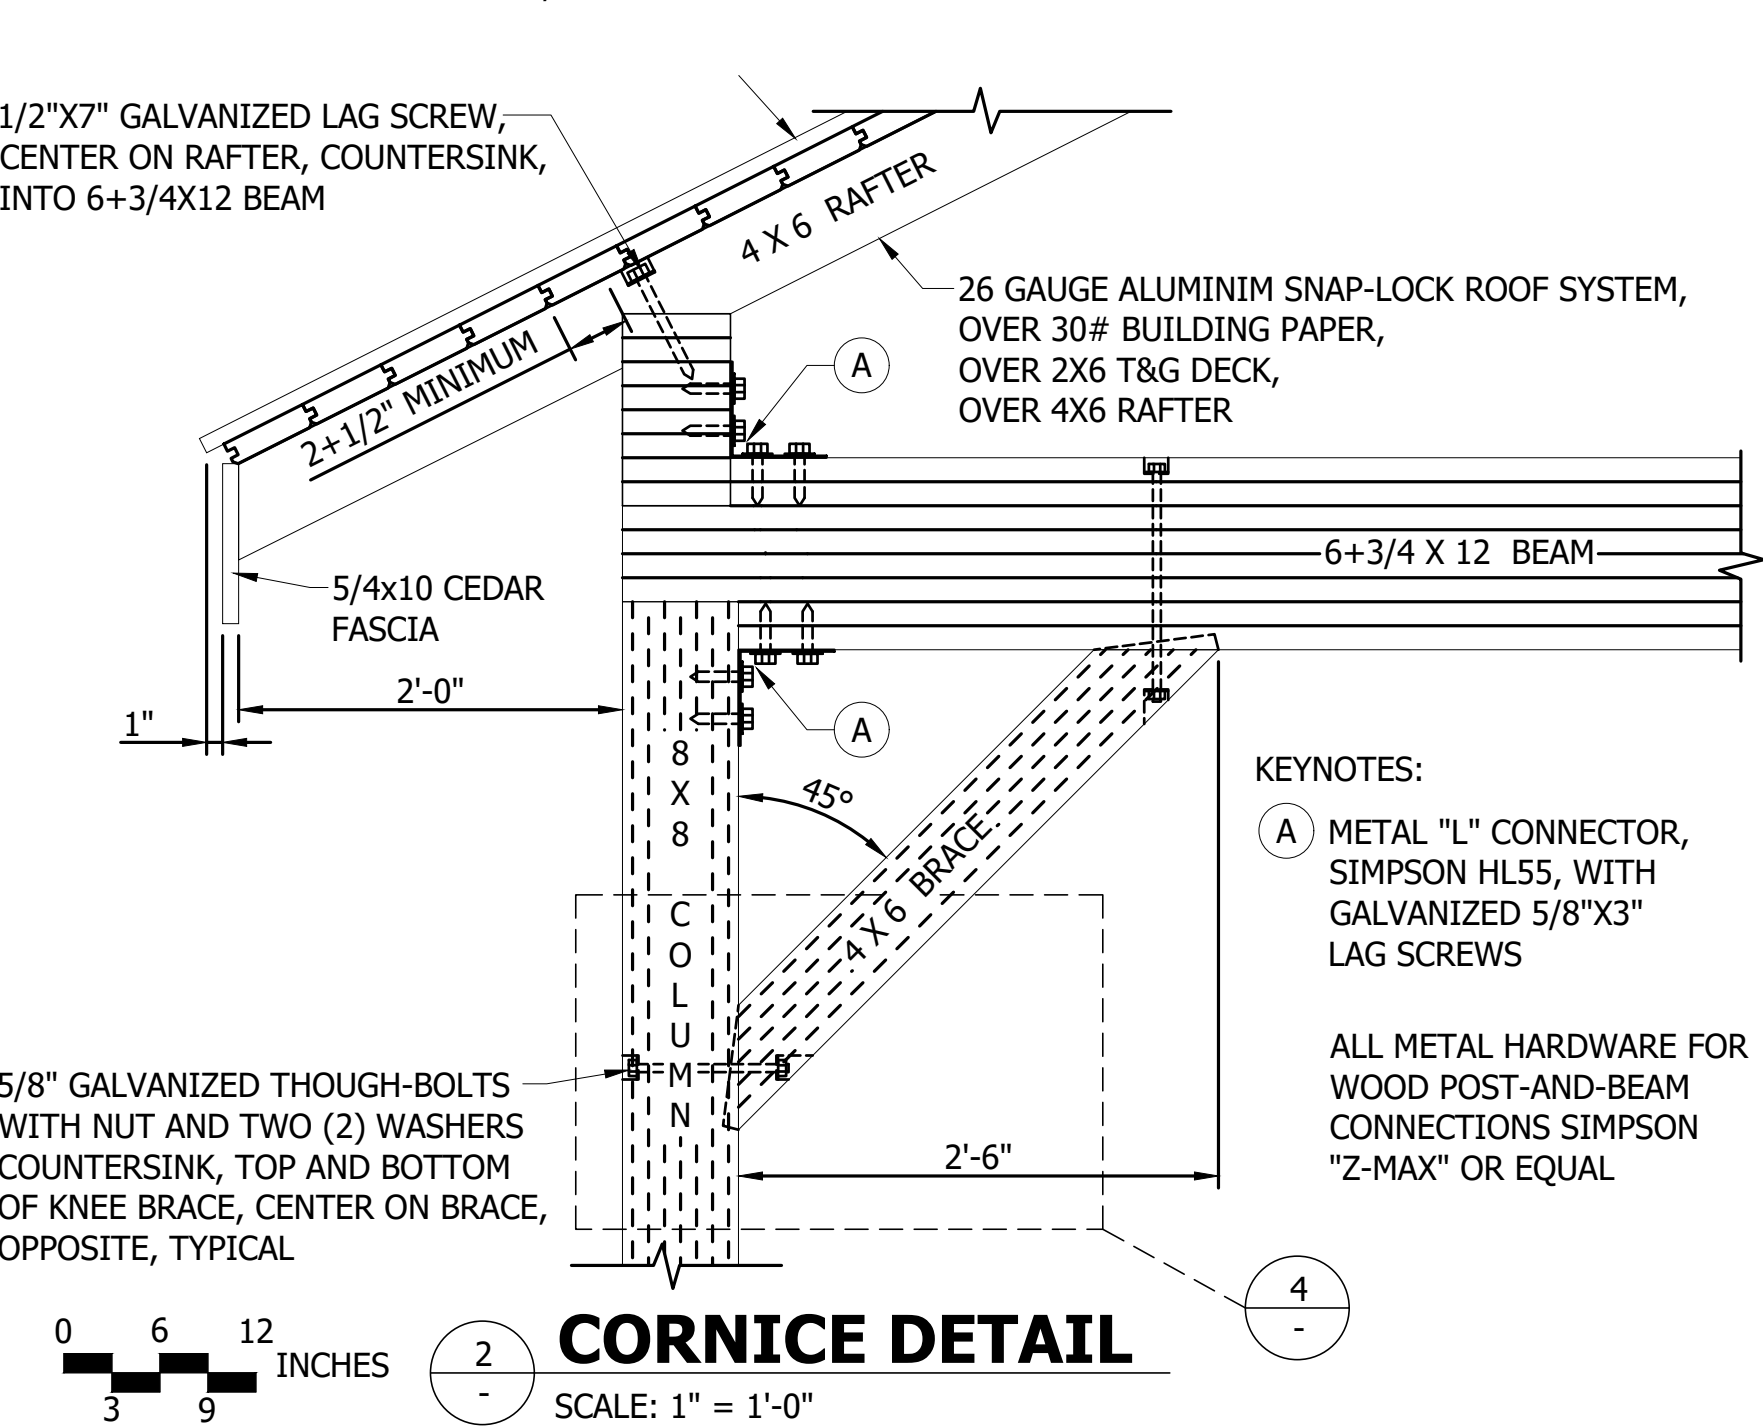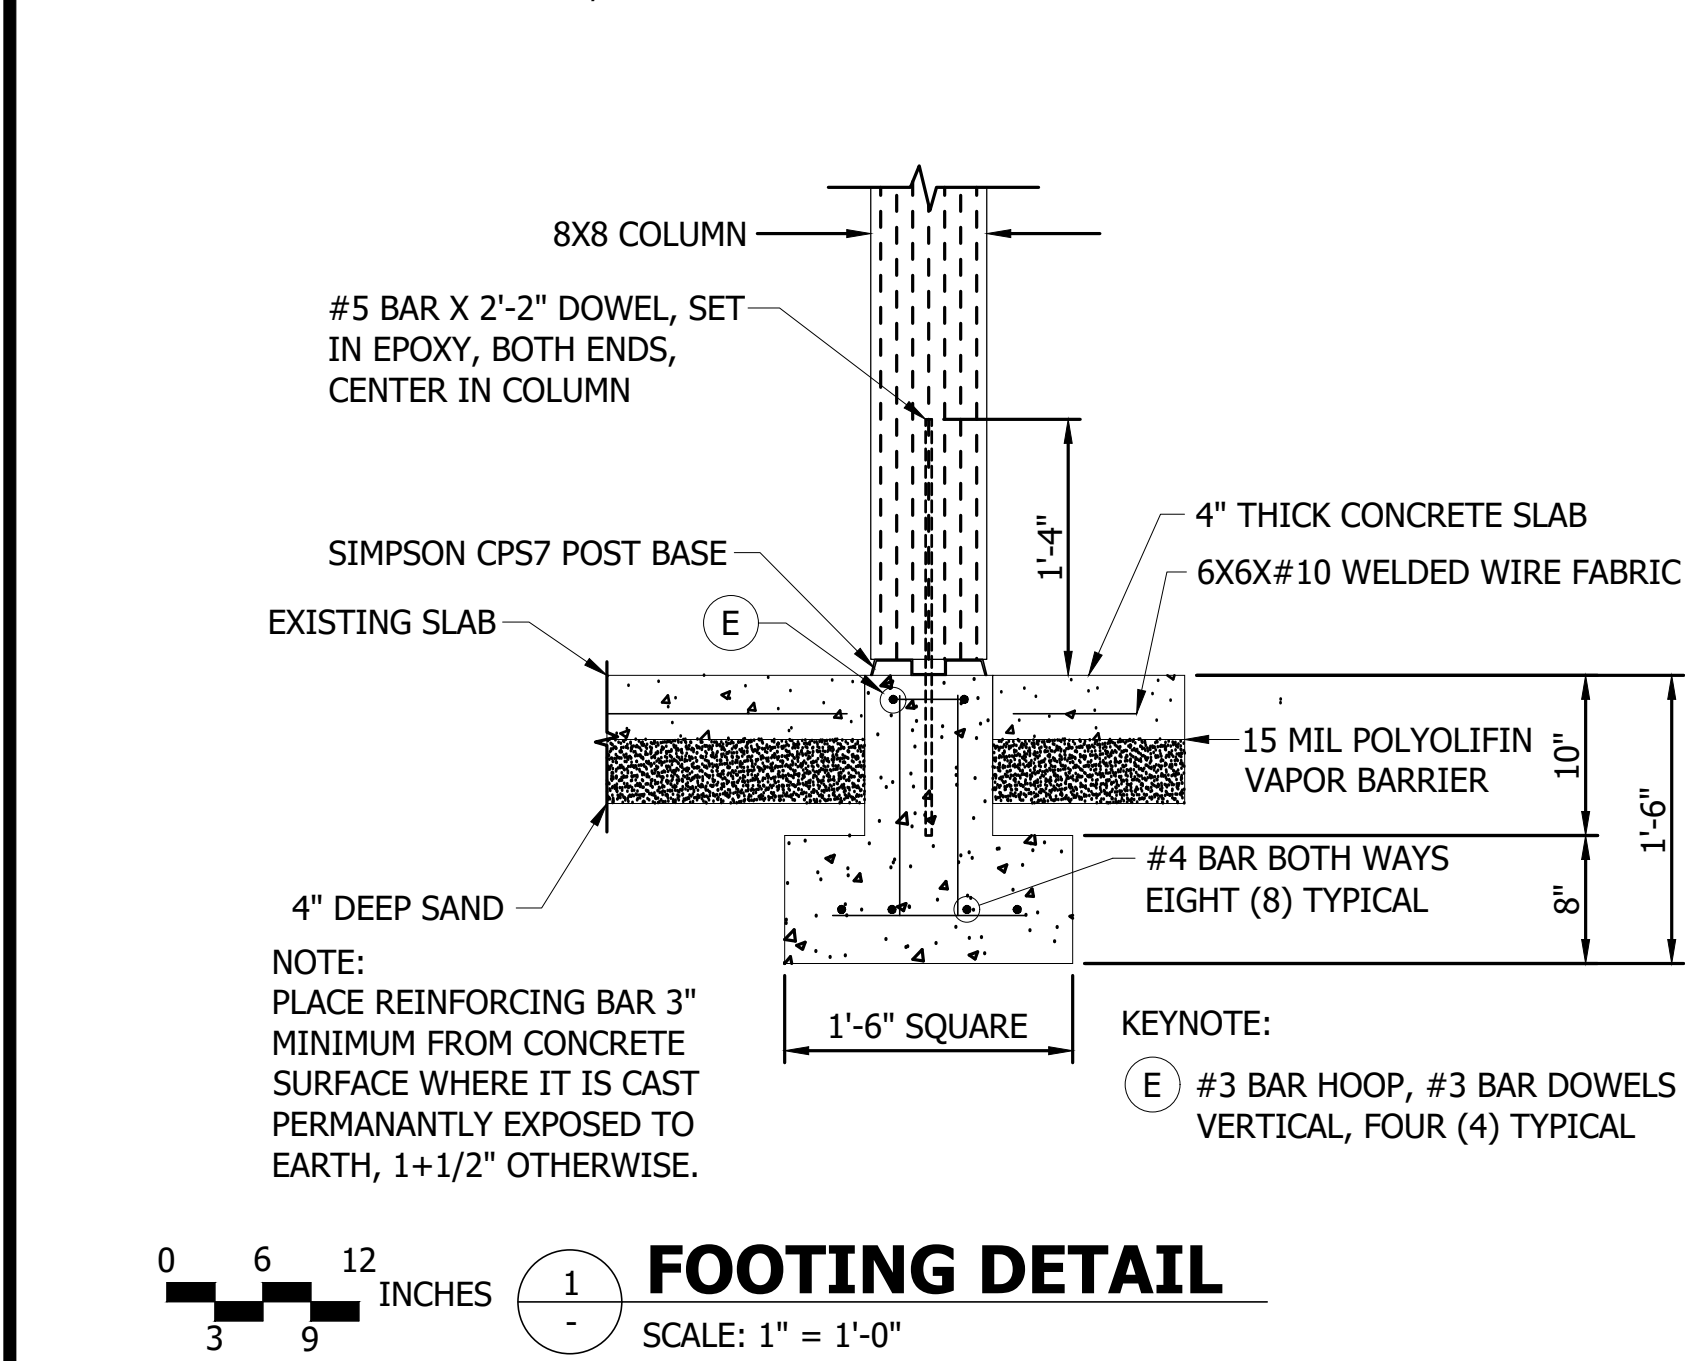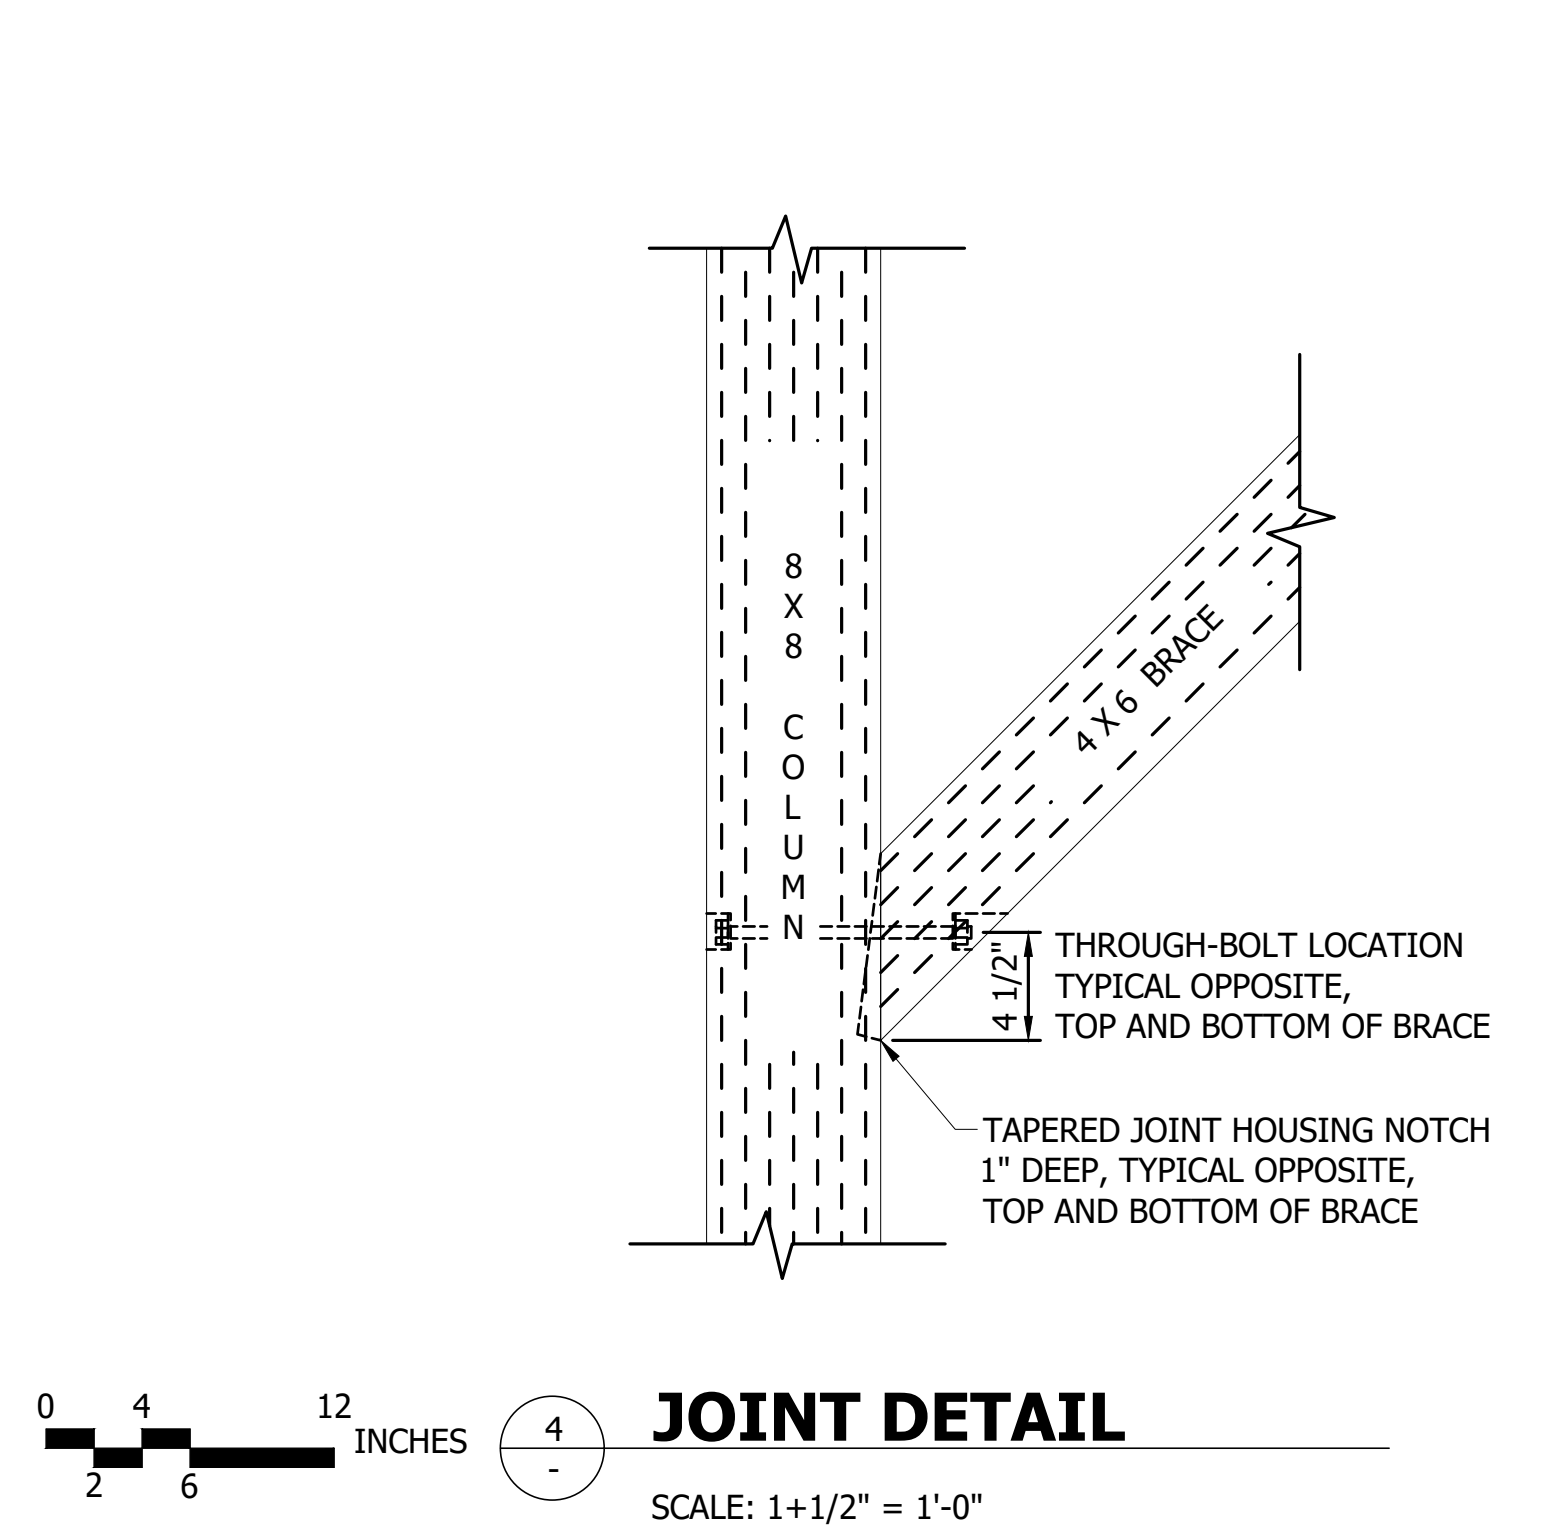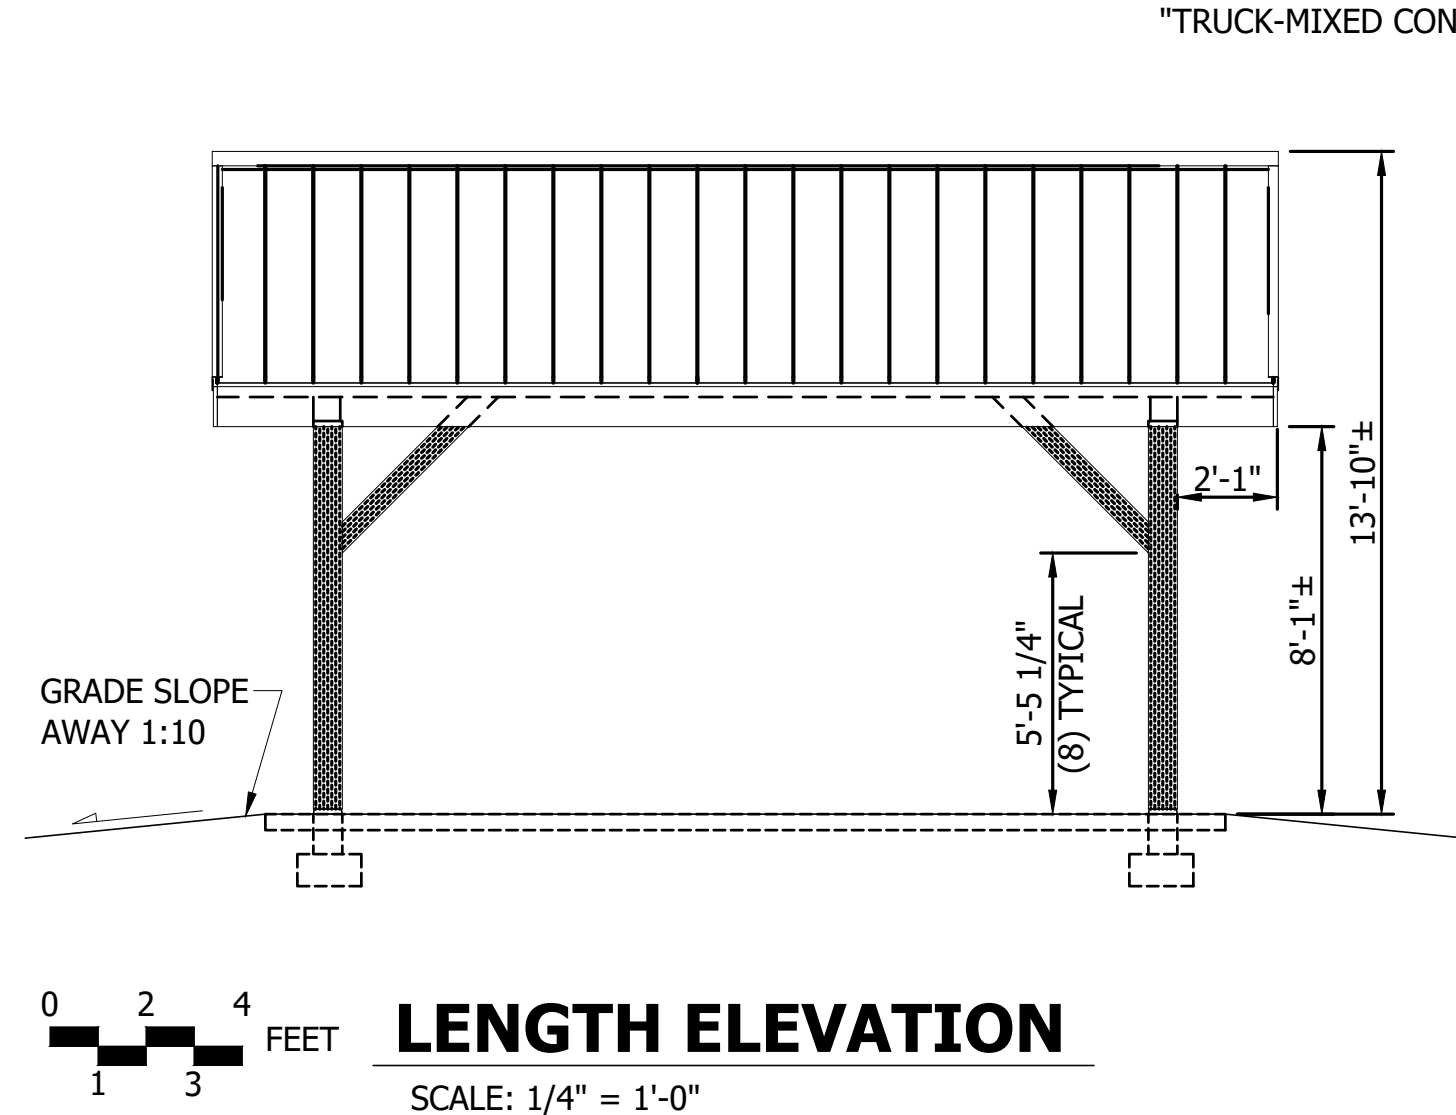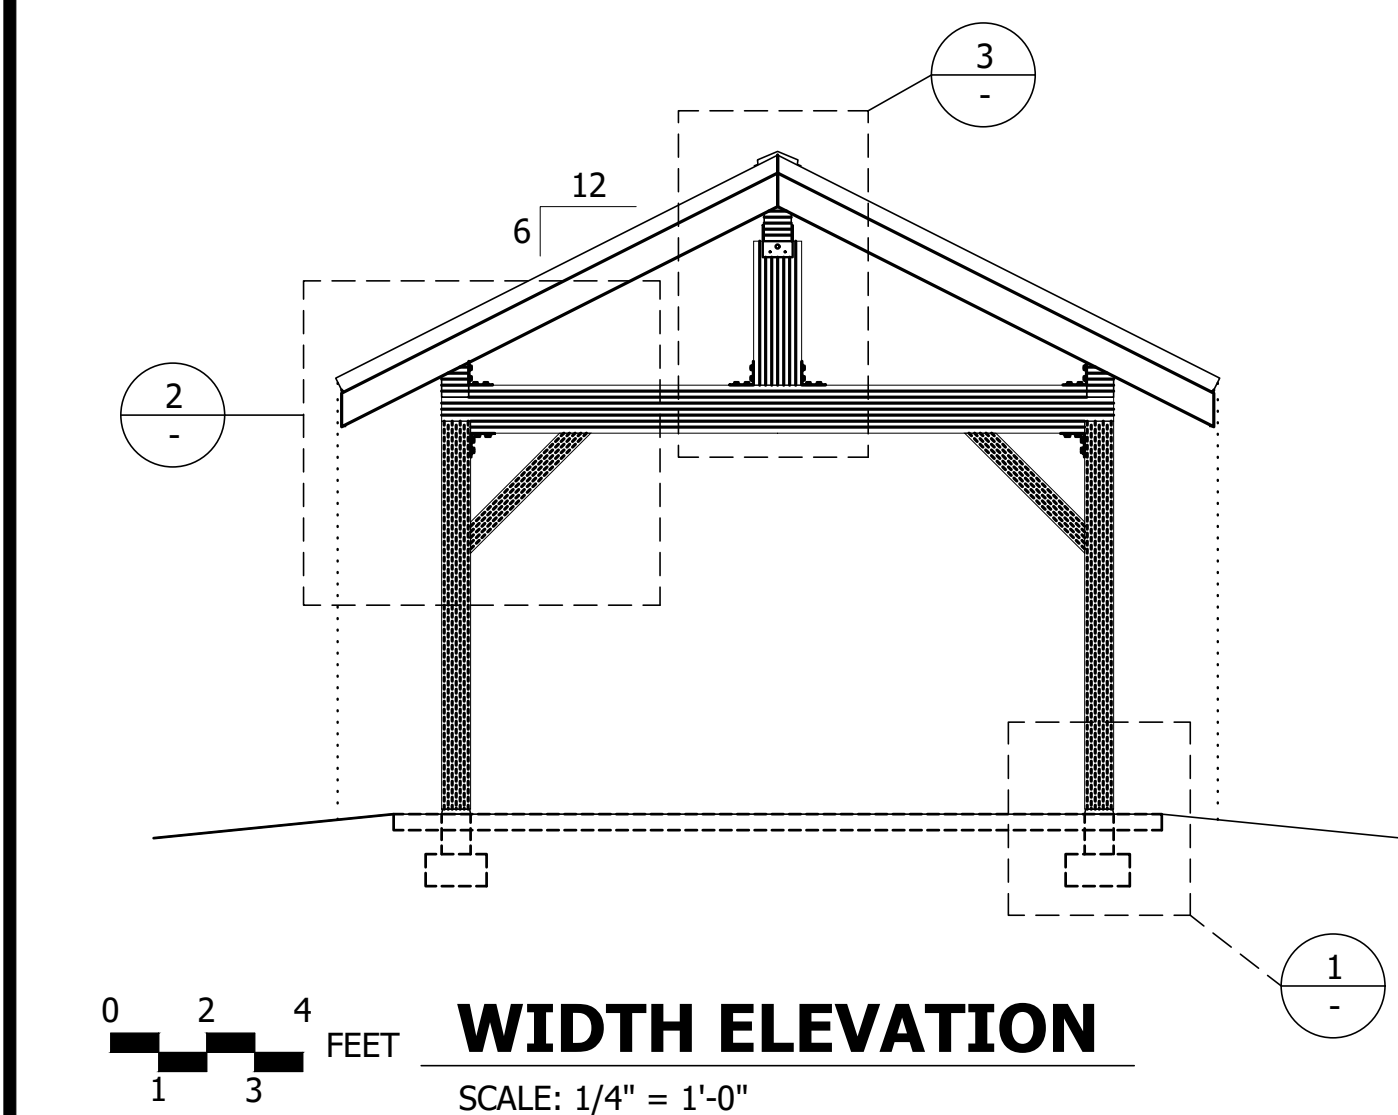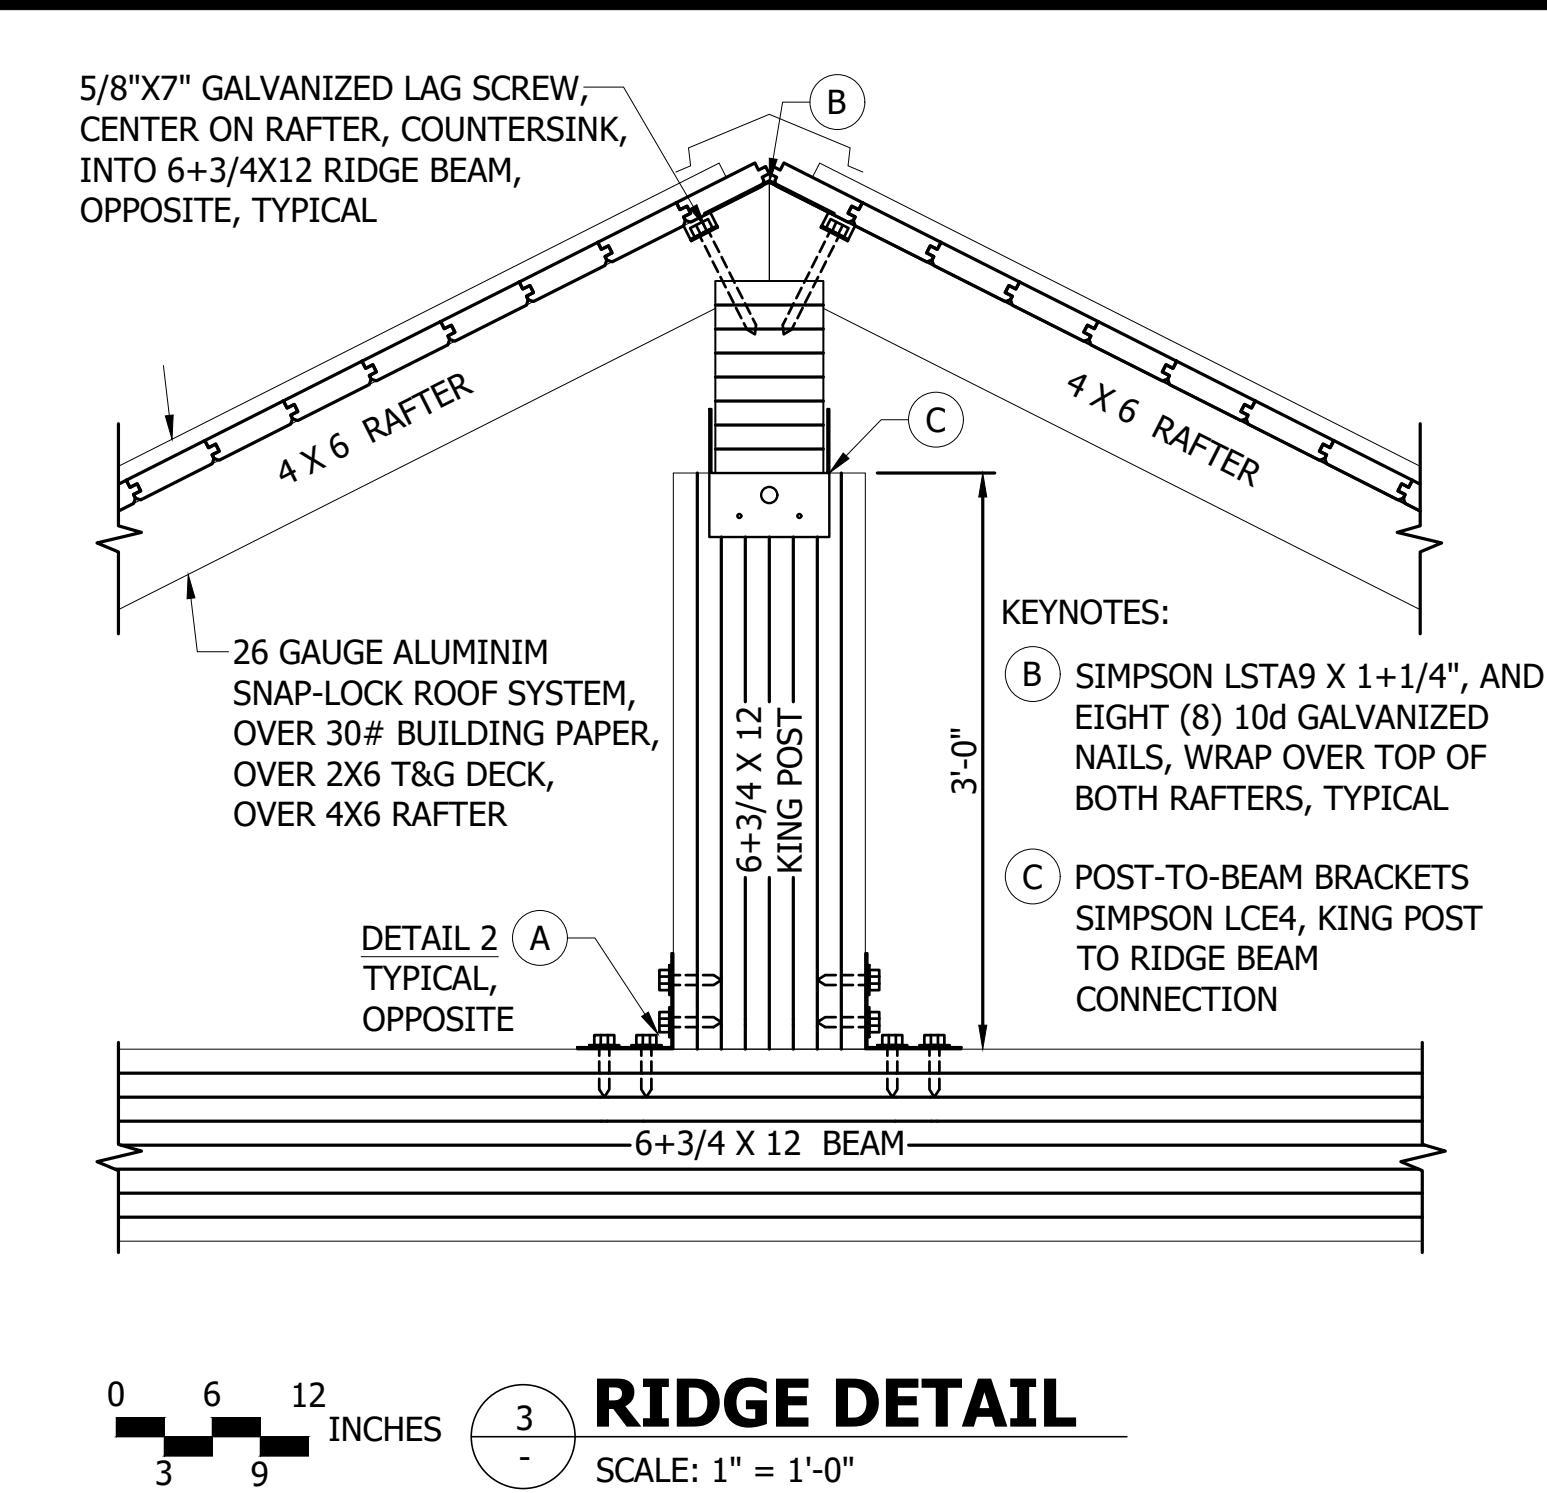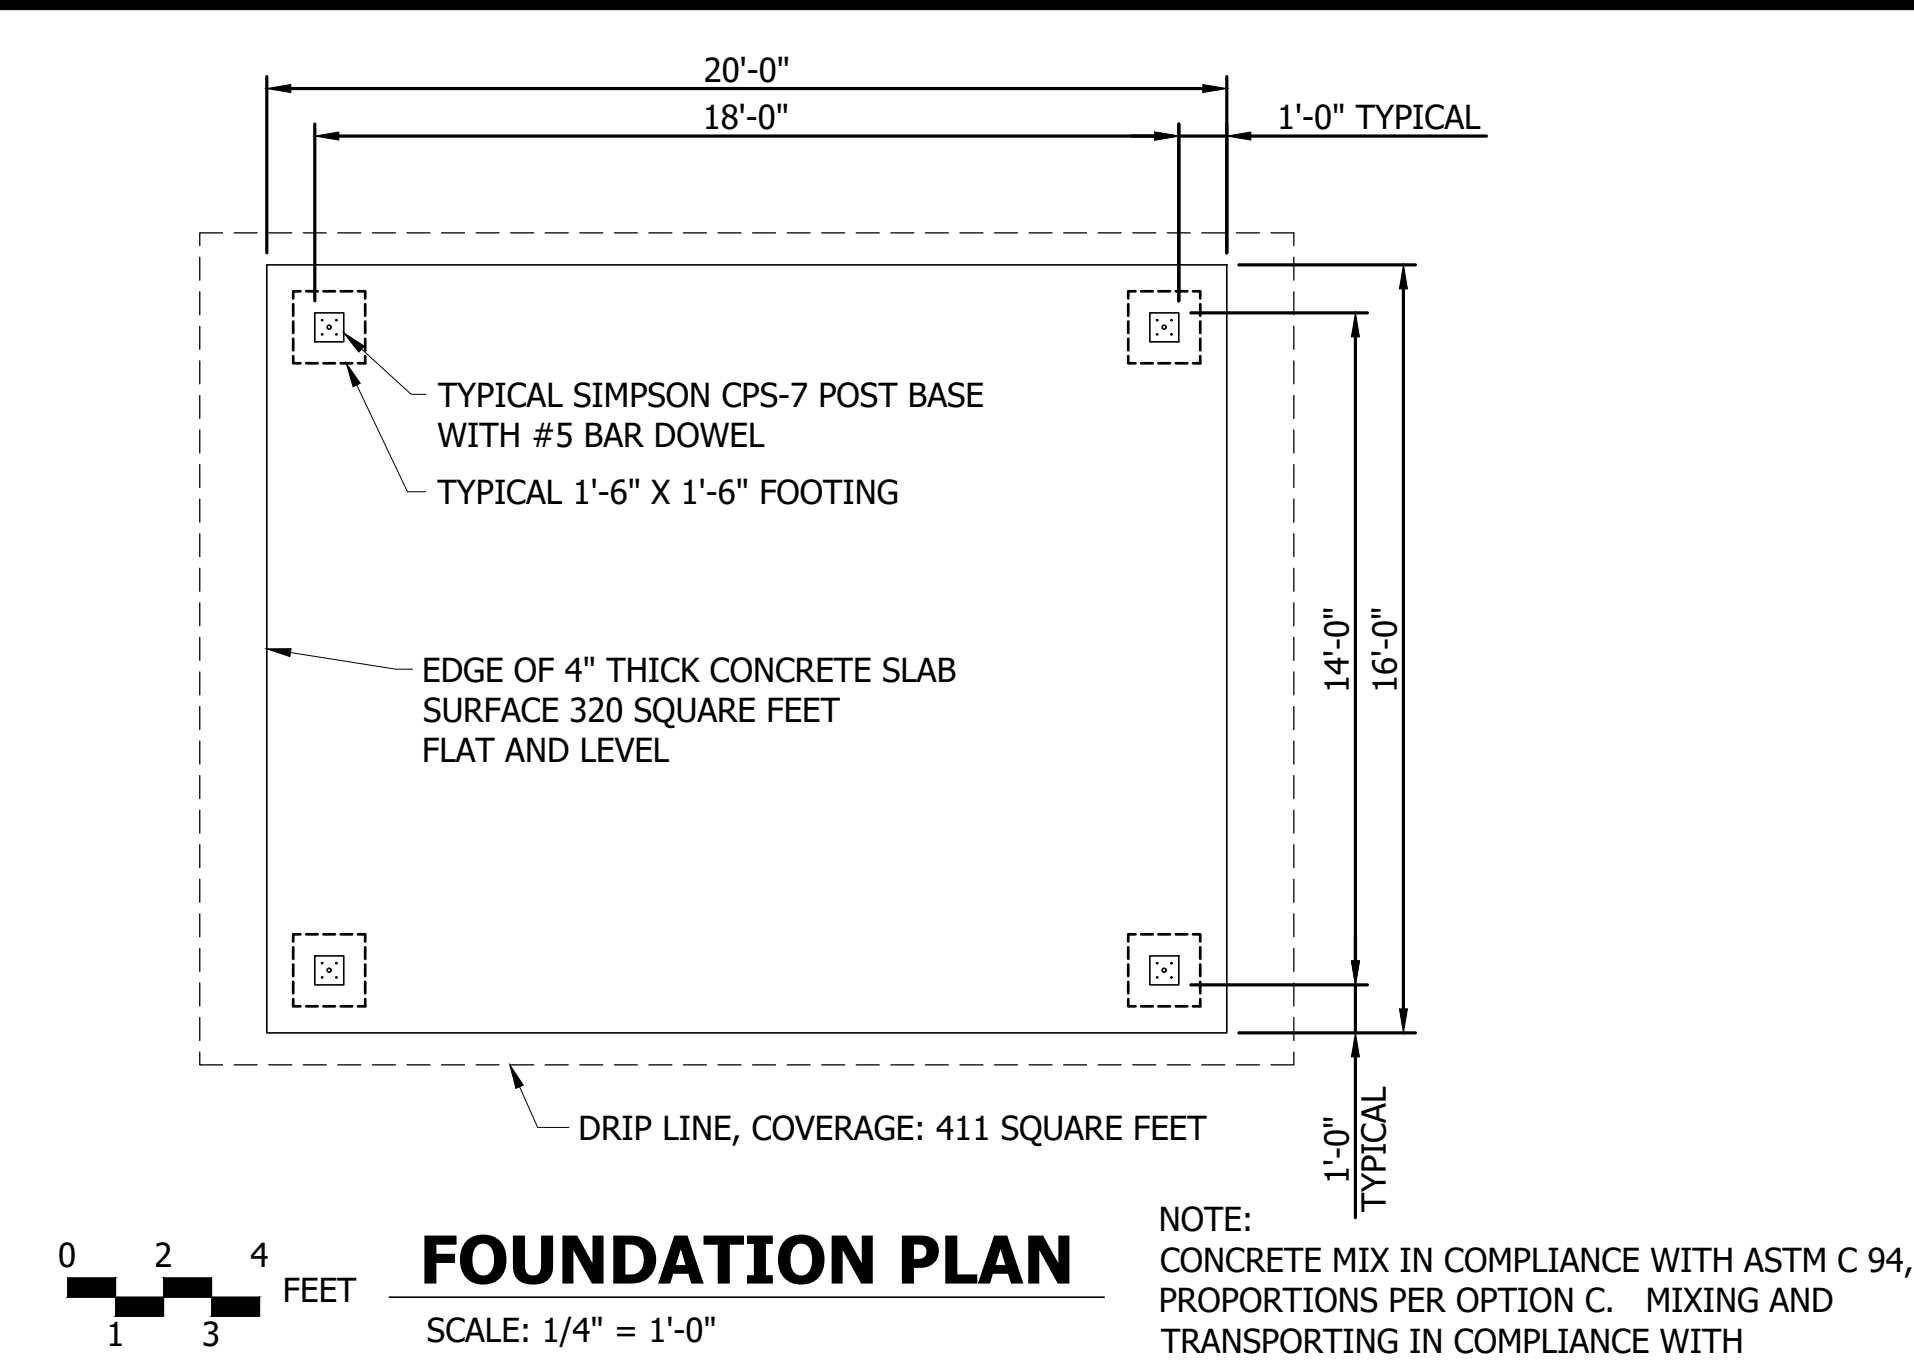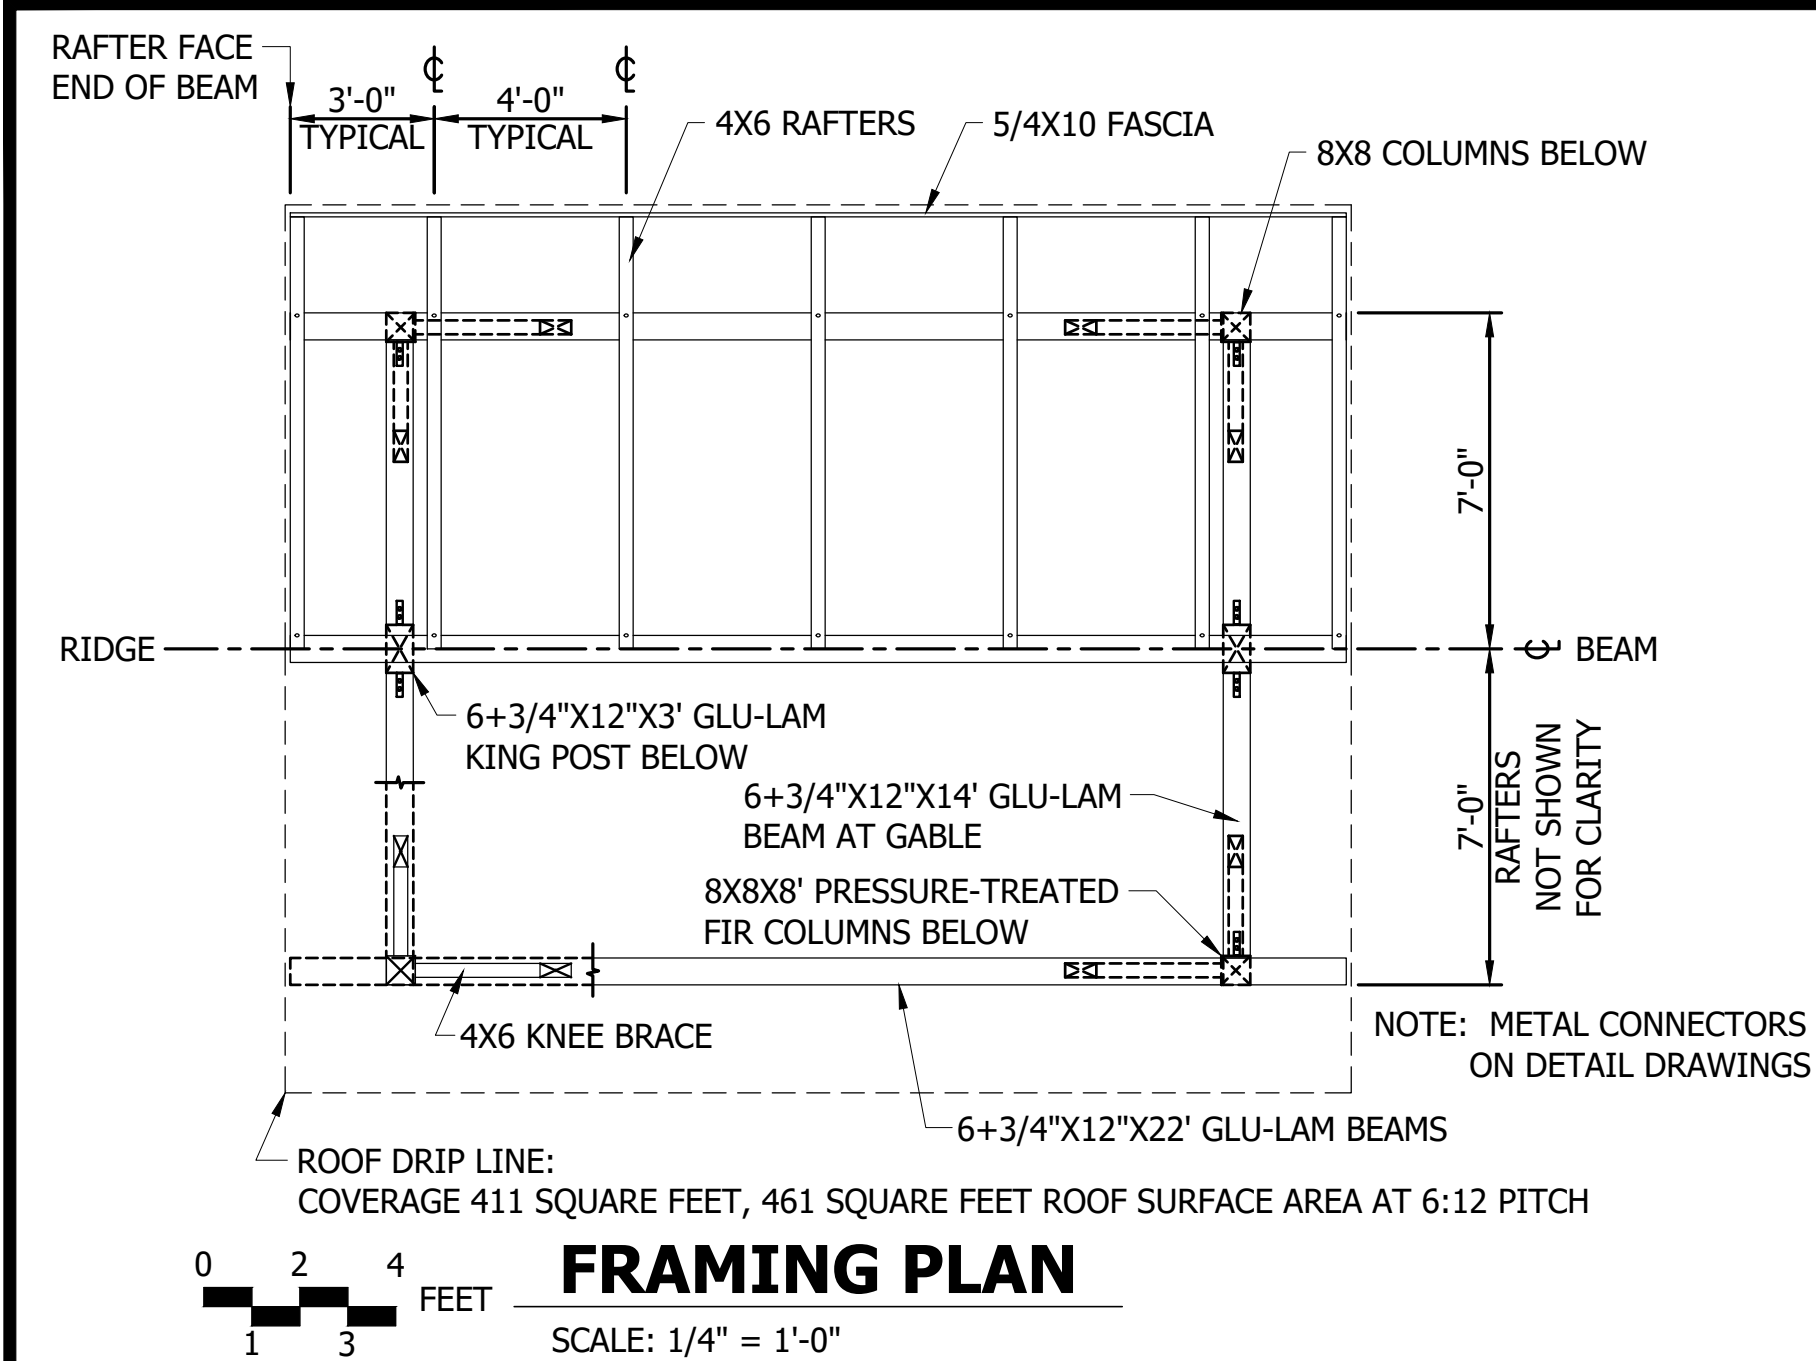

LUMBER NOTES:
COLUMNS = 8 X 8 PRESSURE TREATED HEMLOCK-FIR GRADE #2 & BETTER
KNEE BRACES = 4 X 6 PRESSURE TREATED DOUGLAS-FIR GRADE #2 & BETTER
RAFTERS = 4 X 6 DOUGLAS-FIR GRADE #2 & BETTER
ROOF DECK = 2 X 6 TOUNGE & GROOVE COMMERCIAL GRADE
ROOF PLATES = 6+3/4" X 12" GLUE-LAMINATED BEAM
KING POSTS = 6+3/4" X 12" GLUE-LAMINATED BEAM

PAINT SEALANT ON FIELD-CUT ENDS OF PRESSURE TREATED WOOD

CAD NO. H100-2021-SW-10

	DATE
	APP.
	INT.
REVISIONS	
	NO.

ACTION	BY	DATE
DESIGNED		
DRAWN	PZ	5/7/2025
CHECKED (FIELD)		
CHECKED (HDQTS.)		

REGISTERED STAMP

WASHINGTON STATE PARKS AND RECREATION COMMISSION

HALEY STATE PARK PROPERTY


INITIAL PARK DEVELOPMENT

PICNIC SHELTER PLAN


SCALE

AS NOTICE


PARKS FILE#

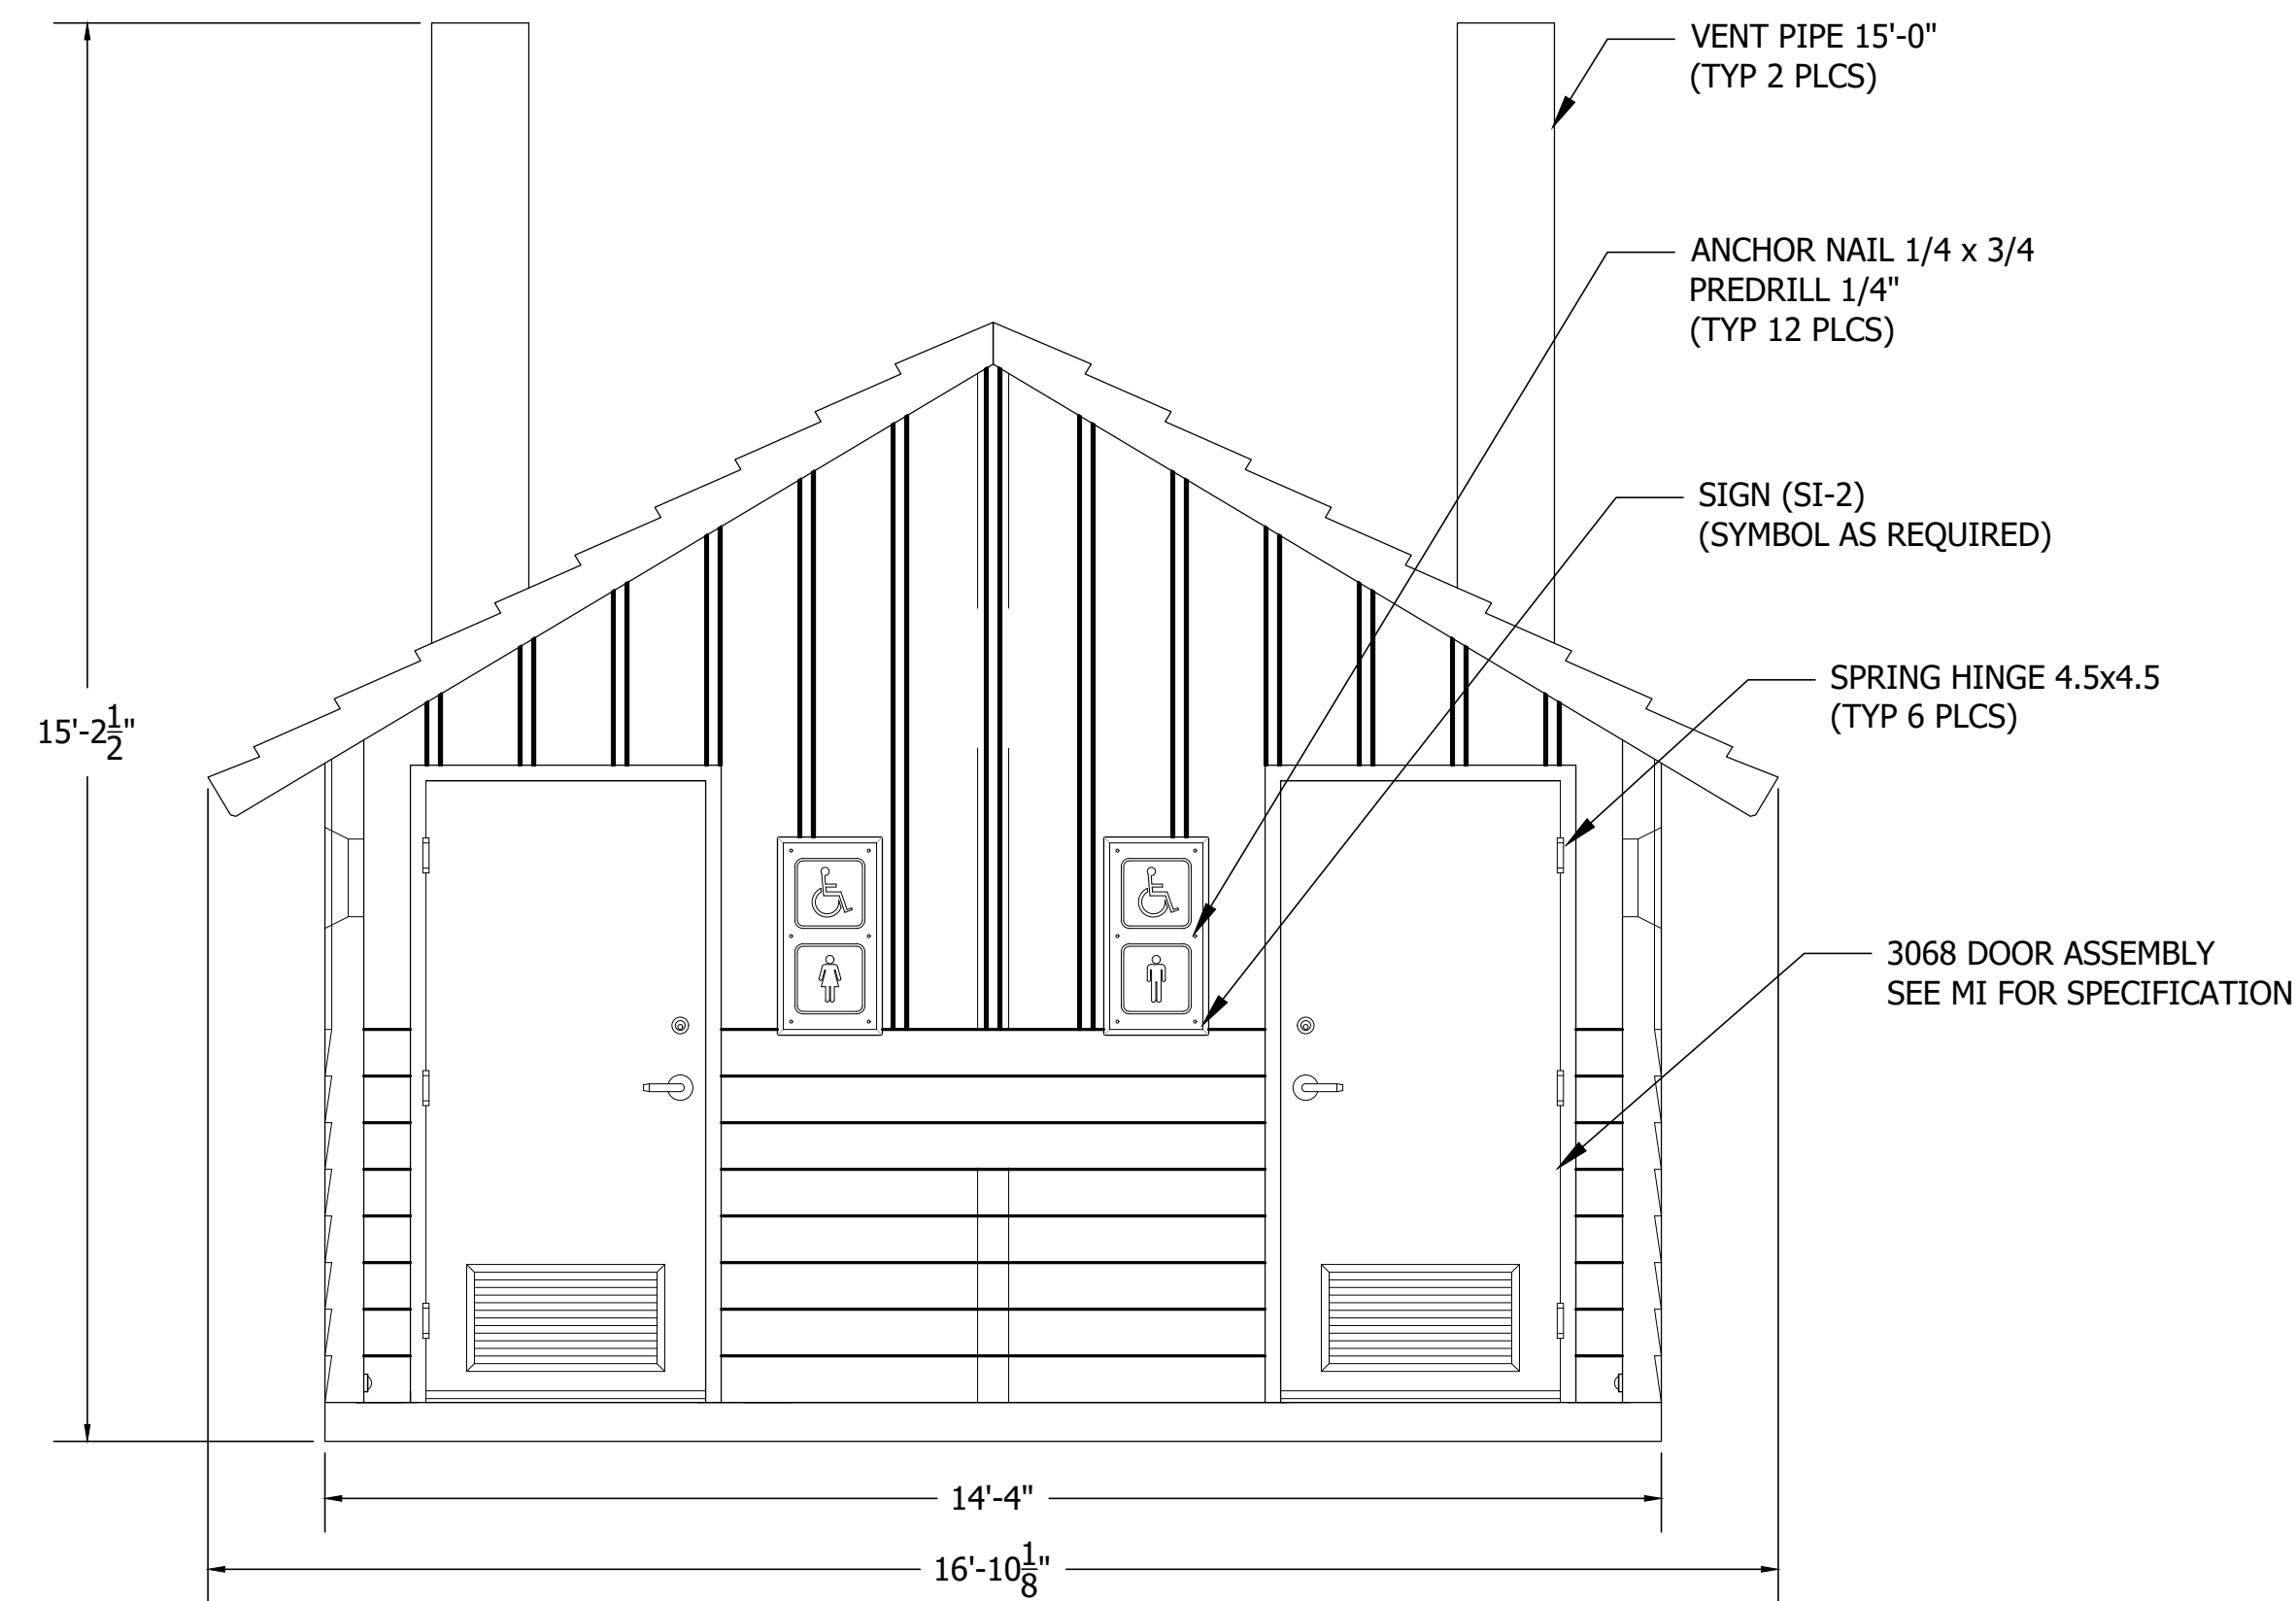


FRONT ELEVATION

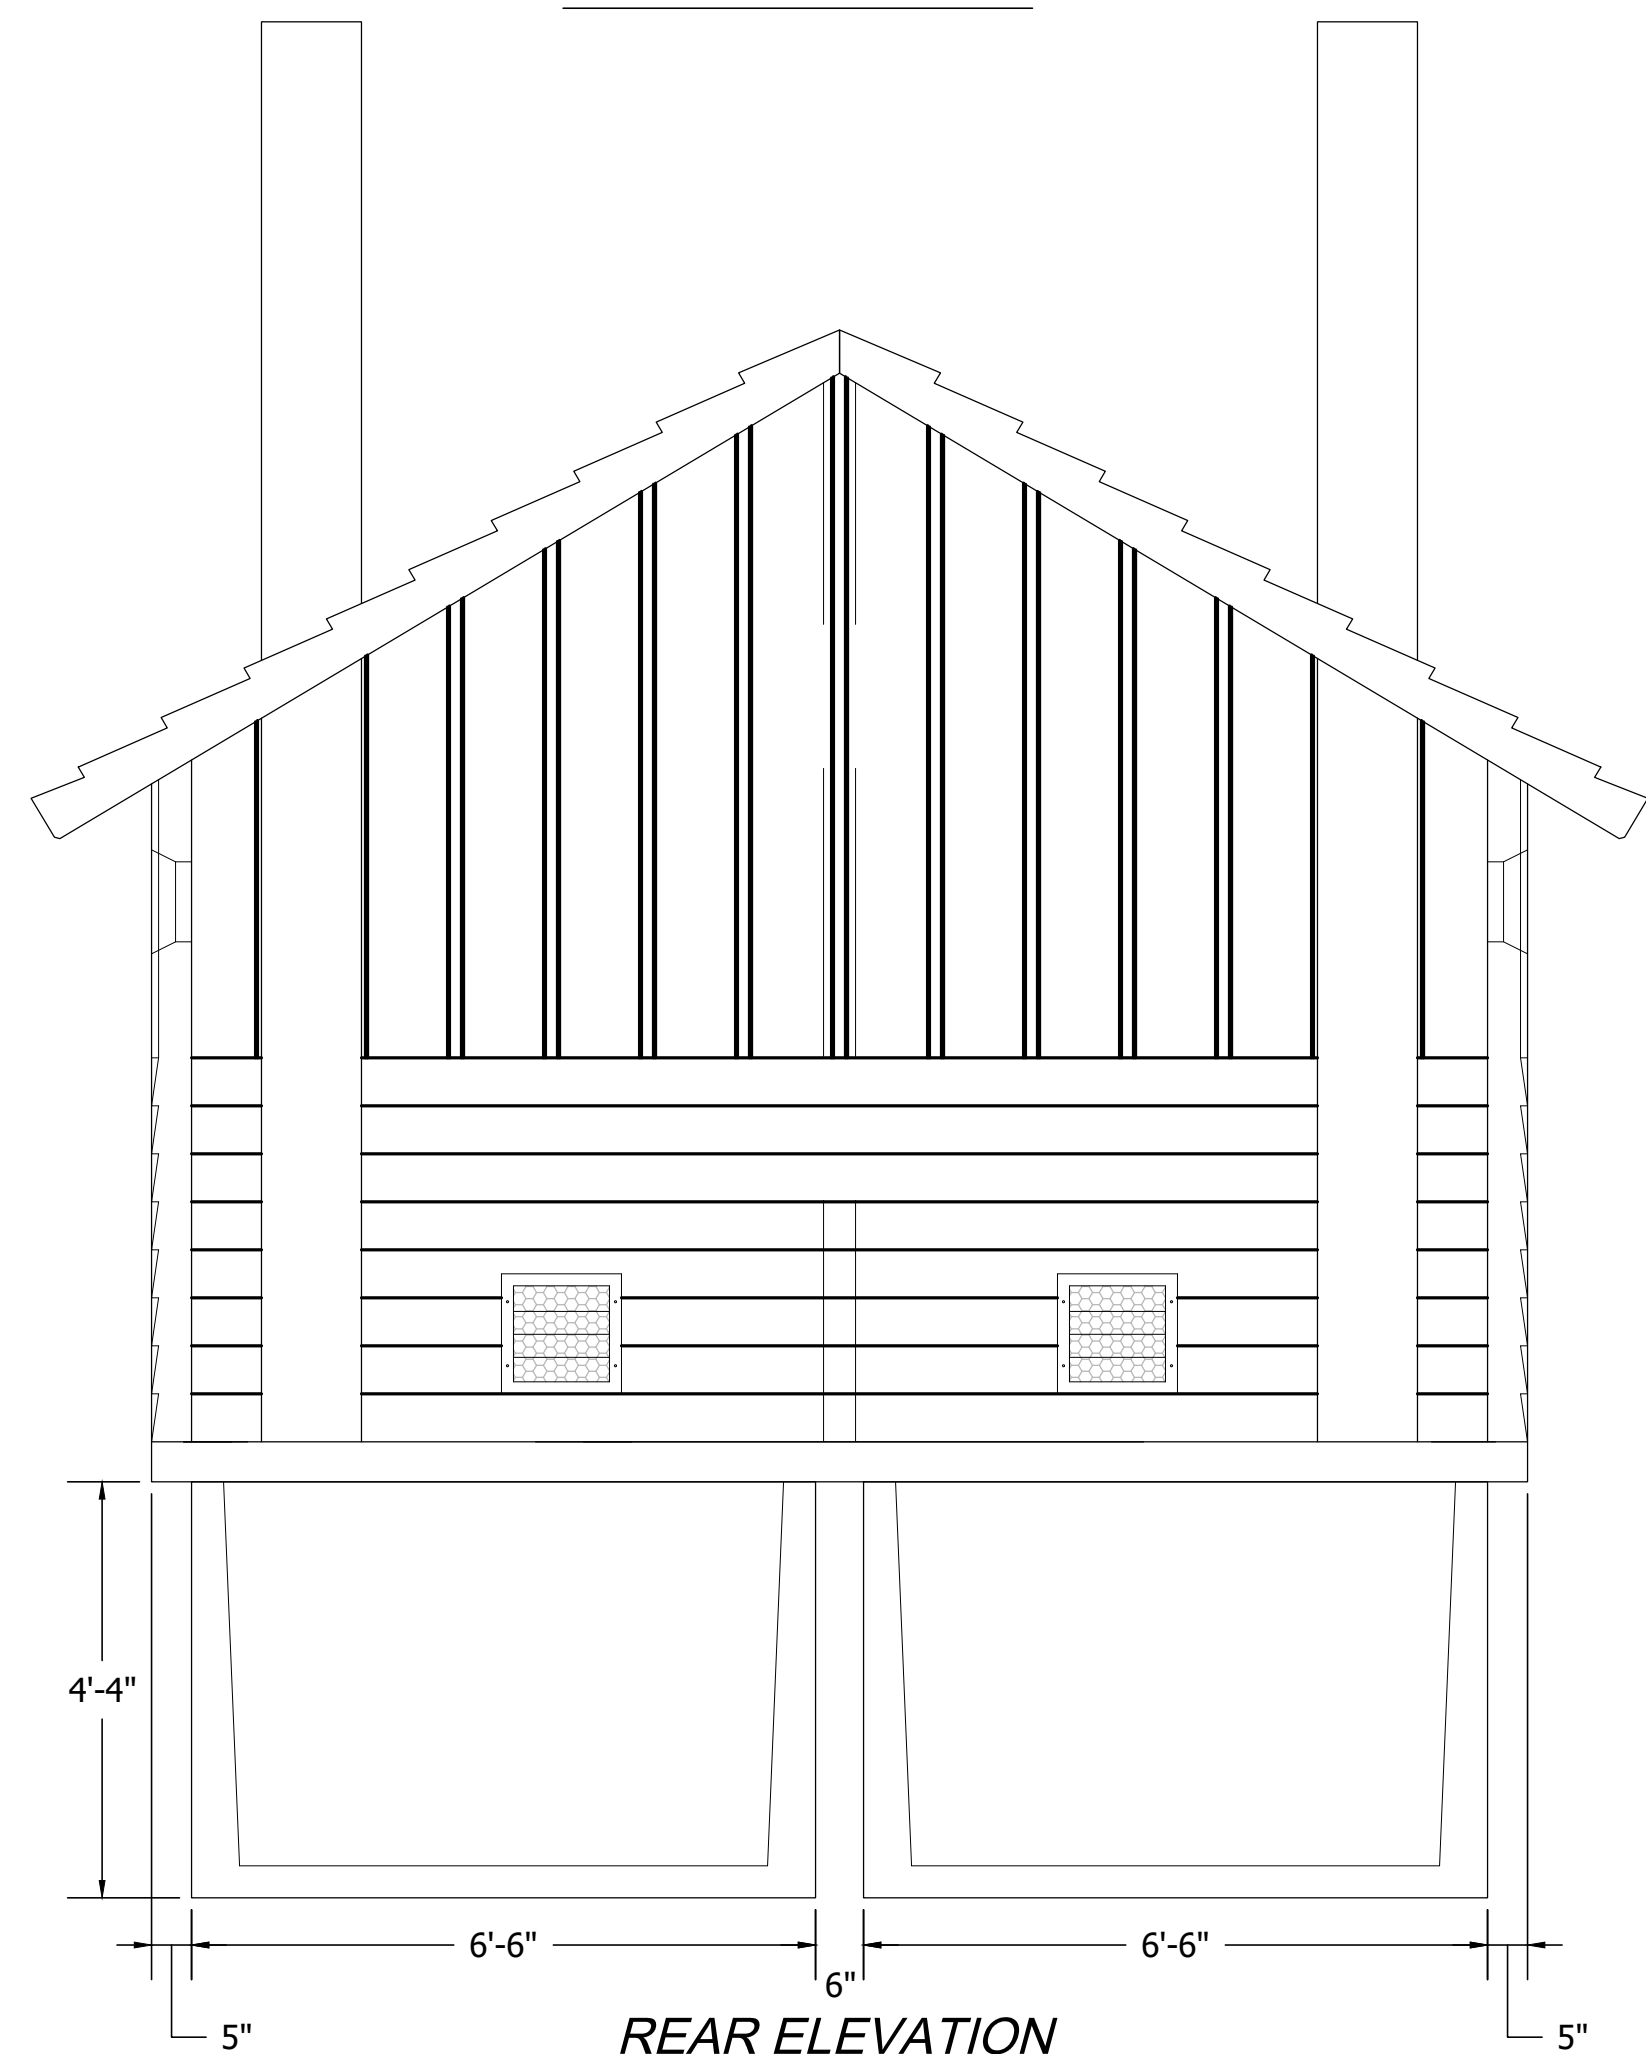

REAR ELEVATION

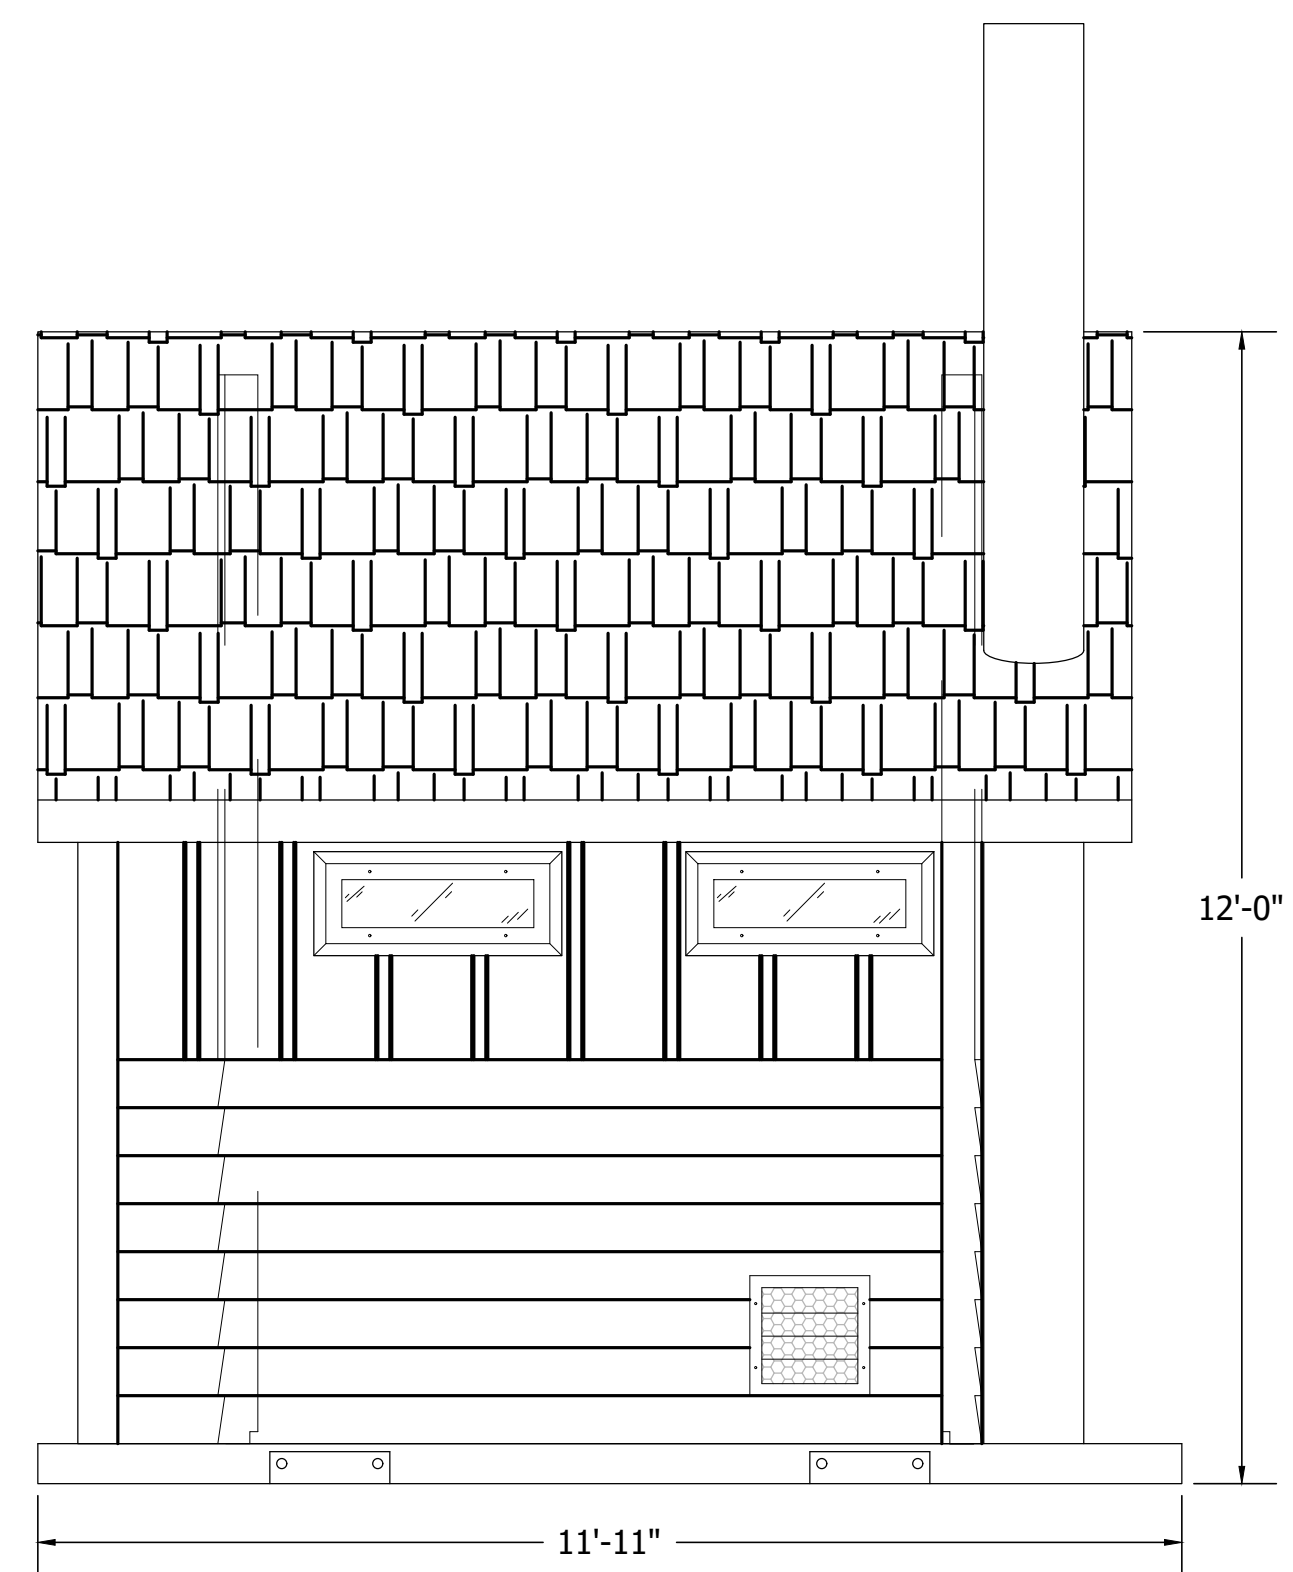

RIGHT SIDE ELEVATION

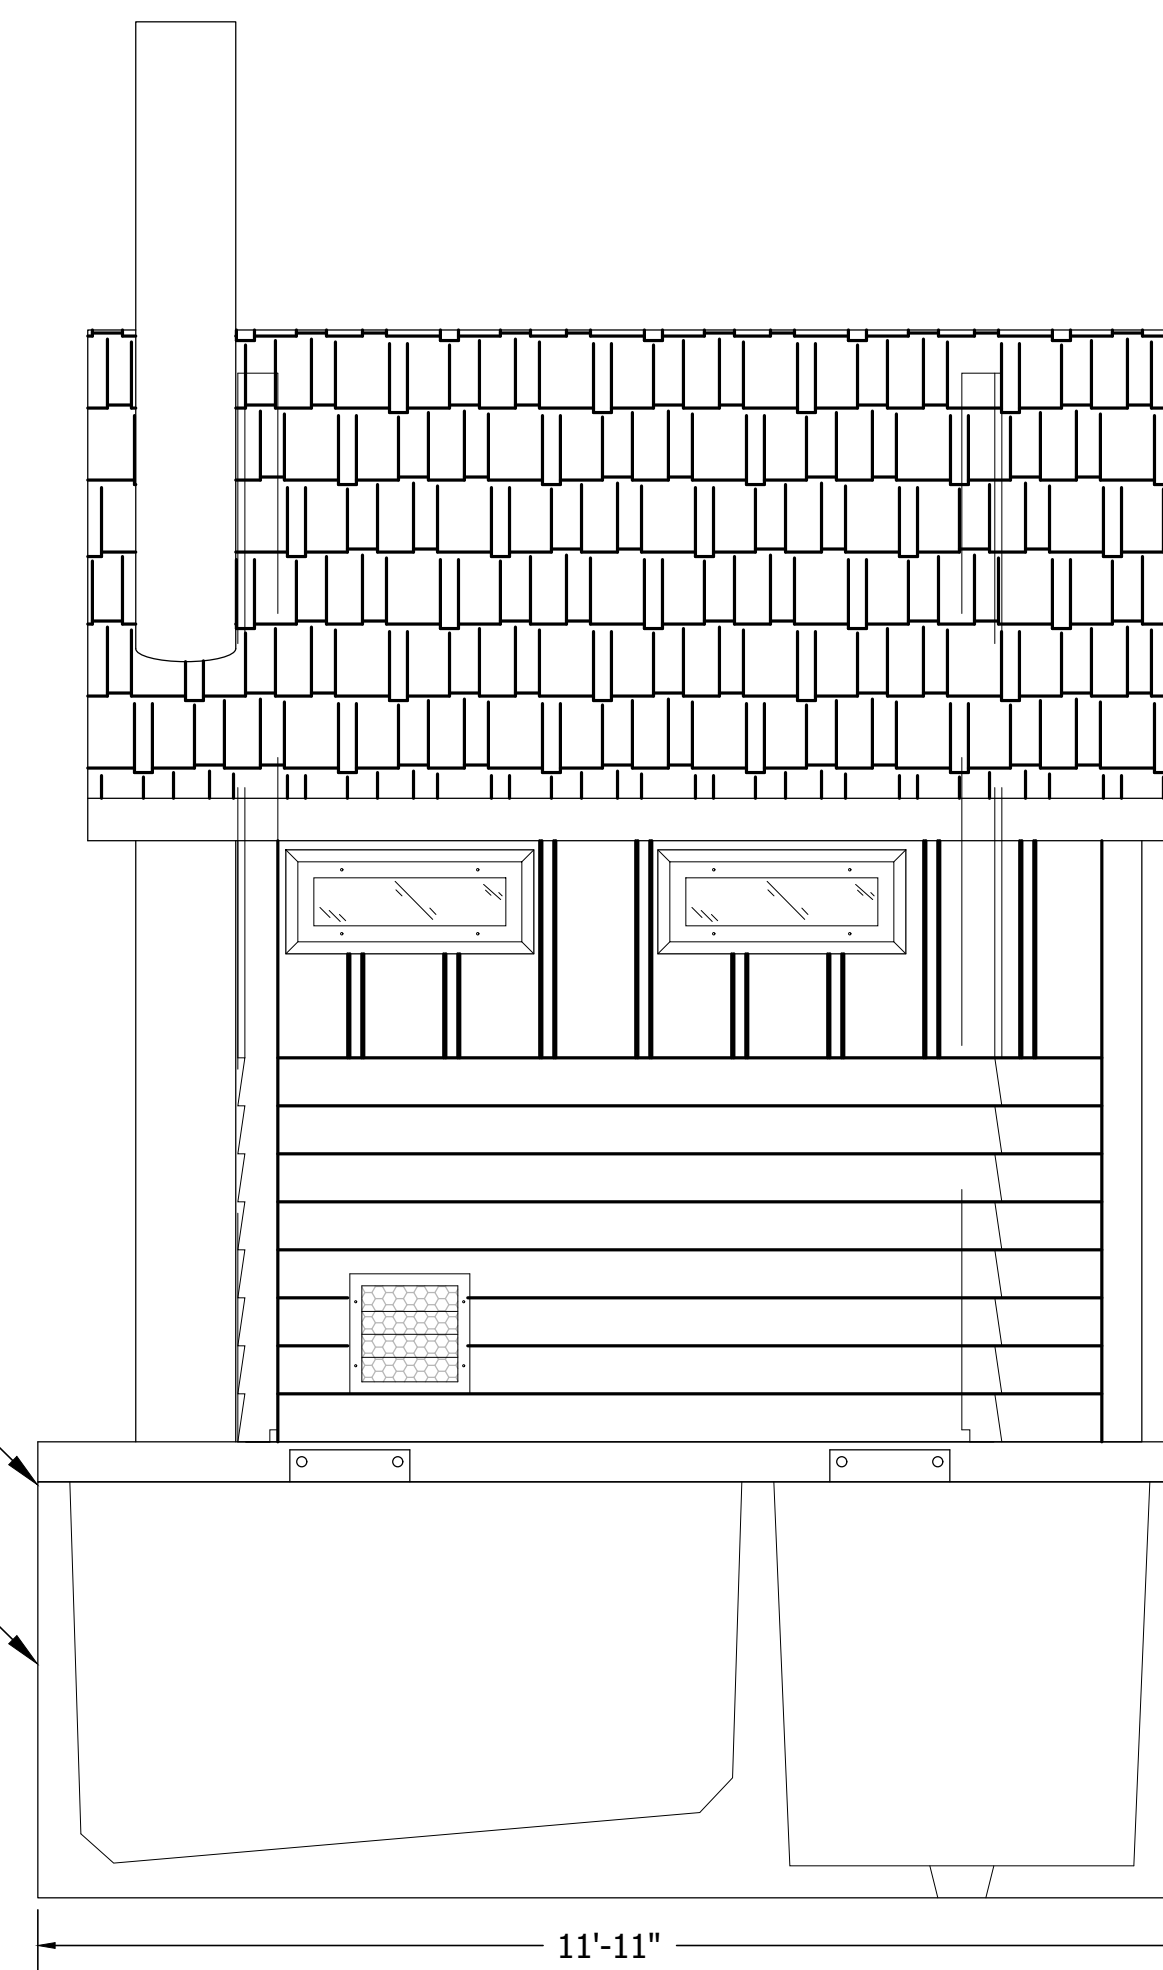

LEFT SIDE ELEVATION

	DATE
	APP.
	INT.
	REVISIONS
	NO.

ACTION	BY	DATE
DESIGNED		
DRAWN	PZ	5/7/2025
CHECKED (FIELD)		
CHECKED (HDQTS.)		

REGISTERED STAMP

WASHINGTON
STATE
PARKS
AND
RECREATION
COMMISSION




HALEY STATE
PARK PROPERTY

INITIAL PARK
DEVELOPMENT


'DOUBLE CASCADIAN'
CXT

SCALE
NTS


PARKS FILE#

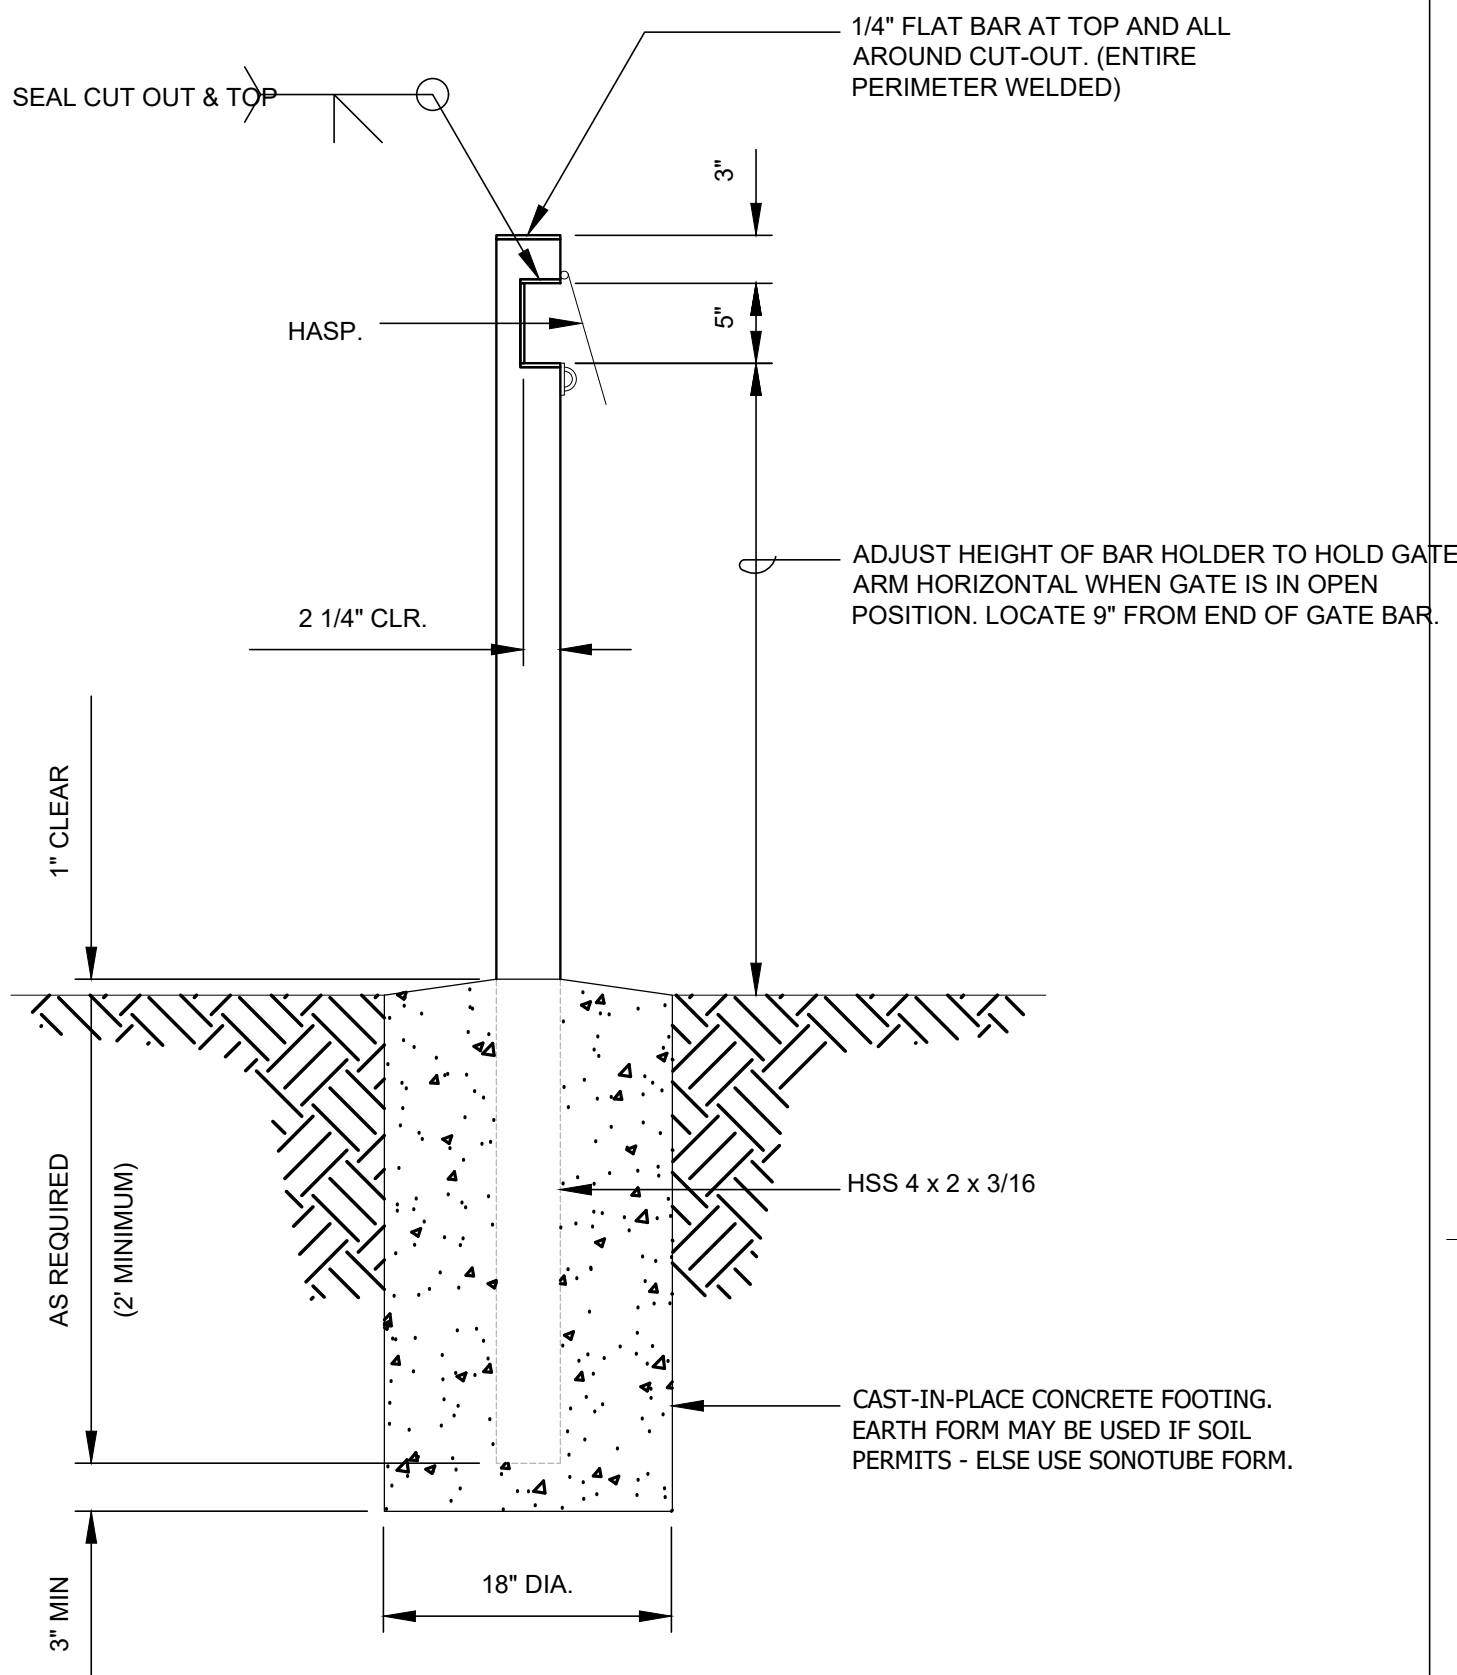


GATE ARM HOLDER

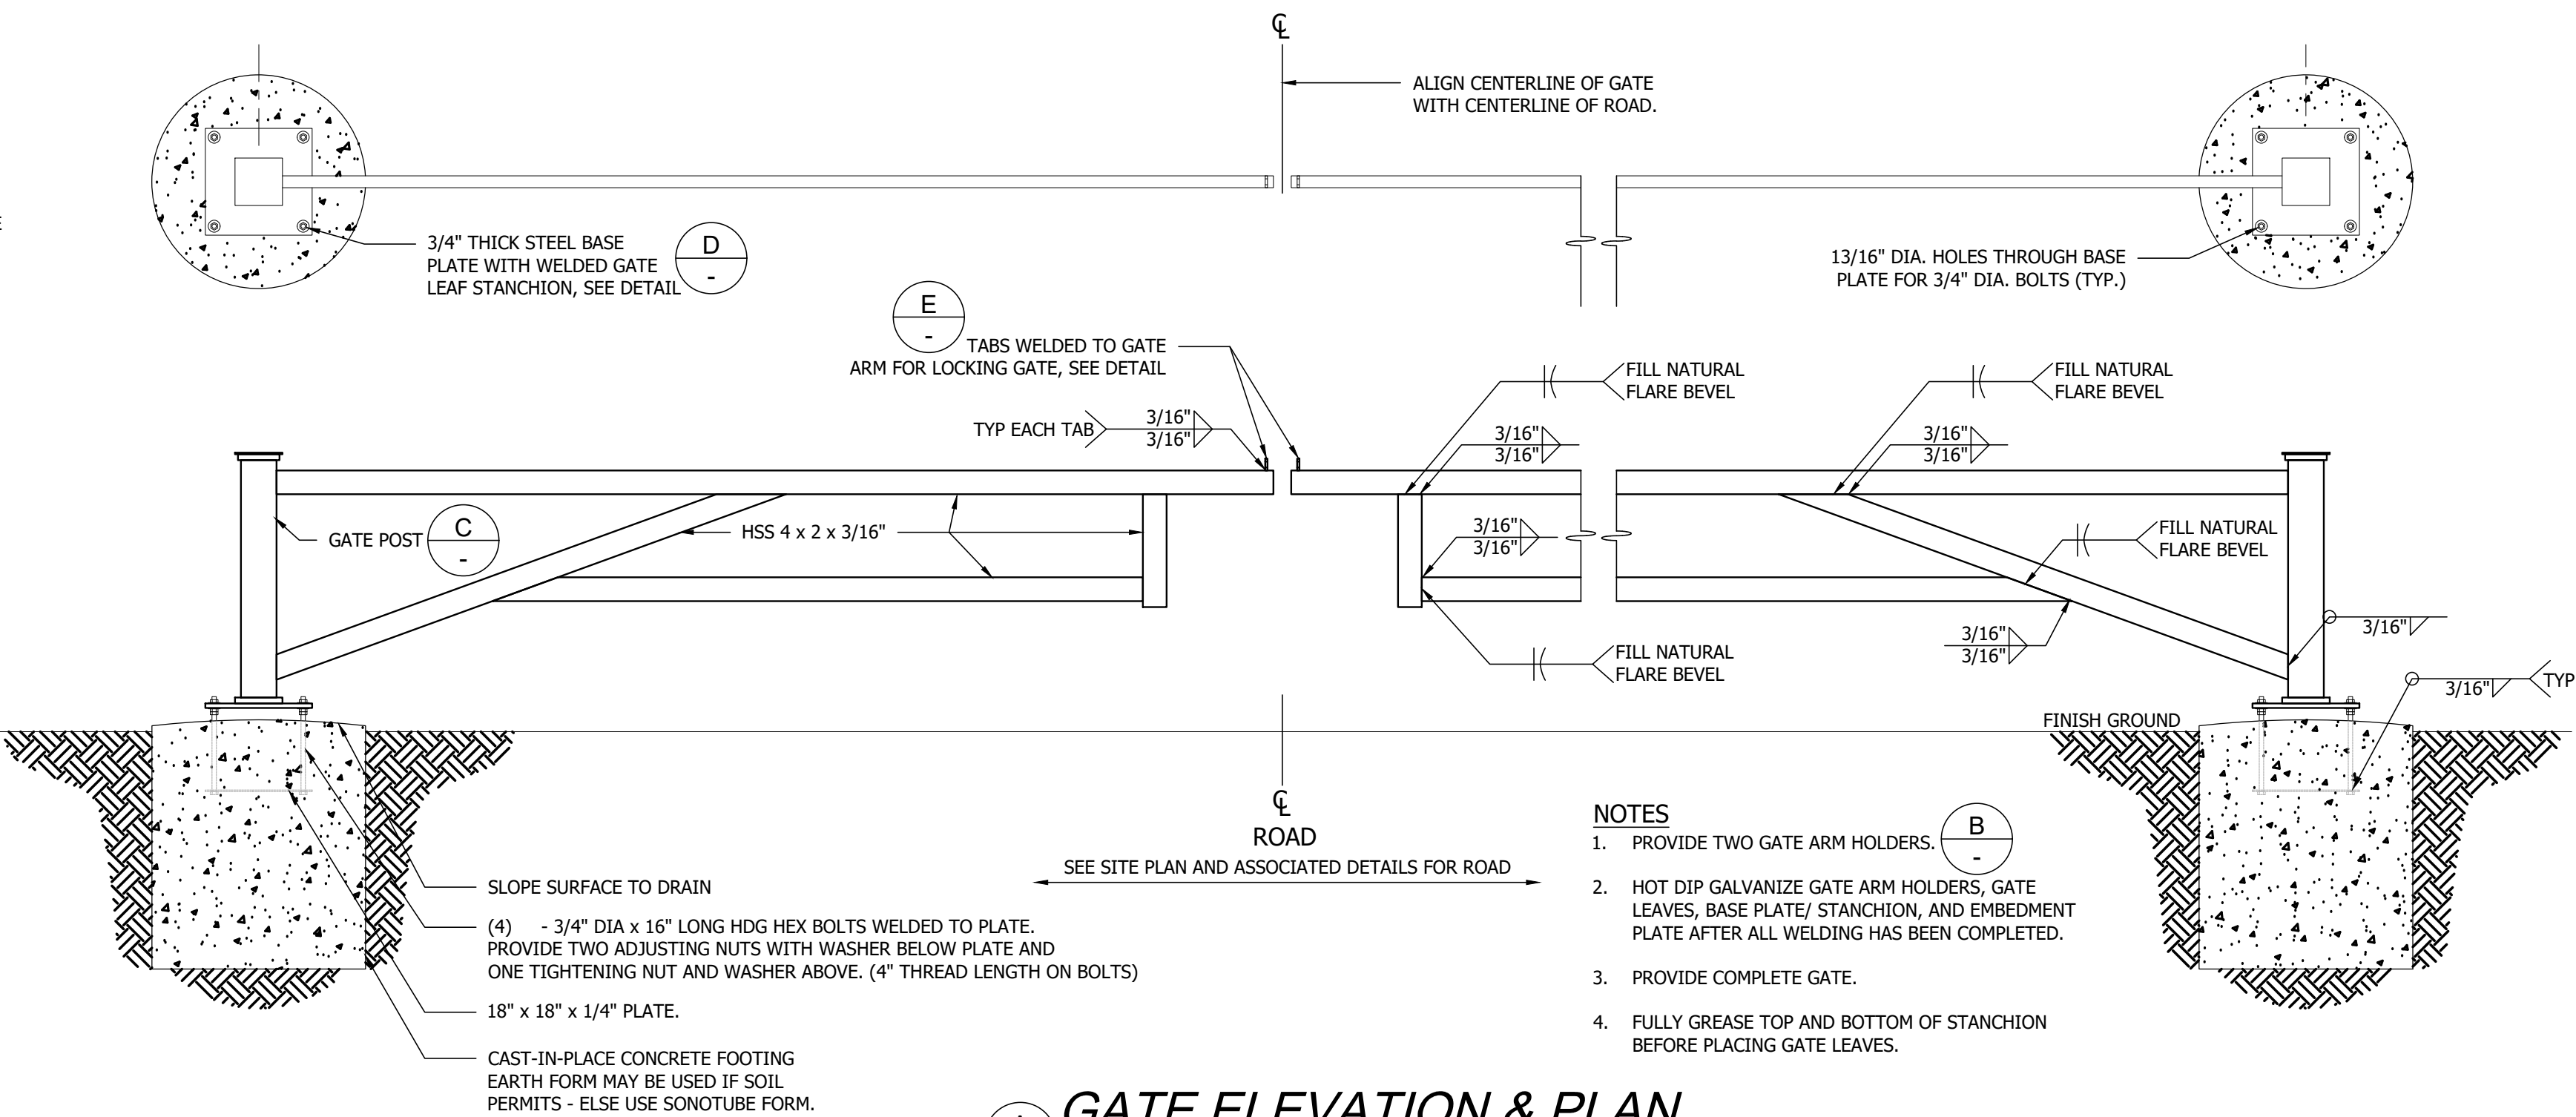


GATE ELEVATION & PLAN

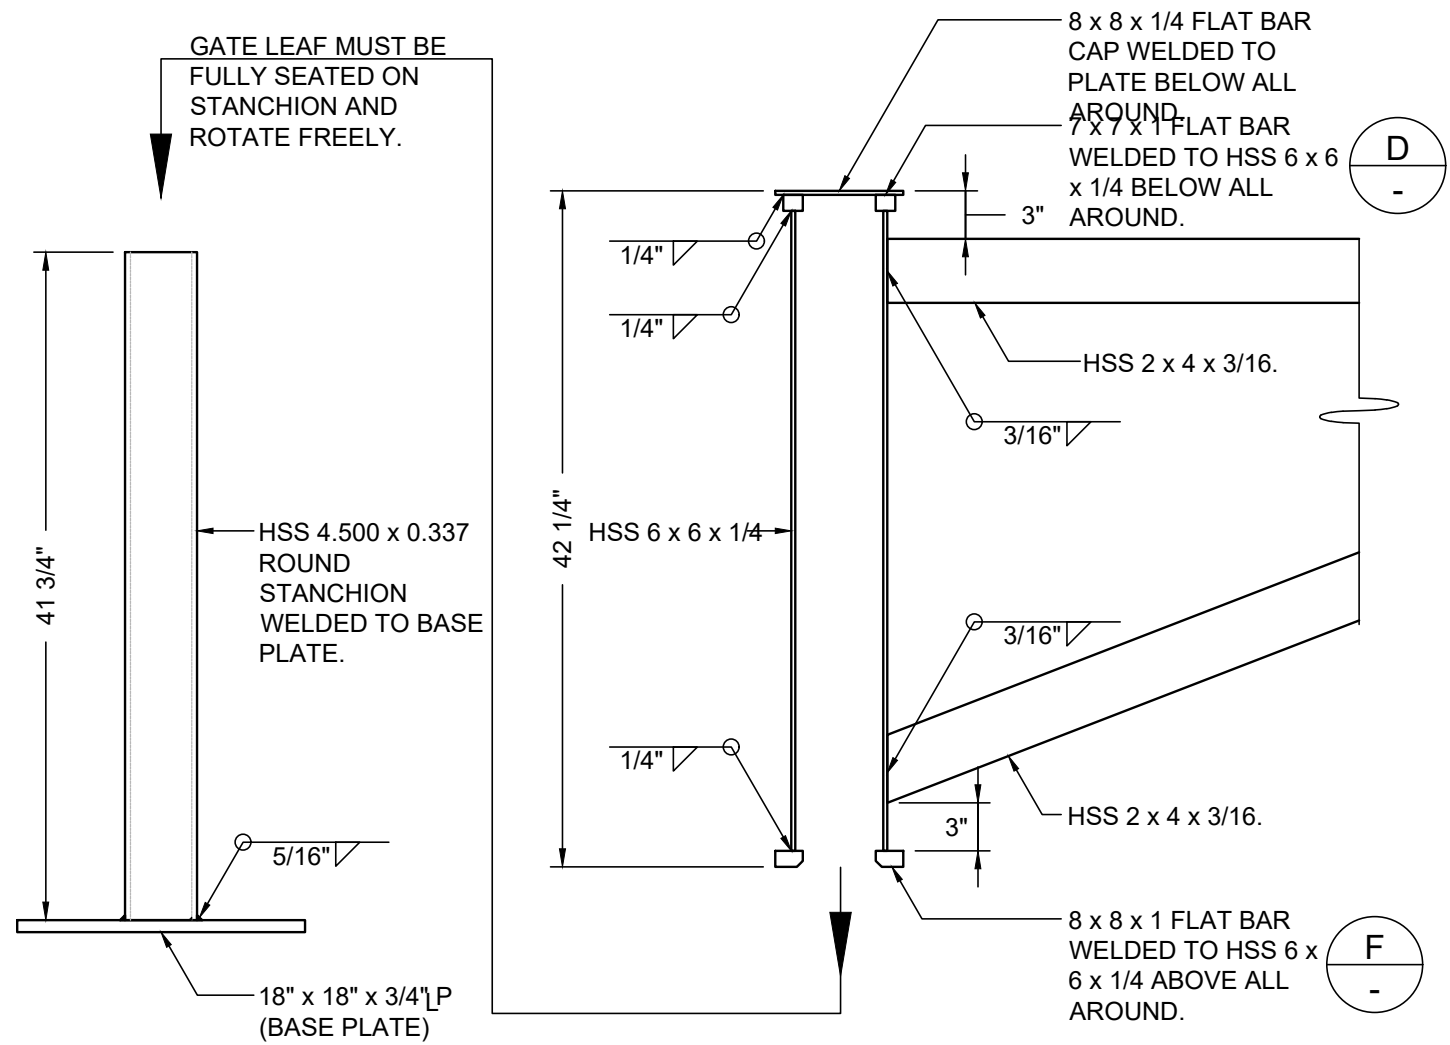


GATE ARM DETAIL

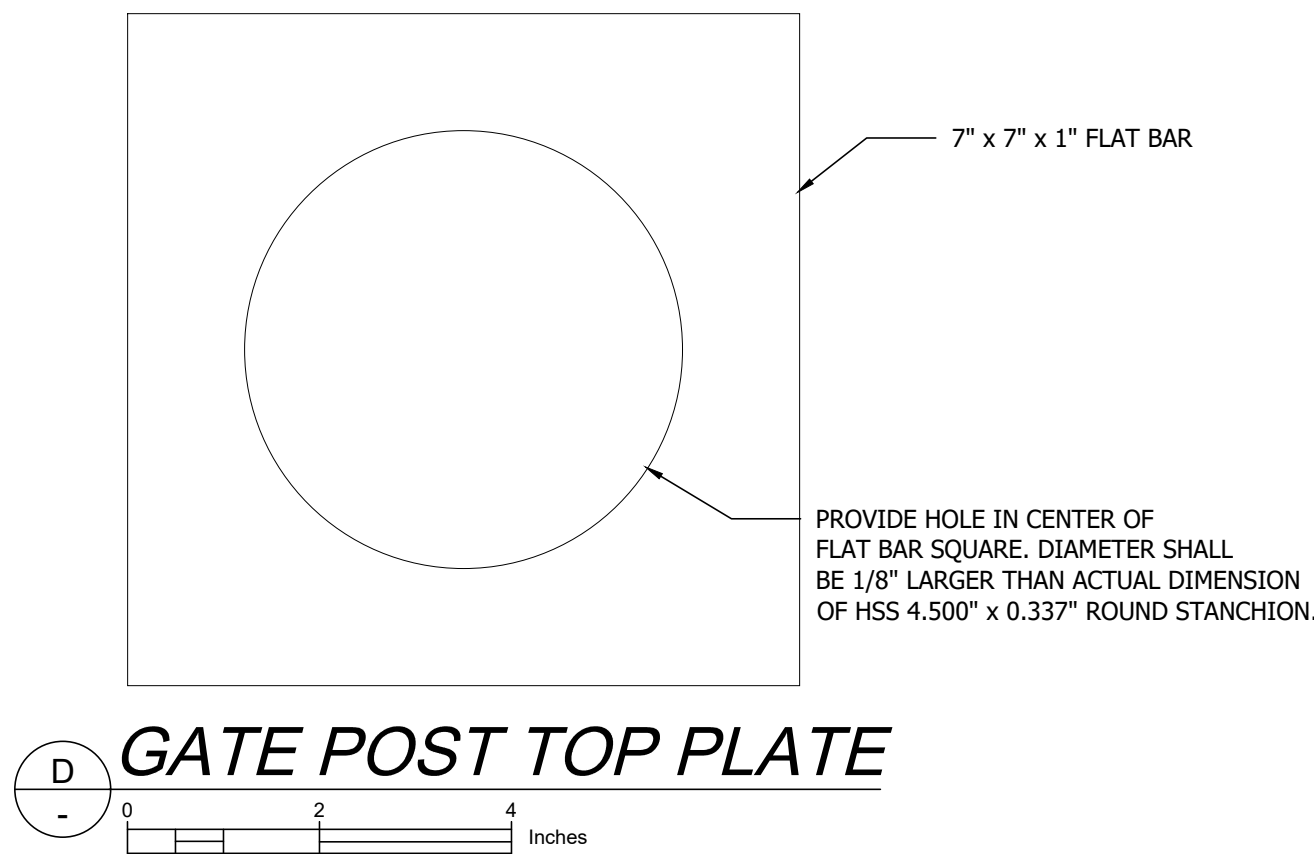

GATE POST TOP PLATE

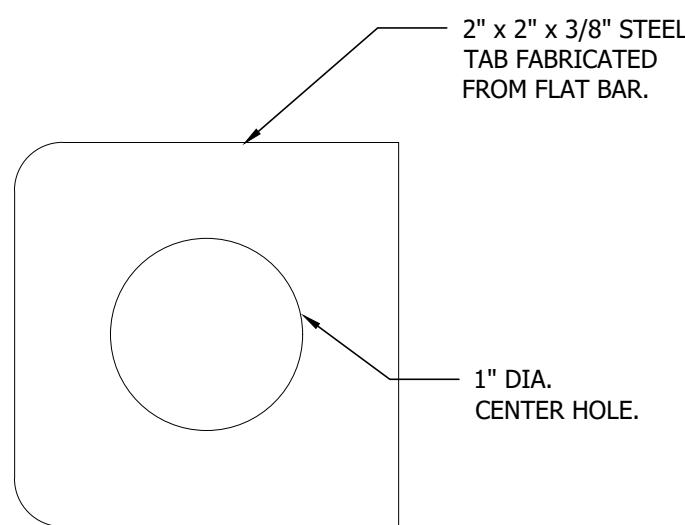

GATE ARM TAB

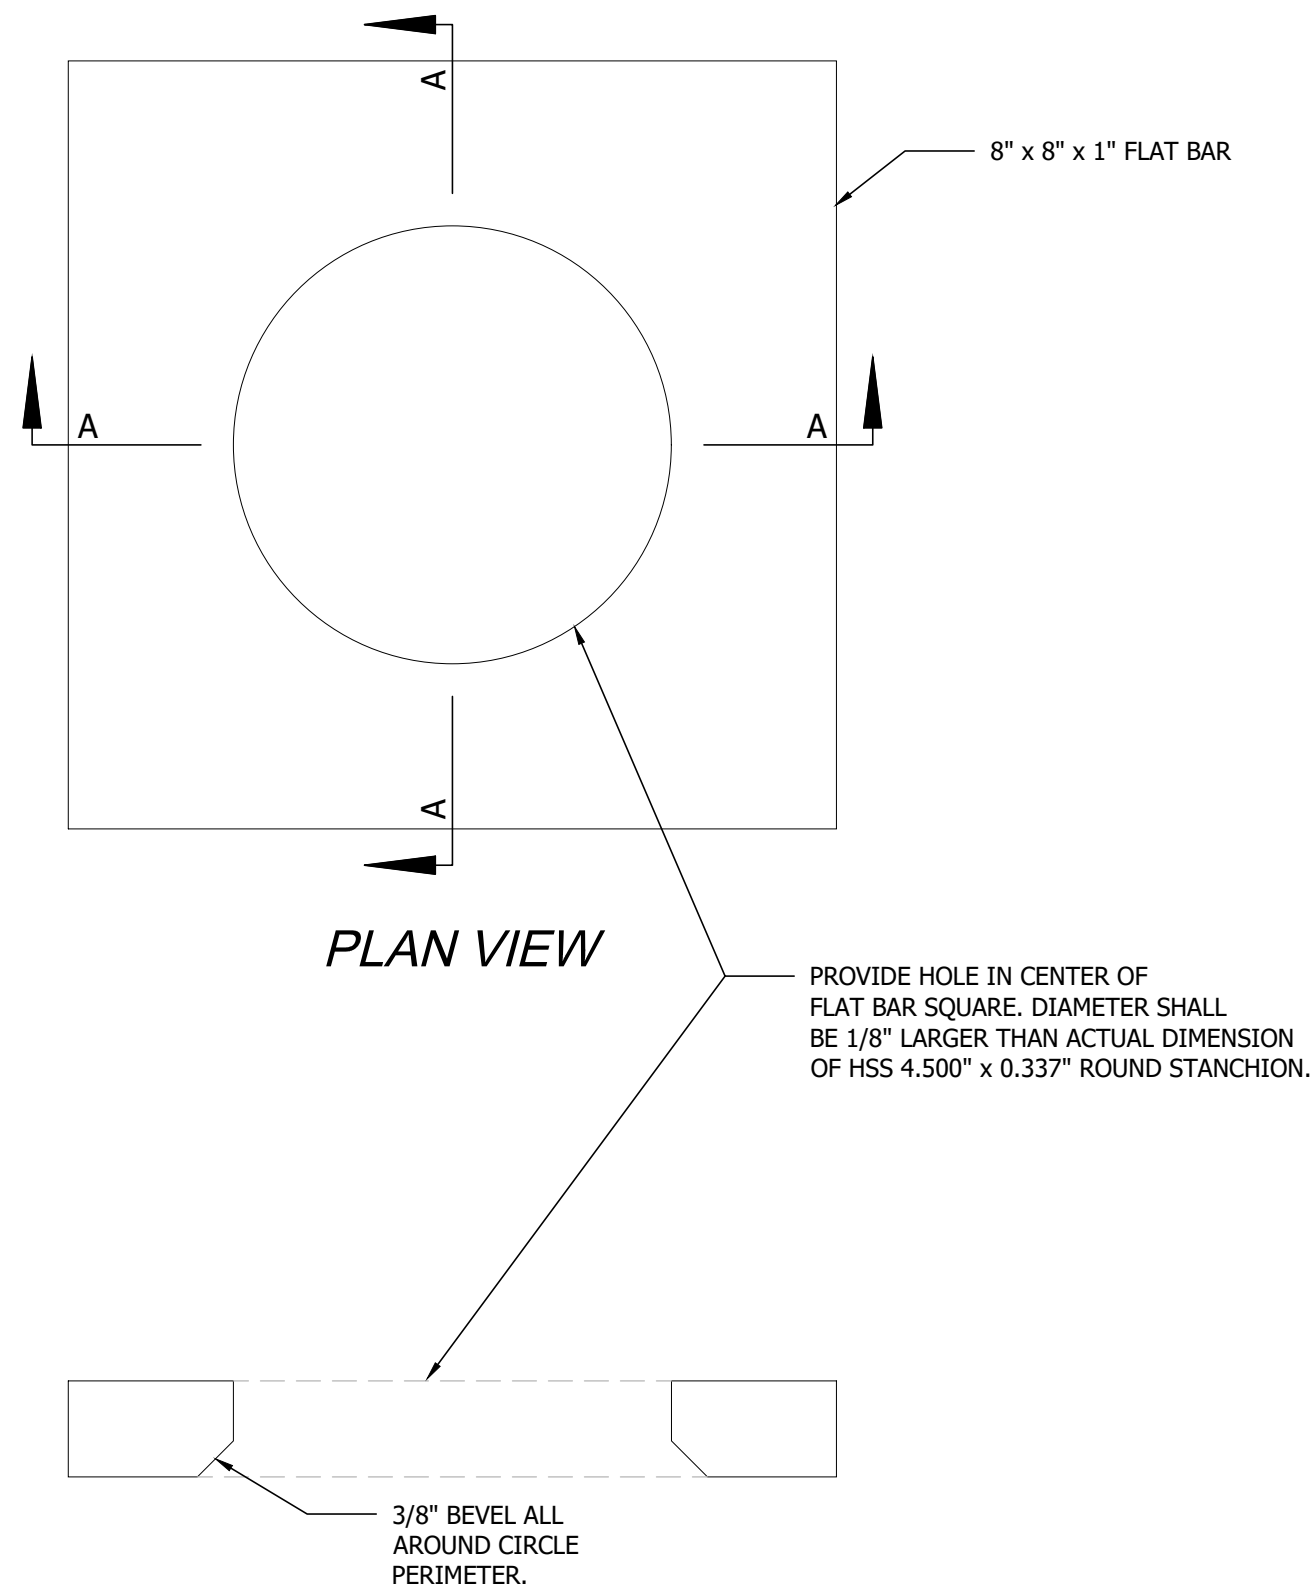

GATE POST BOTTOM PLATE

DATE	APP.	INT.	REVISIONS	NO.

ACTION	BY	DATE
DESIGNED		
DRAWN	PZ	5/8/2025
CHECKED (FIELD)		
CHECKED (HDQTS.)		

REGISTERED STAMP

WASHINGTON
STATE
PARKS
AND
RECREATION
COMMISSION




HALEY STATE
PARK PROPERTY

INITIAL PARK
DEVELOPMENT

GATE DETAILS

SCALE
AS NOTED


PARKS FILE#

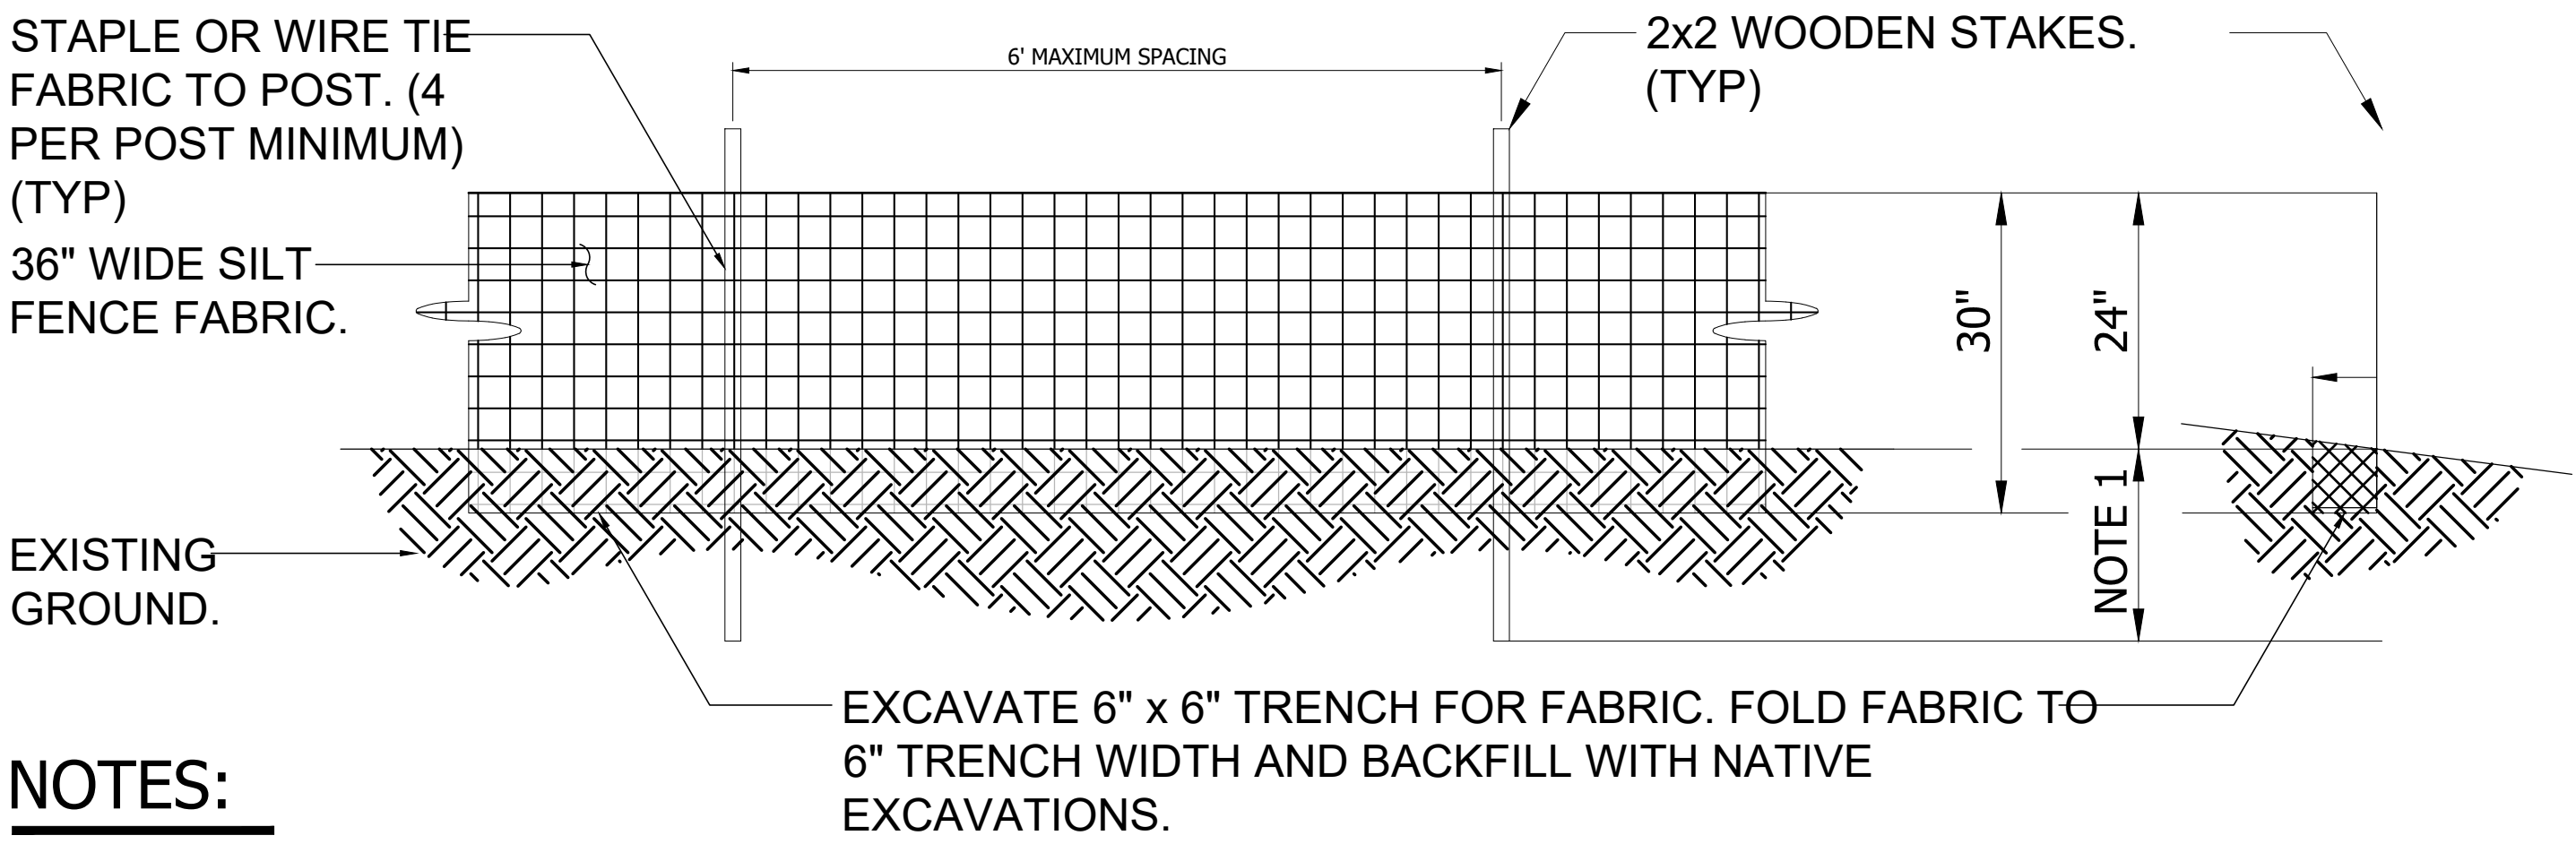

NOTES:

- 1. POST DEPTH AS DEEP AS NEEDED TO RIGIDLY SUPPORT THE FENCE. (12" MIN)
- 2. FABRIC TO COMPLY WITH WSDOT SECTION 8-01.3(9)A OF THE STANDARD SPECIFICATIONS FOR ROAD BRIDGE AND MUNICIPAL CONSTRUCTION.
- 3. SILT FENCE SHALL BE REPAIRED IMMEDIATELY WHEN ANY WEAR, SAGS, GAPS, RIPS, AND/OR TEARS ARE FOUND. PROVIDE NEW FENCING IF THE FENCE IS IRREPARABLE IN THE OPINION OF THE ENGINEER.
- 4. WHEN THE FENCE IS REMOVED, COMPACT TRENCH BACKFILL AND BLEND DISTURBED AREA INTO EXISTING GRADES.

A
SILT FENCE DETAIL

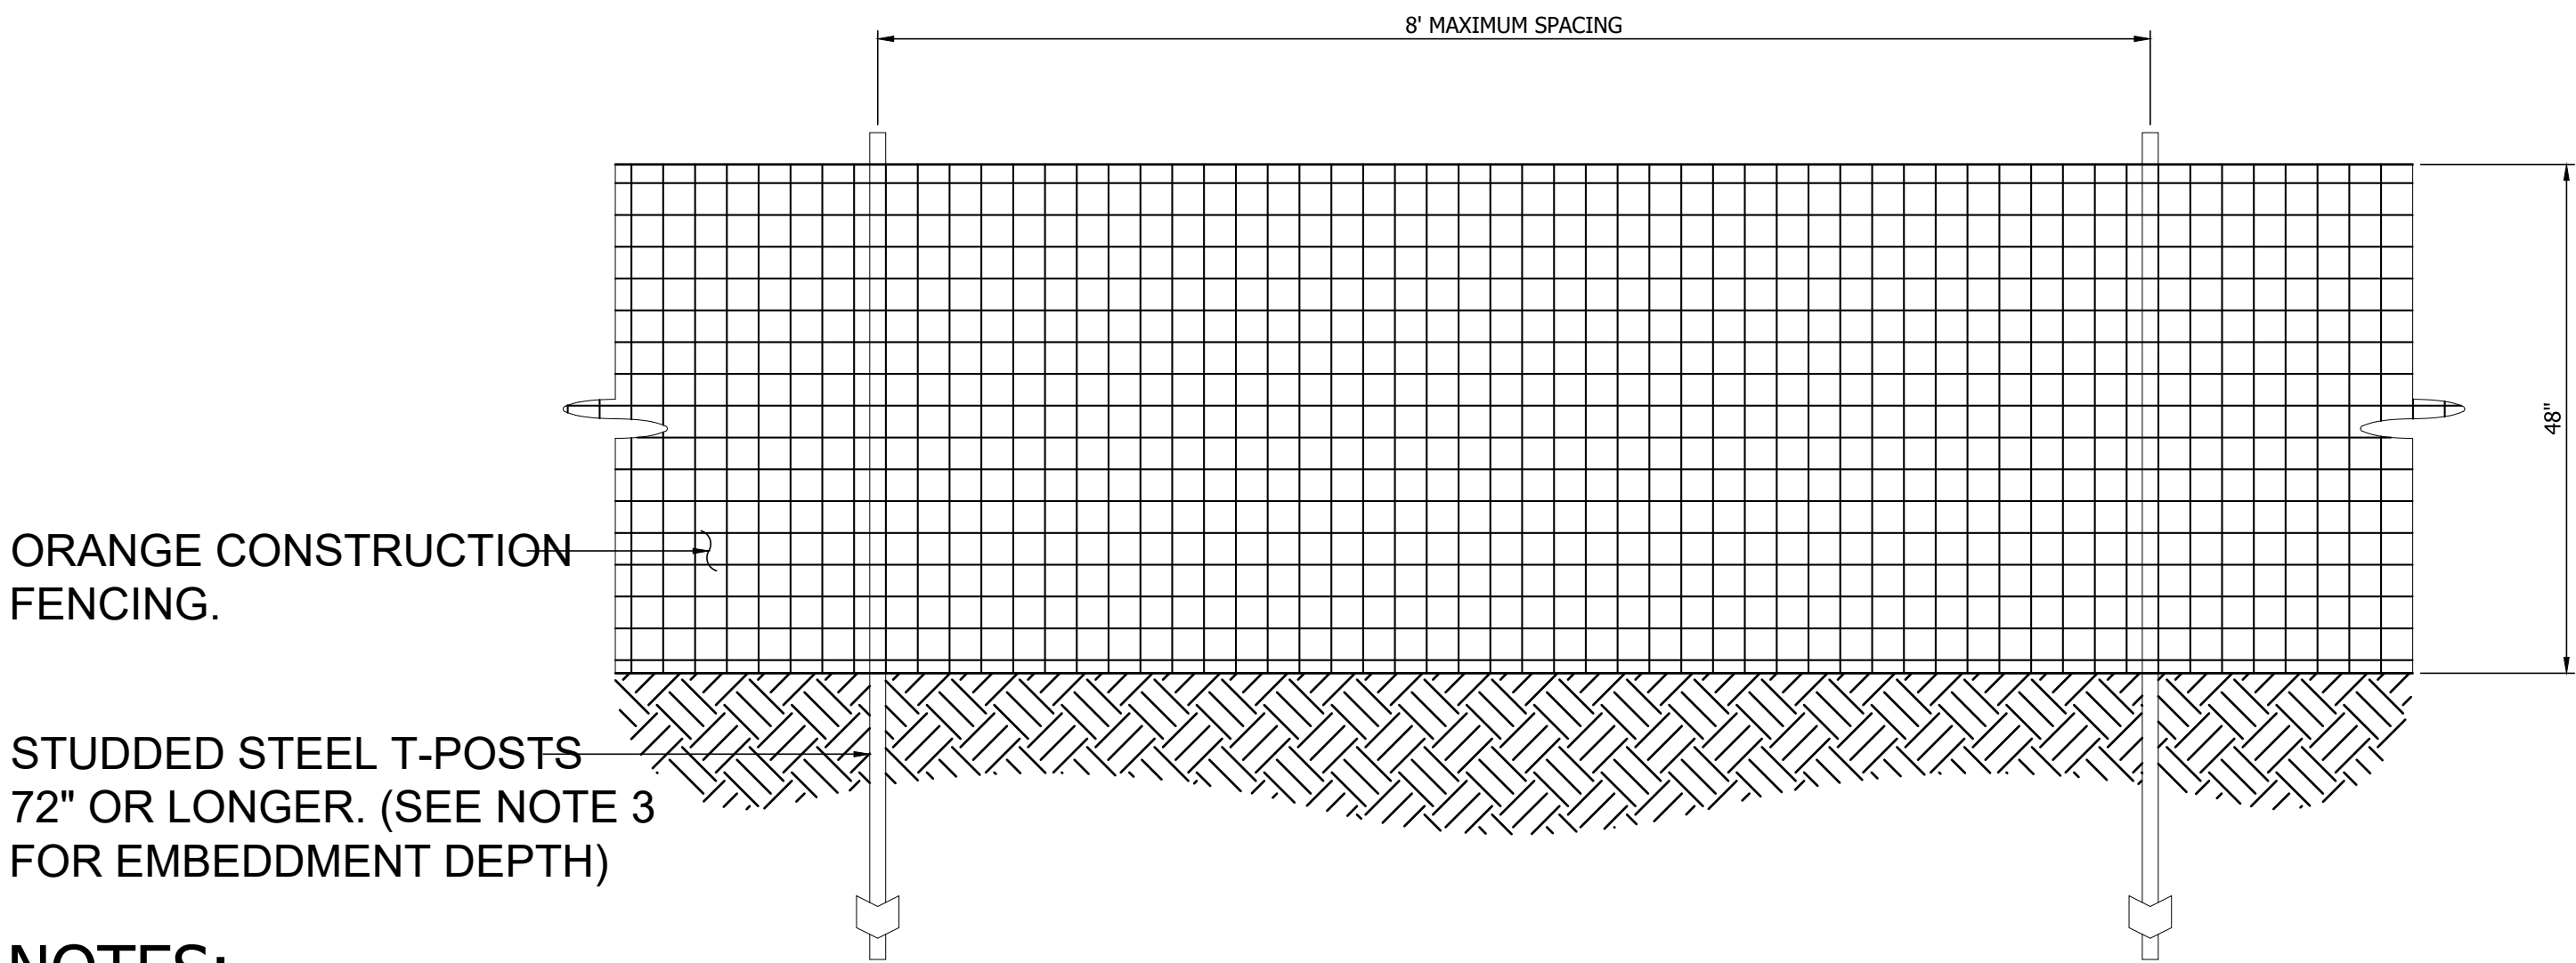

NOTES:

- 1. FENCE FABRIC SHALL BE 48" ORANGE CONTRACTOR GRADE FABRIC PER SPECS.
- 2. THE FENCE SHALL BE SECURELY FASTENED TO THE TOP, MIDDLE, AND BOTTOM OF EACH POST.
- 3. THE FENCE POSTS SHALL BE DRIVEN IN TO DEPTH AS REQUIRED TO FIRMLY HOLD THE FENCE IN A RIGID FASHION.
- 4. CONSTRUCTION FENCE SHALL BE REPAIRED IMMEDIATELY WHEN ANY WEAR, SAGS, GAPS, RIPS, AND/OR TEARS ARE FOUND.

B
TEMP. CONSTRUCTION FENCE DETAIL

CAD NO.H100-2021-SW-10

	DATE
	APP.
	INT.
	REVISIONS
	NO.

ACTION	BY	DATE
DESIGNED		
DRAWN	PZ	5/8/2025
CHECKED (FIELD)		
CHECKED (HDQTS.)		

REGISTERED STAMP

WASHINGTON
STATE
PARKS
AND
RECREATION
COMMISSION




HALEY STATE
PARK PROPERTY

INITIAL PARK
DEVELOPMENT

EROSION CONTROL
FENCE DETAIL

SCALE
NTS

PARKS FILE#

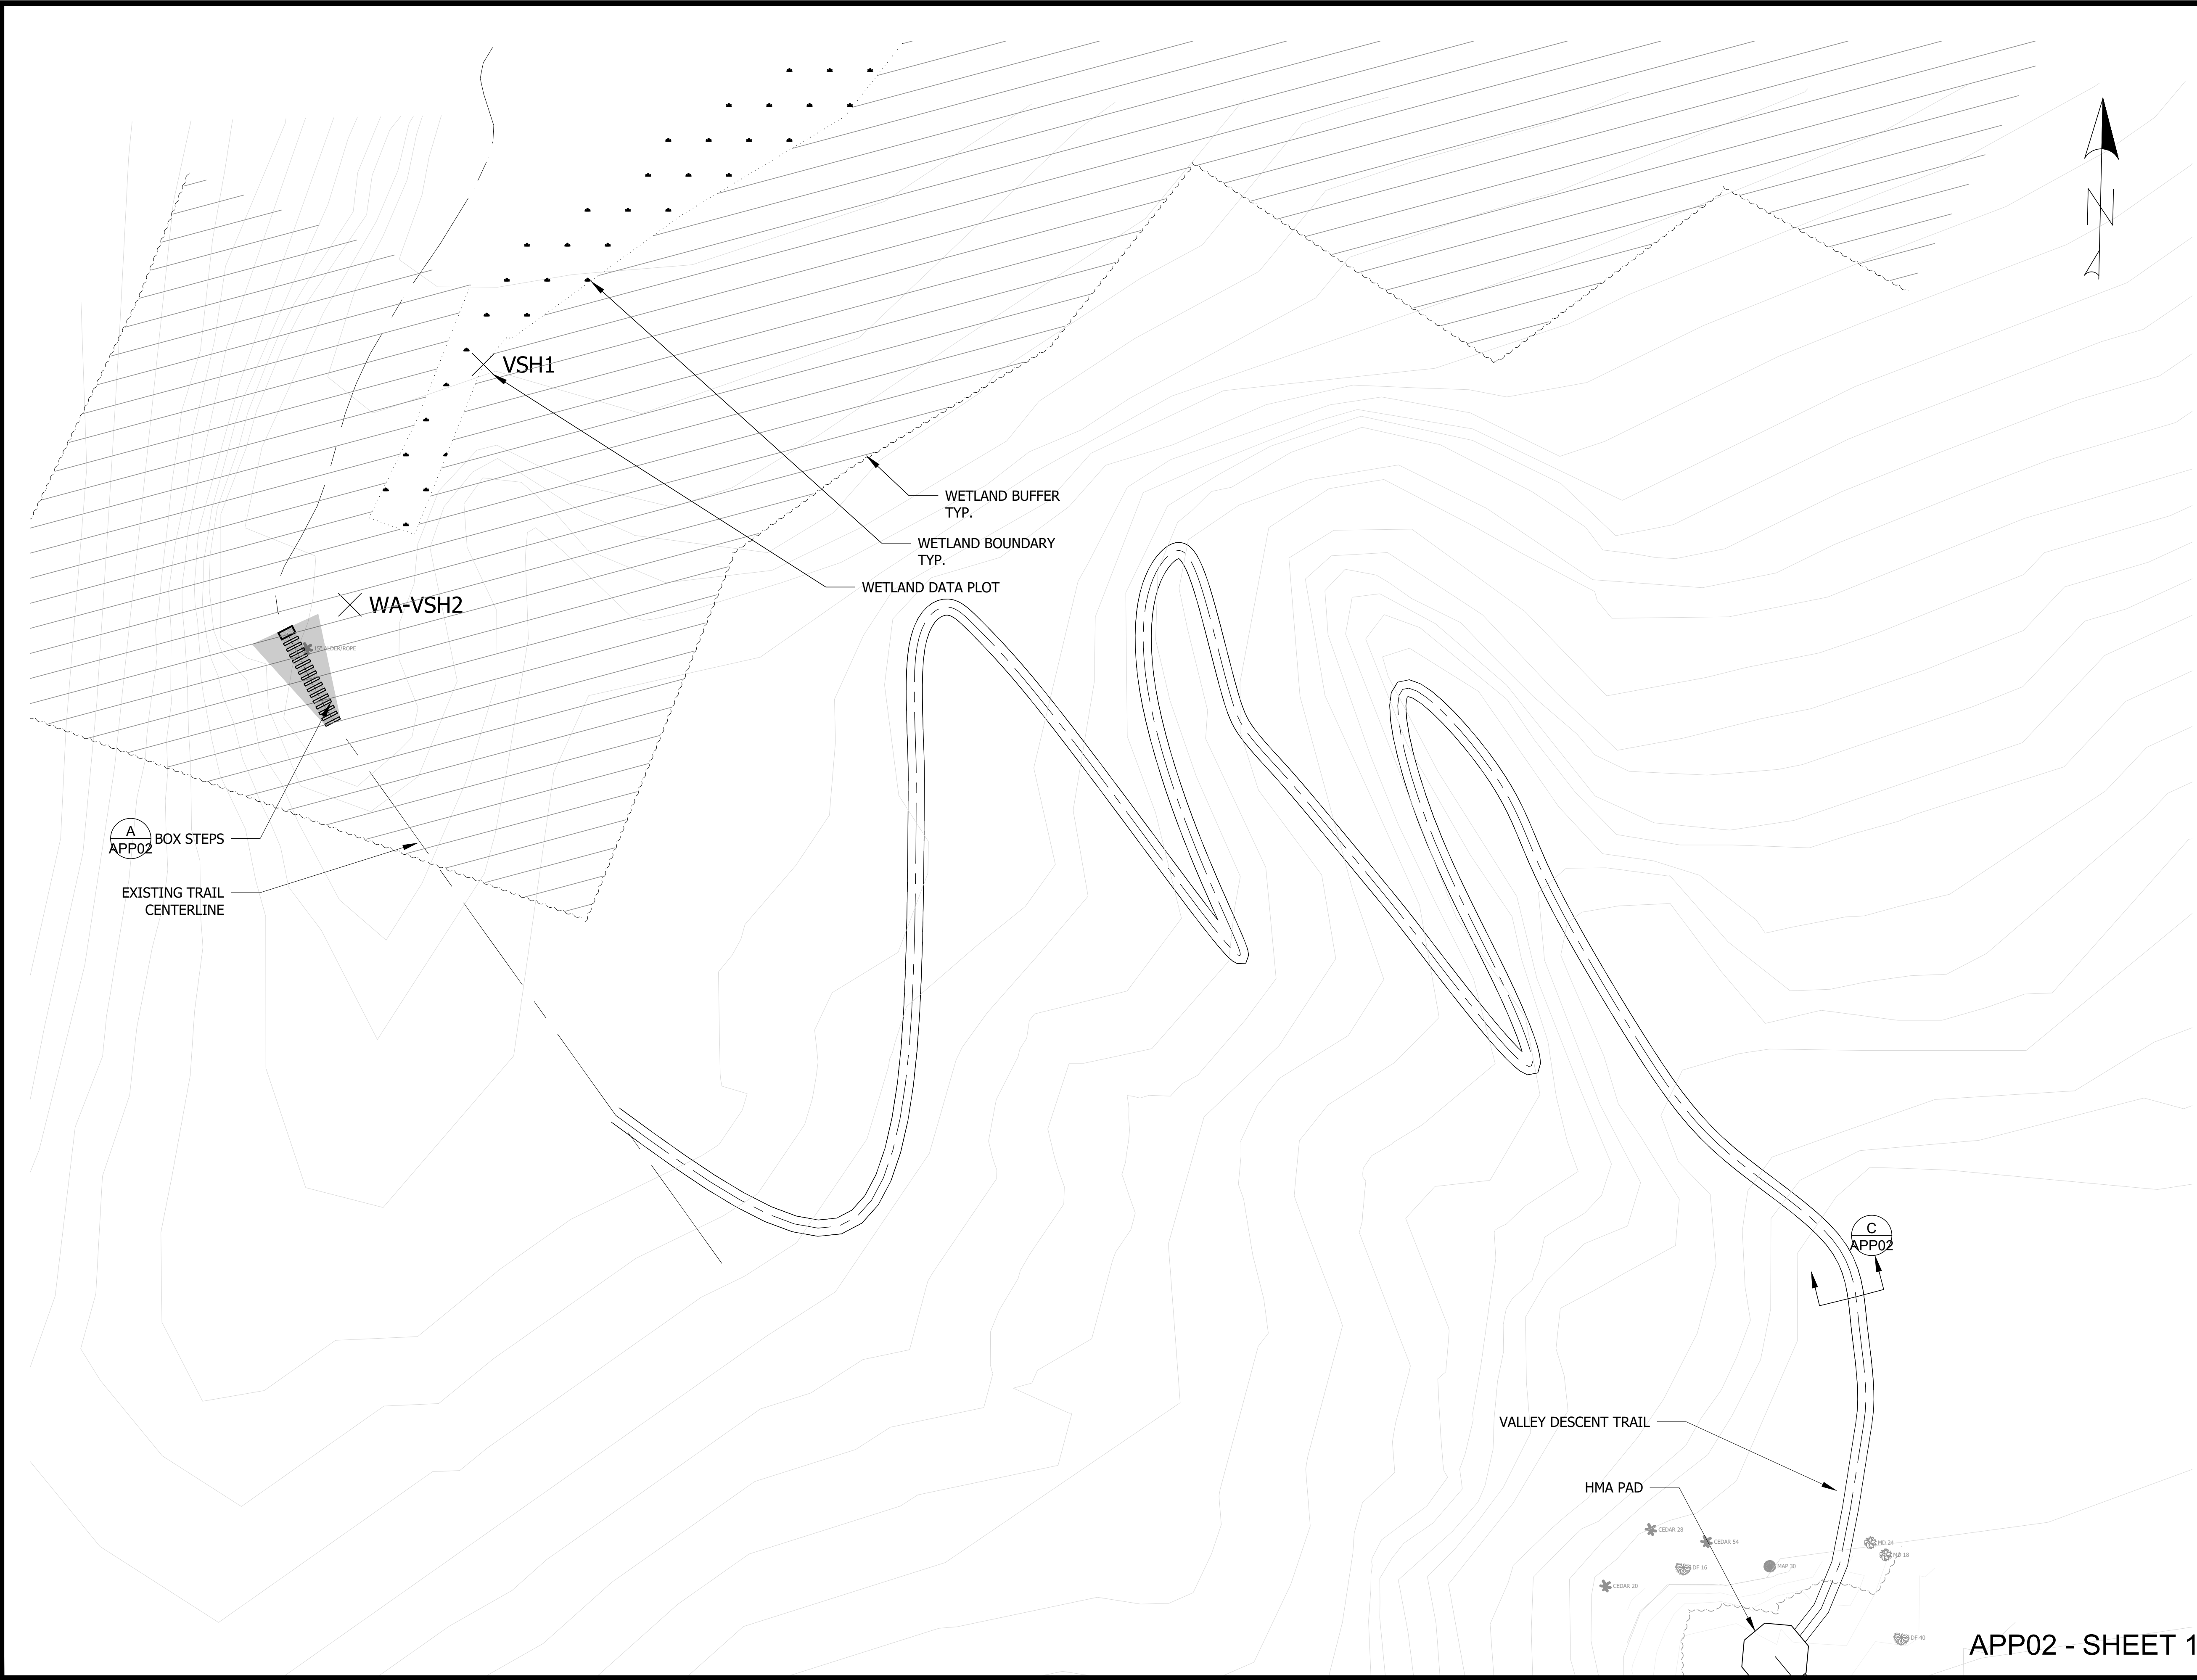

CAD NO. H100-2021-SW-10

	DATE
	APP.
	INT.
	REVISIONS
	NO.

ACTION	BY	DATE
DESIGNED		
DRAWN	PZ	5/7/2025
CHECKED (FIELD)		
CHECKED (HDQTS.)		

REGISTERED STAMP


WASHINGTON
STATE
PARKS
AND
RECREATION
COMMISSION



HALEY STATE
PARK PROPERTY


INITIAL PARK
DEVELOPMENT

VALLEY DESCENT
TRAIL

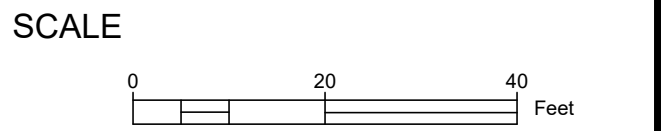


APP02 - SHEET 1


PARKS FILE#

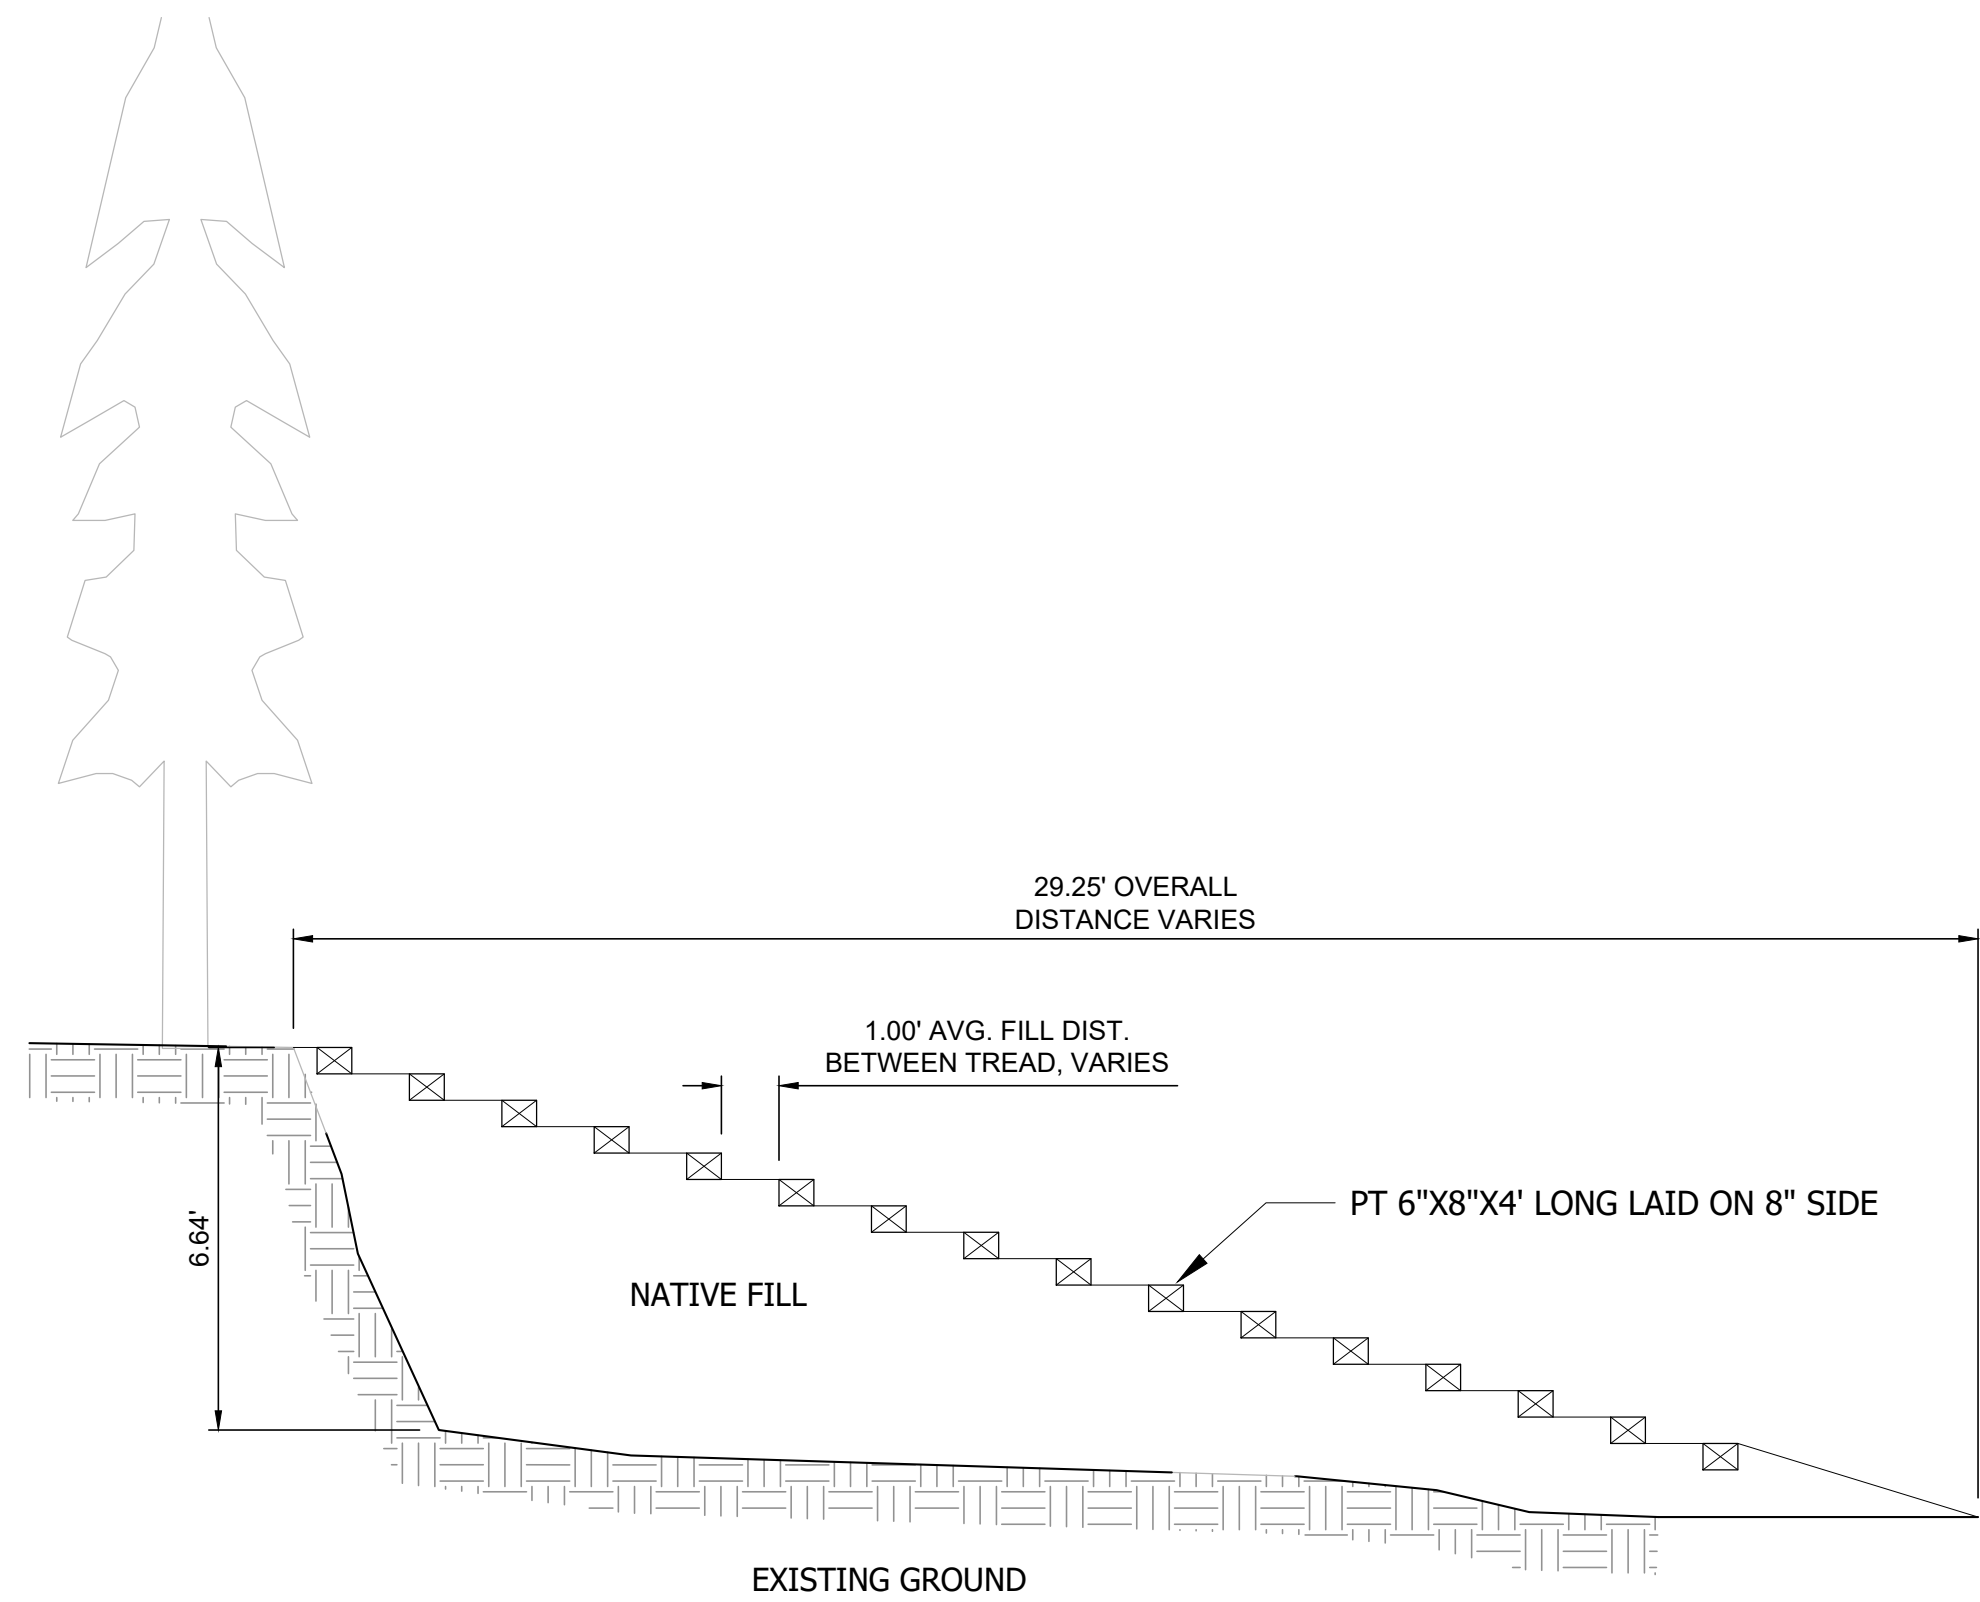

SECTION A-A

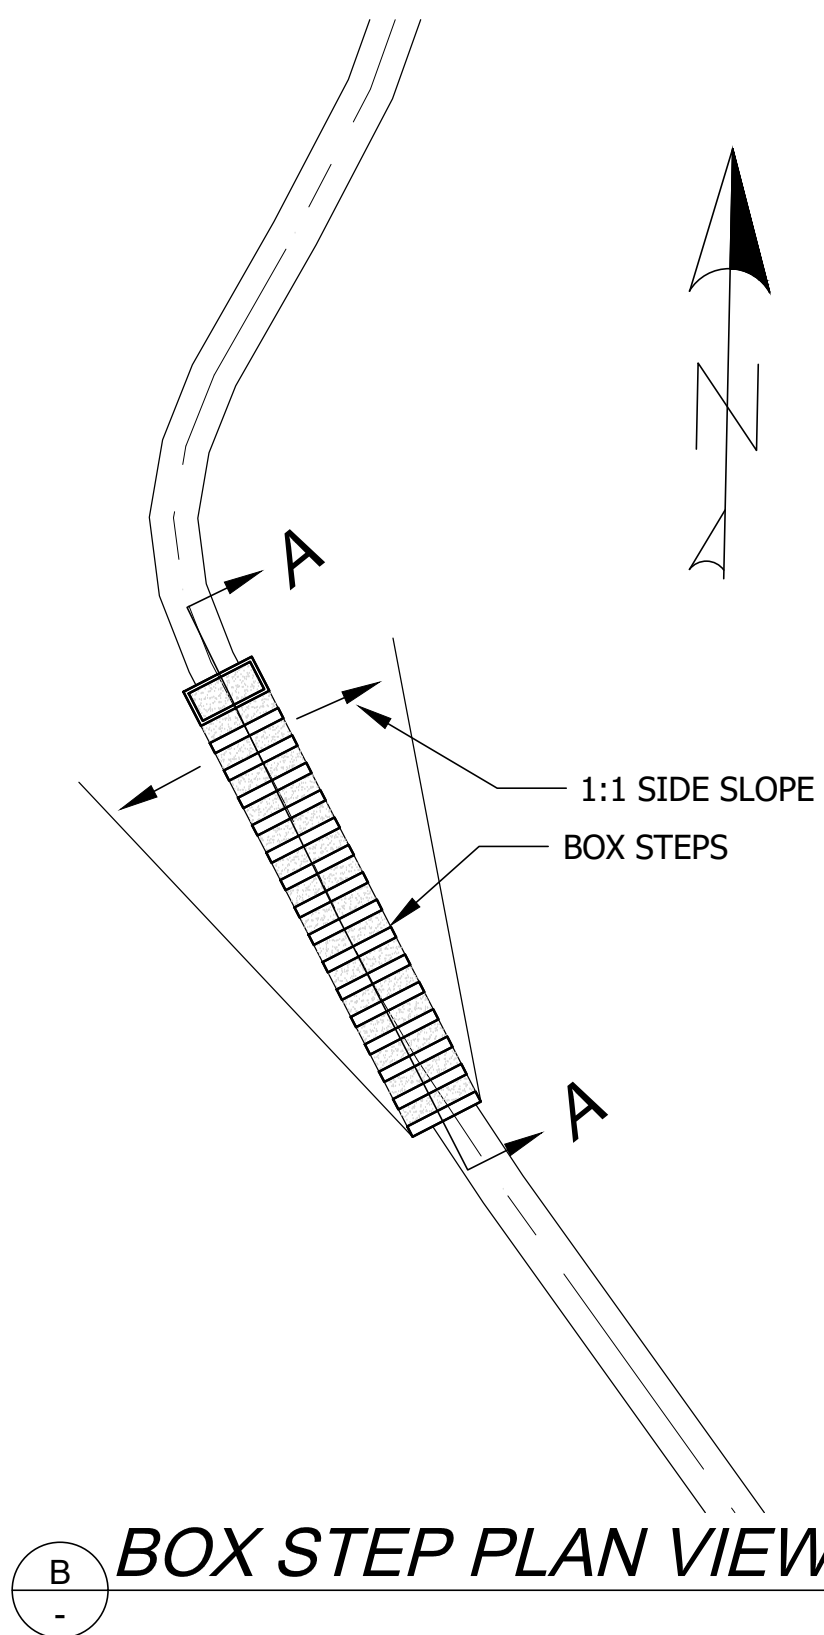

BOX STEP PLAN VIEW

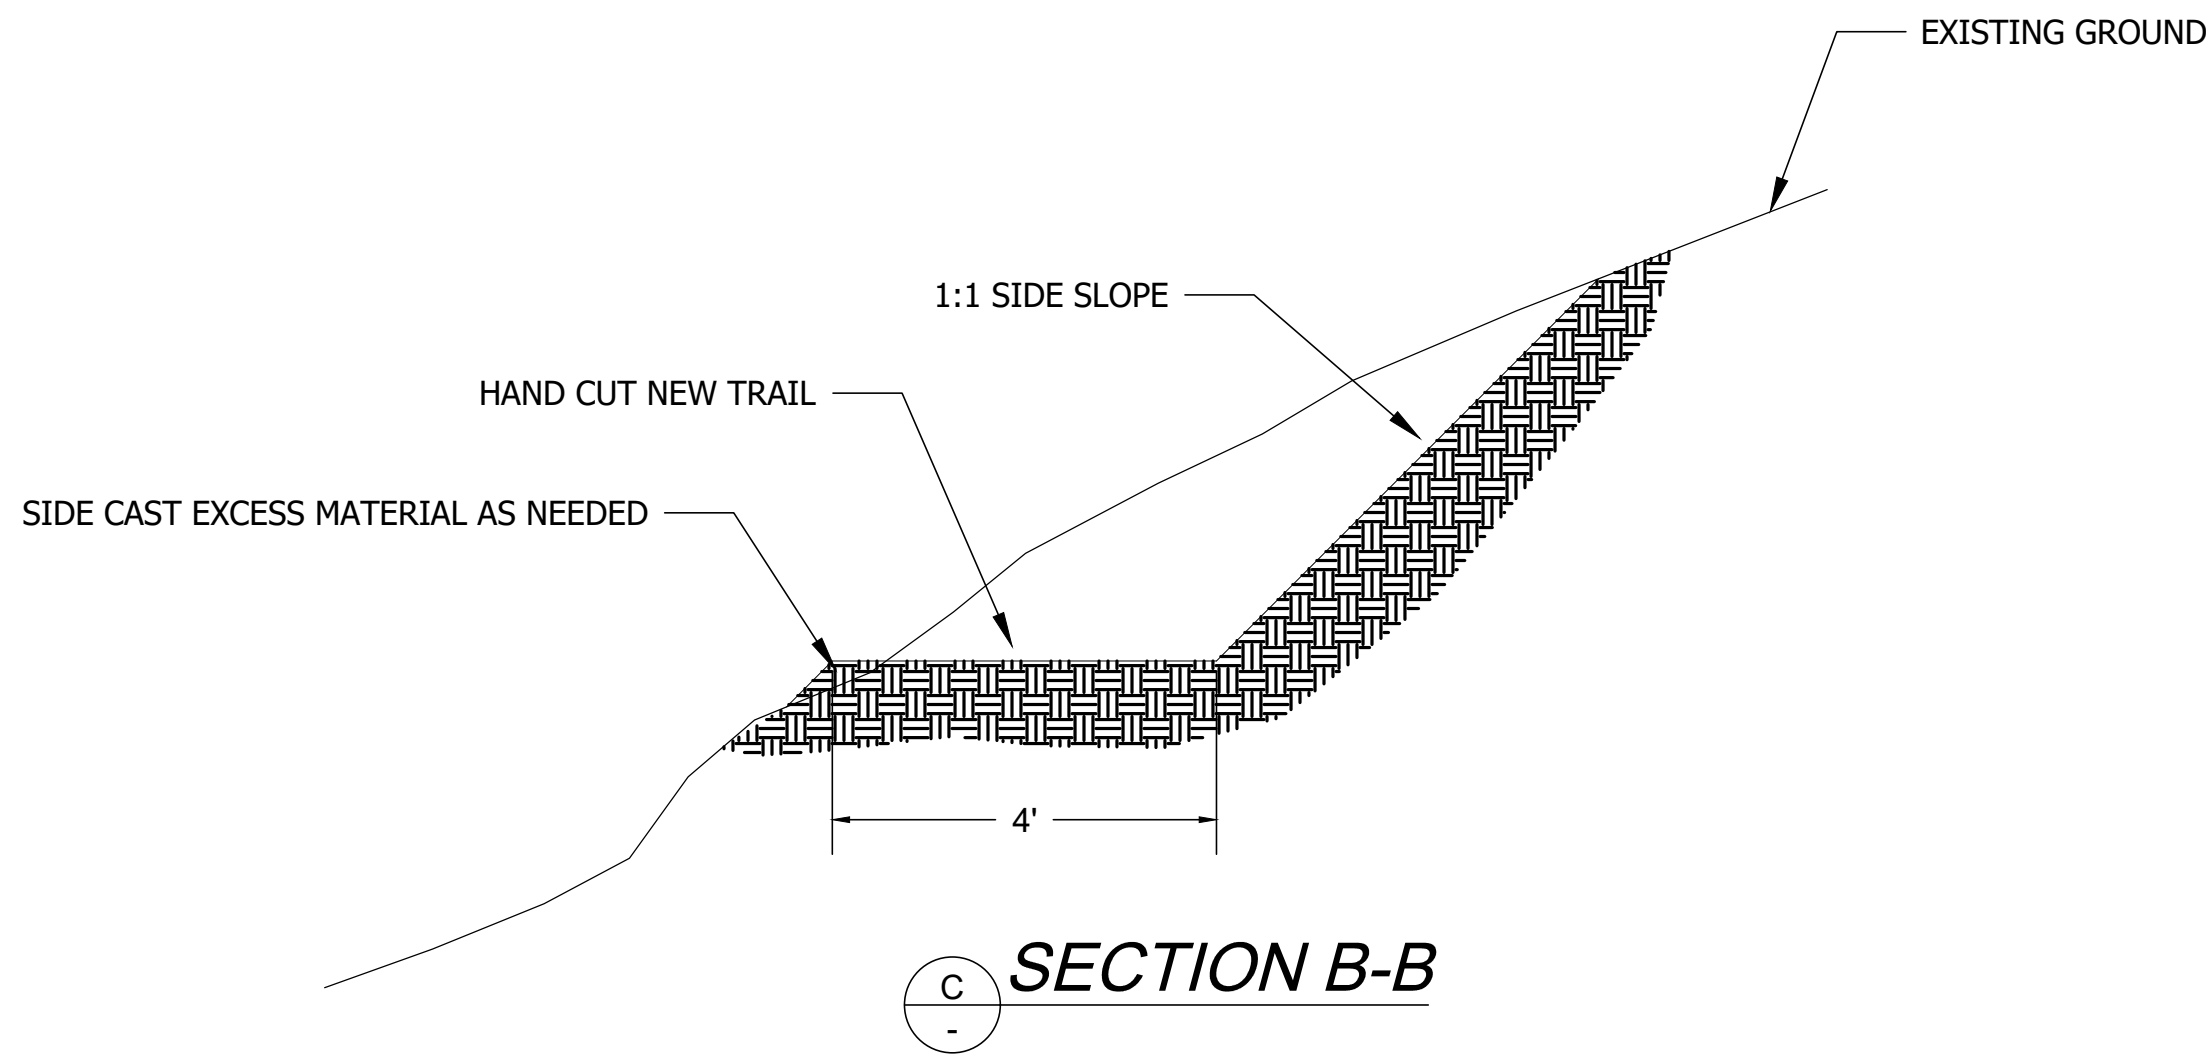

SECTION B-B

CAD NO.H100-2021-SW-10

	DATE
	APP.
	INT.
	REVISIONS
	NO.

ACTION	BY	DATE
DESIGNED		
DRAWN	PZ	5/7/2025
CHECKED (FIELD)		
CHECKED (HDQTS.)		

REGISTERED STAMP

WASHINGTON
STATE
PARKS
AND
RECREATION
COMMISSION




HALEY STATE
PARK PROPERTY

INITIAL PARK
DEVELOPMENT

EXISTING SITE

SCALE
NTS

PARKS FILE#

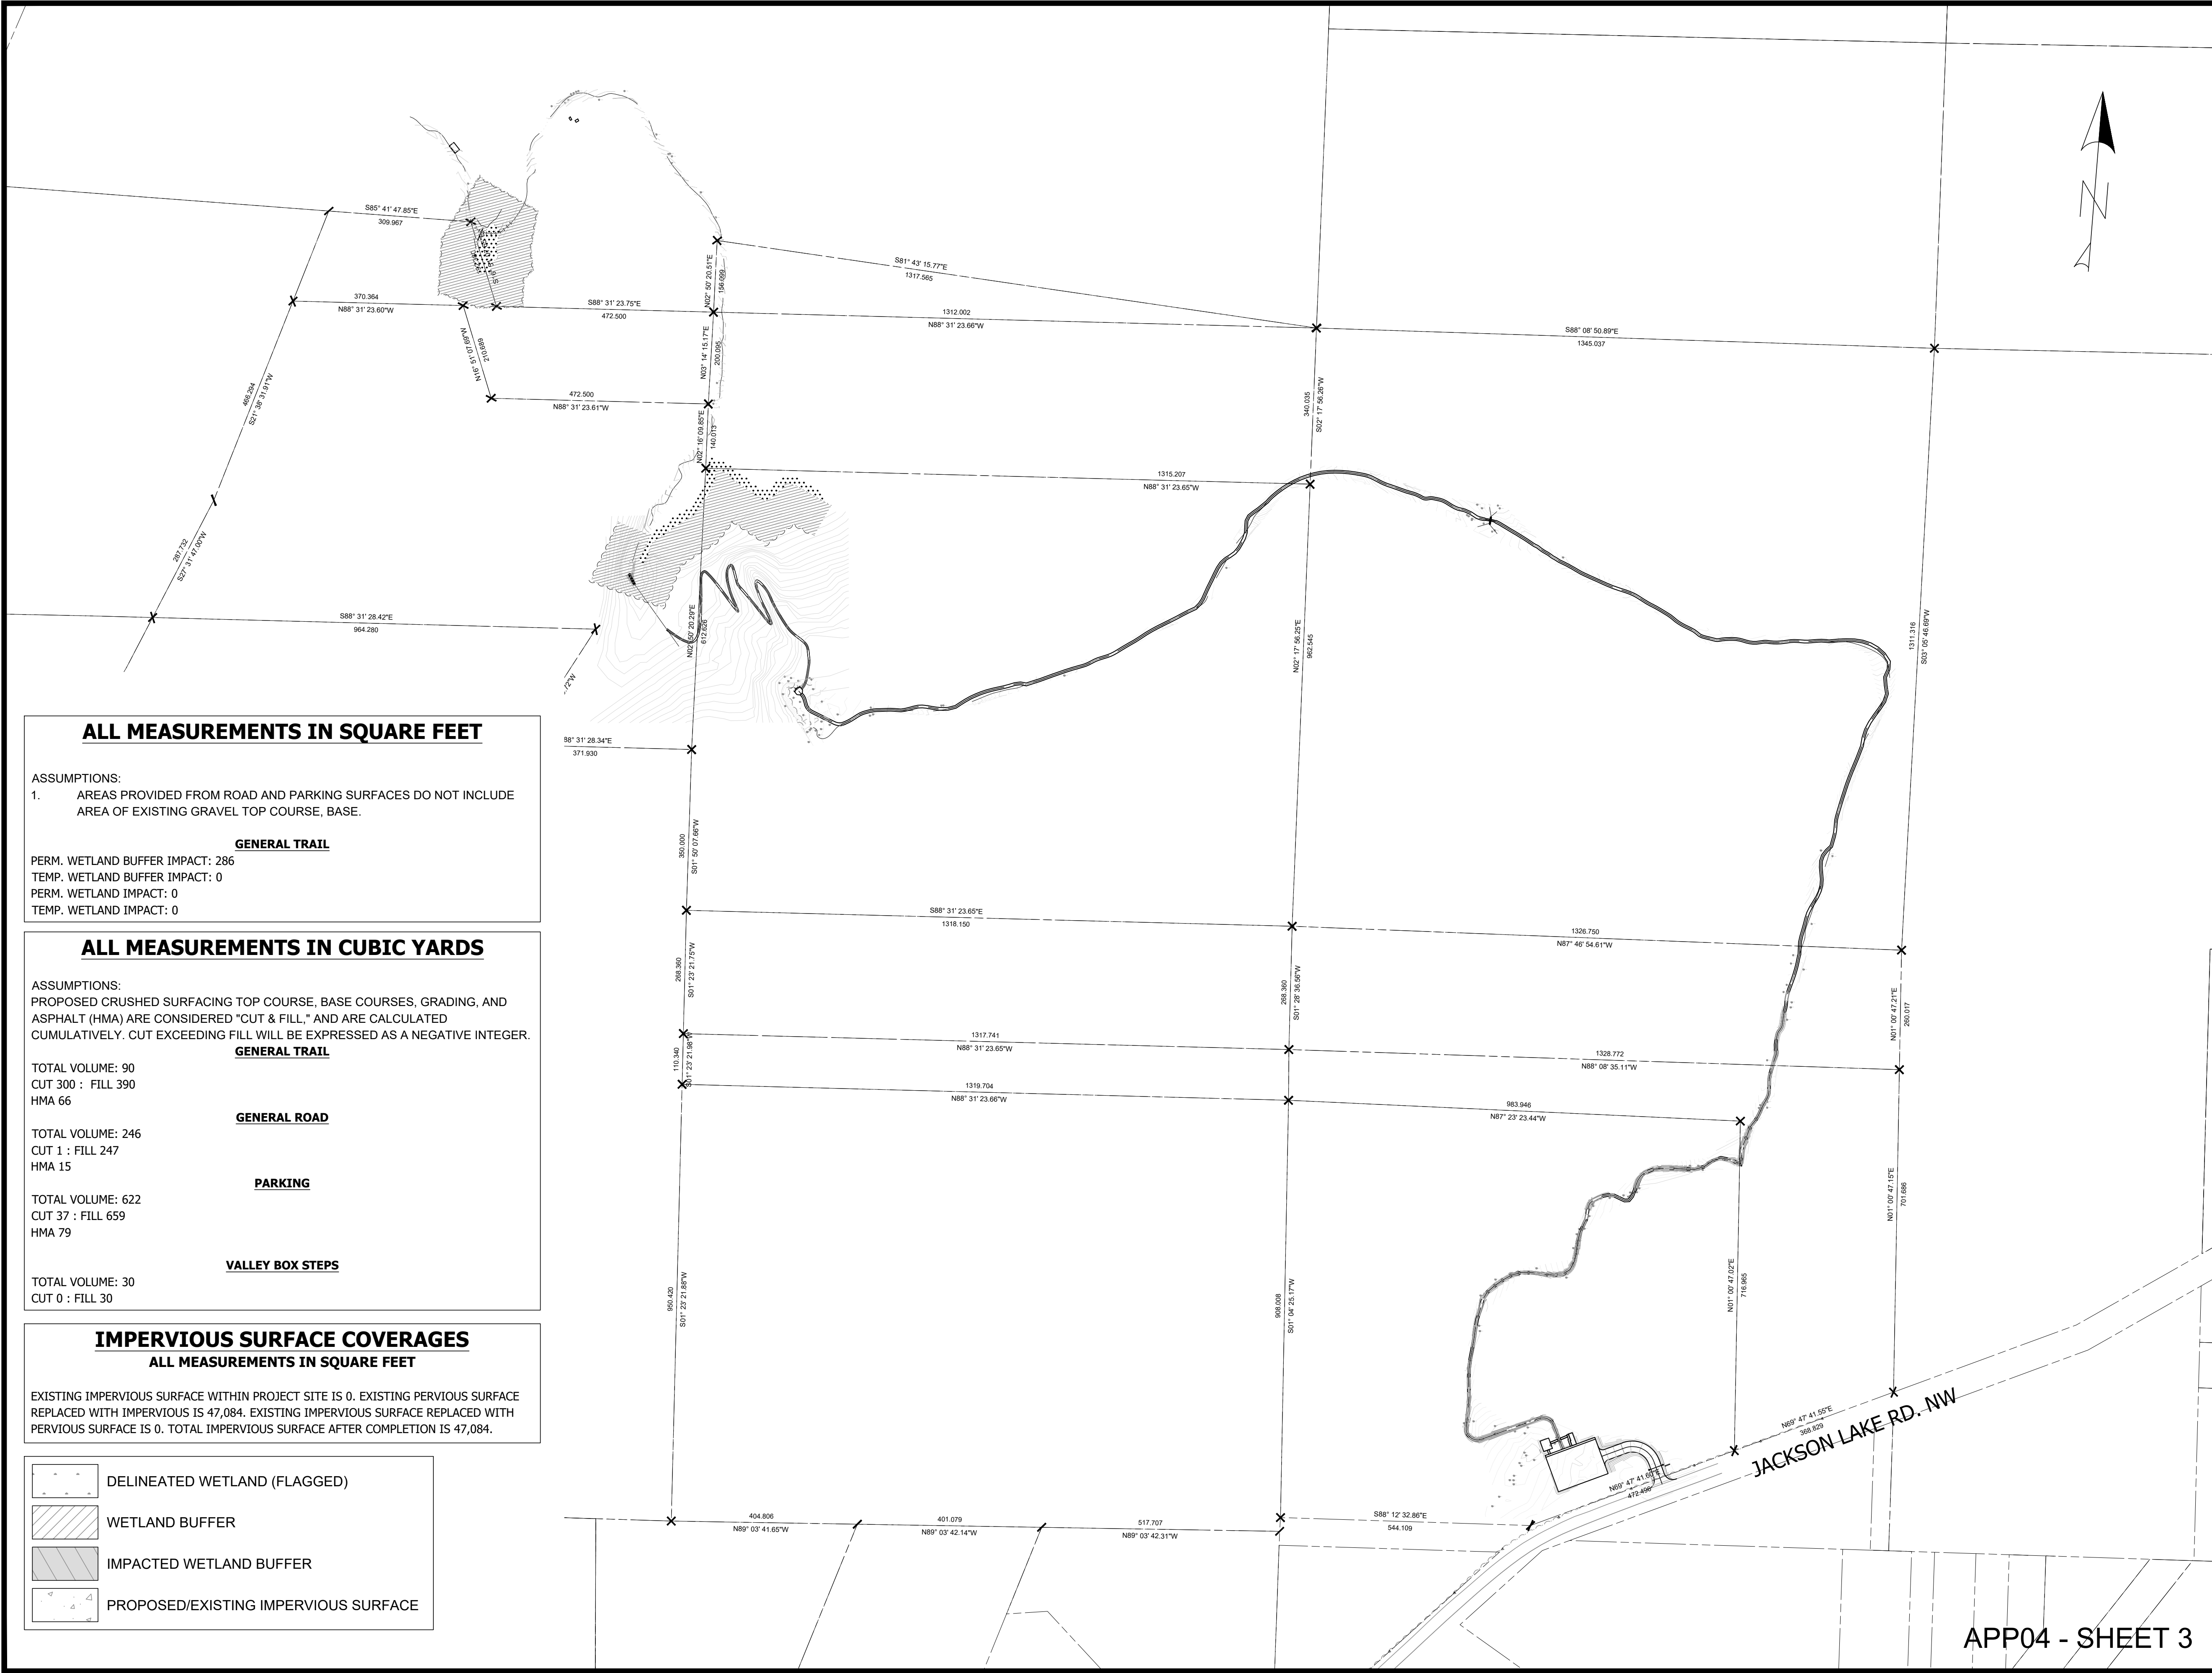

ALL MEASUREMENTS IN SQUARE FEET

ASSUMPTIONS:
1. AREAS PROVIDED FROM ROAD AND PARKING SURFACES DO NOT INCLUDE AREA OF EXISTING GRAVEL TOP COURSE, BASE.

GENERAL TRAIL

PERM. WETLAND BUFFER IMPACT: 286
TEMP. WETLAND BUFFER IMPACT: 0
PERM. WETLAND IMPACT: 0
TEMP. WETLAND IMPACT: 0

ALL MEASUREMENTS IN CUBIC YARDS

ASSUMPTIONS:
PROPOSED CRUSHED SURFACING TOP COURSE, BASE COURSES, GRADING, AND ASPHALT (HMA) ARE CONSIDERED "CUT & FILL," AND ARE CALCULATED CUMULATIVELY. CUT EXCEEDING FILL WILL BE EXPRESSED AS A NEGATIVE INTEGER.

GENERAL TRAIL

TOTAL VOLUME: 90
CUT 300 : FILL 390
HMA 66

GENERAL ROAD

TOTAL VOLUME: 246
CUT 1 : FILL 247
HMA 15

PARKING

TOTAL VOLUME: 622
CUT 37 : FILL 659
HMA 79

VALLEY BOX STEPS

TOTAL VOLUME: 30
CUT 0 : FILL 30

IMPERVIOUS SURFACE COVERAGES

ALL MEASUREMENTS IN SQUARE FEET

EXISTING IMPERVIOUS SURFACE WITHIN PROJECT SITE IS 0. EXISTING PERVIOUS SURFACE REPLACED WITH IMPERVIOUS IS 47,084. EXISTING IMPERVIOUS SURFACE REPLACED WITH PERVIOUS SURFACE IS 0. TOTAL IMPERVIOUS SURFACE AFTER COMPLETION IS 47,084.

	DELINEATED WETLAND (FLAGGED)
	WETLAND BUFFER
	IMPACTED WETLAND BUFFER
	PROPOSED/EXISTING IMPERVIOUS SURFACE

CAD NO. H100-2021-SW-10

ACTION	BY	DATE
DESIGNED		
DRAWN	PZ	5/7/2025
CHECKED (FIELD)		
CHECKED (HDQTS.)		

REGISTERED STAMP

WASHINGTON
STATE
PARKS
AND
RECREATION
COMMISSION



HALEY STATE
PARK PROPERTY

INITIAL PARK
DEVELOPMENT

PROPOSED
OVERALL SITE

SCALE
0 175 350 Feet

PARKS FILE#

APP04 - SHEET 3